


100
10
0
Millimetres

DO NOT SCALE

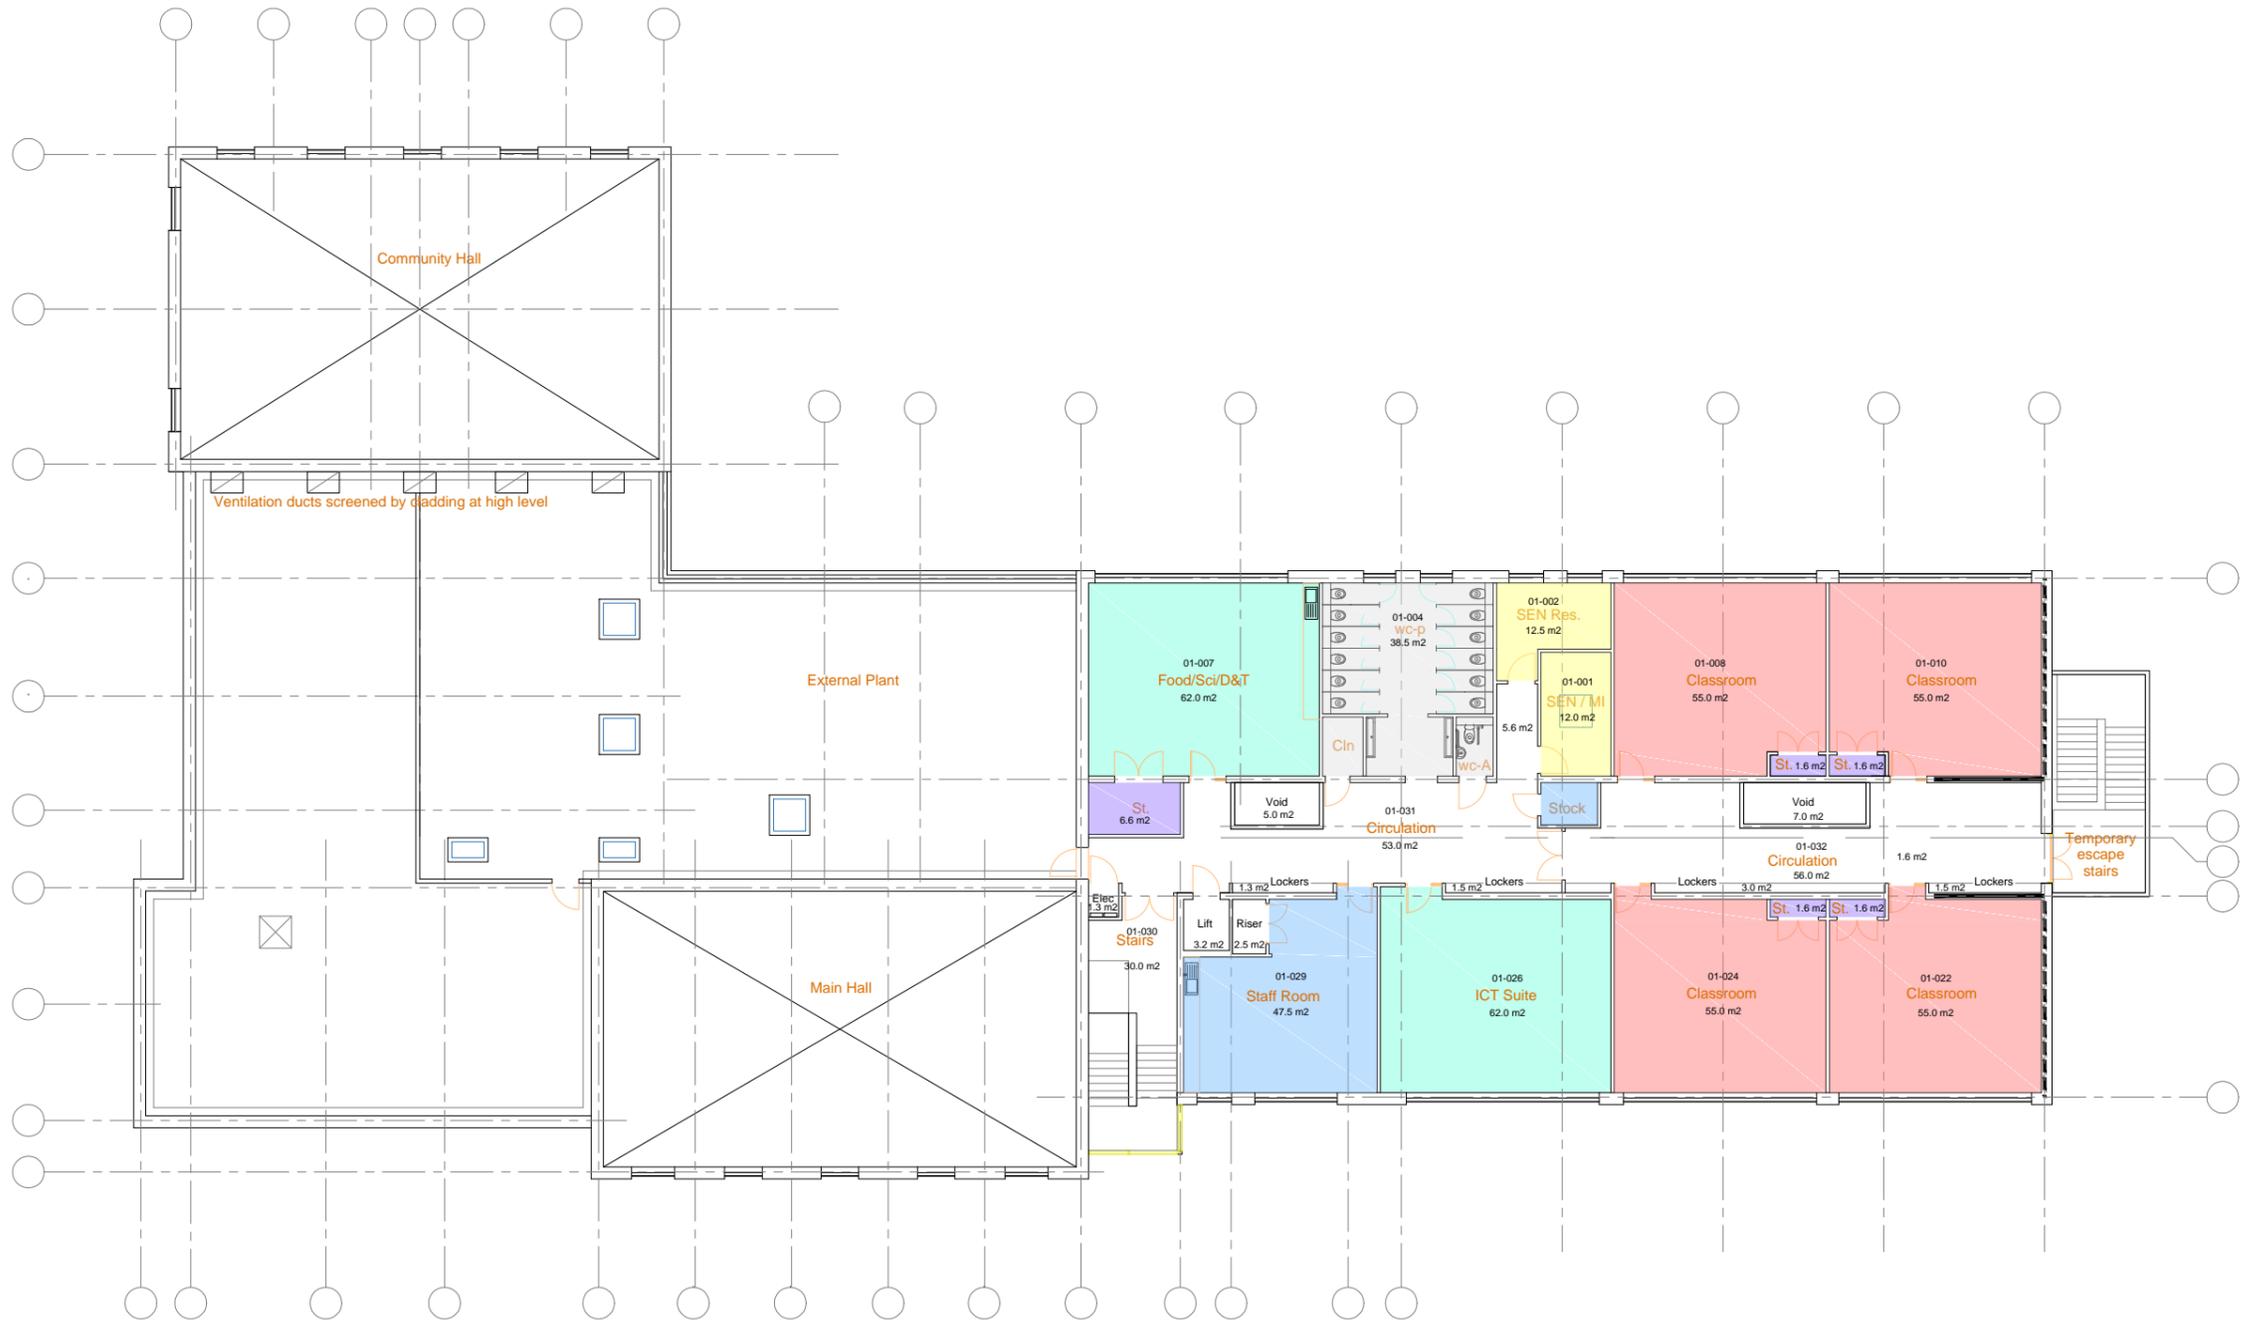

01 Phase 1 Proposed First Floor Plan
SCALE 1:250

KEY

- Classrooms
- Specialist Areas
- SEN/Grp/Lib
- Staff/Admin
- Teaching storage
- Non-Net areas

KEY PLAN

Total GF GIA: 1,672.5m²
Total FF GIA: 670.5m²
Total GIA: 2,343m²

NOTES:

- This drawing is provided for informational purposes only. Do not scale drawing.
- All dimensions are in millimeters (mm) except where stated otherwise.
- All drawings are based on survey information provided by 'Savills-Bovis'.
- All dimensions and measurements should be checked on site prior to procuring materials and building work begins.
- These drawings require final dimensional checking on site to ensure their accuracy prior to commencement of any works. Any discrepancies to be reported direct to the Architect.
- This drawing is to be read in conjunction with all other relevant drawings and specifications.

0 1m 5m 10m
DRAWING SCALE 1:250 @ A3

SAFETY, HEALTH AND ENVIRONMENTAL INFORMATION			
In addition to the hazards/risks normally associated with the types of work detailed on this drawing, note the following:			
CONSTRUCTION			
MAINTENANCE/CLEANING			
DECOMMISSIONING/DEMOLITION			
It is assumed that all works will be carried out by a competent contractor working, where appropriate, to an approved method statement			

Drawing Status: **FOR PLANNING**

ATKINS

Euston Tower
286 Euston Road
London
NW1 3AT

Tel: +44 20 7121 2000
Fax: +44 20 7121 2111
www.atkinsglobal.com

Copyright © Atkins Limited (2017)

Client: **WOKINGHAM BOROUGH COUNCIL**

Project Title: MATTHEWSGREEN PRIMARY SCHOOL AND COMMUNITY FACILITY	
Drawing Title: PHASE 1 PROPOSED FIRST FLOOR PLAN	
Scale: 1:250	Designed: AT
Original Size: A3	Date: 05/10/16
Drawn: AT	Date: 05/10/16
Checked: JW	Date: 12/10/16
Authorised: CW	Date: 16/02/17
Drawing Number: 5145572-ATK-00-00-DR-A-1007	Revision: P 2