


Existing Ground Floor Plan

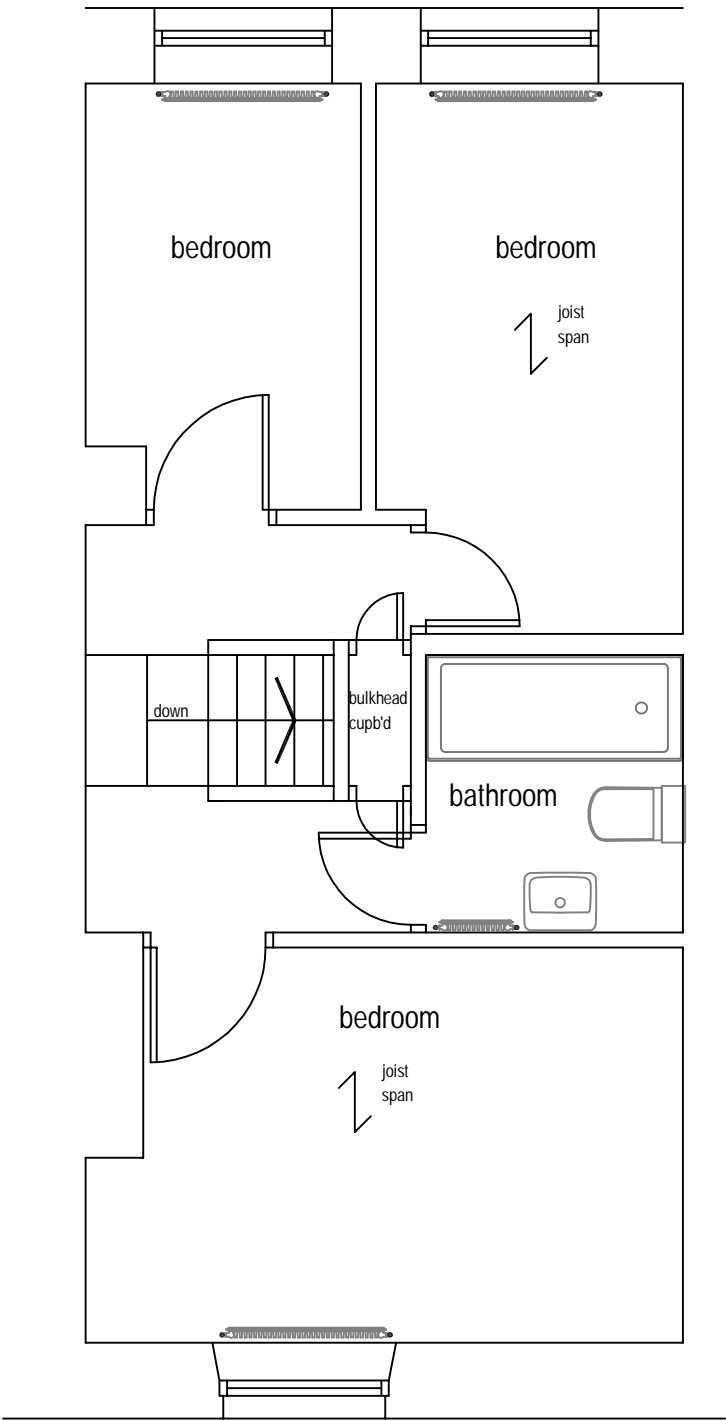

Existing First Floor Plan

Project Alterations / Refurbishment 28 Spenser Street, BURNLEY		
Client Burnley Borough Council		
Description Existing Plans		Scale 1:50 @ A3
Date Nov 2022	Drawn CW	Drawing No 625/01