


**MONTROSE CRS  
UNIT 2 - BRENT AVENUE**

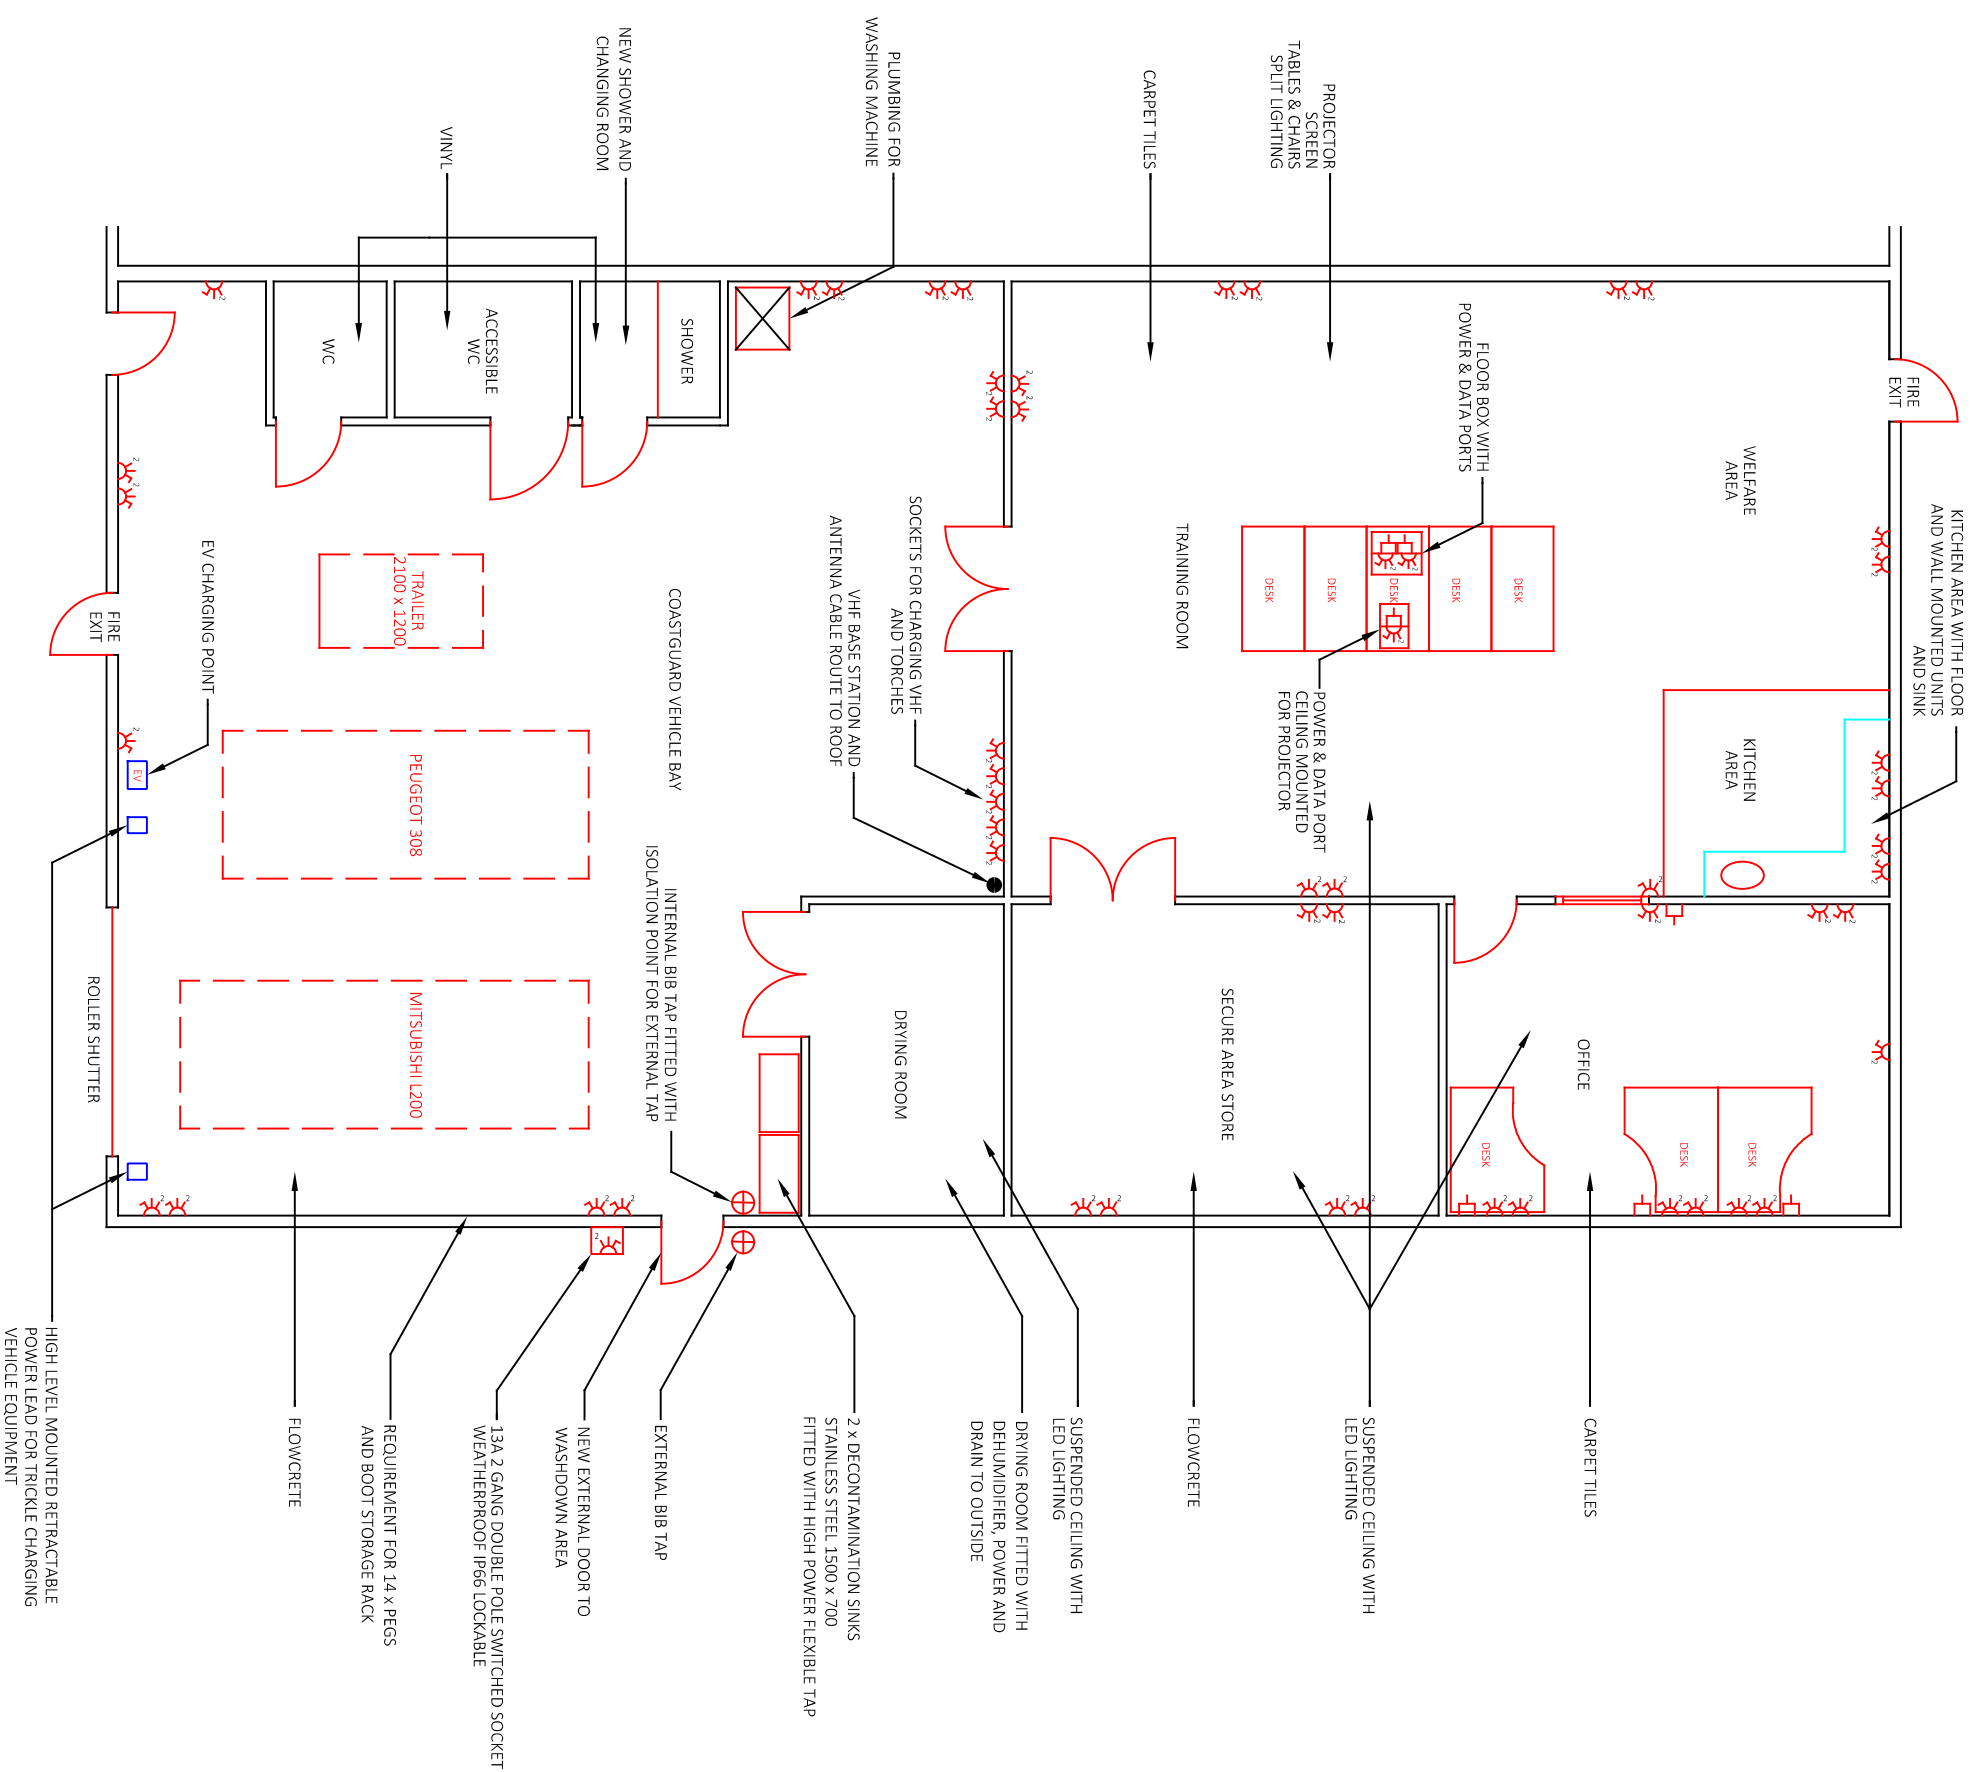

## FLOOR PLAN: PROPOSED STRUCTURAL/FIXTURES & FITTINGS

SCALE 1:100