



GROUND FLOOR

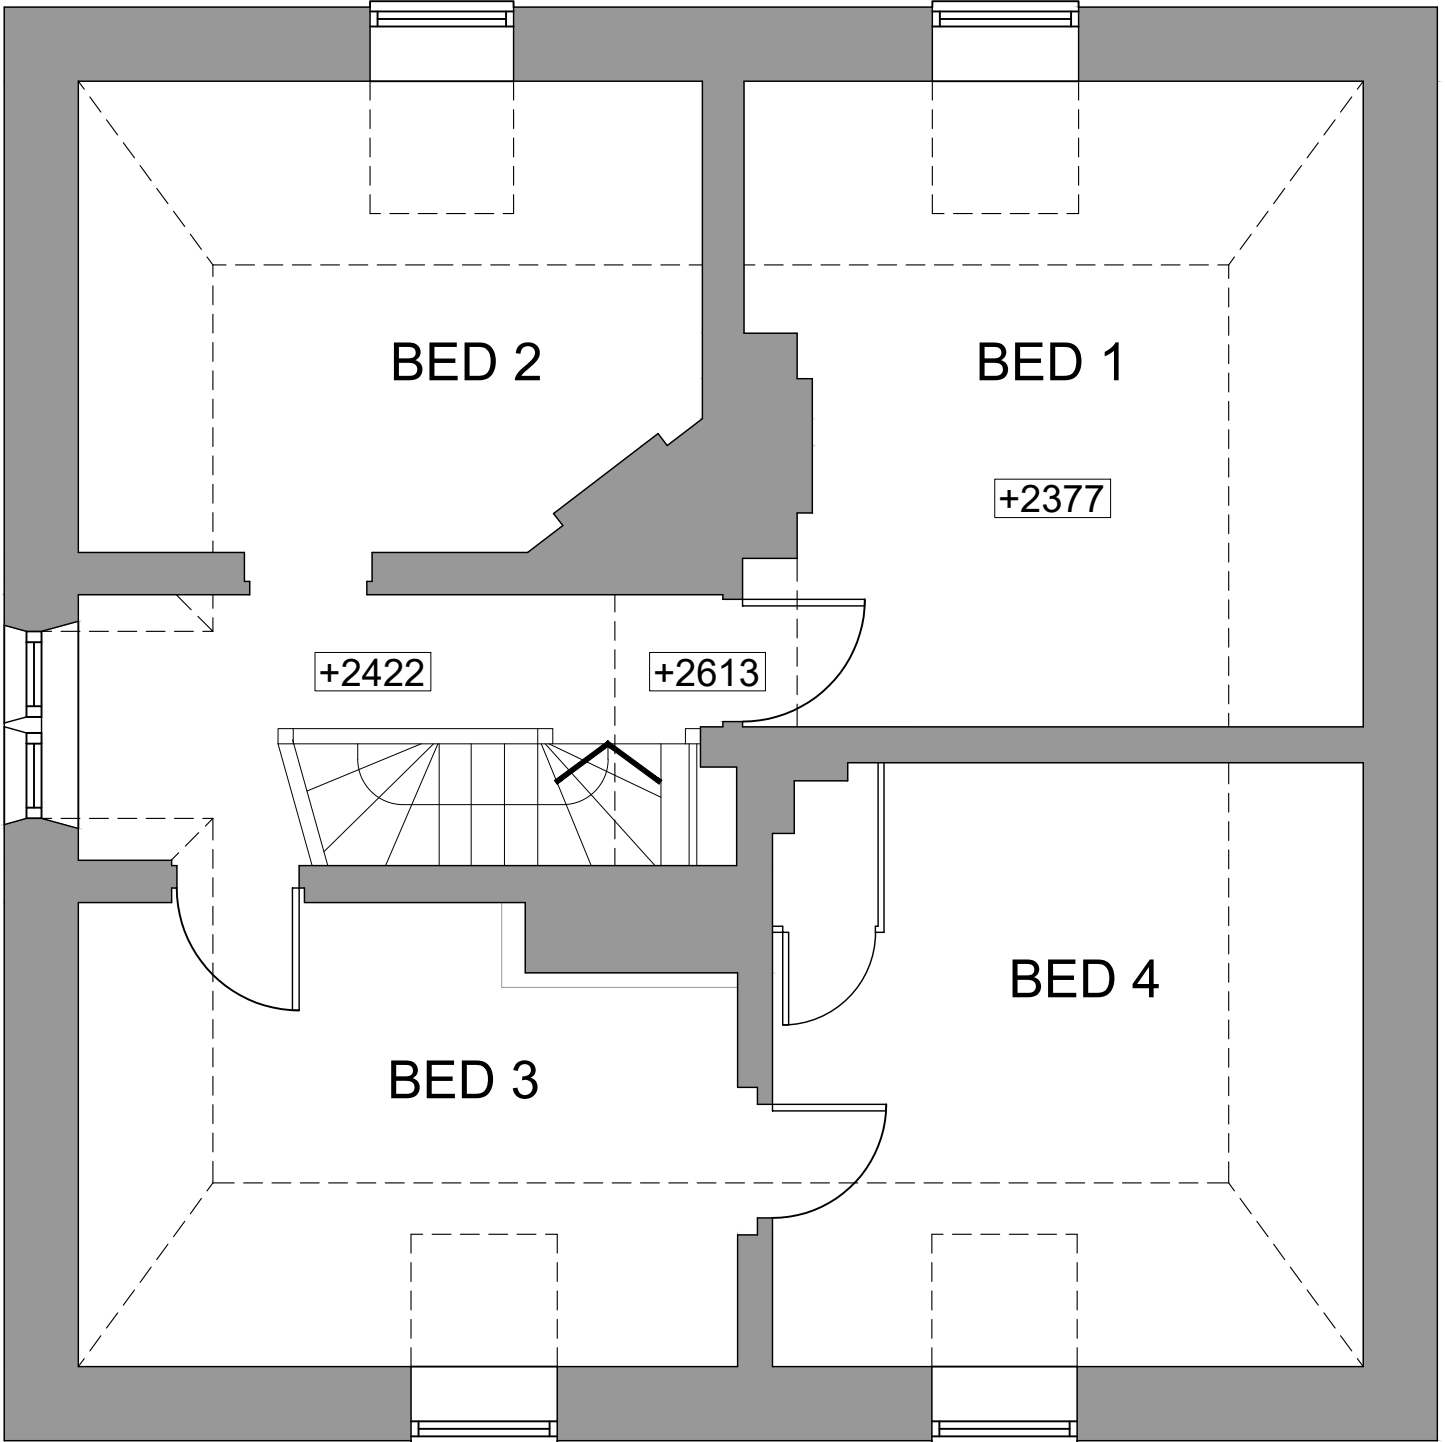

FIRST FLOOR

 

REV	DESCRIPTION	DATE	INITIAL
STAGE:			
PROJECT STAGE			
<div><div><div>CS2</div><div>CHARTERED SURVEYORS</div></div><div>CS2 4 Bridgewater House, Queensbridge, Northampton, NN4 7BF T 01604 603030 E csharp@CS2.co.uk</div></div>			
PROJECT:			
13 No. RIVER THAMES LOCK HOUSES, LONDON			
TITLE:			
RUSHEY HOUSE - EXISTING GROUND AND FIRST FLOOR PLANS			
DRAWN:	CHECKED:	DATE:	
CS	CL	19/05/2021	
SCALE:	DRAWING NO.	REV:	
1:50 @ A1	1054913/E01		