




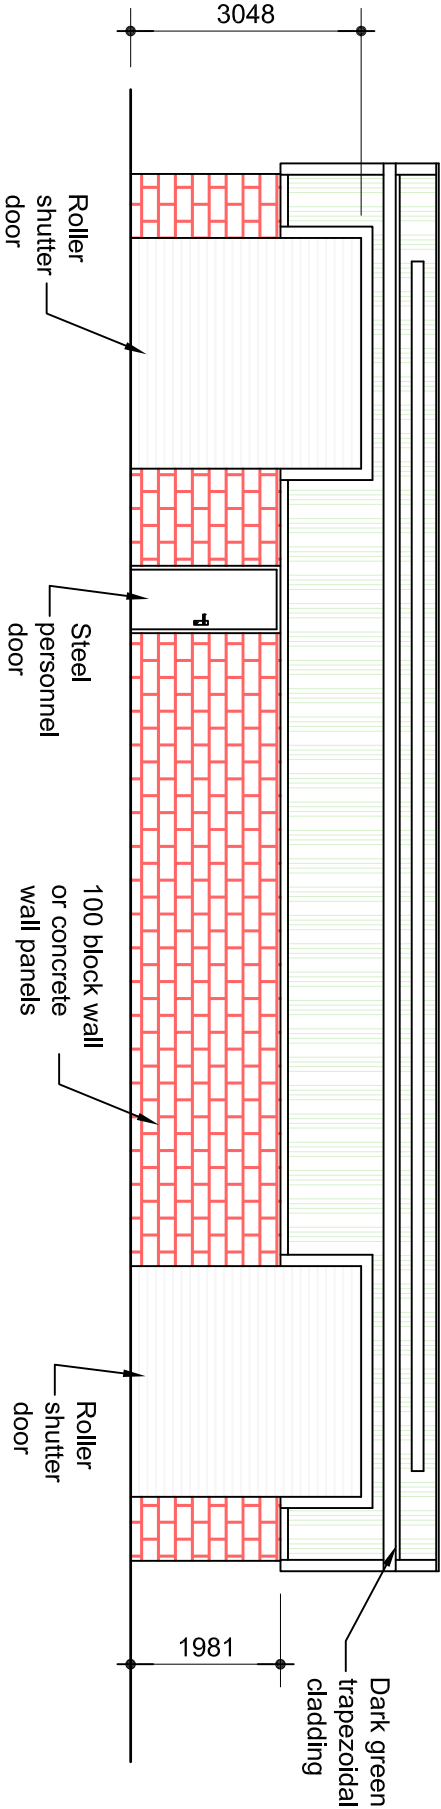

Front Elevation

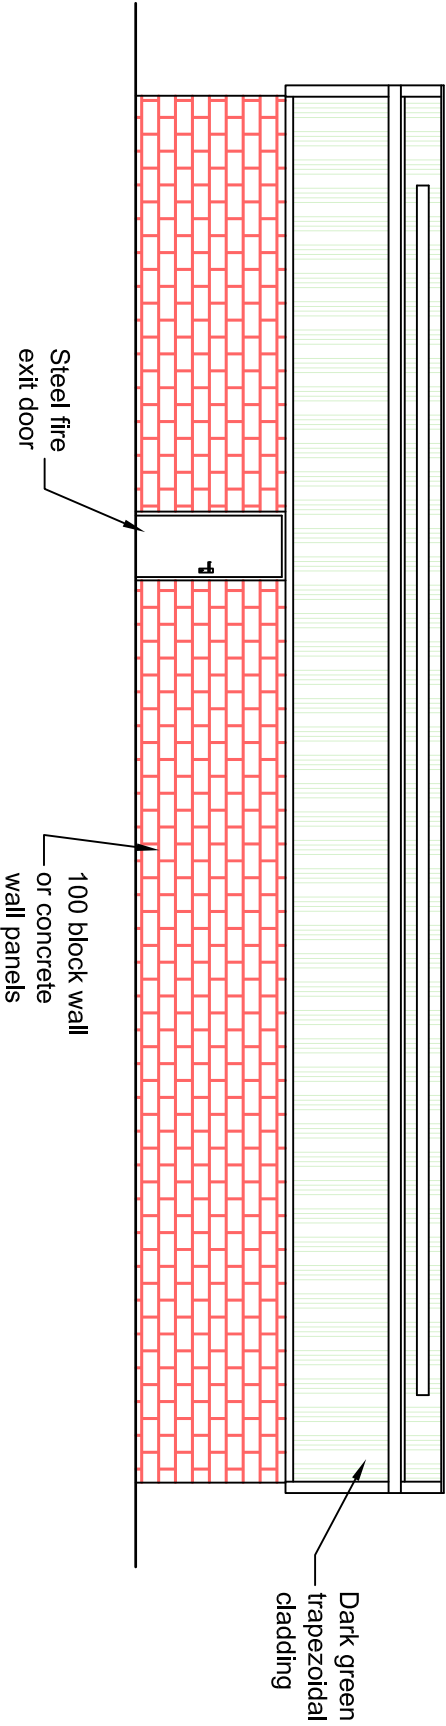

Rear Elevation

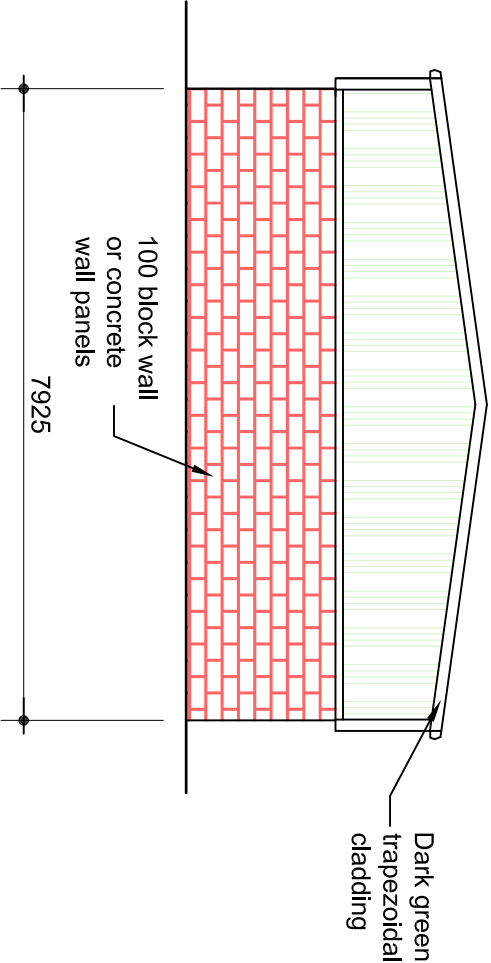

Side Elevations

REV	DESCRIPTION	DATE
Archibald Shaw Consulting Civil & Structural Engineers One Little London Chichester West Sussex PO19 1PP Telephone: 01243 786471 Facsimile: 01243 779346 mail@archibaldshaw.co.uk www.archibaldshaw.co.uk		
PROJECT		
Mill Lane Storage Unit		
SECTION		
Elevations		
DRAWN BY	CHECKED BY	DESIGNED BY
AT		
SCALE @ A3	DATE	STATUS
1:100	February 2018	Preliminary
JOB NO.	DRAWING NO.	REVISION
28252	E1	