


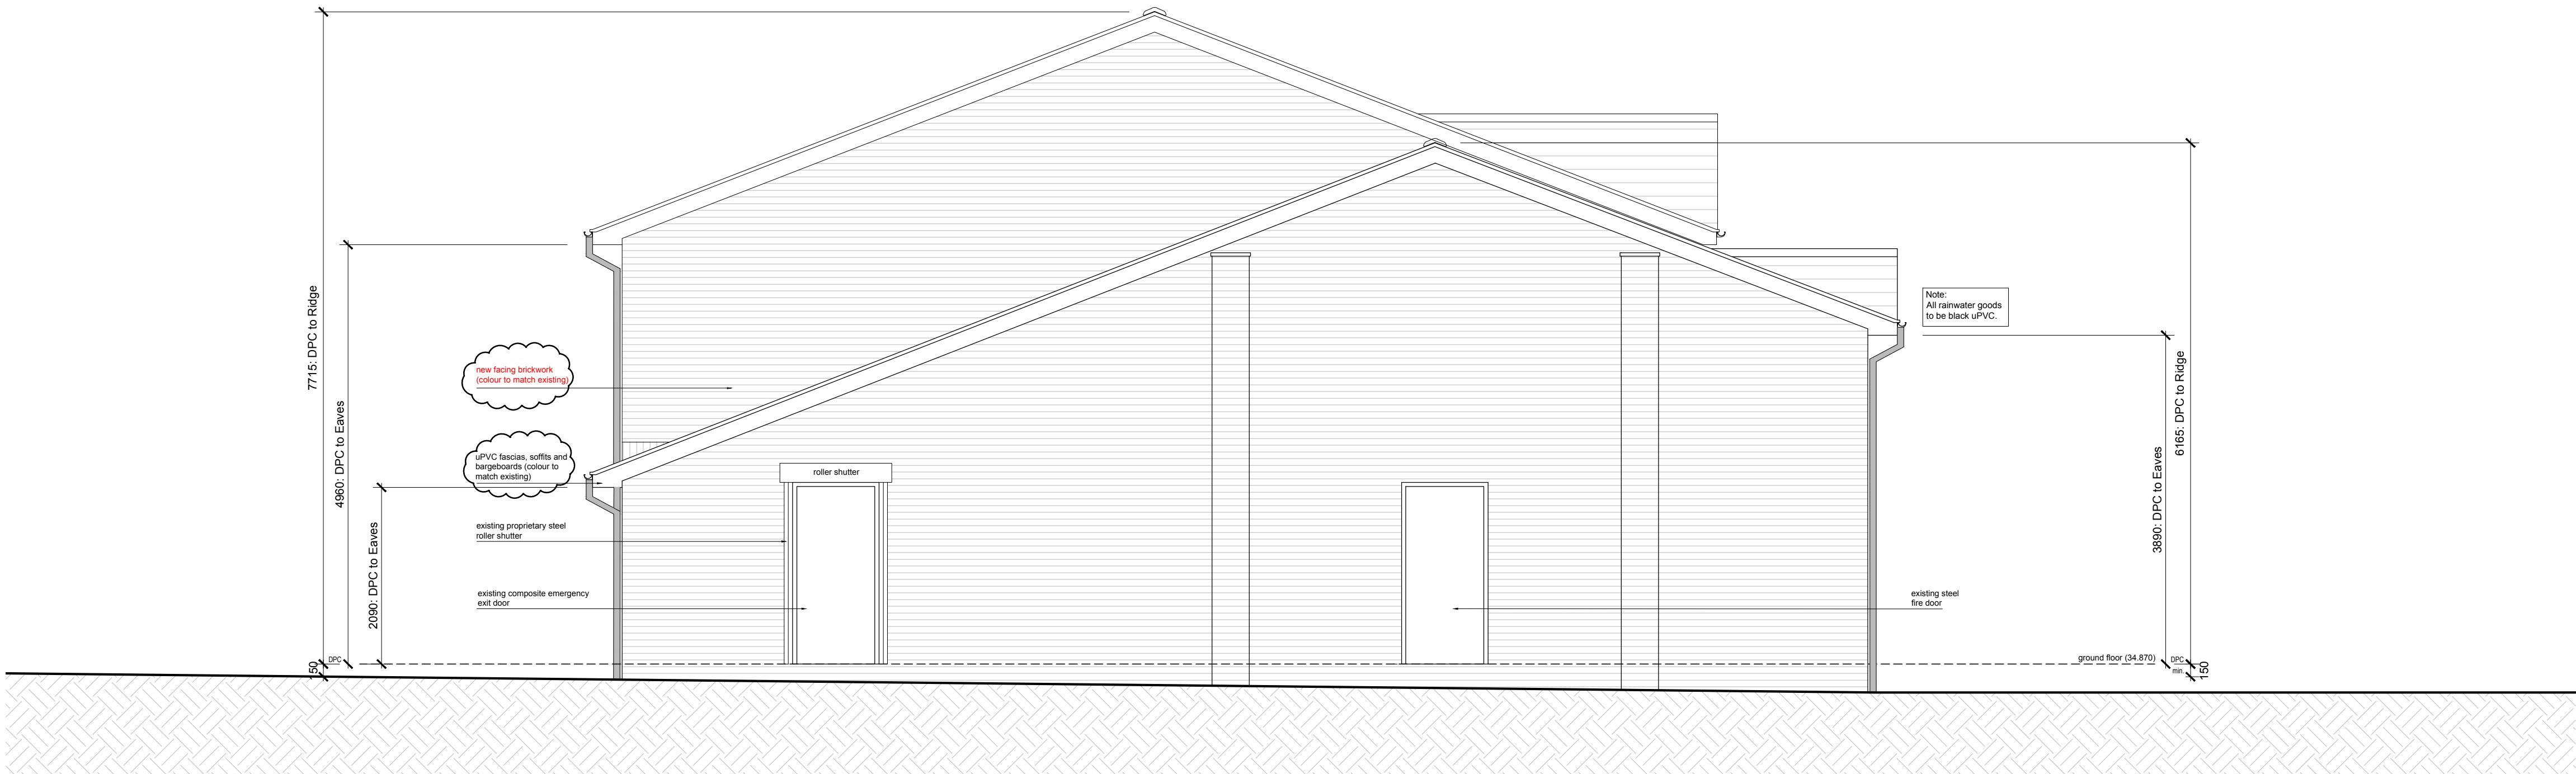

WEST ELEVATION SCALE: 1:50 @ A1



EAST ELEVATION, SCALE: 1:50 @ A1

- NOTES:
- All dimensions shown are in millimetres, unless otherwise stated. Any use of these dimensions, other than for general reference, should be the subject of third party checking on site.
 - It is essential this drawing is read in conjunction with all other drawing and documents in the EKV01773 series.
 - Any work that is carried out on the basis of this drawing should be carried out to all relevant British Standards and associated manufacture's instructions/recommendations.
 - Contractors carrying out any work associated with this drawing, will be deemed to include in their price all work intrinsically necessary in addition to the works detailed and also for verifying all dimensions prior to work commencing.

C	2017.04.20	MINOR AMENDMENTS, TO INCORPORATE CLIENT COMMENTS	CJS	JLH
B	2017.04.13	CANOPY TOP WEST ELEVATION REMOVED AND NOTES UPDATED REGARDING FINISHES	JLH	CJS
A	2016.06.17	REVISED ISSUE	SG	XX
O	2016.06.01	BR ISSUE	SG	TM
Rev	Date	Description of Revision	Drawn	Checked

