
SOUTHPORT CRS

UNIT 12 OLD HALL FARM BUSINESS PARK

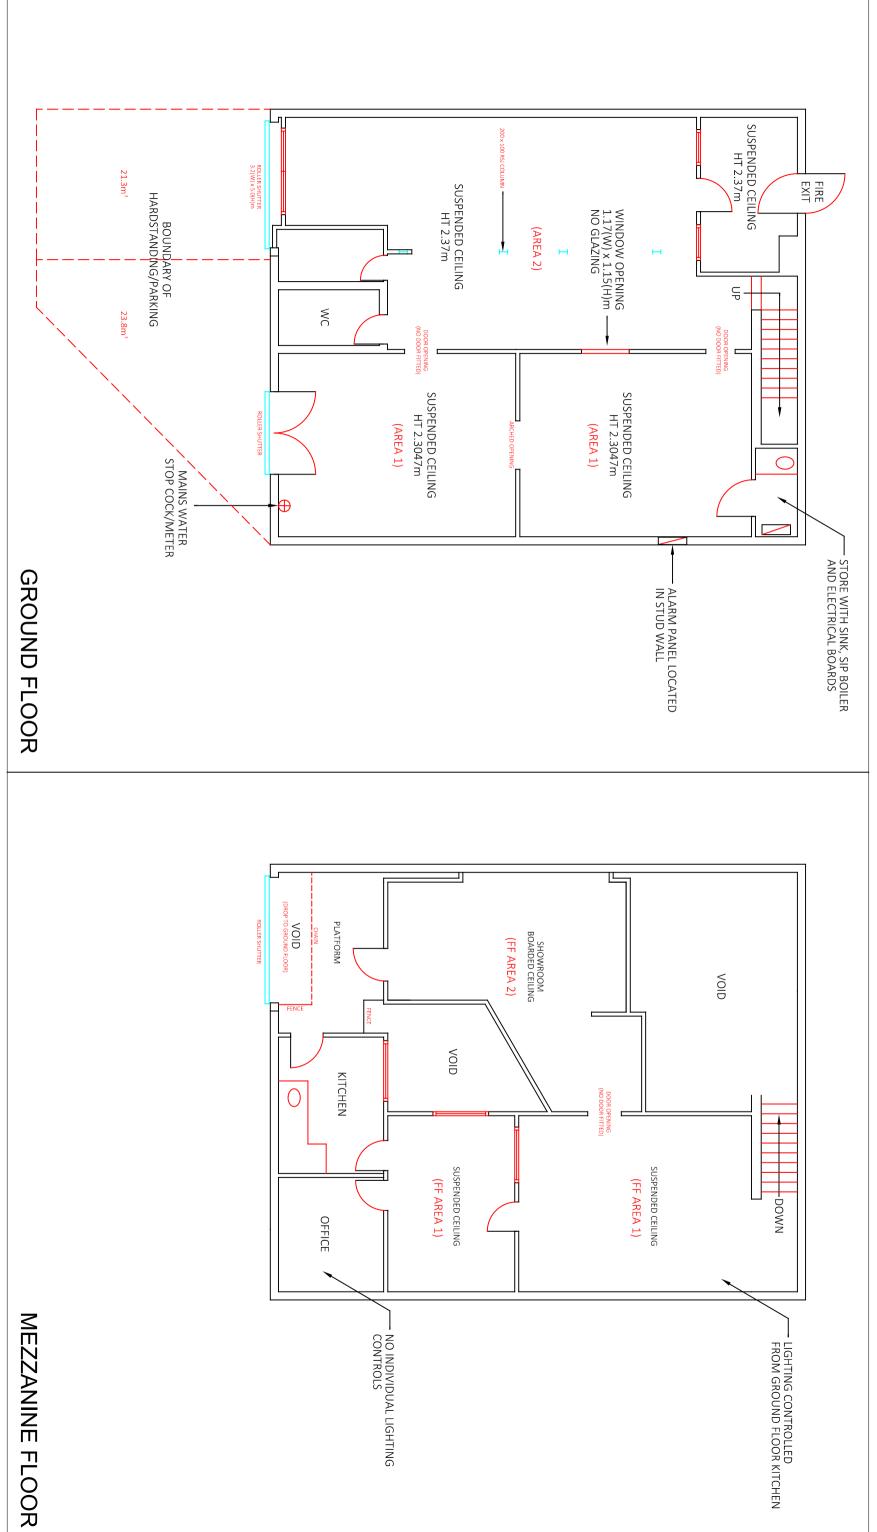

FLOOR PLANS: EXISTING SCALE 1:100