


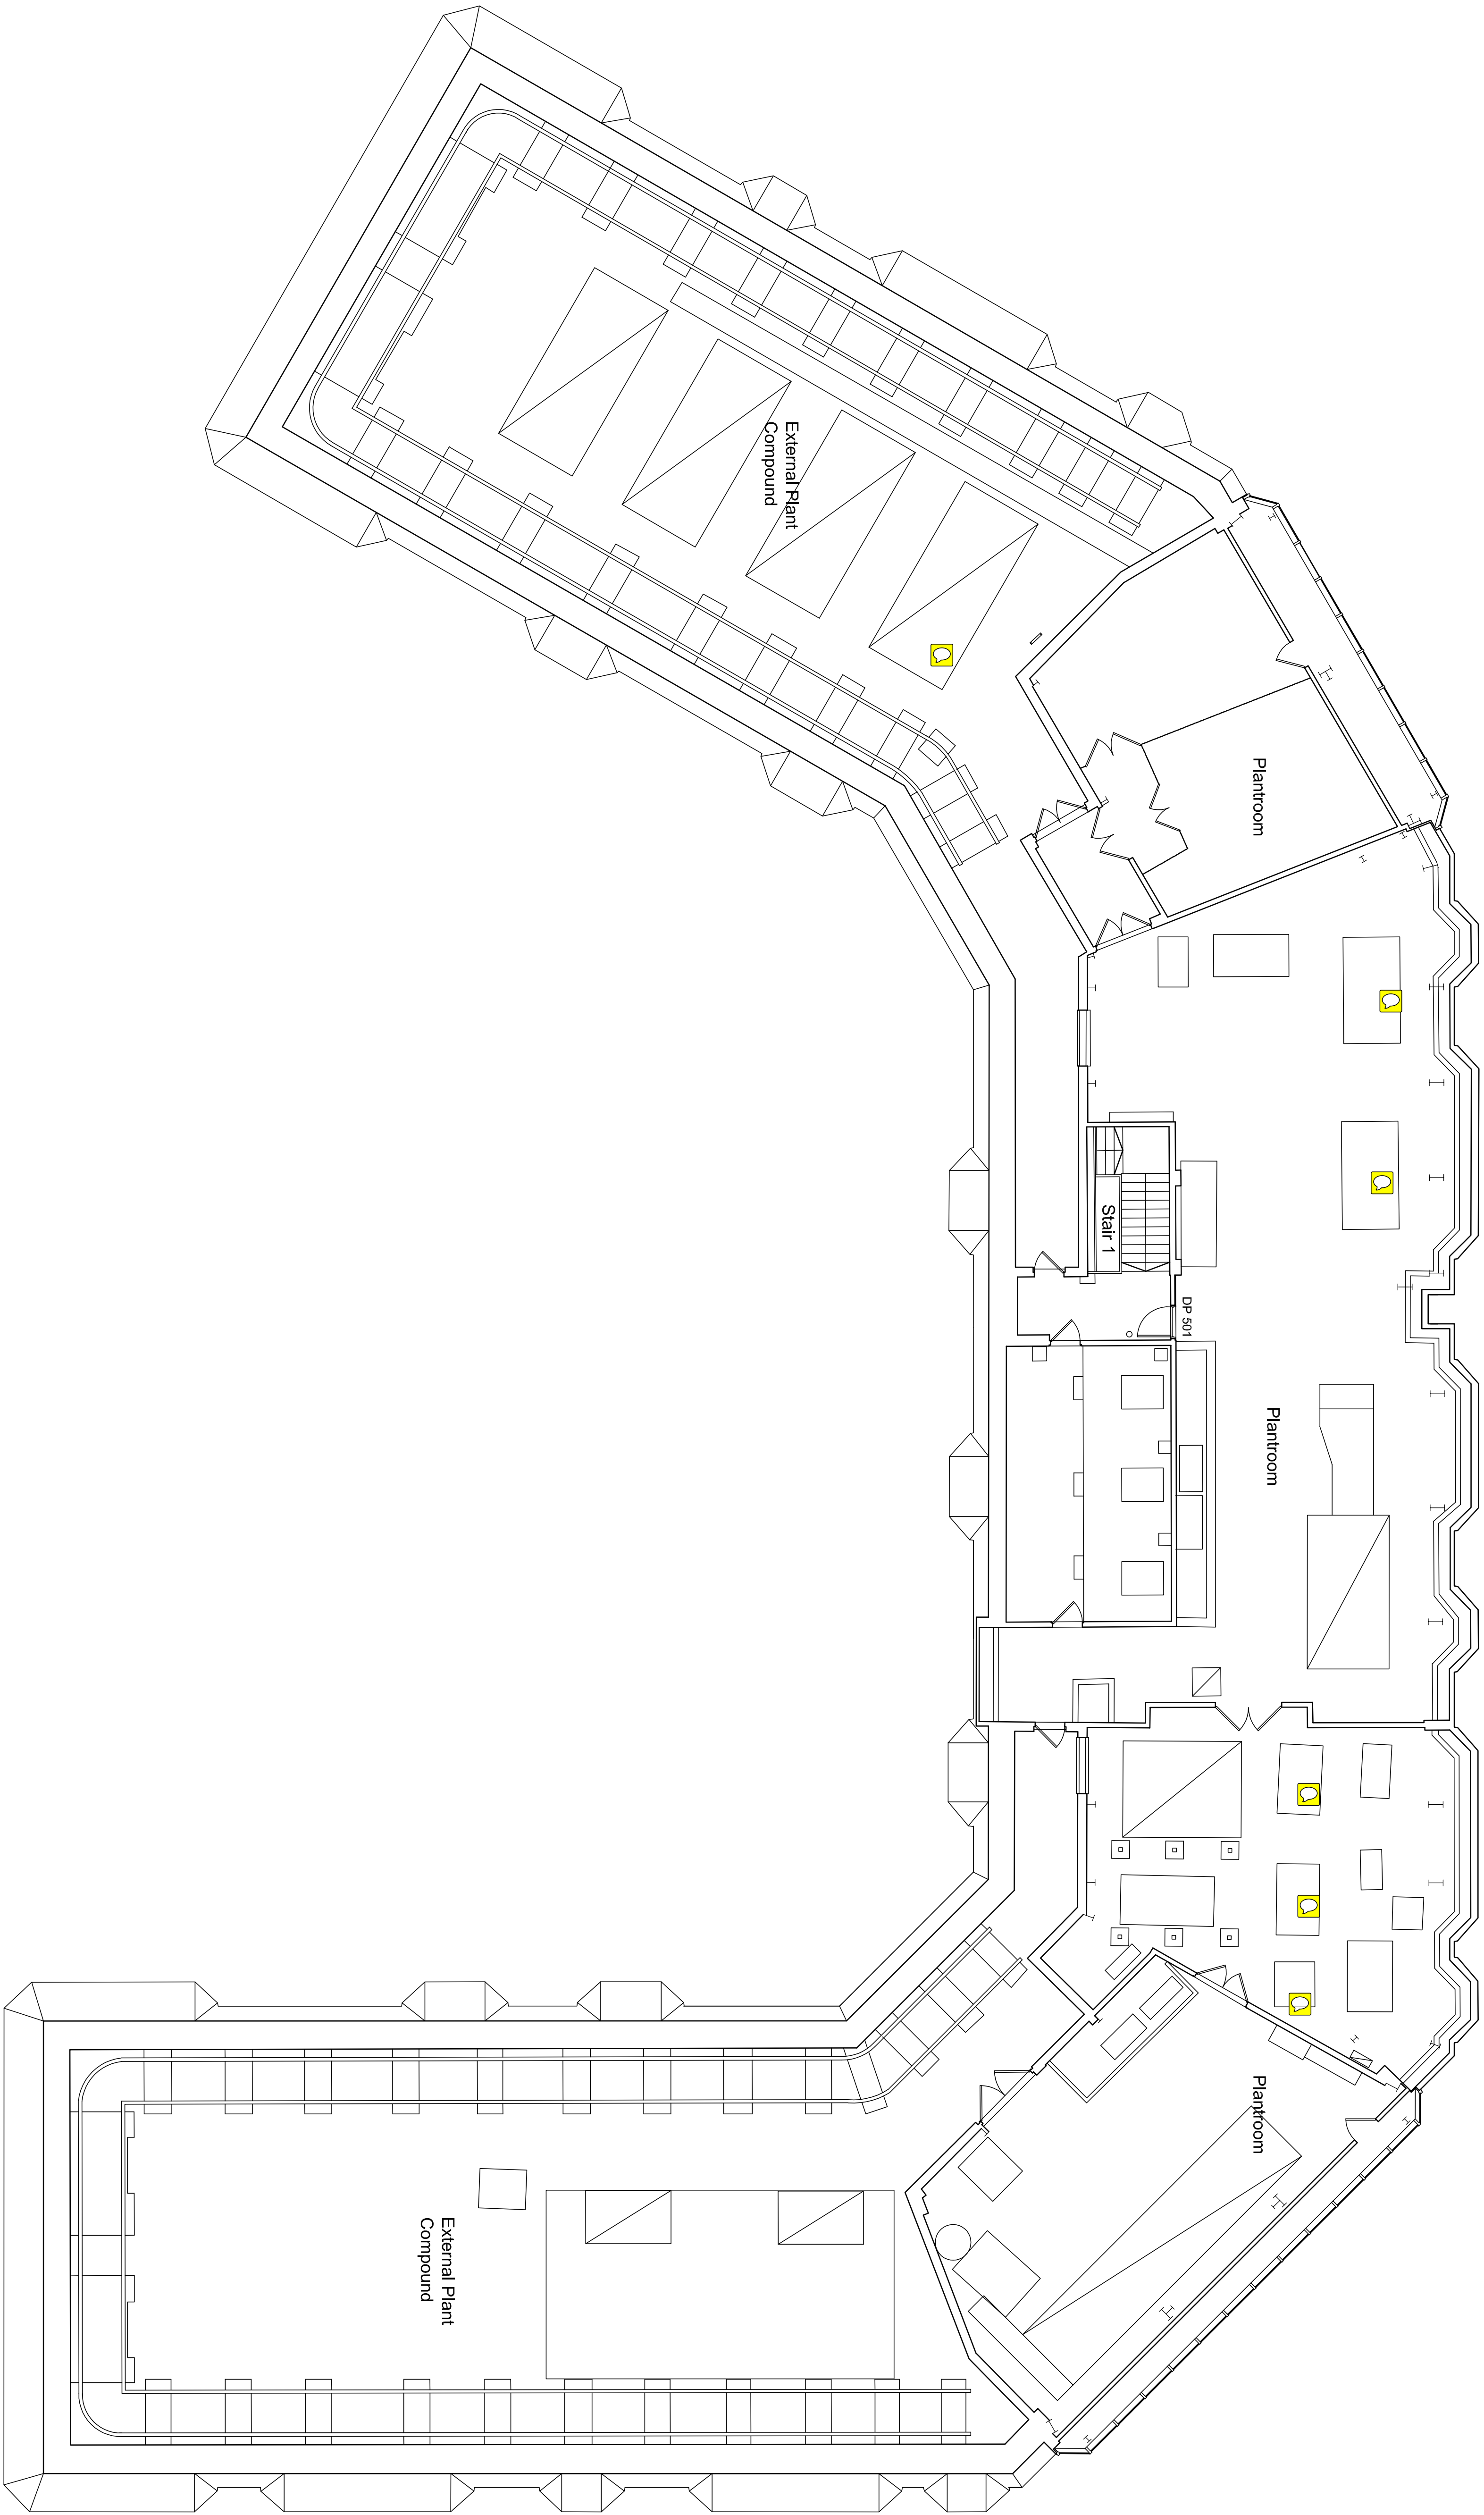

LAST ISSUE FOR CONSTRUCTION

Drawing based on survey drawing No. 05.1587-07

19 Newhall Street Birmingham B3 3PJ Tel +44 (0)121 233 6600 Fax +44 (0)121 200 1564	Email rmail@associated-architects.co.uk Website www.associated-architects.co.uk
Associated Architects	

2612 AL (2) 007
Proposed Plantroom / Roof Plan
Wrenbridge (Apex House) Ltd
Apex House

1:100 @ A1 / 1:200 @ A3

Limited Liability Partnership OC260503