


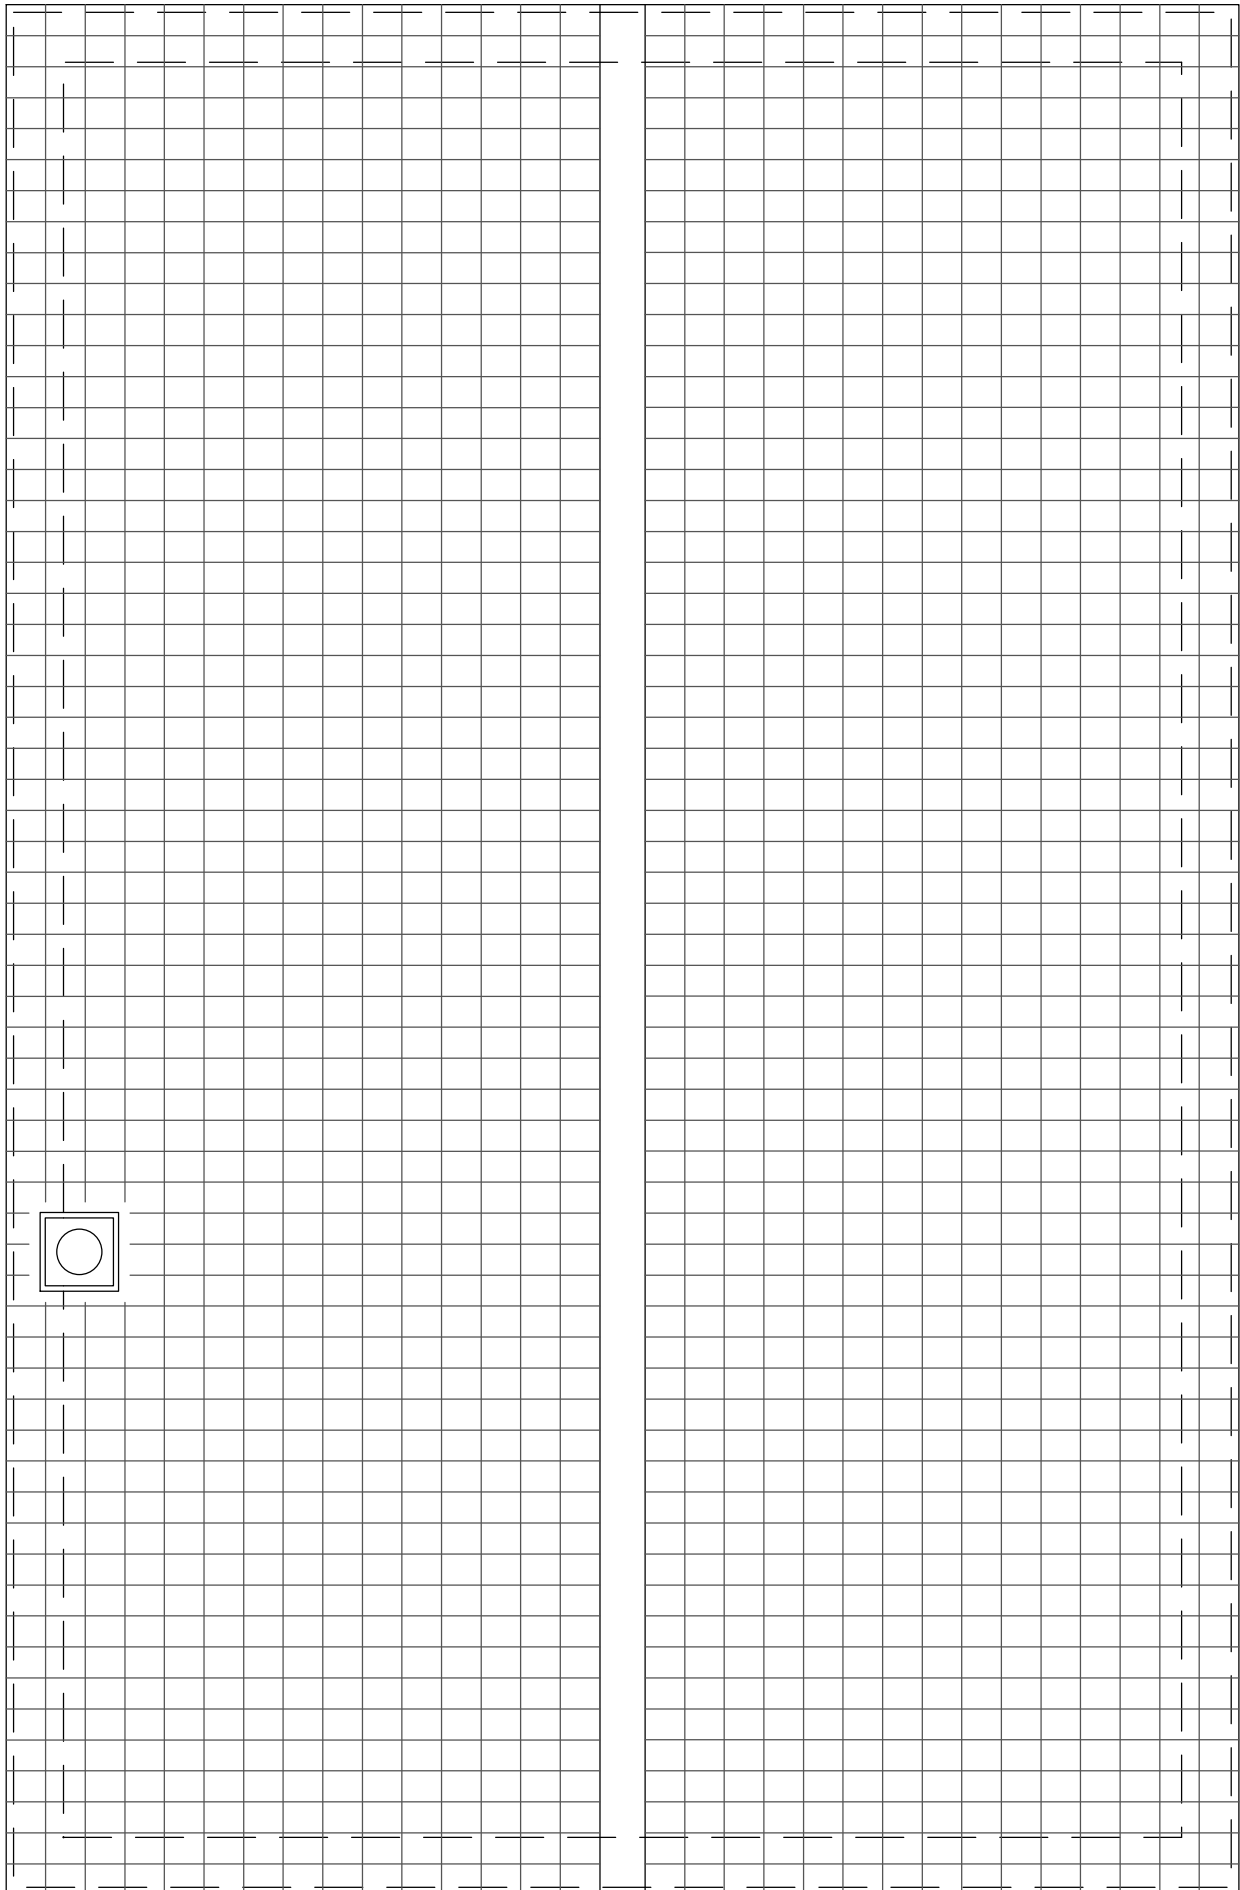

Old Methodist Chapel Green End Gamlingay
Dwg 02 Roof Plan Scale: 1:50 @ A4 Date: 29-11-2023