

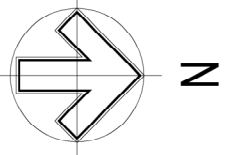
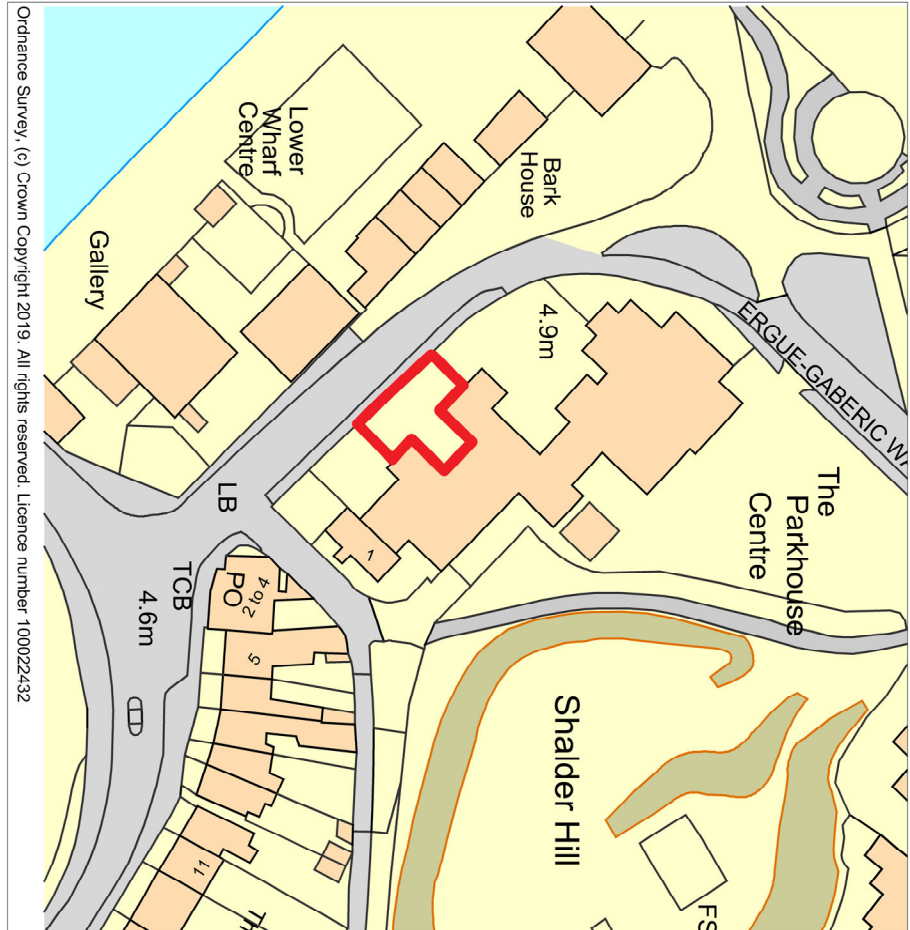



TIP NOTES  
THE DESIGN AND JAVOIN IN THE DRAWING ARE COPYRIGHT OF TBP AND MAY NOT BE USED  
WITHOUT THE EXPRESS WRITTEN APPROVAL OF TBP  
THIS DRAWING IS TO BE USED ONLY FOR THE PURPOSES STATED AND NO OTHER PURPOSES  
THE DRAWINGS ARE NOT TO BE USED FOR ANY THIRD PARTY AGREEMENTS / CONTRACTS WITHOUT  
THE EXPRESS CONSENT OF THE ARCHITECT  
THE DRAWINGS ARE NOT TO BE USED FOR ANY OTHER PURPOSES WITHOUT THE EXPRESS  
CONSENT OF THE ARCHITECT  
THESE DRAWINGS ARE NOT TO BE USED FOR ANY OTHER PURPOSES WITHOUT THE EXPRESS  
CONSENT OF THE ARCHITECT  
THESE DRAWINGS ARE NOT TO BE USED FOR ANY OTHER PURPOSES WITHOUT THE EXPRESS  
CONSENT OF THE ARCHITECT

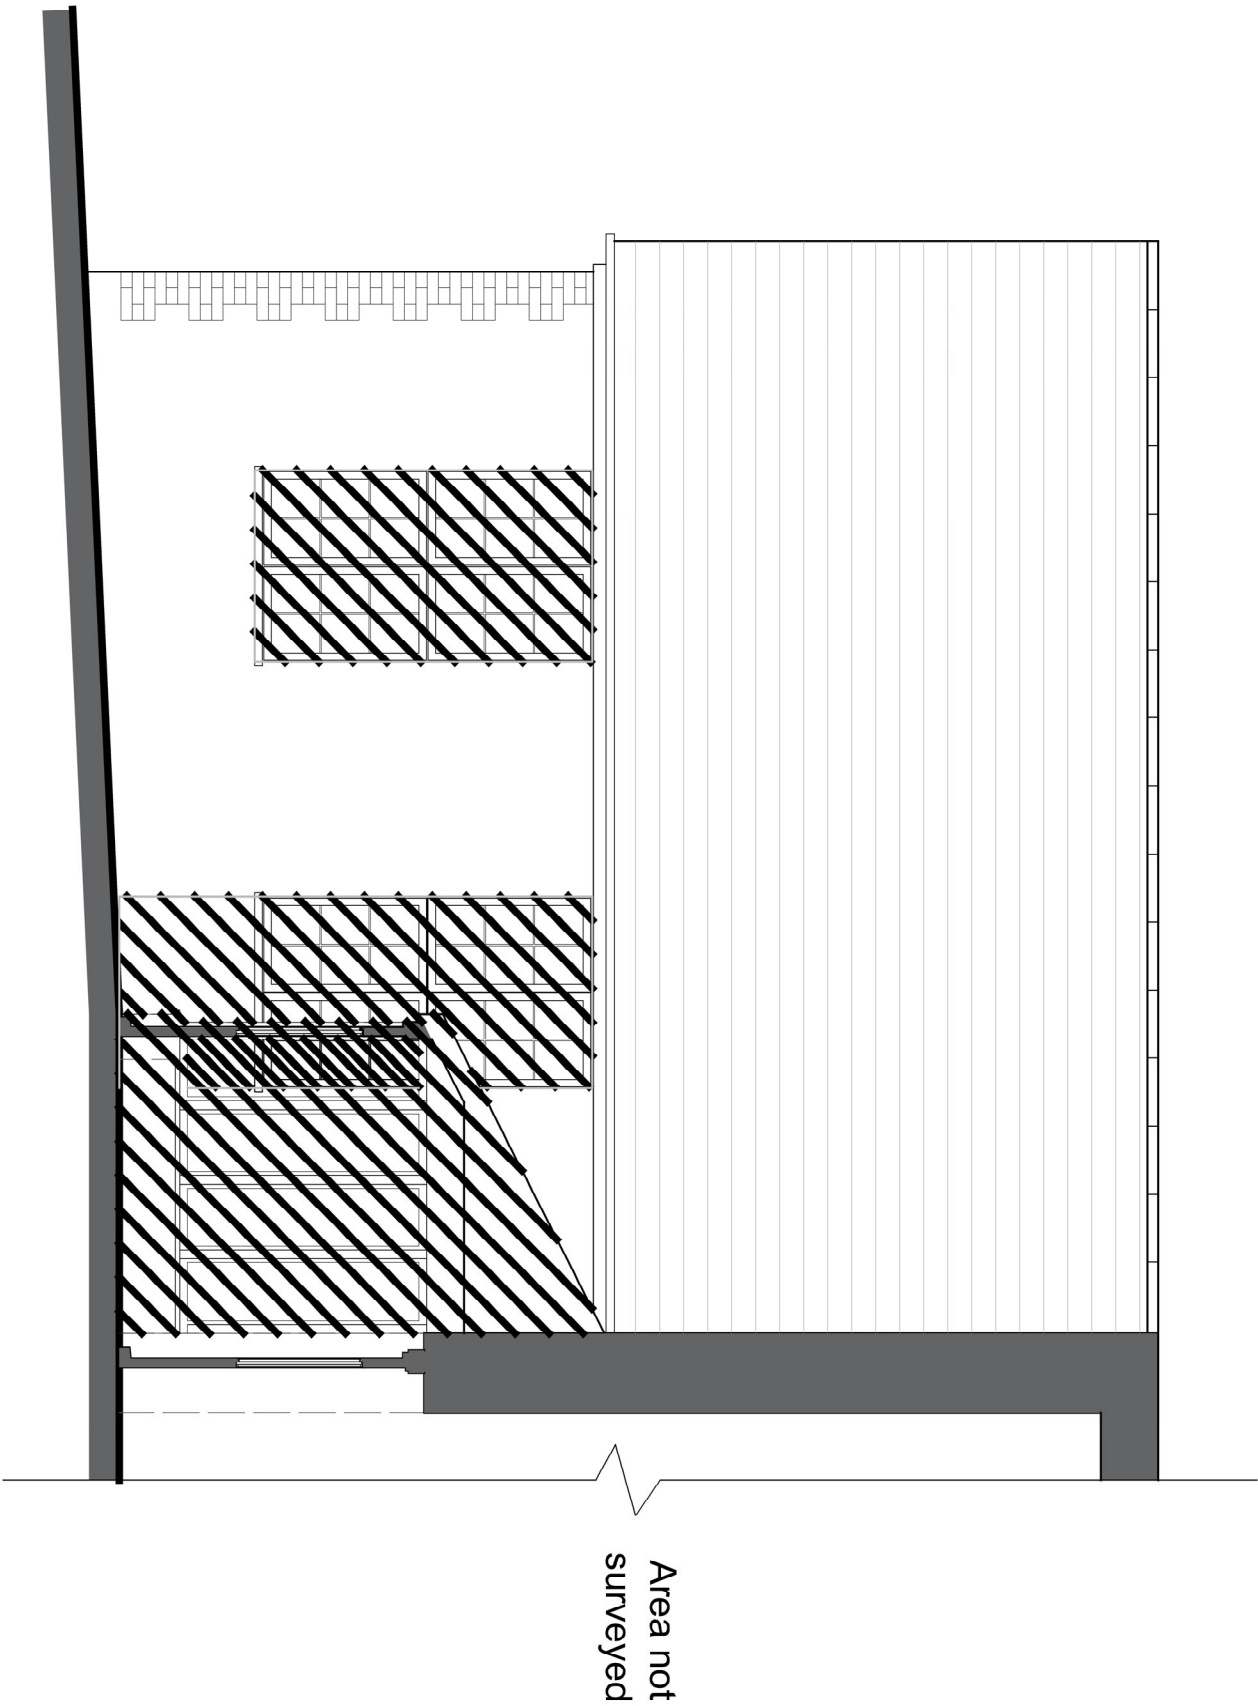

OS LOCATION PLAN 1:1250

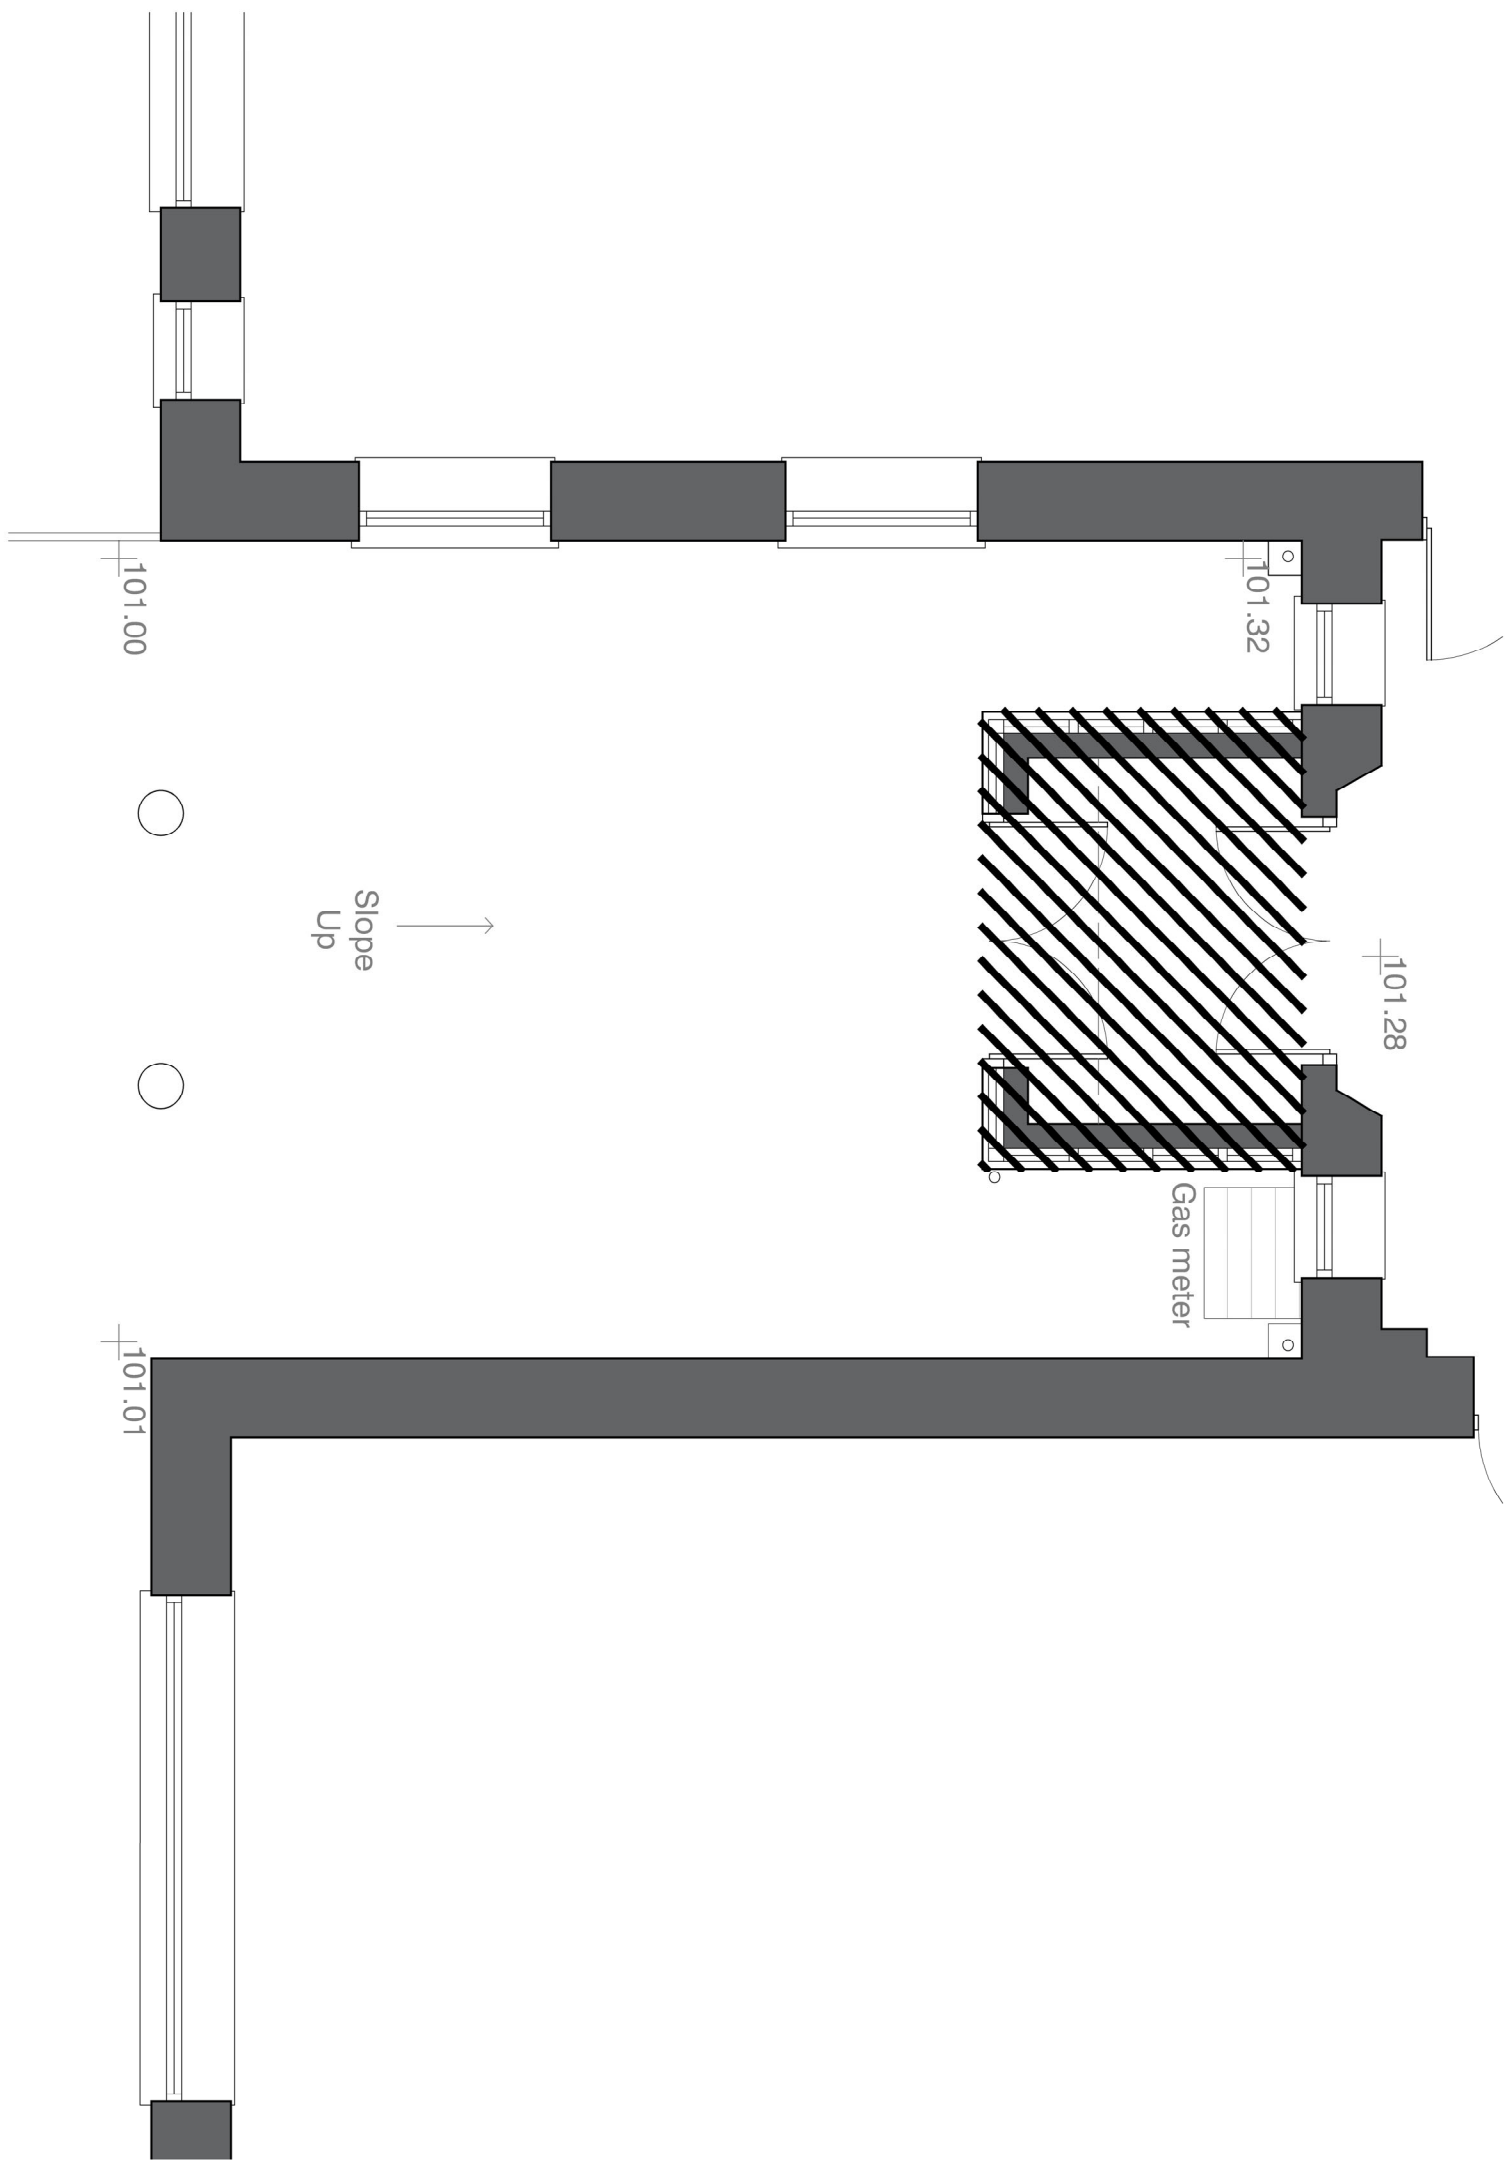

SECTION A-A 1:50

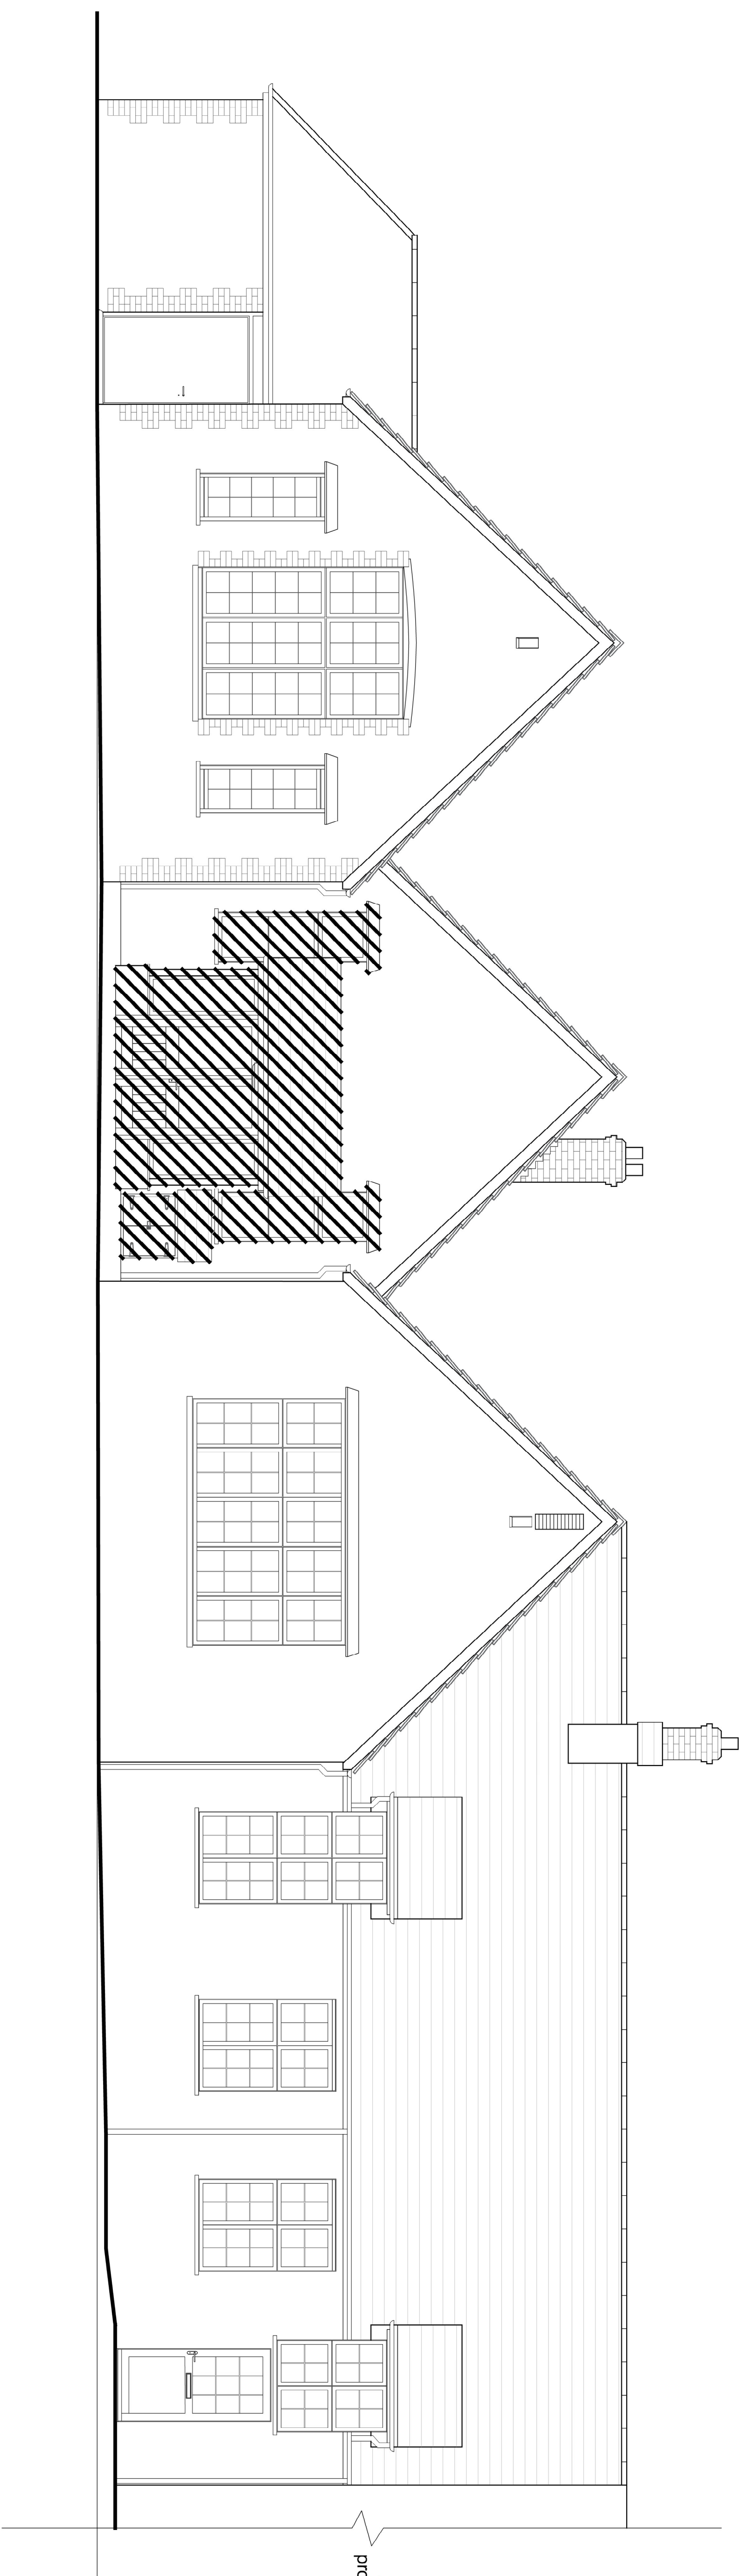

REVISION

**The Bazeley Partnership Chartered Architects**  
Elford Farm Business Park  
Vicarage Road, Bude, Cornwall, EX23 9LT  
T: 01288 355557 F: 01288 356626  
W: www.bazeley-architects.com

CLIENT

Bude and Stratton Town Council

PROJECT

Parkhouse Centre front porch alterations

DRAWING

South West Elevation and section A-A

Scale	1:50	Sheet	A1	Drawn	JSM	Checked	MS
Date	JANUARY 2019						

DRAWING NO.

19004 GA001

