


ROOF PLAN

1:100 @ A1

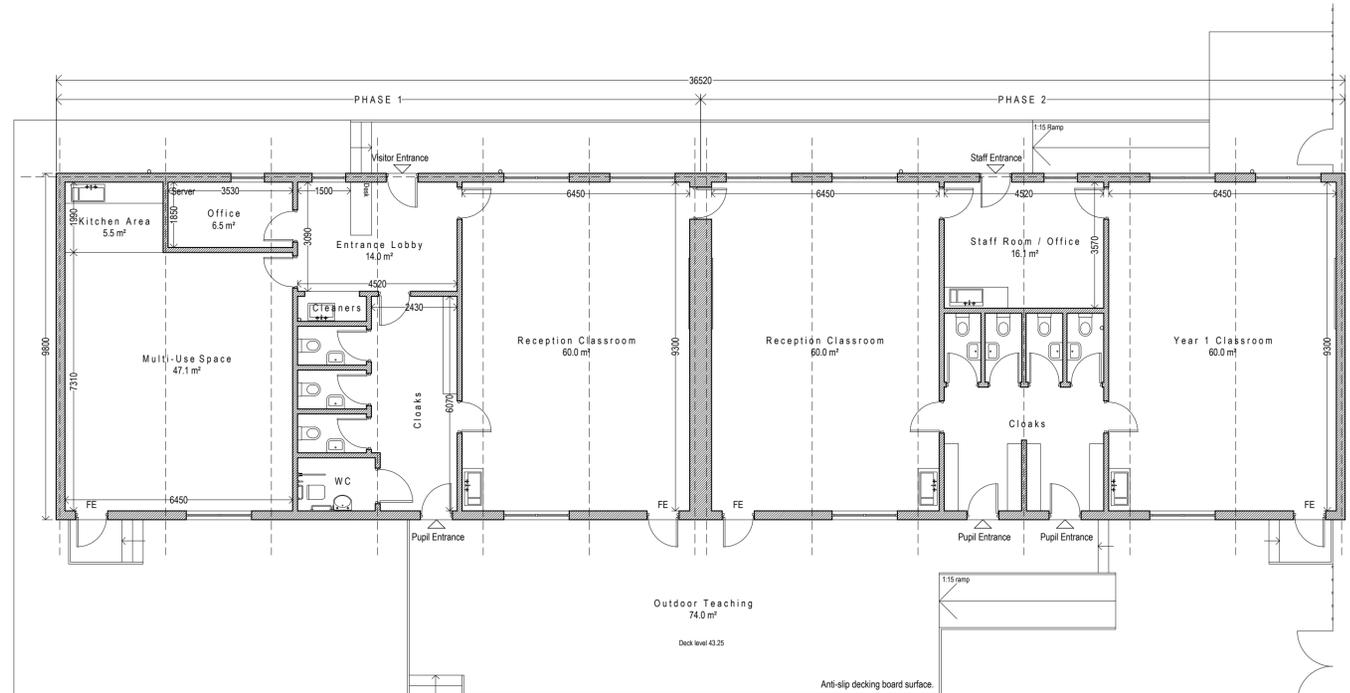

FLOOR PLAN

1:100 @ A1

REV A - Amended for planning application. JP 21.04.17

PLANNING APPLICATION

DRAWING NUMBER 00-06 REVISION A
 PROJECT NUMBER 323/002
 CLIENT GARDINER AND THEOBOLD FOR EFA

PROJECT
 TEMPORARY 90 PUPIL PRIMARY SCHOOL
 LAND ADJACENT TO LEOPOLD STEET
 LEEDS
 WEST YORKSHIRE
 LS7

DRAWING
 PROPOSED GROUND FLOOR + ROOF PLAN

SCALE 1:100 @ A1 DATE JAN 17
 DRAWN JP CHECKED RA



ARCHITECTS | INTERIOR DESIGNERS | BUILDING SURVEYORS
 WHARFEDALE HOUSE 88 WOOD STREET
 50a THE GROVE 10th FLOOR
 ILKLEY LS29 9EE LONDON EC2V 7RS
 TEL : + 44 (0) 1943 816 489 TEL : + 44 (0) 208 528 1713