


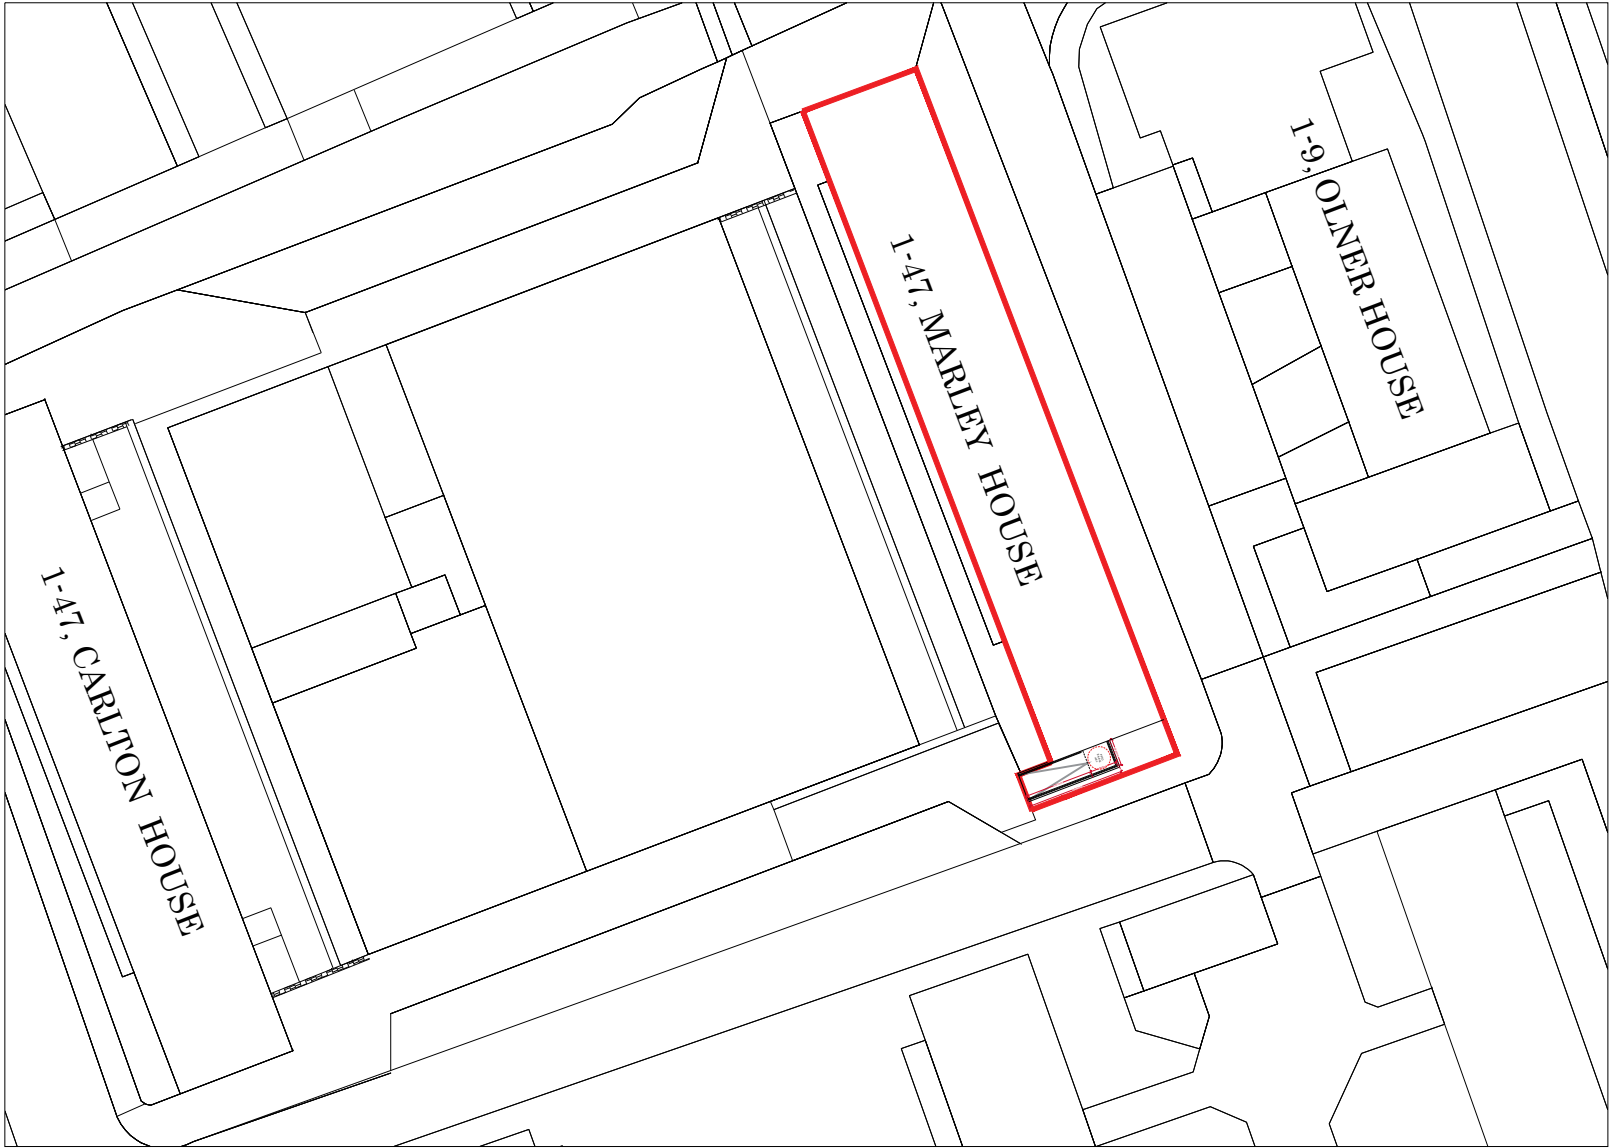

KEY

Site Boundary (Red Line)

Rev	Description	Date
P01	Issue for Planning	22/08/23

Client:
ROYAL BOROUGH OF KENSINGTON AND CHELSEA

Project Title:
GRENELL LEGACY FUND - FIT OUT PROJECT

RLB ID:	Drawing Number:
001832	03

Drawing Title:
PROPOSED SITE PLAN

Stage:	Status:	Revision:
PLANNING	S0	P01


Date:	Size	Scale:
22/08/2023	A4	1:500



🏠 Level 11, The Shard, 32 London Bridge Street
📞 +44 (0) 20 7398 8300 📧 RLB_UK 🌐 RLB.com

Contact: Sebastian Hathaway
Author: Bushra.Ahmed@uk.rlb.com
QA: Sebastian Hathaway

This drawing is to be read in conjunction with all other associated specifications, schedules, drawings and information issued.
Check and verify ALL dimensions and levels and on site before work commences. For discrepancies or omissions contact Rider Levett Bucknall.
All work and materials to conform with current applicable statutory legislation and regulations.
All work to comply with Construction Design Management (CDM) 2015.
Drawings to be printed in colour, to the scale stated in the title block.
Print colour check (CMYK) Print size check 8mm
This information is not to be shared or replicated without permission from RLB. Copyright © 2021 Rider Levett Bucknall UK Limited.

 

Proposed Site Plan

SCALE : 1:500