



Sliding window head / shutter detail 1:5

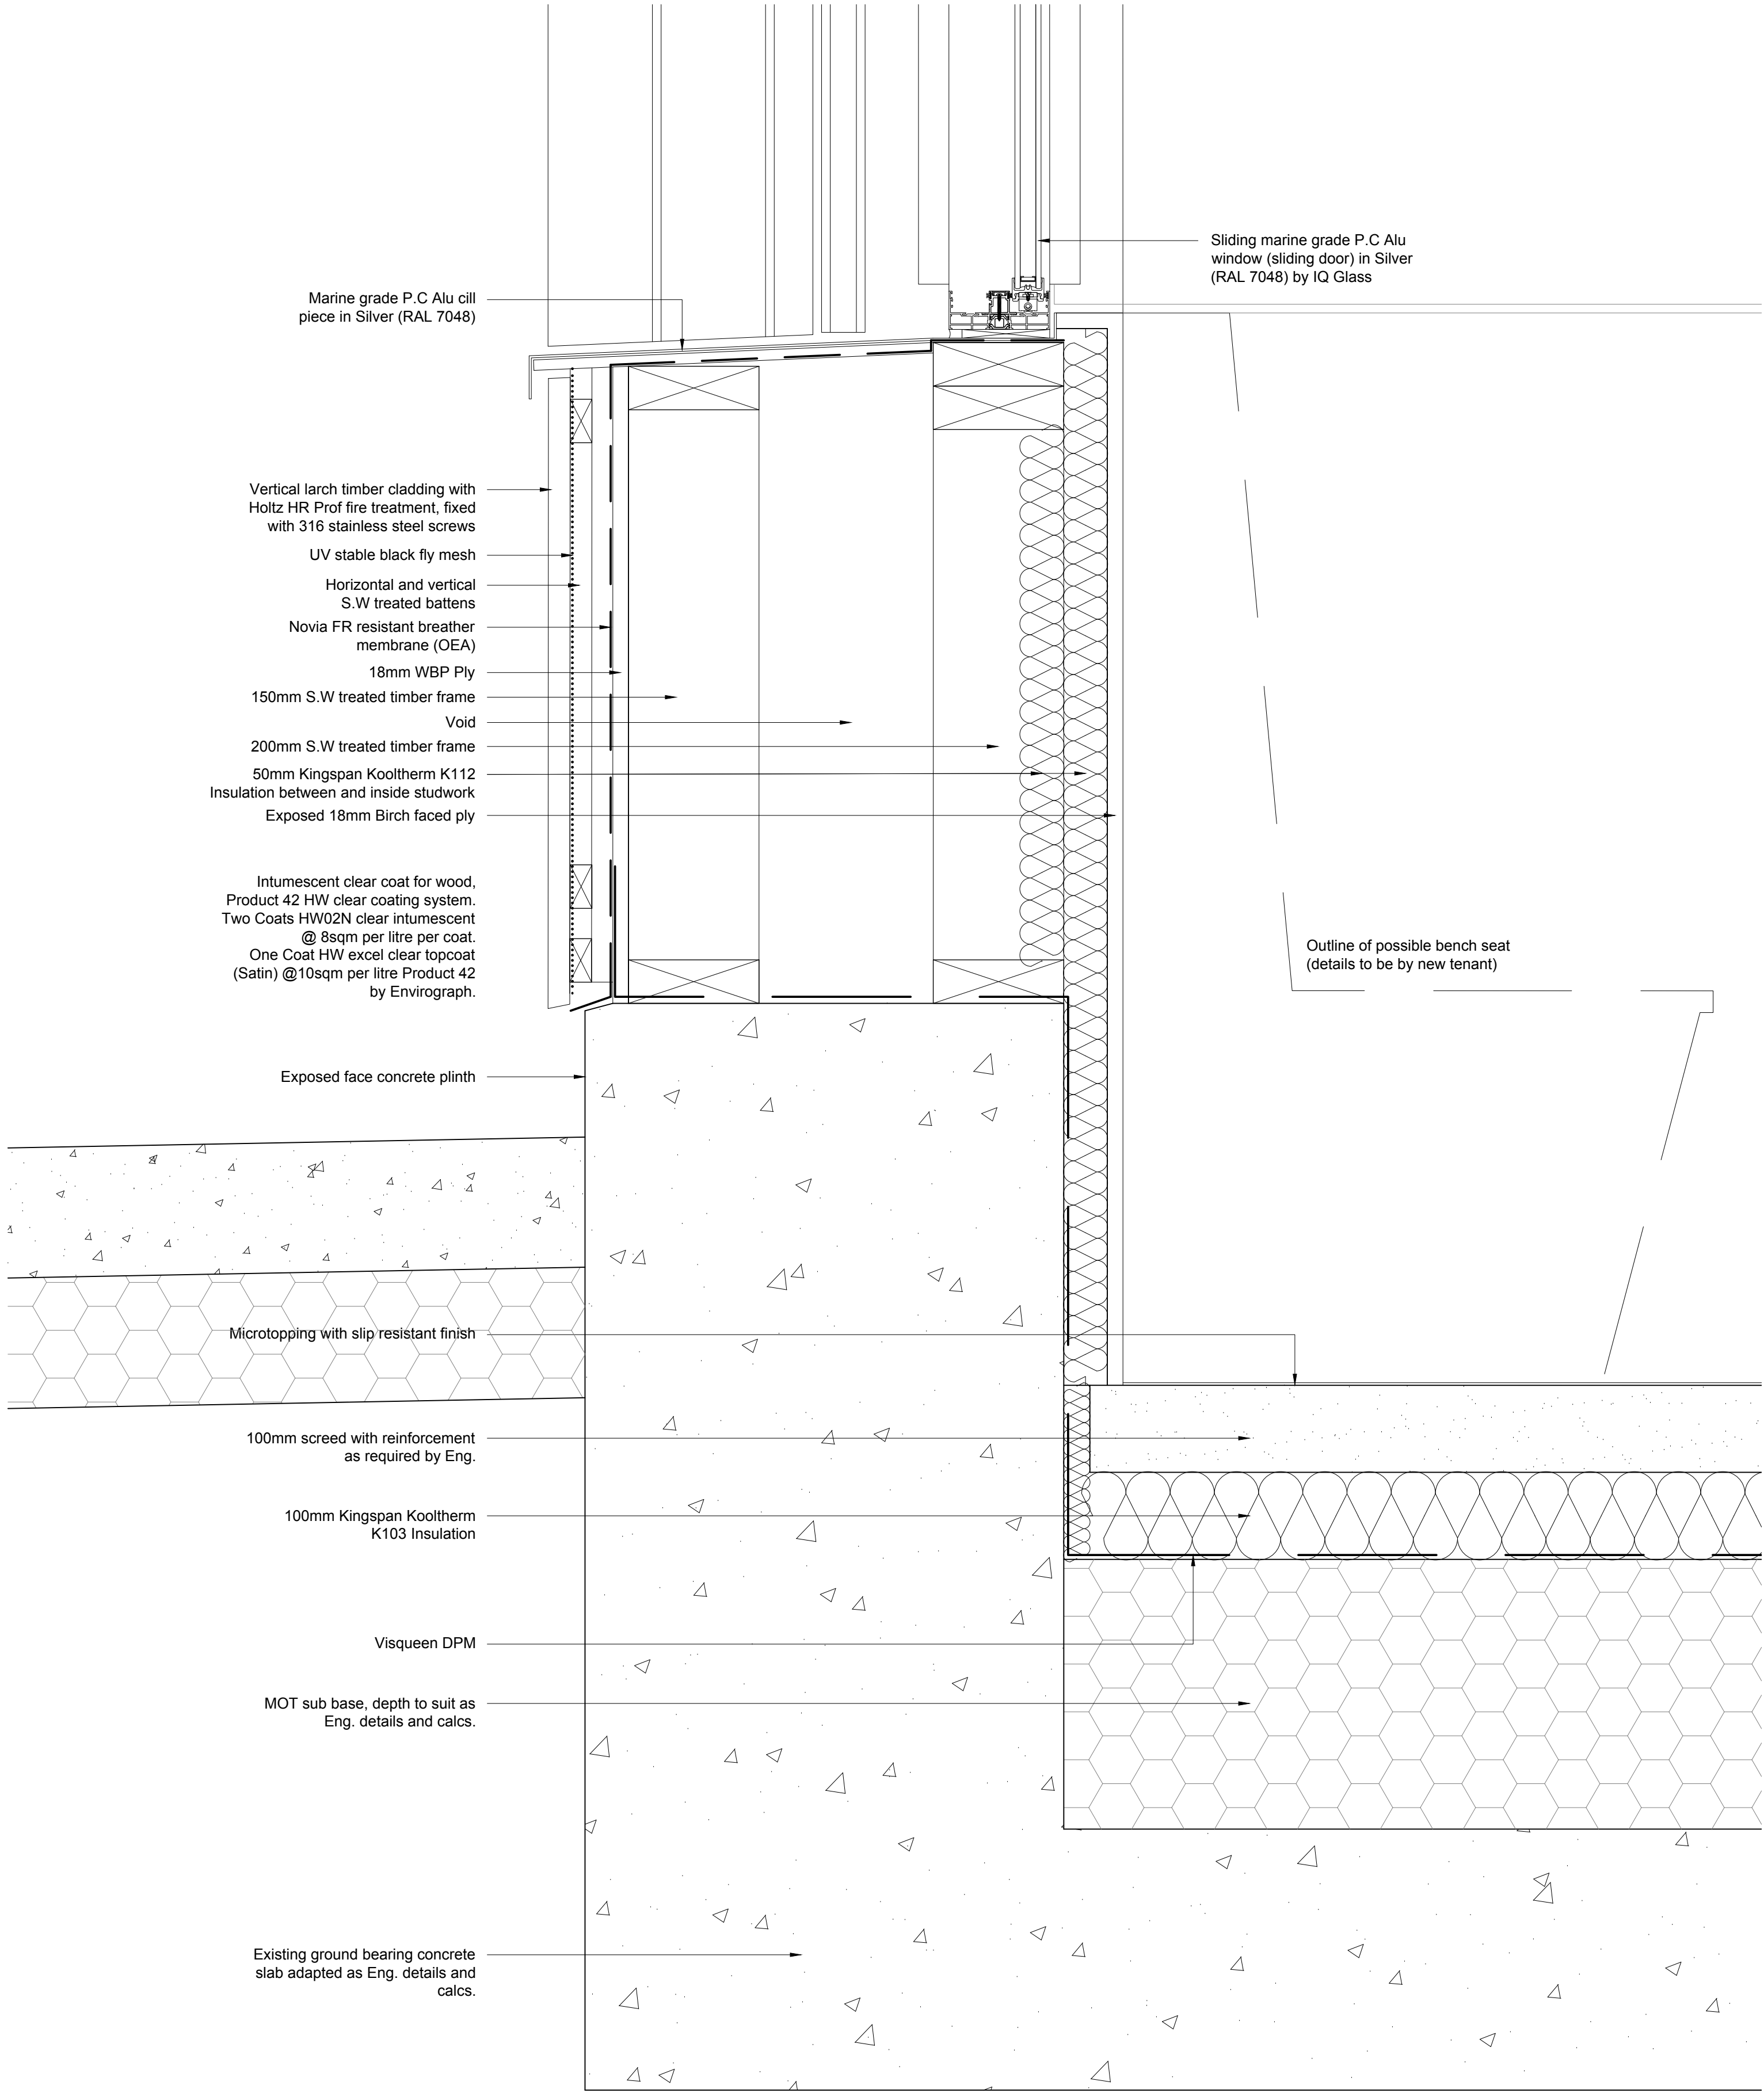


Sliding window cill / plinth detail 1:5

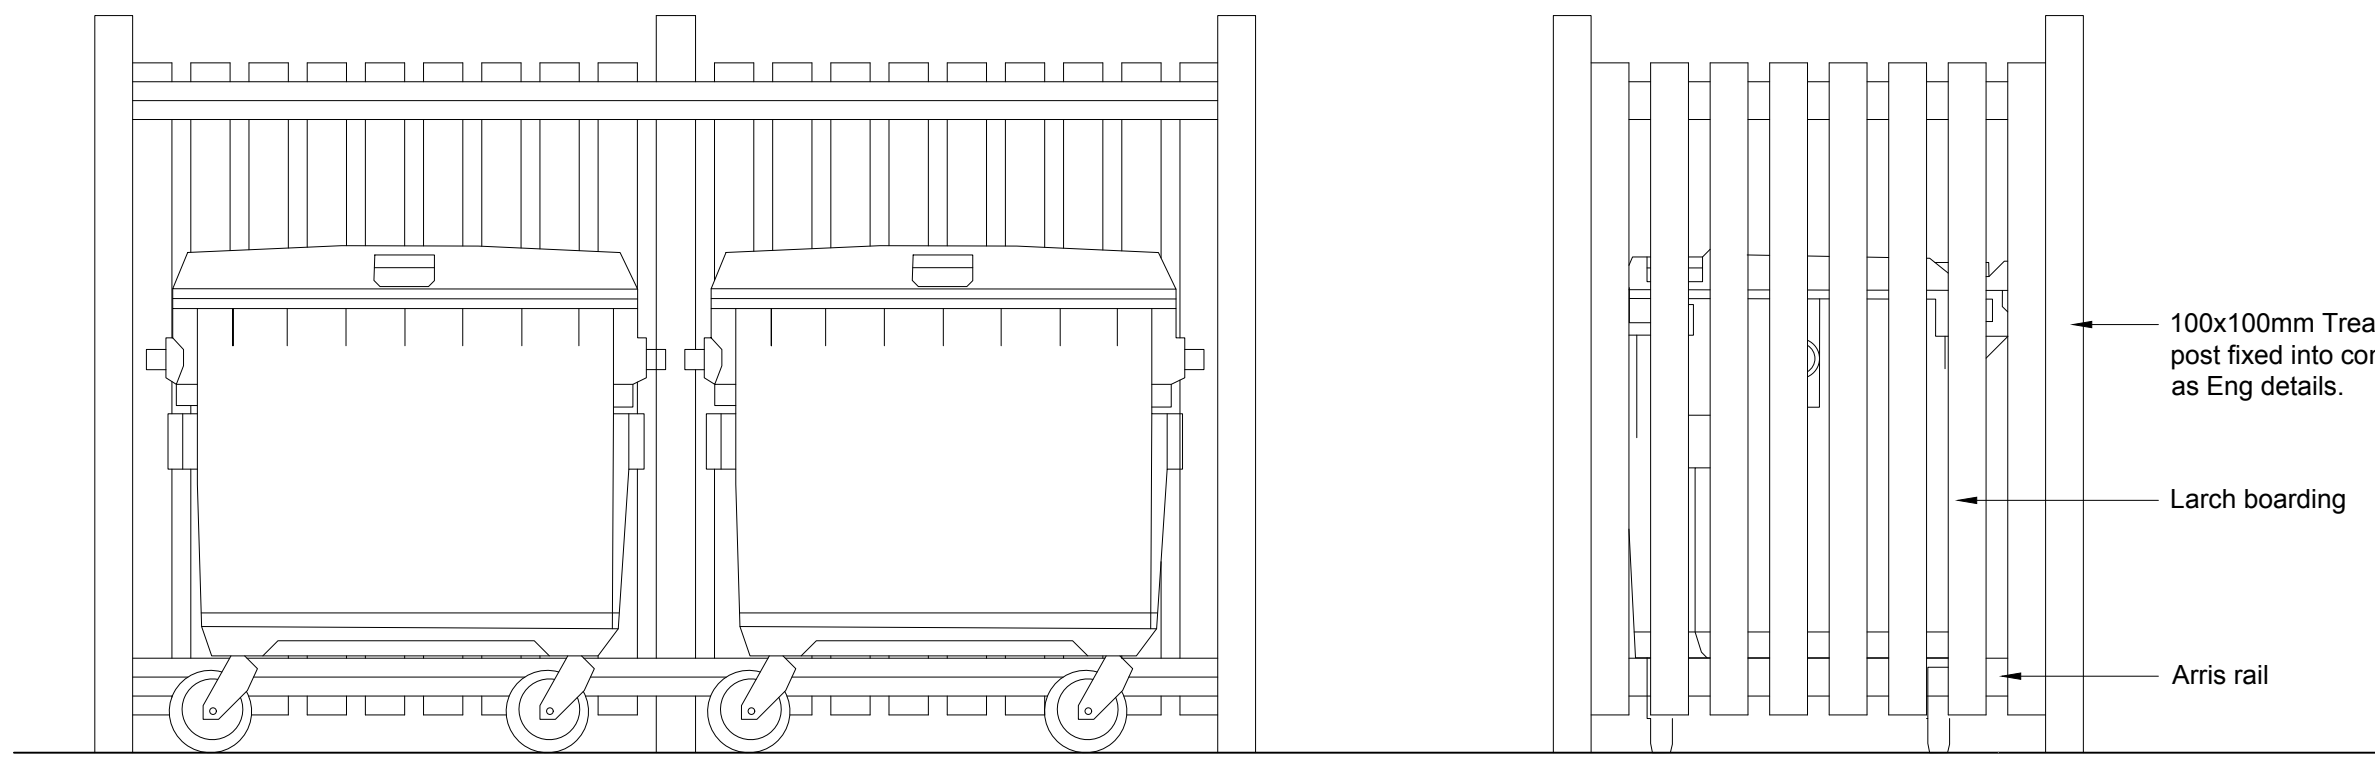

Front Elevation 1:20


Side Elevation 1:20

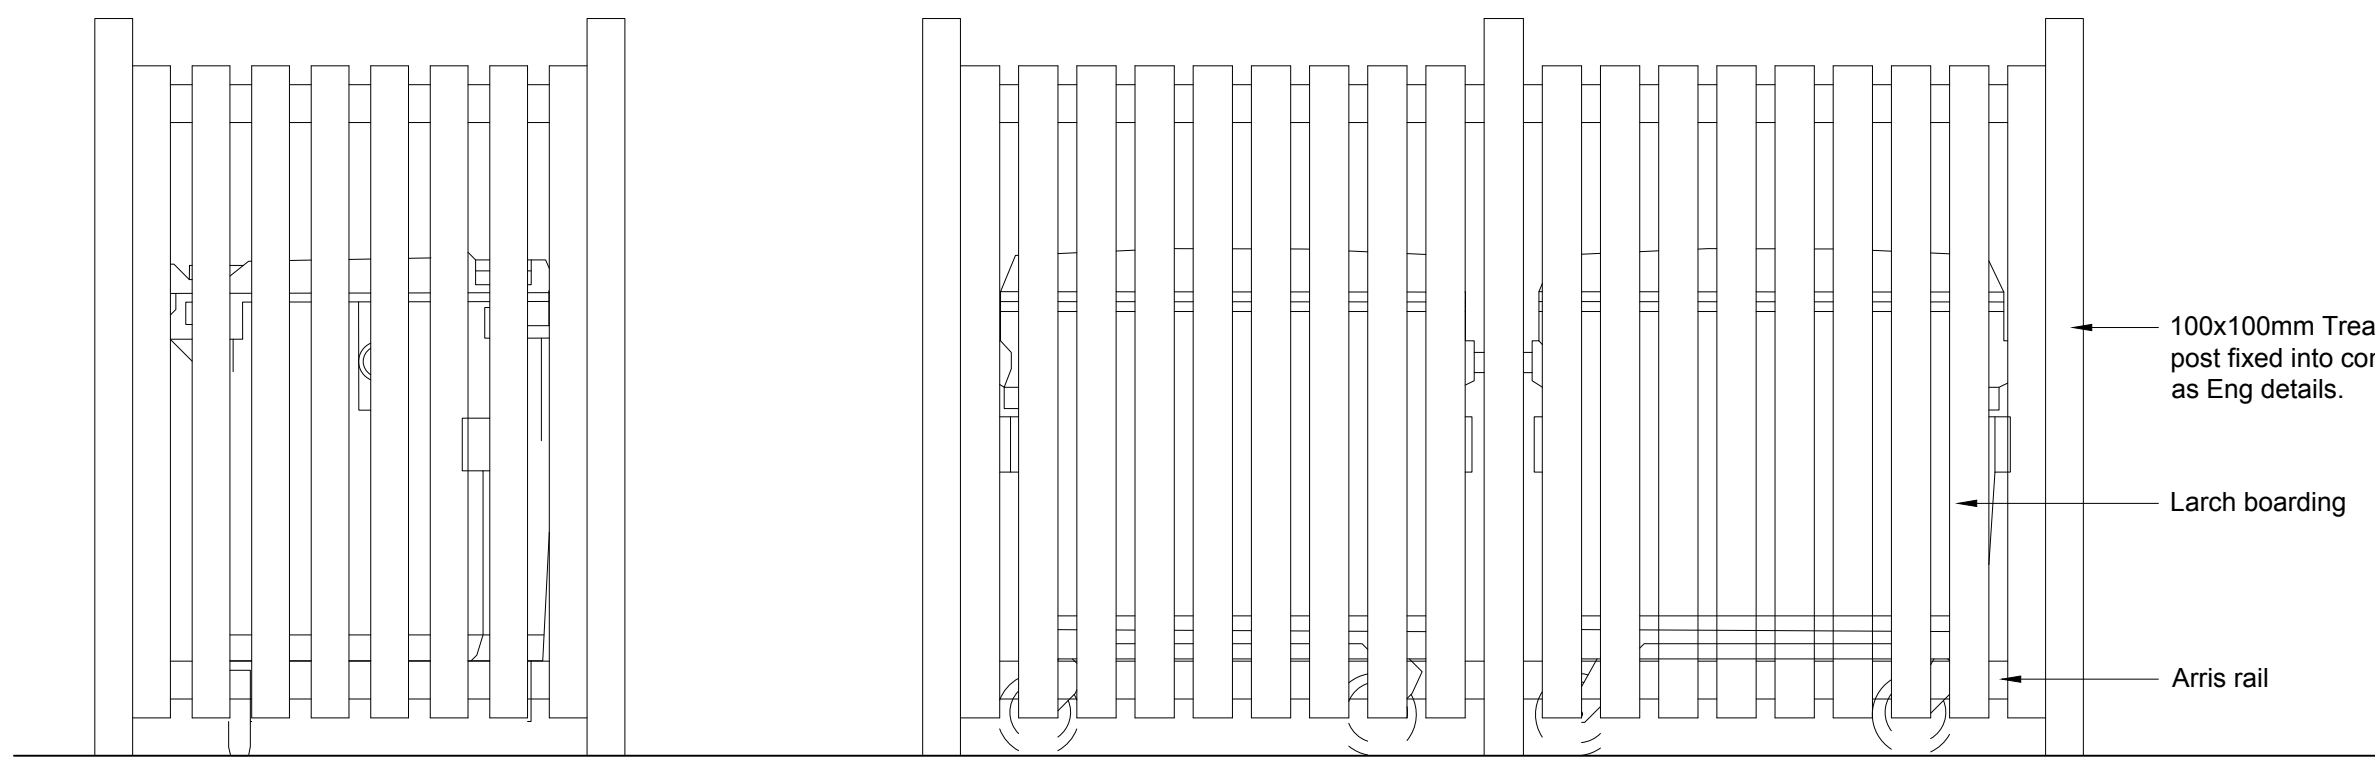

Side Elevation 1:20

Rear Elevation 1:20

Bin Store Area Details

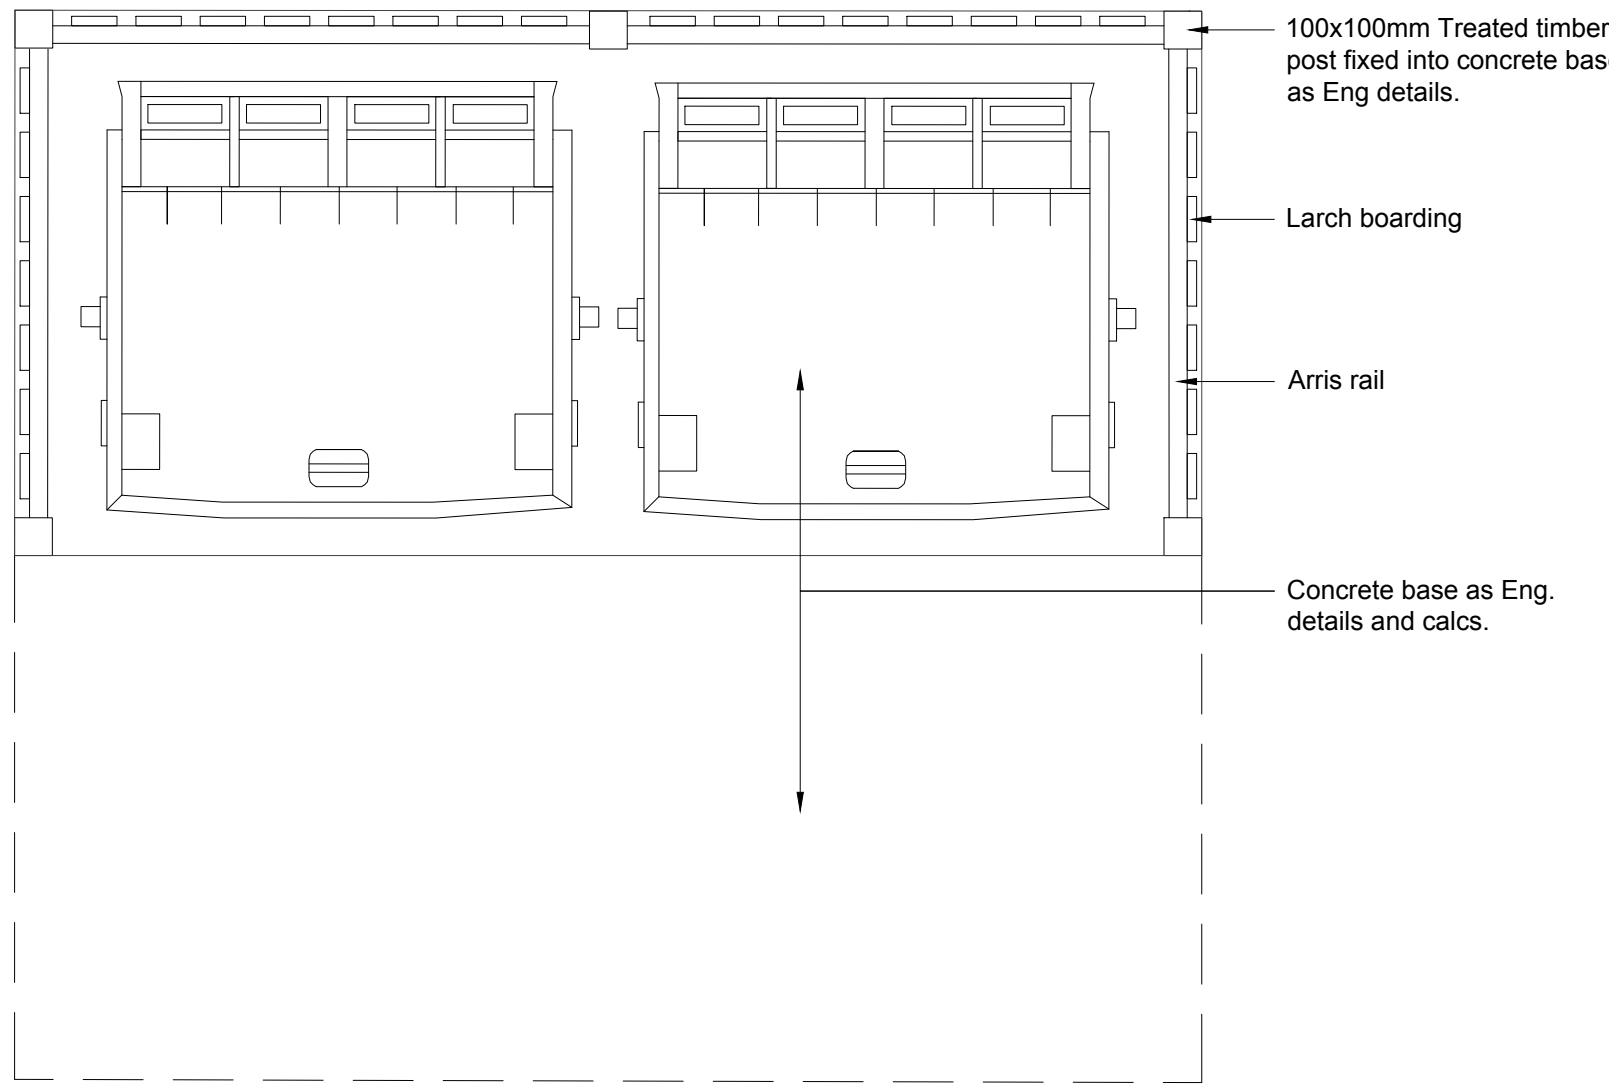

Bin Store Plan 1:20

0 0.1 0.2 0.3 0.4  
scale in metres 1:5

0 0.5 1 1.5  
scale in metres 1:20

amendments				auth	check
rev	date	comment			
-	-	-	-	-	-

TENDER ISSUE

client			drawing number		revision	
Seaford Town Council			0639.DD.016		—	
project			drawing title			
Martello Cafe and Public Toilets Esplanade, Seaford BN			Proposed Construction Details Window Head Details Detail Design			
drawn by		checked by	riba work stage	date	scaling/original sheet size	
M.B		G.I	4	Nov, '21	As Shown @ A0	
www.abir.co.uk studio@abirarchitects.co.uk Unit 1, Delta House, 20 20th's Road, Hove, BN3 2FX, United Kingdom Phone: +44 (0)1323 724344 Company No 06877117 VAT No 951 4142 17						
© ABIR Architects Ltd. Check all dimensions on site before work is undertaken. All goods, materials and workmanship to conform with current building regulations, BS81 and CDP's.						

ABIR architects

Chartered Practitioner