


Notes:

GENERAL

- G1. DO NOT SCALE THIS DRAWING, USE ONLY WRITTEN DIMENSIONS, ANY DISCREPANCIES TO BE REPORTED TO THE ENGINEERS, IF IN DOUBT ASK.
- G2. SETTING OUT TO ARCHITECT'S DRAWINGS.
- G3. THIS DRAWING IS TO BE READ IN CONJUNCTION WITH ALL OTHER RELEVANT ARCHITECTS, ENGINEERS, AND SPECIALISTS DRAWINGS, AND WITH THE SPECIFICATIONS.
- G4. WORKS TO COMPLY WITH ALL RELEVANT BRITISH STANDARDS, CODES OF PRACTICES, EURO CODES AND THE BUILDING REGULATIONS.
- G5. THE CONTRACTOR SHALL BE RESPONSIBLE FOR MAINTAINING THE STRUCTURAL INTEGRITY OF THE WORKS AT ALL TIMES BY THE PROVISION OF ADEQUATE TEMPORARY WORKS.
- G6. ALL DIMENSIONS IN MILLIMETERS (mm), ALL LEVELS IN METRES (m).

STEELWORK

- S1. ALL STEELWORK TO BE GRADE S355 TO BS EN 10025 UNLESS NOTED OTHERWISE ON THE DRAWINGS, FABRICATION AND ERECTION OF STEELWORK TO COMPLY WITH THE RELEVANT SECTIONS OF BS 5950 AND "THE NATIONAL STRUCTURAL STEELWORK SPECIFICATION".
- S2. ALL DIMENSIONS ARE TO BE CHECKED ON SITE PRIOR TO ANY FABRICATION WORKS, ANY DISCREPANCIES ARE TO BE BROUGHT TO THE ENGINEERS ATTENTION IMMEDIATELY.
- S3. ALL STEELWORK BELOW GROUND TO BE ENCASED IN 100mm CONCRETE UP TO TOP OF STRUCTURAL SLAB LEVEL, UNLESS NOTED OTHERWISE.
- S4. ALL STEELWORK WITHIN CAVITY WALLS, OR TOTALLY ENCASED, TO BE BLAST CLEANED TO SA 2½ AND PAINTED WITH 1 COAT OF ZINC PHOSPHATE EPOXY PRIMER TO A MINIMUM 80µm DFT.
- S5. ALL EXPOSED INTERNAL STEELWORK TO BE BLAST CLEANED TO SA 2½ AND PAINTED WITH 1 COAT OF HIGH BUILD ZINC PHOSPHATE EPOXY PRIMER TO A MINIMUM 80µm DFT WITH A SITE APPLIED ALKYO FINISH TO A MINIMUM 60µm DFT, COLOUR TO ARCHITECTS SPECIFICATION.
- S6. ALL BOLTS TO BE B2P.
- S7. ALL BOLTS TO BE GRADE 8.8 U.N.O.

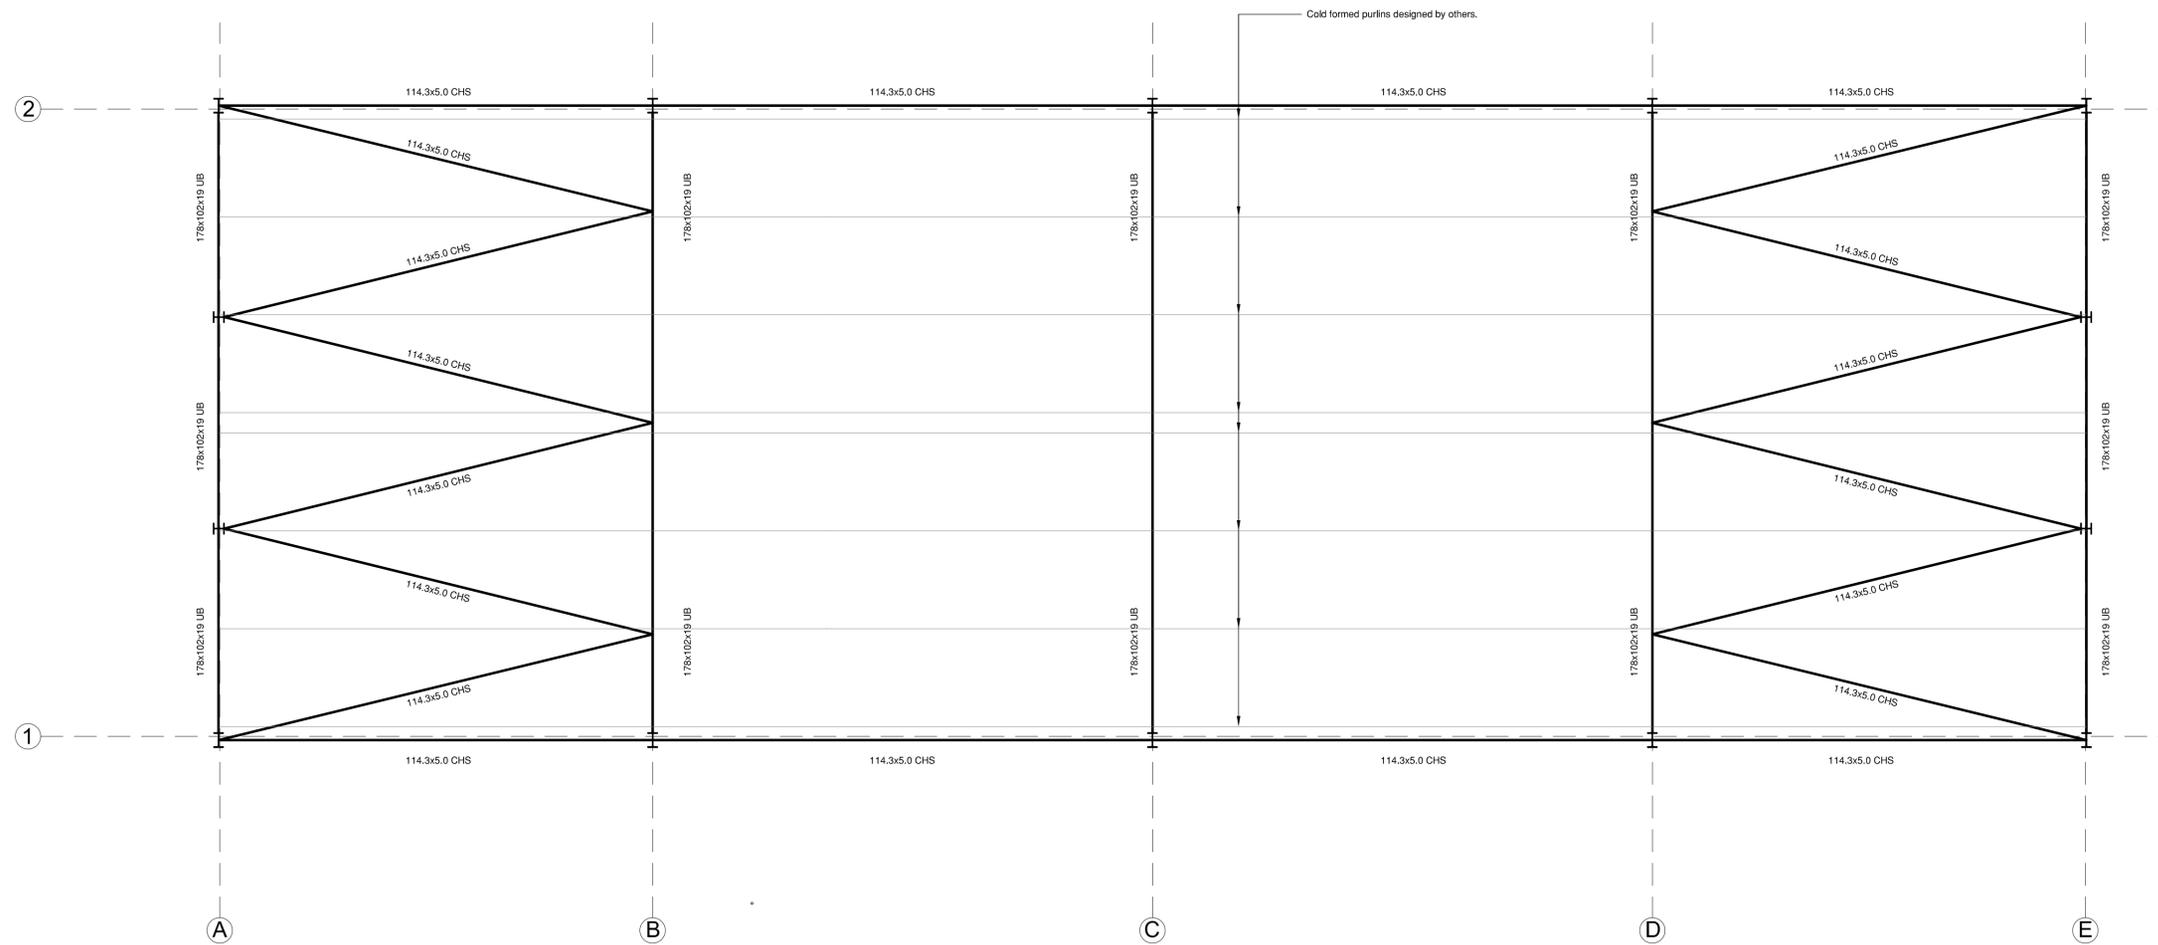

PRELIMINARY

P	1	PRELIMINARY ISSUE	MC	MC	02/10/19
---	---	-------------------	----	----	----------

STATUS	REV	DESCRIPTION	DRAWN	CHKBY	DATE
--------	-----	-------------	-------	-------	------

STATUS / REVISION
P = Preliminary, T = Tender, A = Approval, C = Construction, AB = As Built

CLIENT
Trowbridge Town Council

ARCHITECT
PKA Architects

PROJECT TITLE
Town Park Storage Building

DRAWING TITLE
Proposed roof plan

Clegg Associates
CIVIL AND STRUCTURAL CONSULTING ENGINEERS

Clegg Associates Ltd Tel: 01225 541088
Bryer Ash Business Park
Trowbridge
Wiltshire
BA14 8HE
www.cleggassociates.co.uk

SCALE @ A1	DRAWN BY	CHECKED BY	DATE
1:50	MC	MC	02/10/19

DRAWING REFERENCE				
PROJECT NUMBER	TYPE	DRAWING NUMBER	STATUS	REV.
2019-134	GA	04	P	1