




Ground Floor Plan
1:100

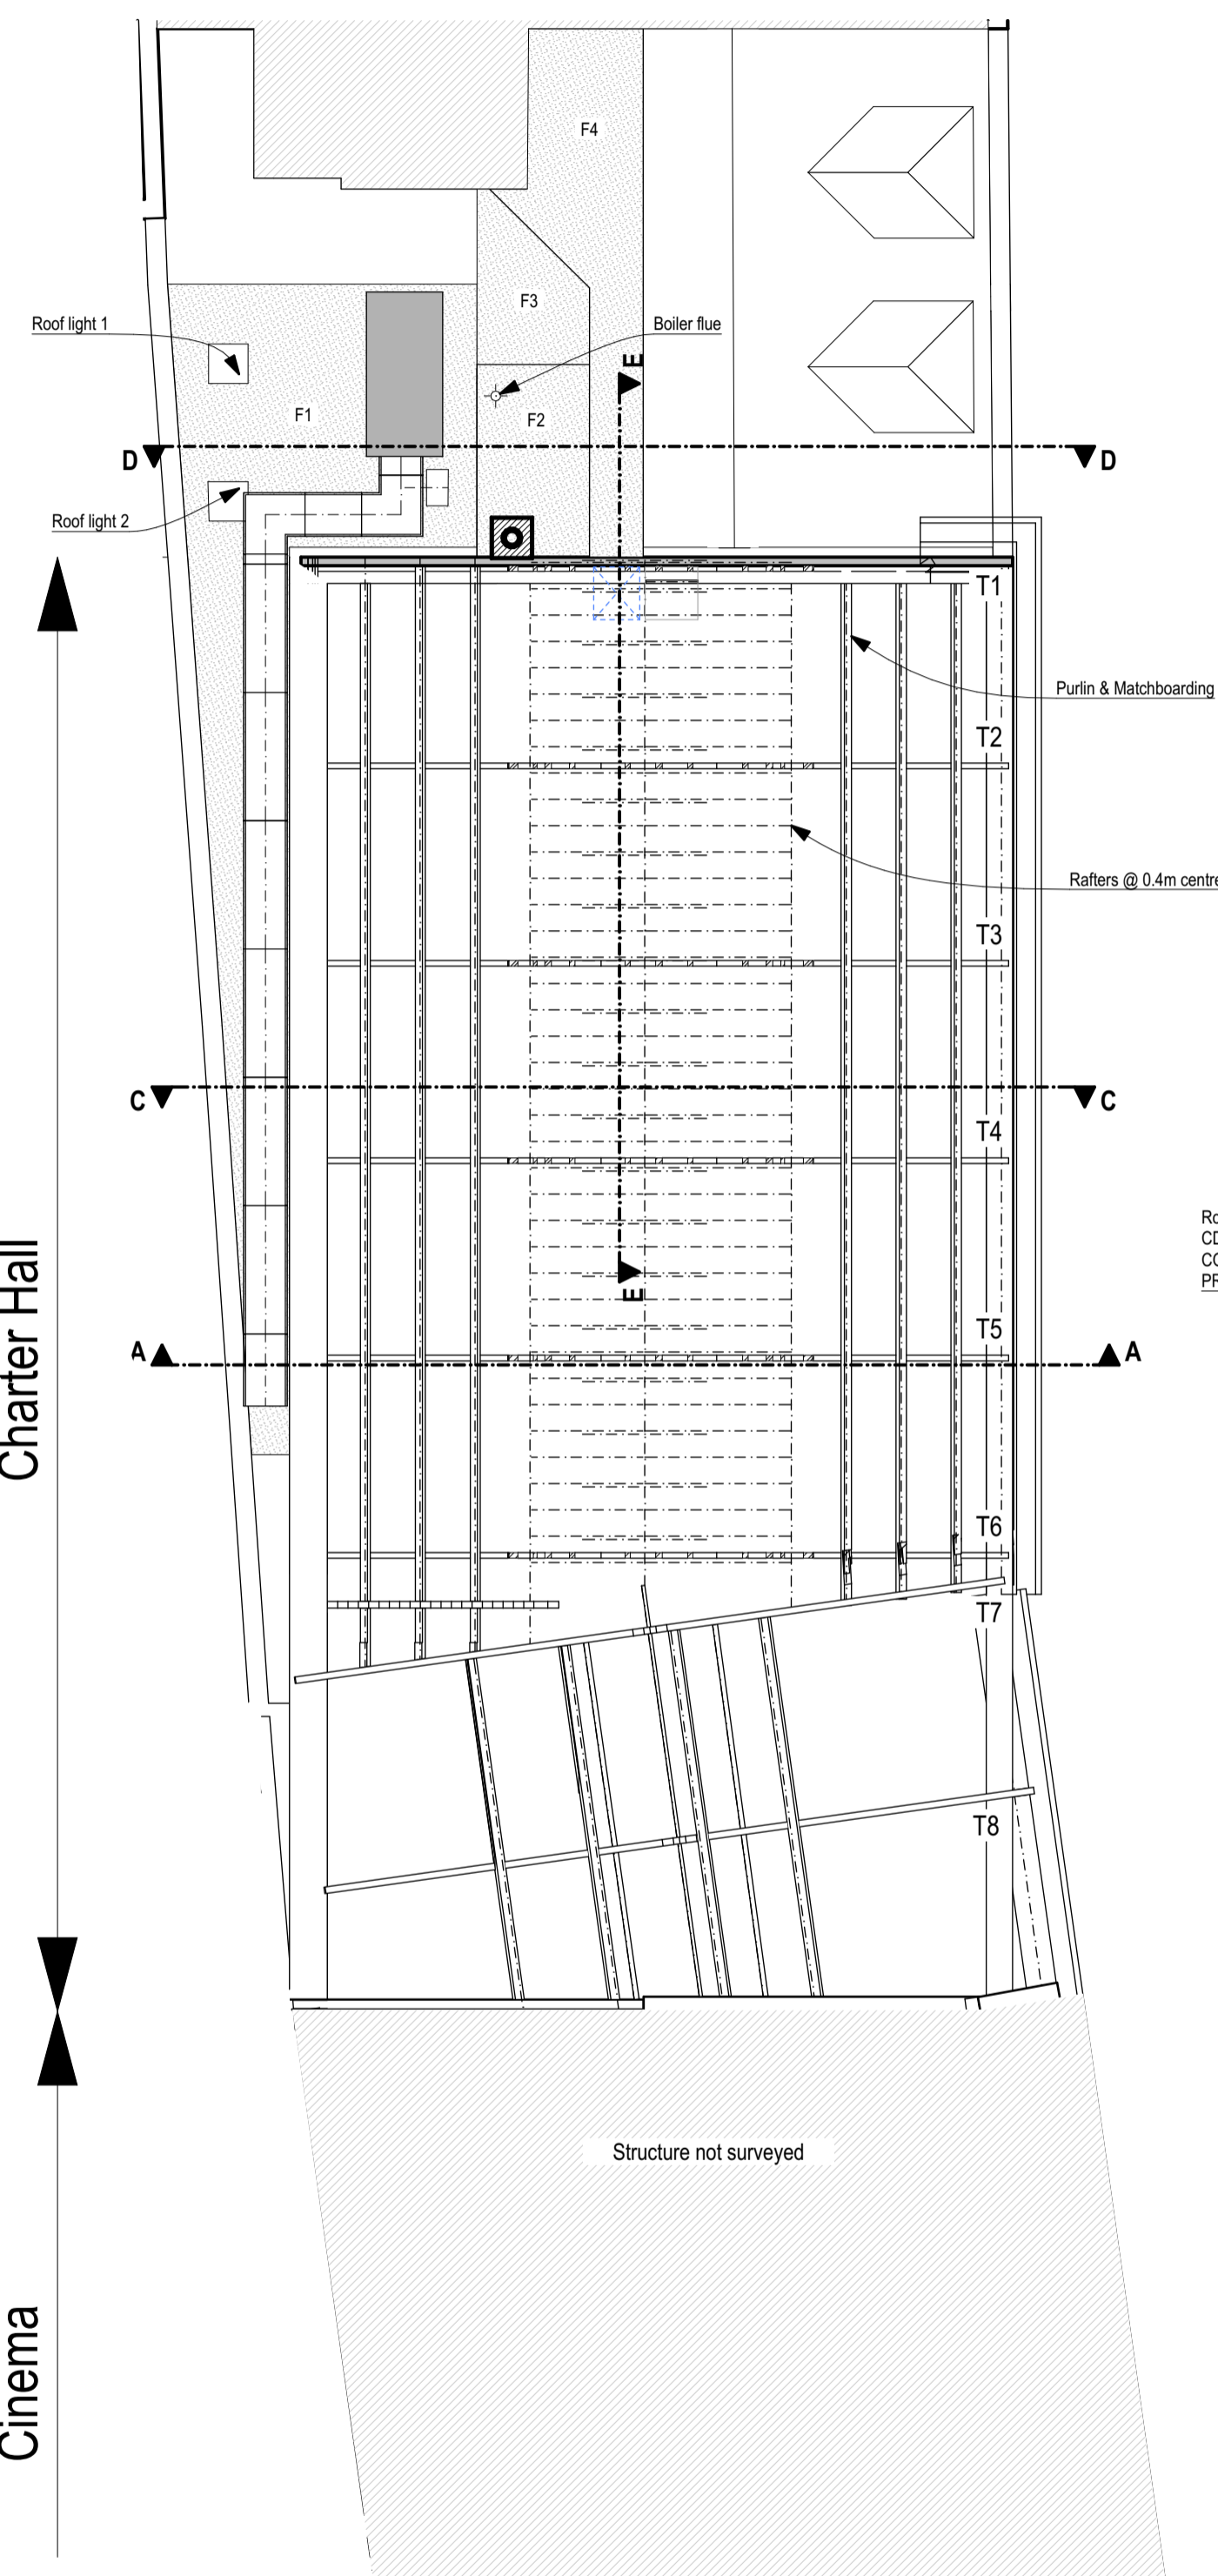

Roof Structure Plan
1:100

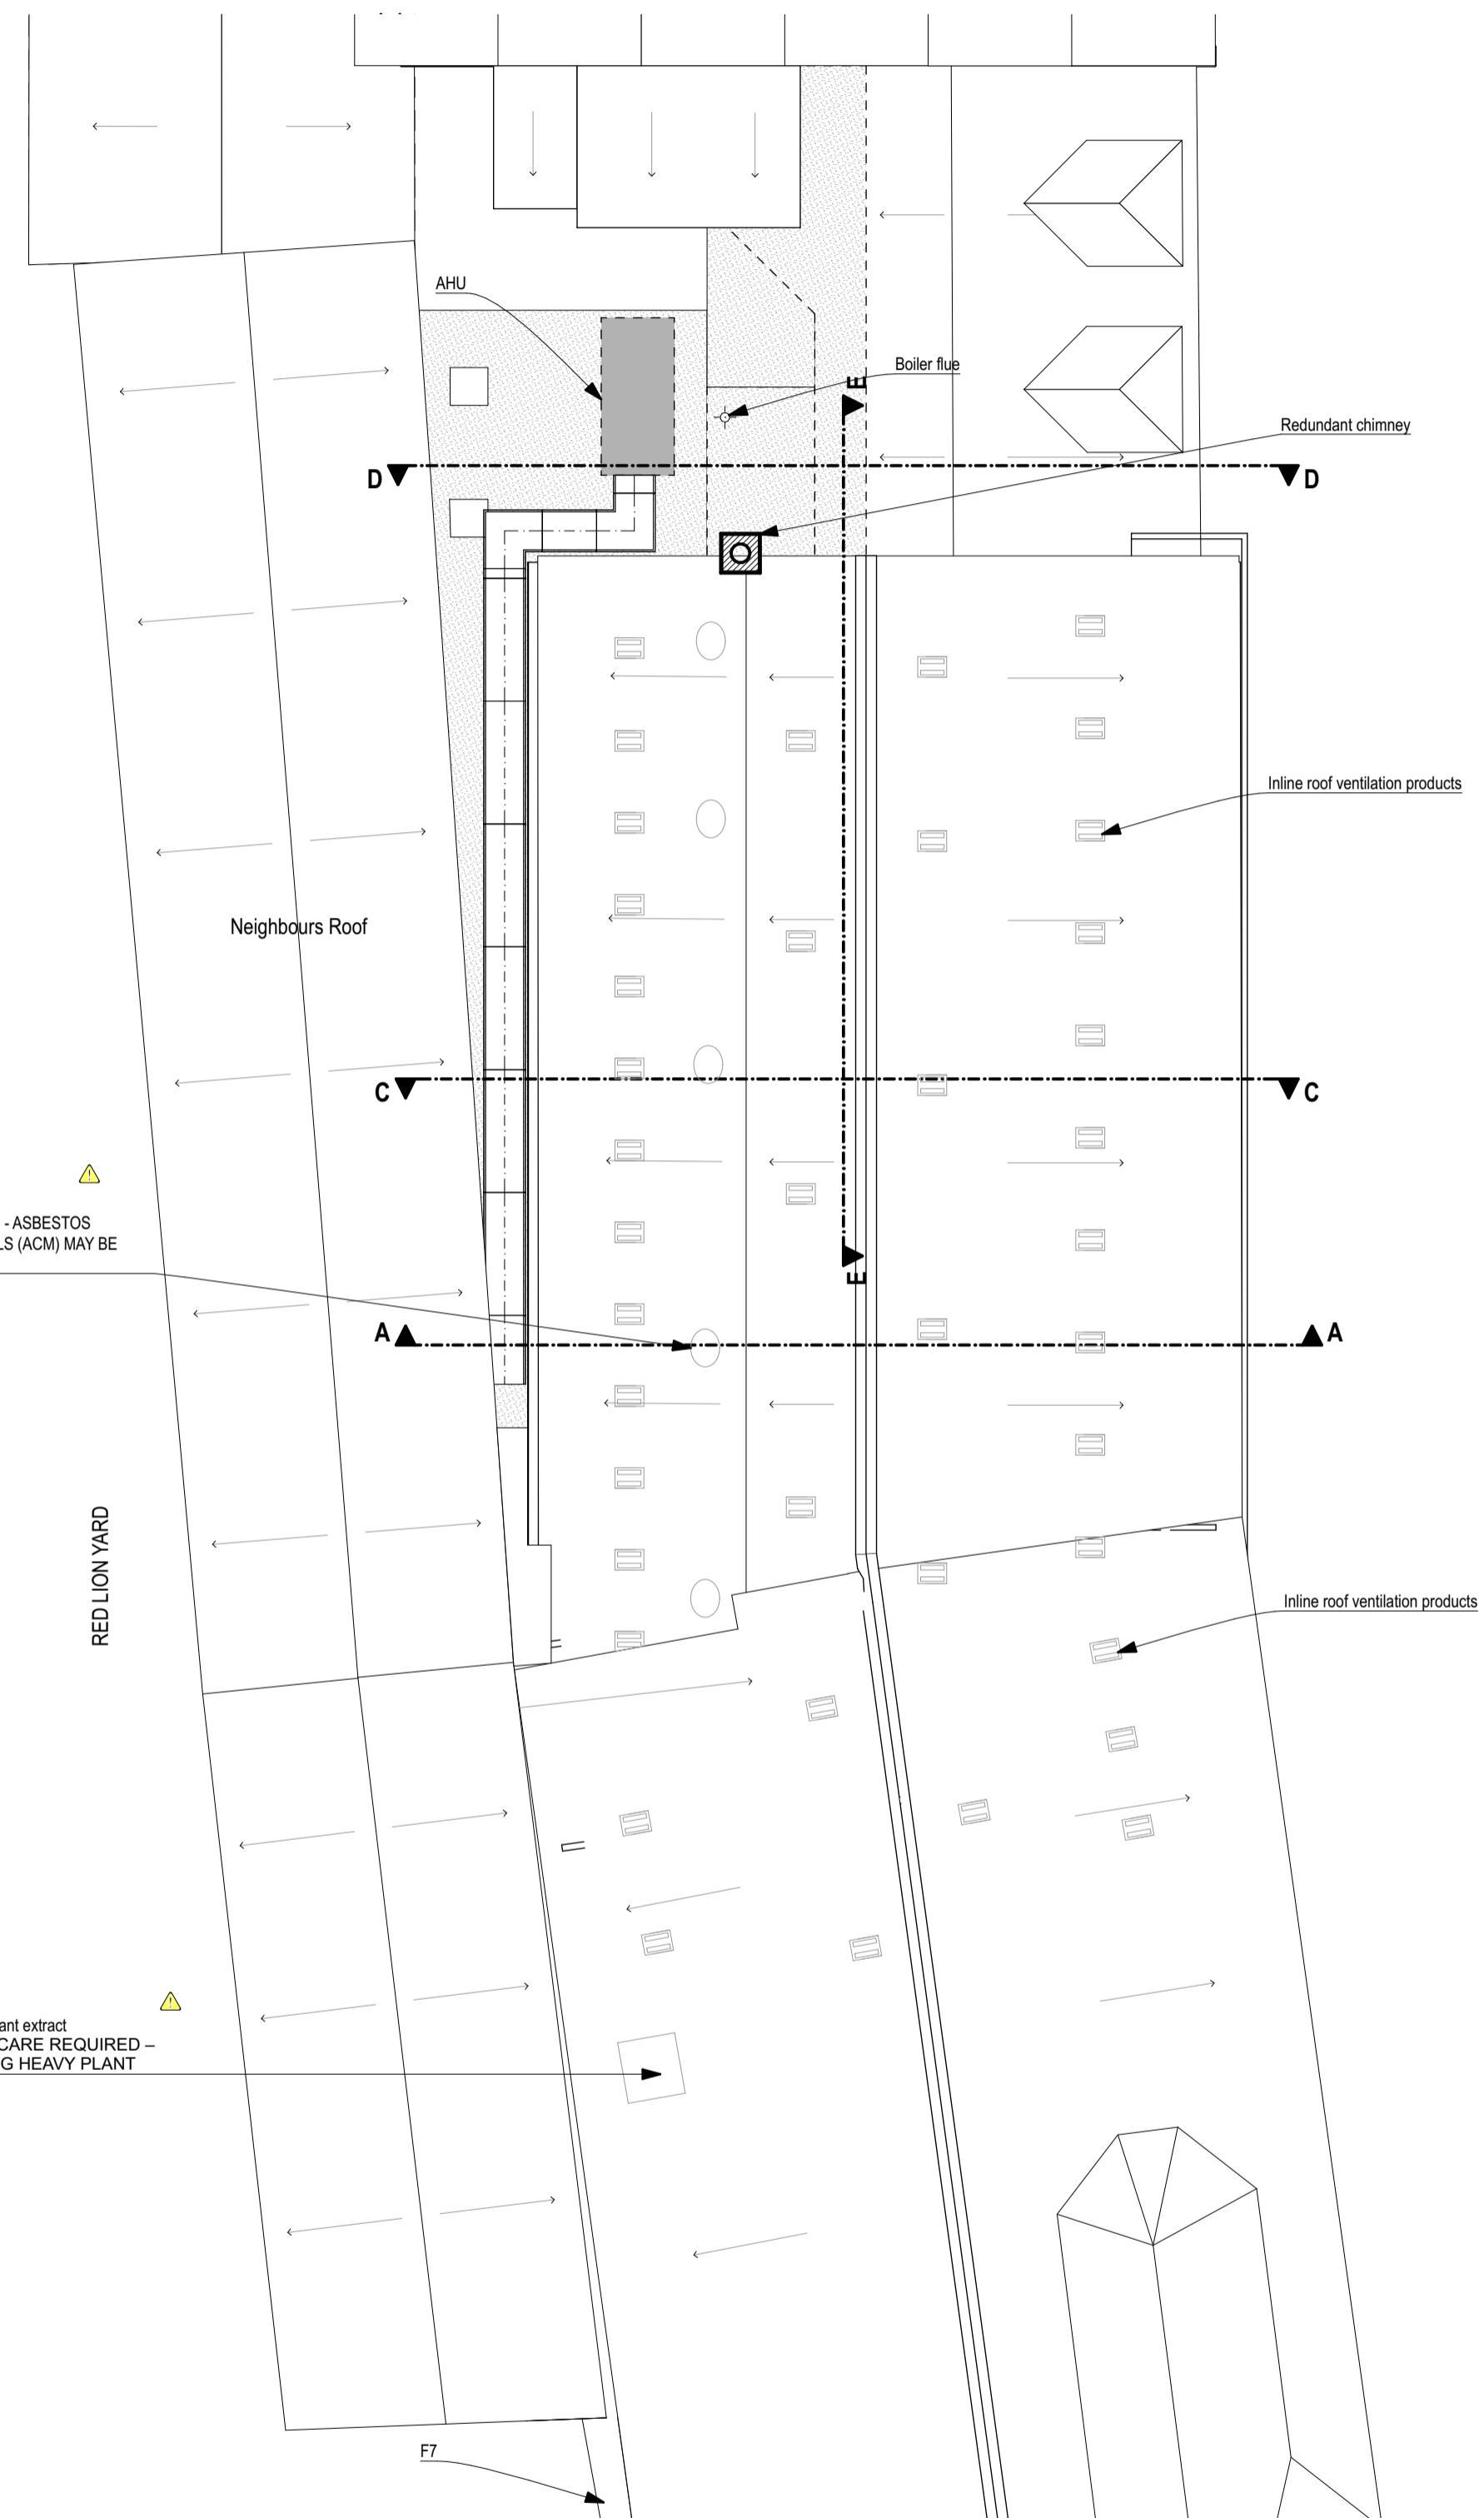

Roof Plan
1:100

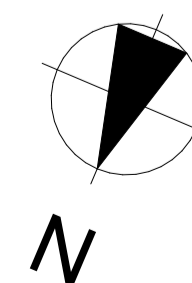

Construction Risks	Maintenance/Sealing Risks	Demolition/Adaptation Risks
<p>In addition to the hazards/directly normally associated with the types of work detailed on this drawing take note of the above. In addition to the work on this drawing will be carried out by a competent contractor working where appropriate, to an appropriate method statement.</p>		
<p>Safety Health and Environmental Information Box</p>		
<p>Disclaimer</p> <p>This document and its design content is copyright ©. It shall be read in conjunction with all other associated project information including models, specifications, schedules and related consultants documents. Do not scale from documents. All dimensions to be checked on site. Immediately report any discrepancies, errors or omissions on this document to the Originator. If in doubt ASK.</p>		

01	-	First Issue	07/07/2022
RevID	ChID	Change Name	Date

Project	Okehampton Charter Hall, Devon
---------	--------------------------------

Client	Okehampton Town Council
--------	-------------------------

Layout Name	Existing Charter Hall GA Plans
-------------	--------------------------------

Project Number 020-28	Drawing Number 201
--------------------------	-----------------------

Revision	Scales at A1
01	1:100

Checked By MK	Purpose of Issue Tender
------------------	----------------------------

PLACE
architects

people@placearchitects.co.uk
01566 772035