



1 WEST ELEVATION  
Scale: 1:50

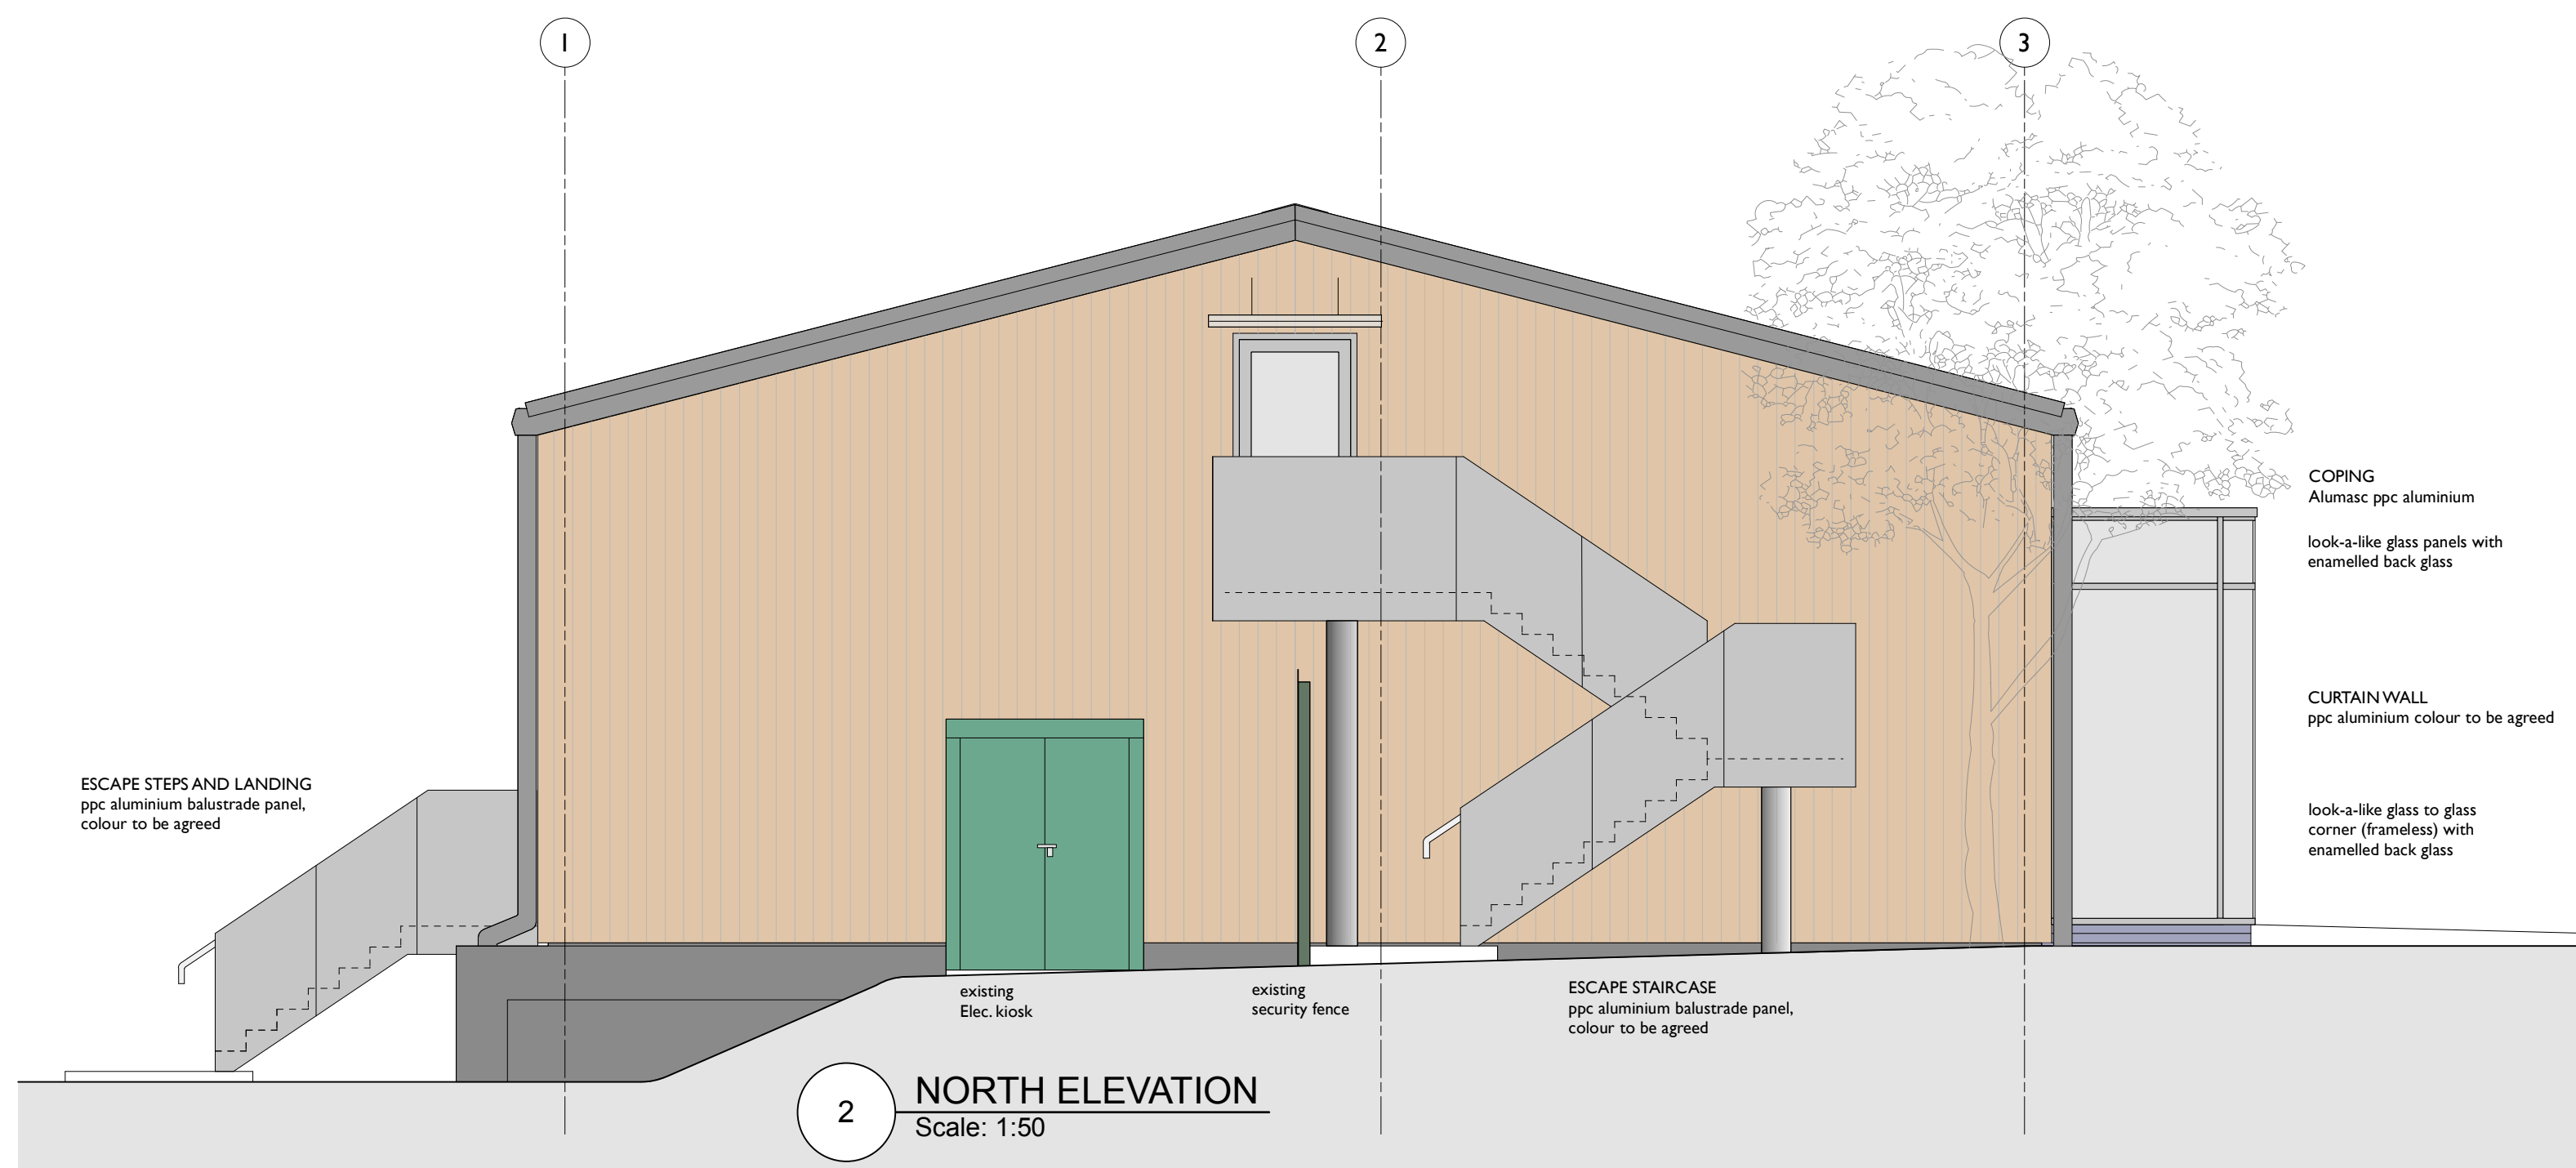

2 NORTH ELEVATION  
Scale: 1:50

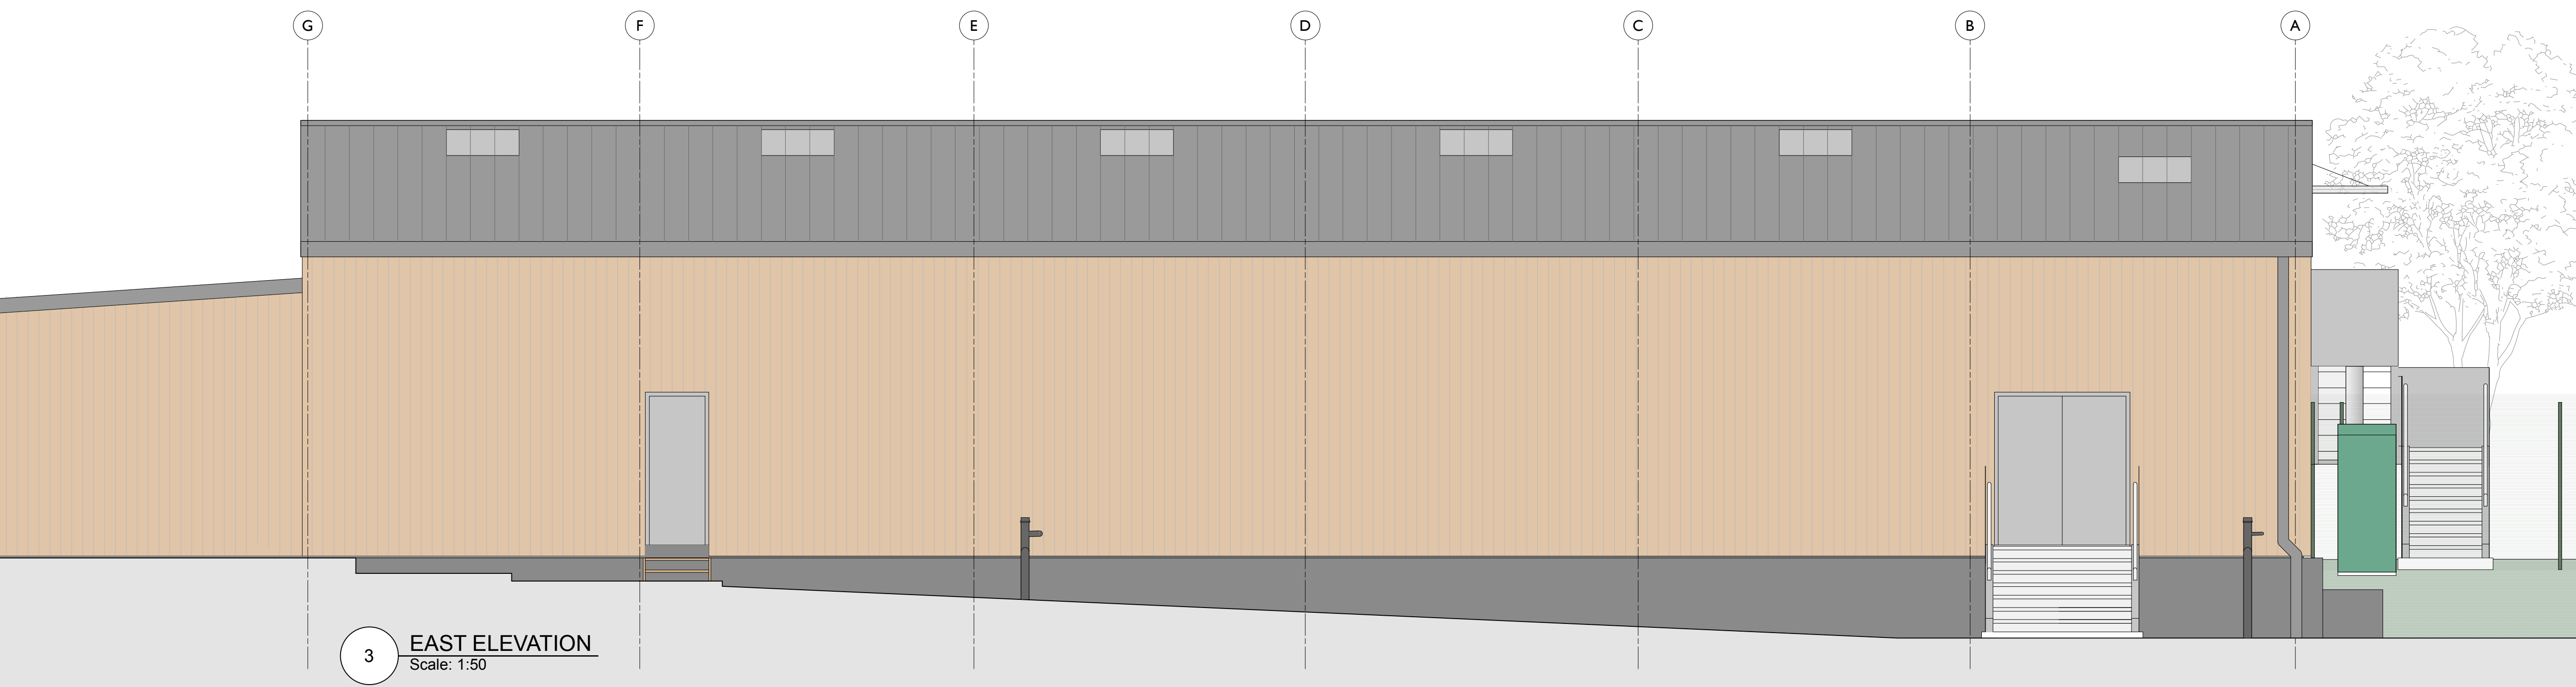

3 EAST ELEVATION  
Scale: 1:50

**Notes:**  
The copyright of this drawing is retained by Alan Leather Associates Ltd.  
Do not scale (electronically or by hand).  
This drawing is not to be used in whole or part other than for the intended purposes.

**Revisions:**  
ala architects

Alan Leather Associates Ltd Chartered Architects  
45 Charlestown Road, Charlestown  
St Austell, Cornwall, PL25 3NJ

Tel: 01726 65924/67325  
Fax: 01726 61480  
E-Mail: ala@alanleatherassociates.co.uk

**Job:**  
PHYTOME LIFE SCIENCES LTD.

#### ELEVATIONS

Date: APRIL 2023 Scale: 1:50 Paper size: A1

Drawn By:  
TC

Drawing Number:

DS 1840 EL 01

BUILDING REGULATIONS ISSUE