



North Elevation

1 : 50



West Elevation

1 : 50

© d3-associates
This drawing is the subject of copyright which vests in d3-associates. It is an infringement of copyright to reproduce this drawing, by whatever means, including electronic, without the express written consent of d3-associates which reserves all its rights.

d3-associates asserts its rights to be identified as the author of this design. All drawings, images and models are subject to the Copyright, Designs & Patents Act 1988.

- Responsibility is not accepted for errors made by others in scaling from this drawing. All construction information should be taken from figured dimensions only
- Report errors & omissions to d3-associates
- Check all dimensions on site
- To be read in conjunction with Health and Safety plan and all relevant risk assessments



Rev	Description	Issued	Checked	Date
P02	Updated planning issue	TY	MD	11/11/21
P03	Draft Tender Issue	TY	MD	03/12/21
P04	Tender Issue	TY	MD	17/01/22

Purpose of issue

Issued for tender

Project Information

Chinley, Buxworth& Brownside Parish Council

Chinley Community Centre


Drawing Information

GA Elevations

Project ID	Originator	Zone	Level	Type	Role	Drawing No.
CHIN	D3A	00	XX	DR	A	3601
Project No.	Drawn	Scale @ A1	Status	Revision		
1607	EW	1 : 50			D2	P04

d3associates
ENERGY & ARCHITECTURE

info@d3-associates.co.uk
www.d3-associates.co.uk

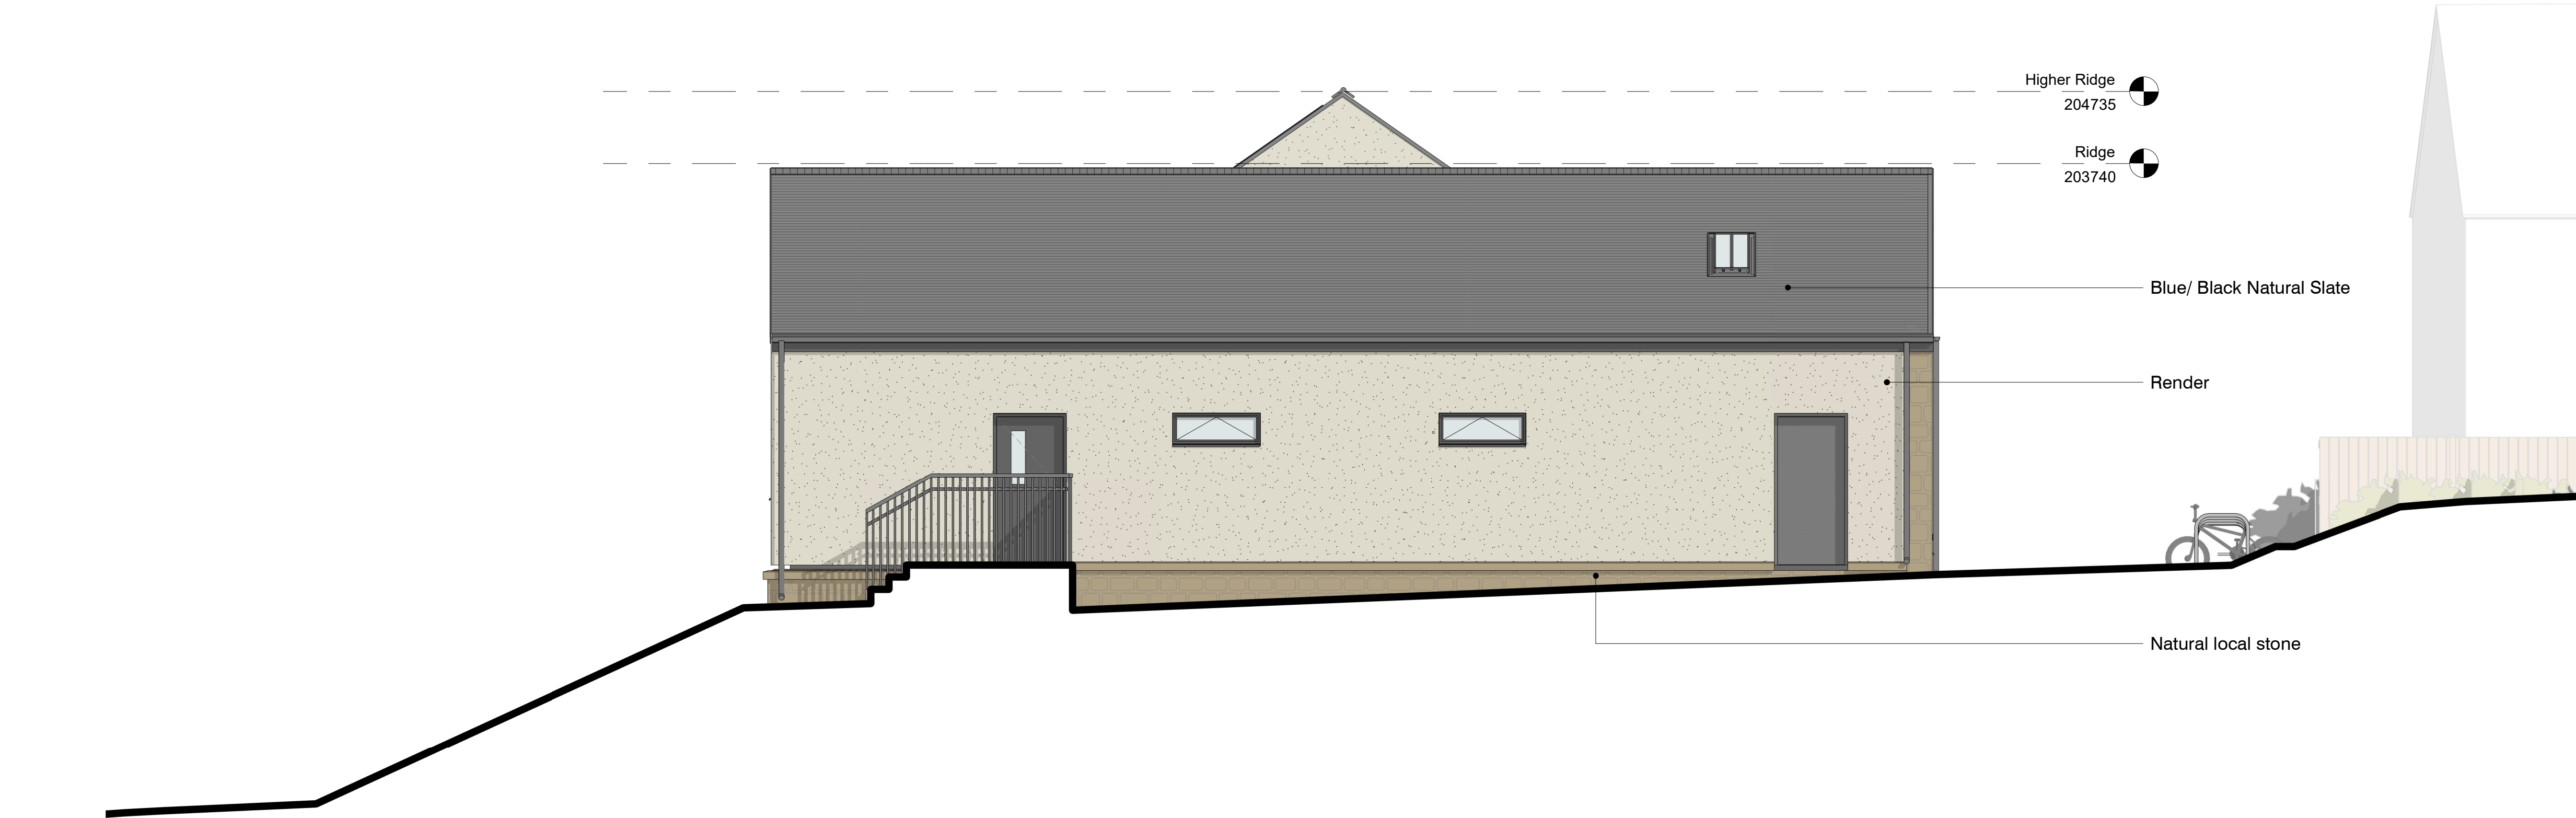

East Elevation

1 : 50




South Elevation

1 : 50

© d3-associates
This drawing is the subject of copyright which vests in d3-associates. It is an infringement of copyright to reproduce this drawing, by whatever means, including electronic, without the express written consent of d3-associates which reserves all its rights.

d3-associates asserts its rights to be identified as the author of this design. All drawings, images and models are subject to the Copyright, Designs & Patents Act 1988.

- Responsibility is not accepted for errors made by others in scaling from this drawing. All construction information should be taken from figured dimensions only
- Report errors & omissions to d3-associates
- Check all dimensions on site
- To be read in conjunction with Health and Safety plan and all relevant risk assessments

 

Rev	Description	Issued	Checked	Date
P03	Draft Tender Issue	TY	MD	03/12/21
P04	Tender Issue	TY	MD	17/01/22
P05	Tender re-issue	TY	MD	28/04/22

Purpose of issue

Issued for tender

Project Information

Chinley, Buxworth & Brownside Parish Council

Chinley Community Centre

Drawing Information

GA Elevations

Project ID	Originator	Zone	Level	Type	Role	Drawing No.
------------	------------	------	-------	------	------	-------------

CHIN D3A 00 XX DR A 3602


Project No.	Drawn	Scale @ A1	Status	Revision
-------------	-------	------------	--------	----------

1607 EW 1 : 50

D2 P05


d3associates
ENERGY & ARCHITECTURE

info@d3-associates.co.uk
www.d3-associates.co.uk

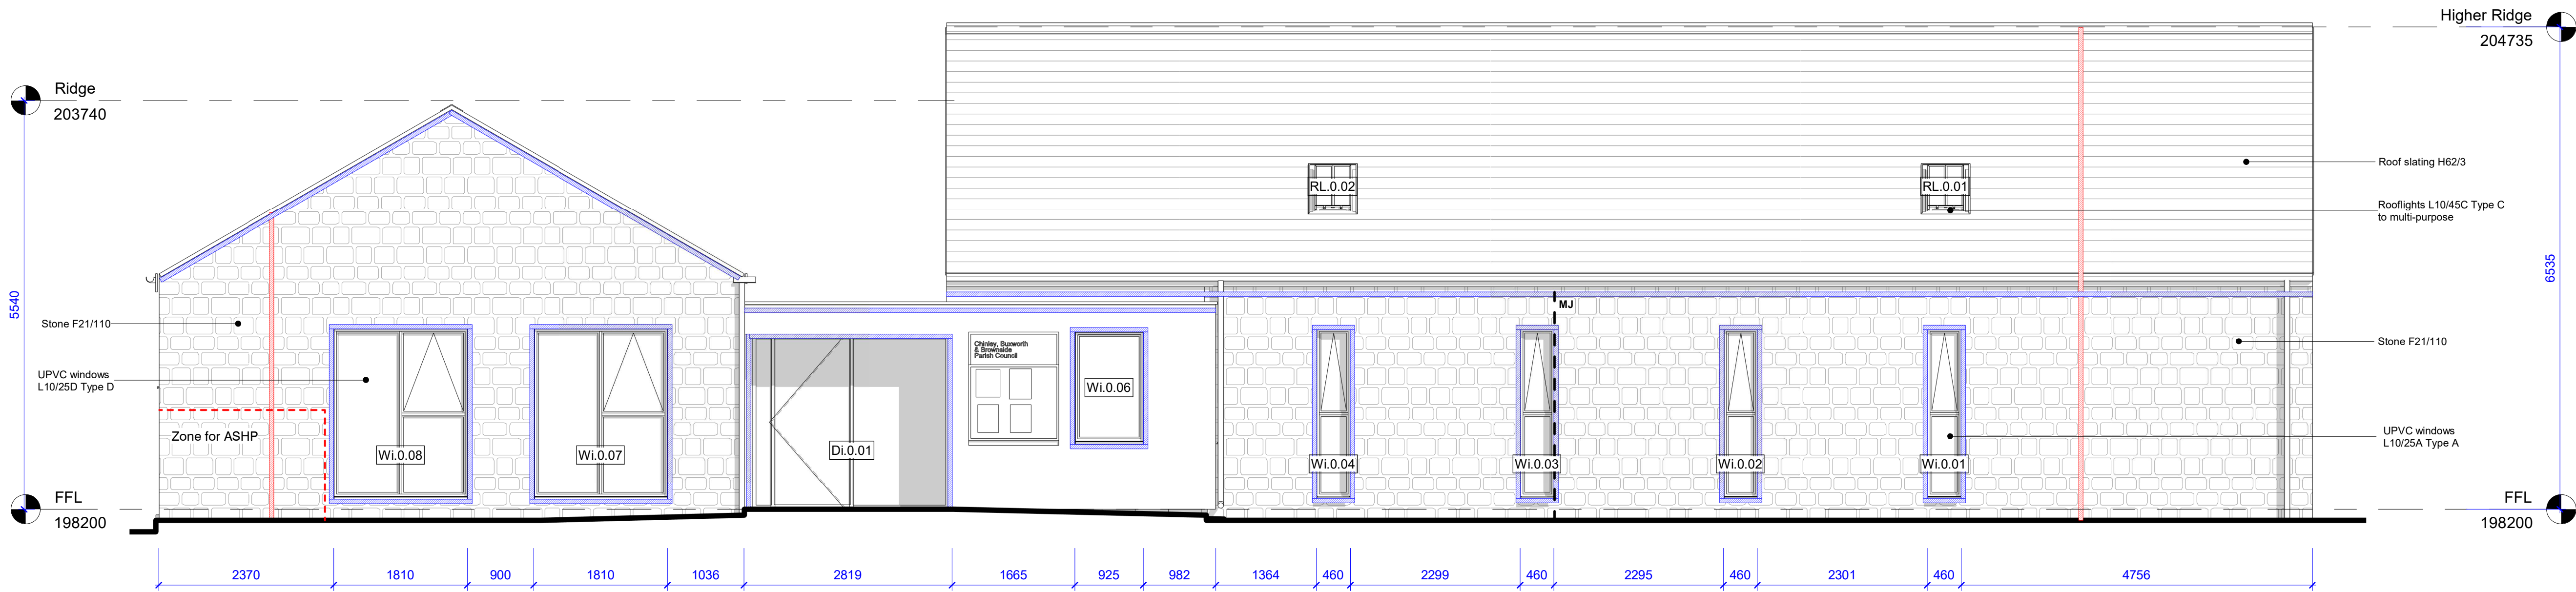

Detailed North Elevation

1 : 50

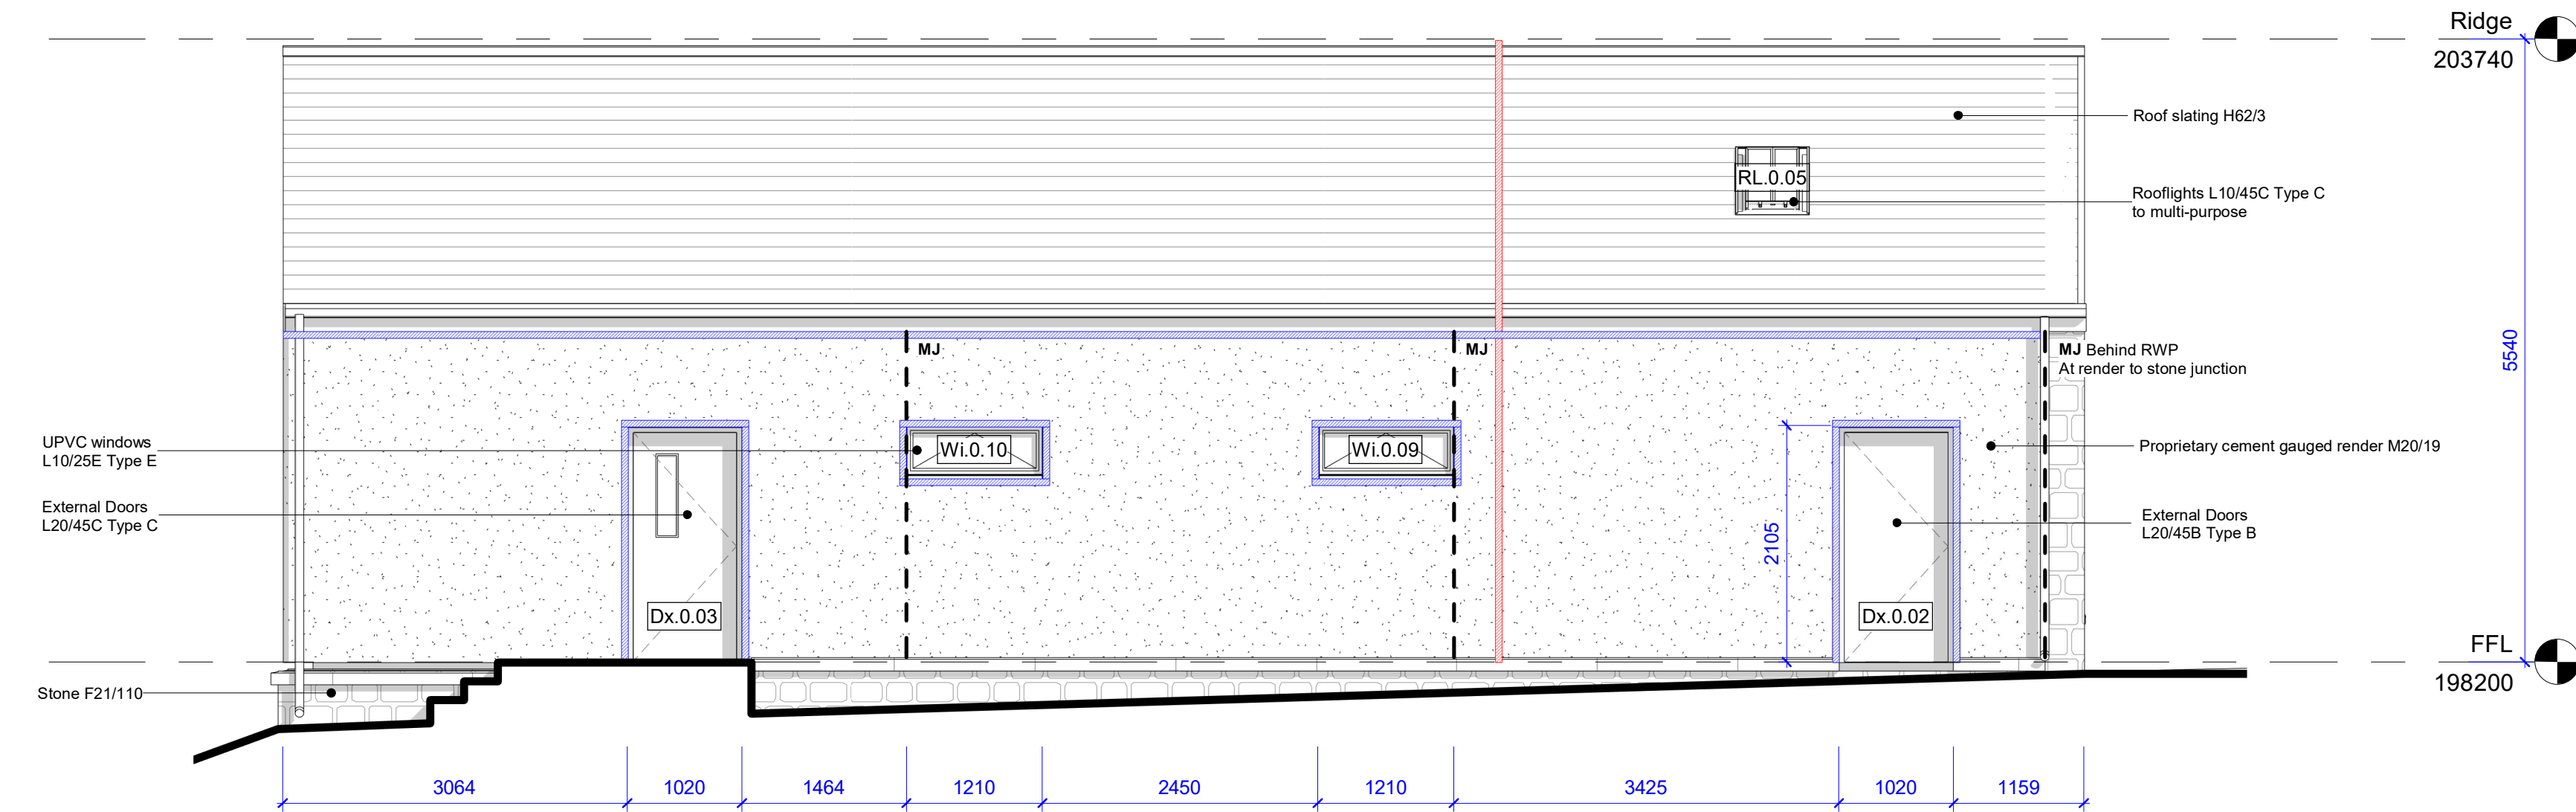


Detailed East Elevation

1 : 50

© d3-associates
This drawing is the subject of copyright which vests in d3-associates. It is an infringement of copyright to reproduce this drawing, by whatever means, including electronic, without the express written consent of d3-associates which reserves all its rights.

d3-associates asserts its rights to be identified as the author of this design. All drawings, images and models are subject to the Copyright, Designs & Patents Act 1988.

- Responsibility is not accepted for errors made by others in scaling from this drawing. All construction information should be taken from figured dimensions only
- Report errors & omissions to d3-associates
- Check all dimensions on site
- To be read in conjunction with Health and Safety plan and all relevant risk assessments

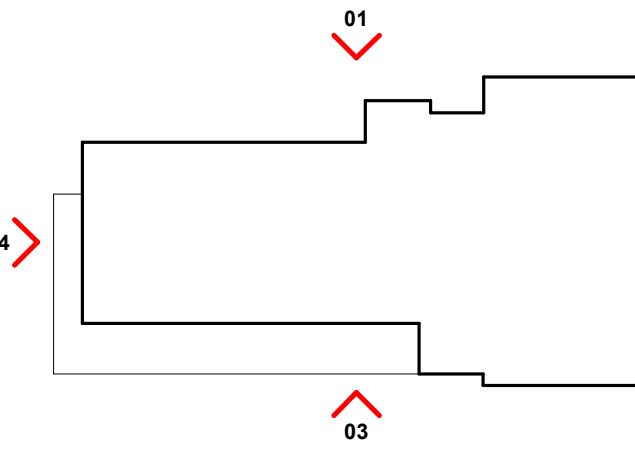

Detailed Elevation Key

MJ Movement Joint

Note:
Movement joints max 6m c/c in rendered panels and max 10m c/c in stone

- Cavity Barrier
- Cavity Closer

Note:
Cavity Barrier / Closer location and amount TBC by Building Control

- Windows and doors to be PPC aluminium frames and cills with endcaps - RAL TBC
- Rooflights to be automatic conservation rooflights
- Fascias to be black painted marine grade ply
- Gutters and downpipes to be galvanised and suit step in plinth
- Extract grill to west elevation to be PPC aluminium colour RAL TBC

Rev	Description	Issued	Checked	Date
P01	Draft Tender Issue following structural / civils input	TY	MD	17/12/21
P02	Tender Issue	TY	MD	17/01/22
P03	Tender re-issue	TY	MD	28/04/22

Purpose of issue

Issued for tender

Project Information

Chinley, Buxworth & Brownside Parish Council
Chinley Community Centre

Drawing Information

Detailed Elevations Sheet 1 of 2


Project ID	Originator	Zone	Level	Type	Role	Drawing No.
CHIN	D3A	00	XX	DR	A	3701

Project No.	Drawn	Scale @ A1	Status	Revision
1607	TY	As indicated		


D2 P03

d3associates
ENERGY & ARCHITECTURE

info@d3-associates.co.uk
www.d3-associates.co.uk

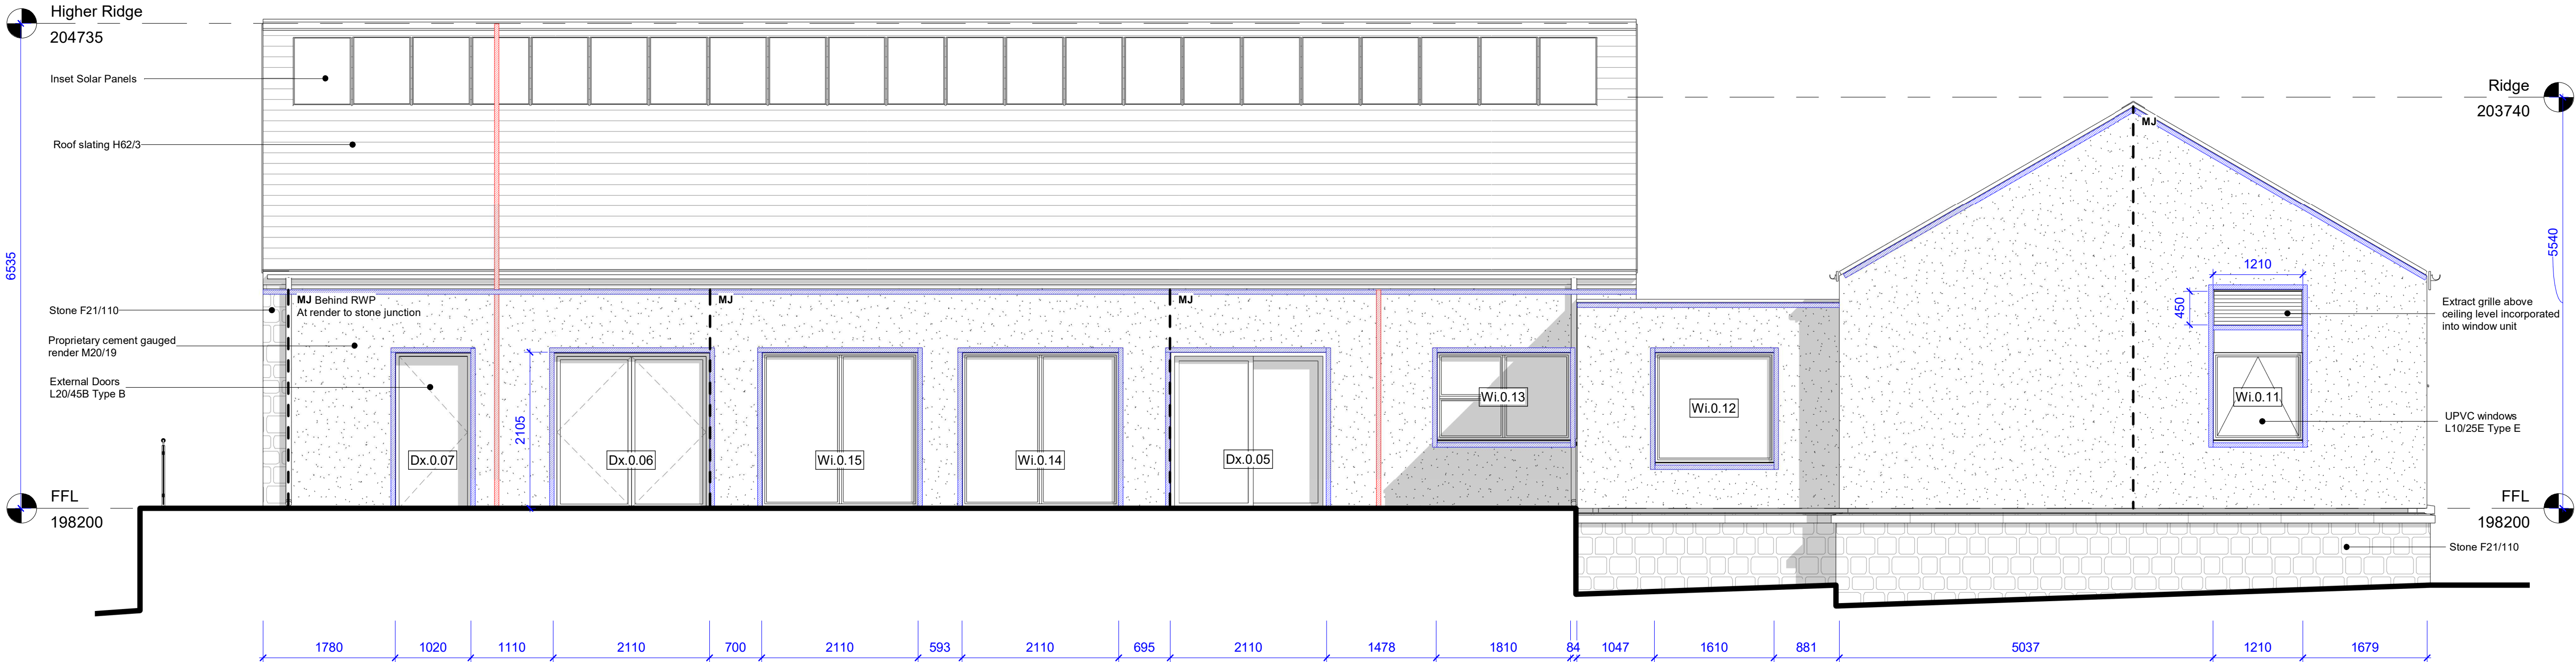

Detailed South Elevation
1 : 50

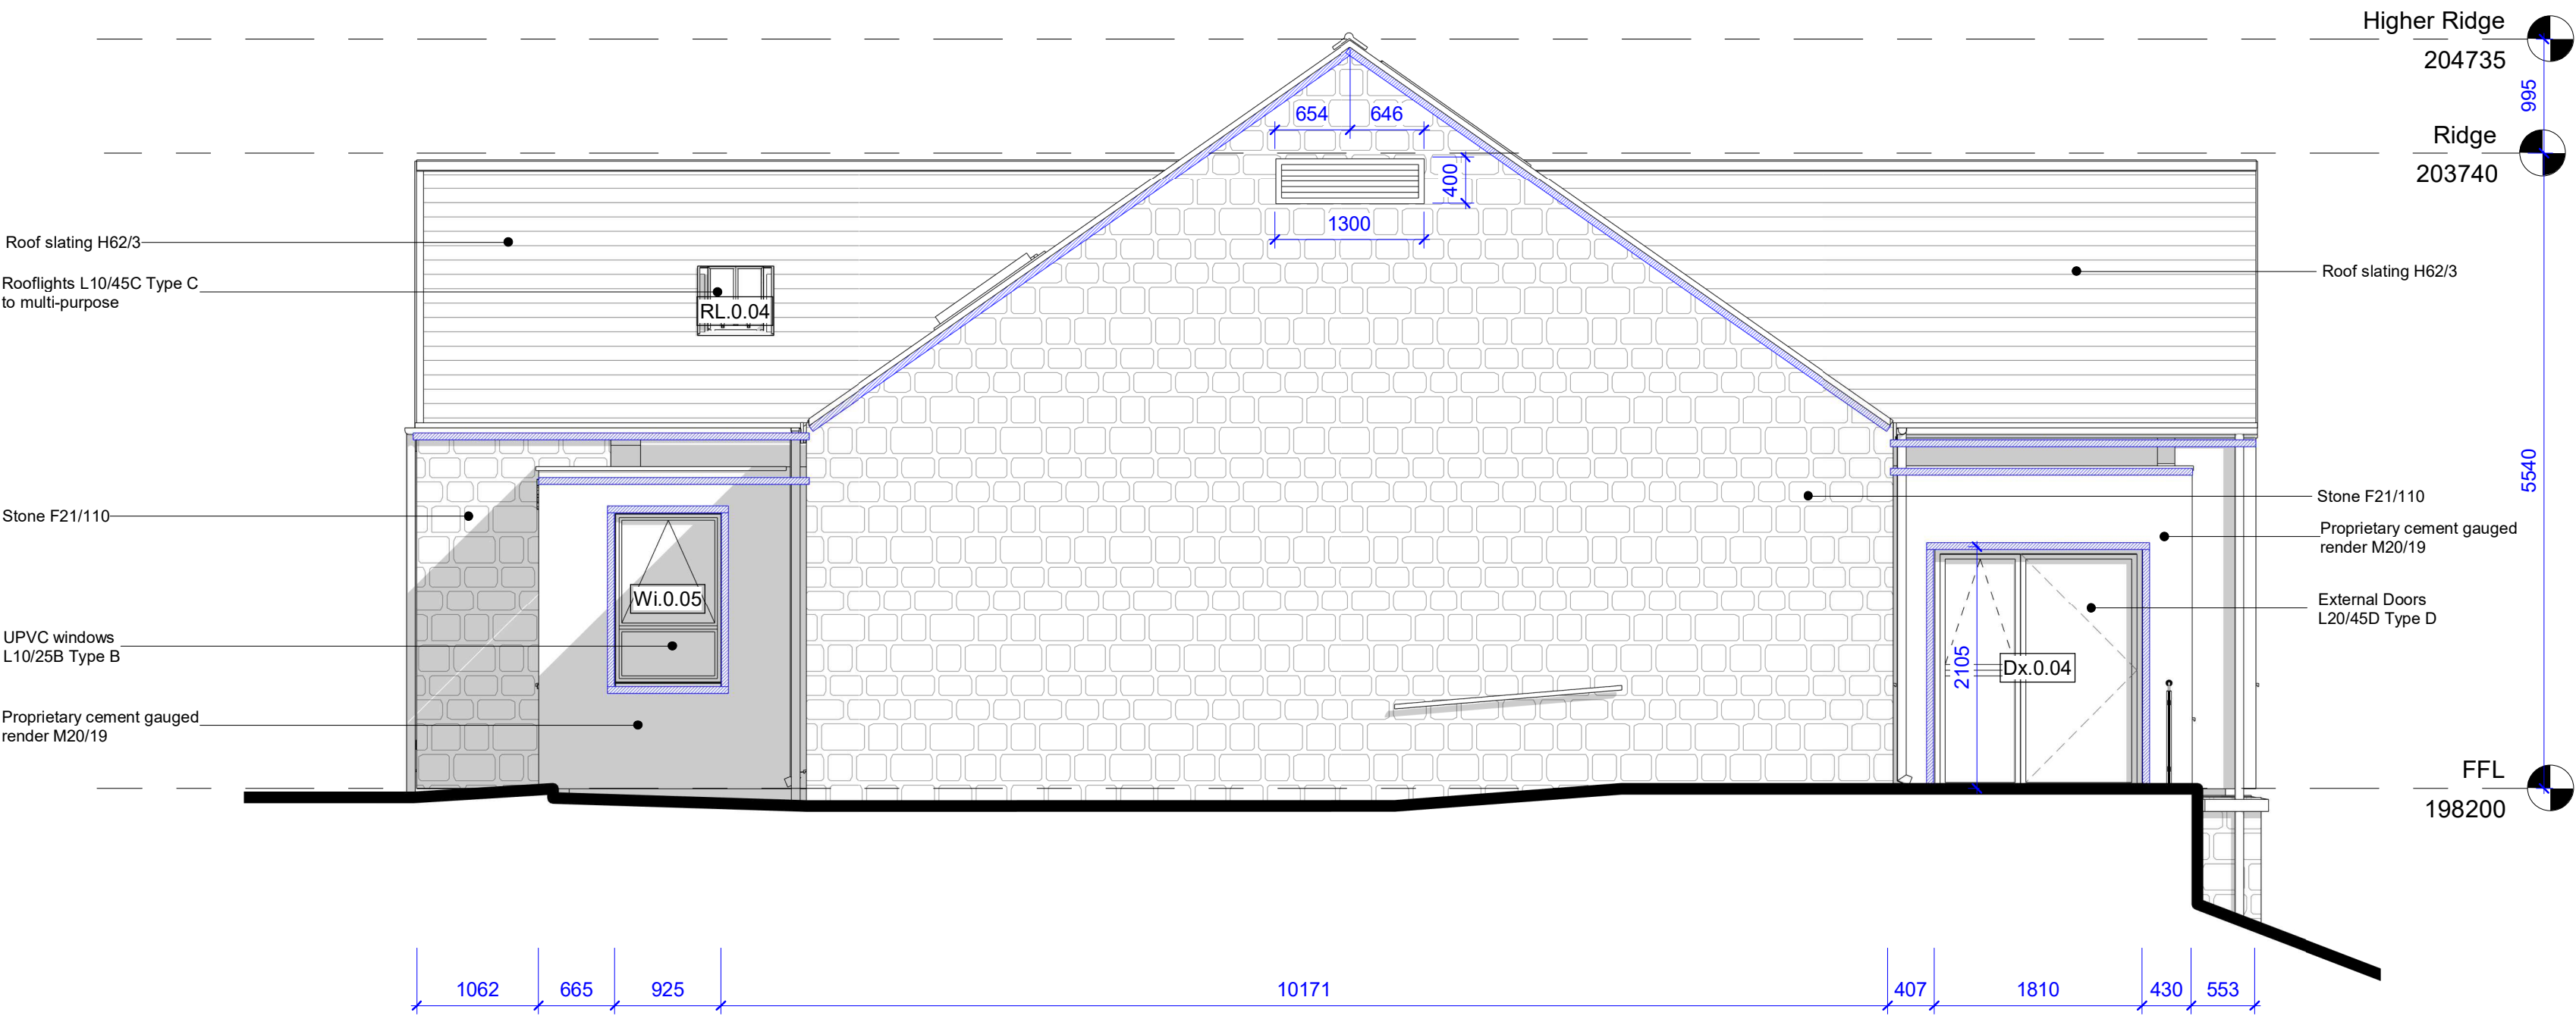


Detailed West Elevation
1 : 50

© d3-associates
This drawing is the subject of copyright which vests in d3-associates.
It is an infringement of copyright to reproduce this drawing, by
whatever means, including electronic, without the express written
consent of d3-associates which reserves all its rights.

d3-associates asserts its rights to be identified as the author of this
design. All drawings, images and models are subject to the Copyright,
Designs & Patents Act 1988.

- Responsibility is not accepted for errors made by others in scaling
from this drawing. All construction information should be taken
from figured dimensions only
- Report errors & omissions to d3-associates
- Check all dimensions on site
- To be read in conjunction with Health and Safety plan and all
relevant risk assessments

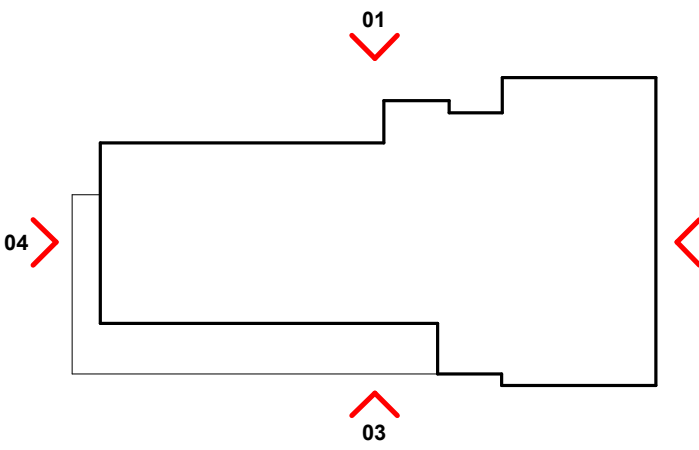

Detailed Elevation Key

MJ Movement Joint

Note:
Movement joints max 6m c/c in rendered panels
and max 10m c/c in stone

- Cavity Barrier
- Cavity Closer

Note:
Cavity Barrier / Closer location and amount
TBC by Building Control

- Windows and doors to be PPC aluminium frames and
cills with endcaps - RAL TBC
- Rooflights to be automatic conservation
rooflights
- Fascias to be black painted marine grade ply
- Gutters and downpipes to be galvanised and suit step
in plinth
- Extract grill to west elevation to be PPC aluminium
colour RAL TBC

Rev	Description	Issued	Checked	Date
P01	Draft Tender Issue following structural / civils input	TY	MD	17/12/21
P02	Tender Issue	TY	MD	17/01/22
P03	Tender re-issue	TY	MD	28/04/22

Purpose of issue

Issued for tender

Project Information

Chinley, Buxworth & Brownside Parish Council
Chinley Community Centre


Drawing Information

Detailed Elevations Sheet 2 of 2

Project ID	Originator	Zone	Level	Type	Role	Drawing No.
CHIN	D3A	00	XX	DR	A	3702
Project No.	Drawn	Scale @ A1	Status	Revision		
1607	TY	As indicated			D2	P03

d3associates
ENERGY & ARCHITECTURE


info@d3-associates.co.uk
www.d3-associates.co.uk

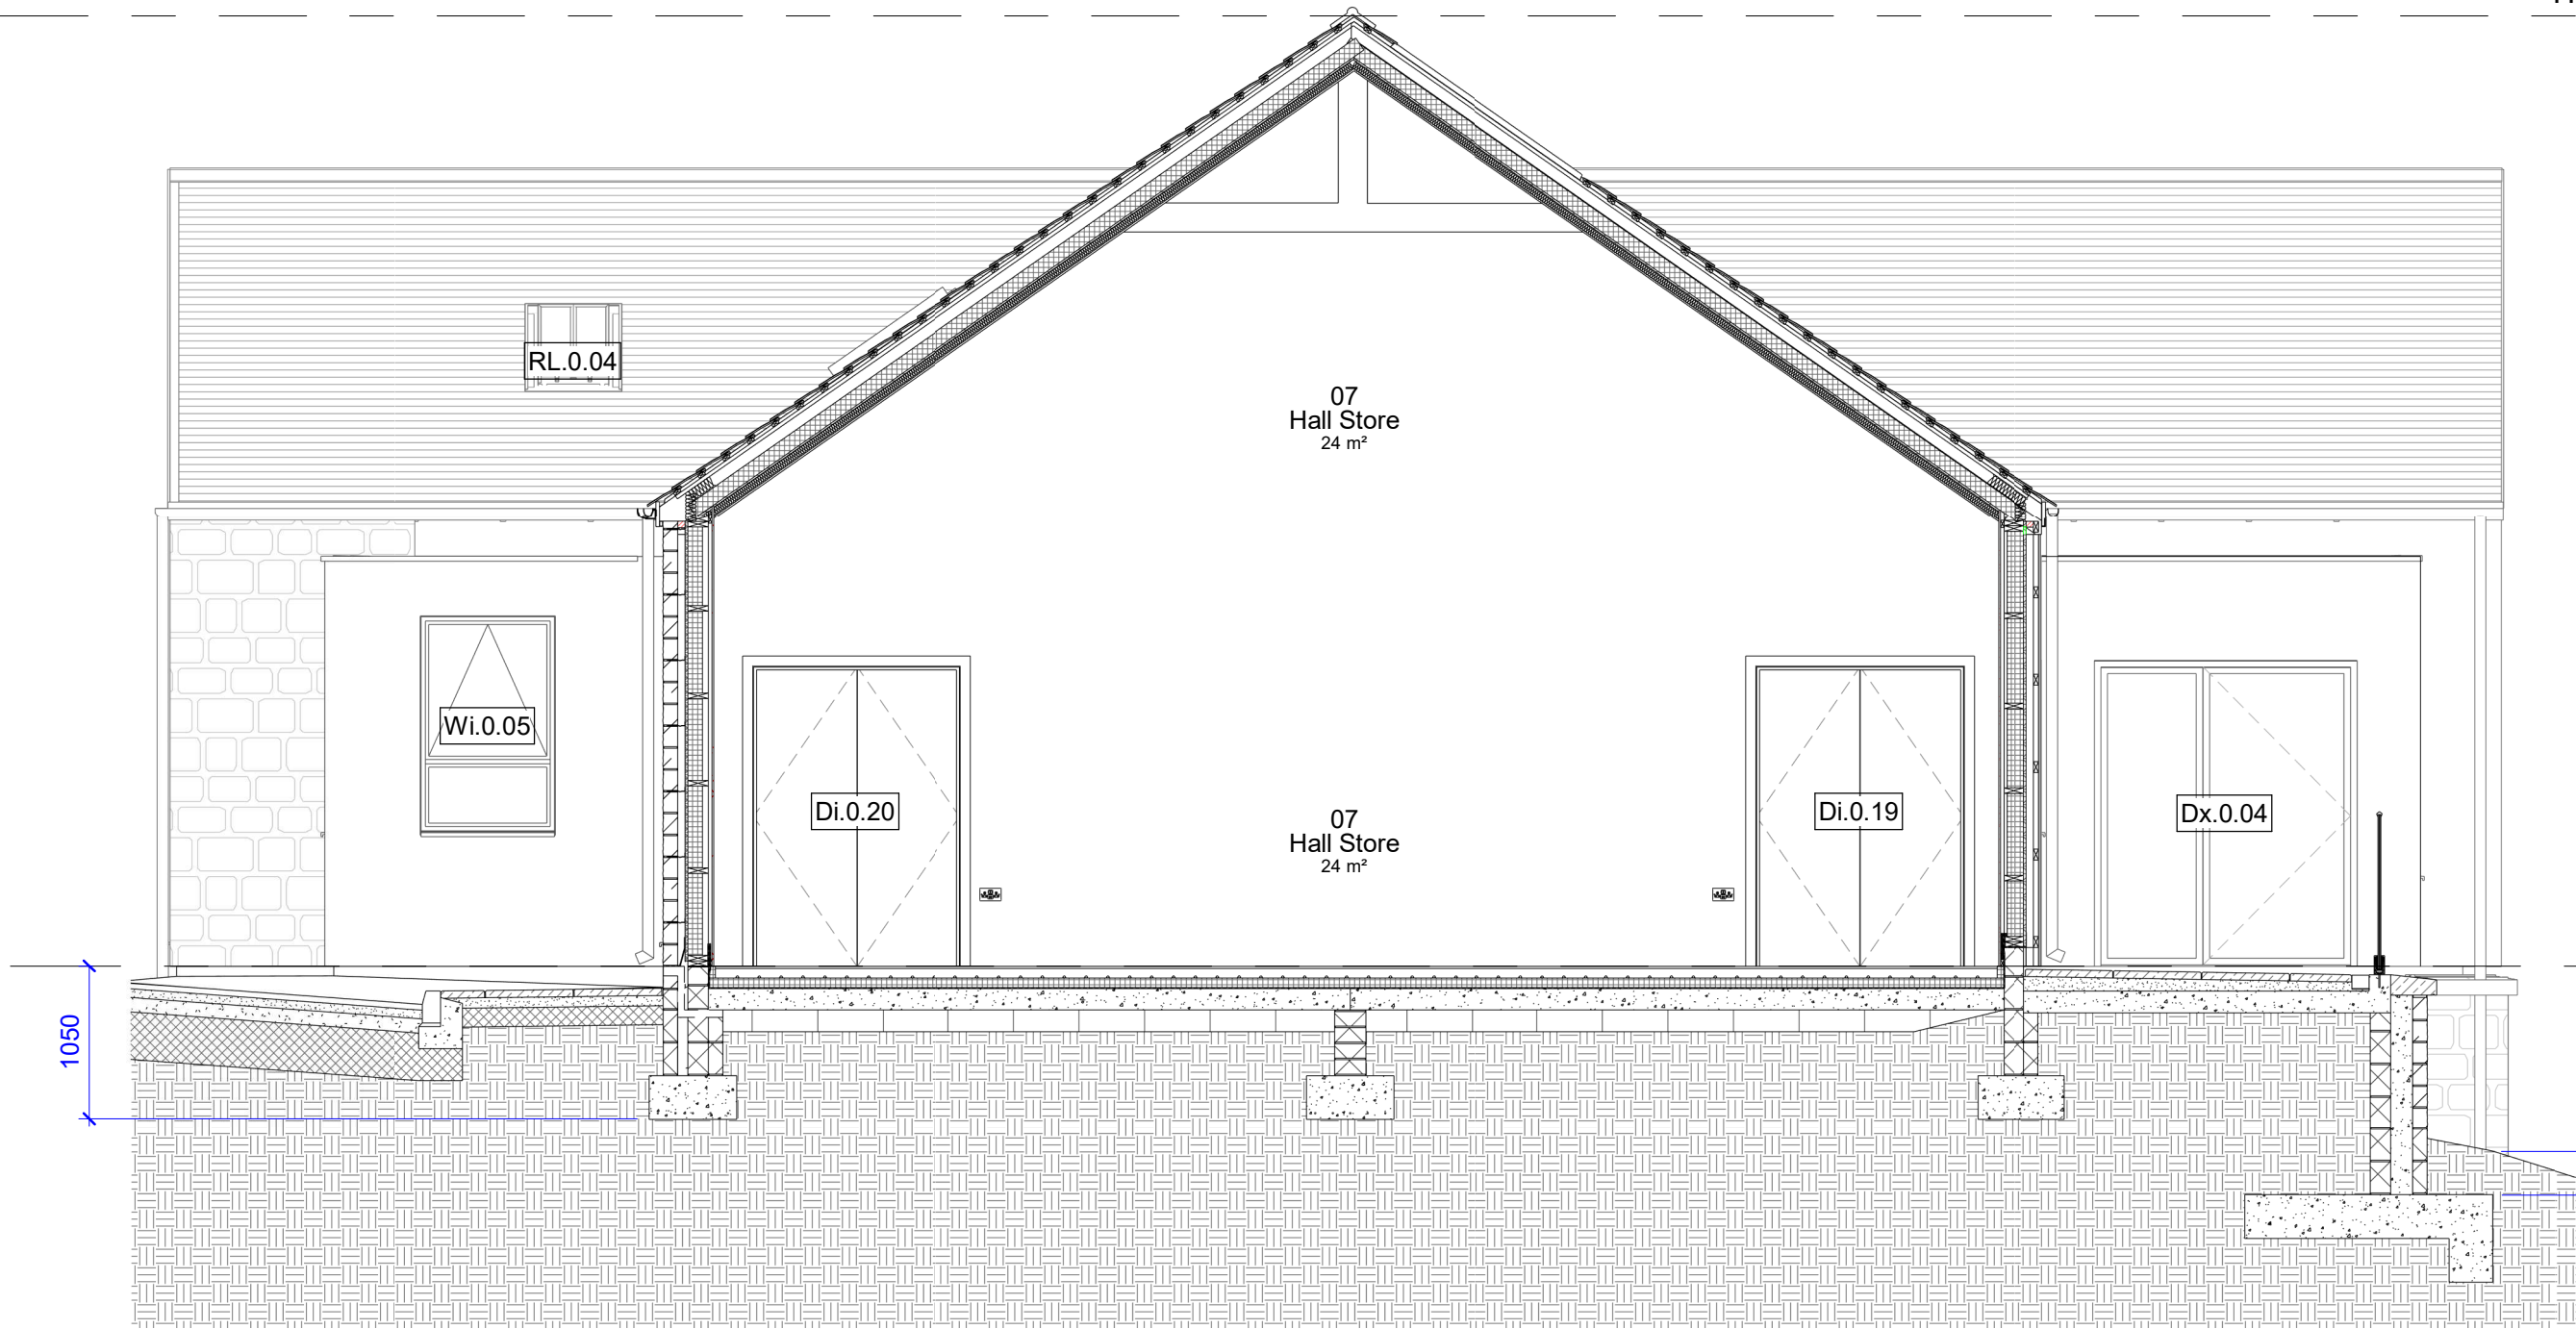


© d3-associates
This drawing is the subject of copyright which vests in d3-associates. It is an infringement of copyright to reproduce this drawing, by whatever means, including electronic, without the express written consent of d3-associates which reserves all its rights.

d3-associates asserts its rights to be identified as the author of this design. All drawings, images and models are subject to the Copyright, Designs & Patents Act 1988.

- Responsibility is not accepted for errors made by others in scaling from this drawing. All construction information should be taken from figured dimensions only
- Report errors & omissions to d3-associates
- Check all dimensions on site
- To be read in conjunction with Health and Safety plan and all relevant risk assessments

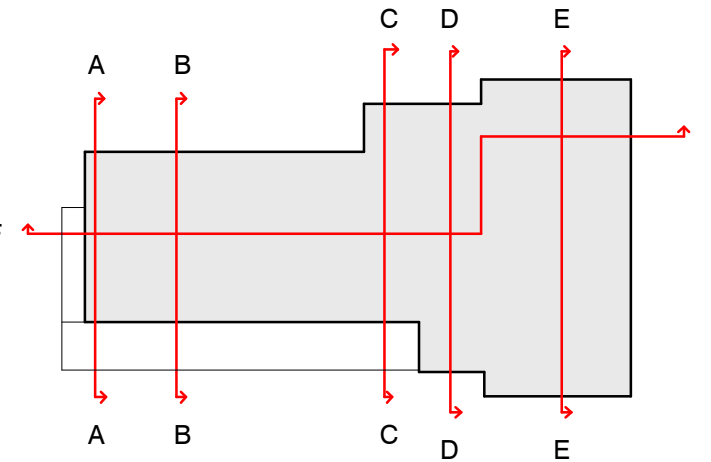

Section A-A
1 : 50

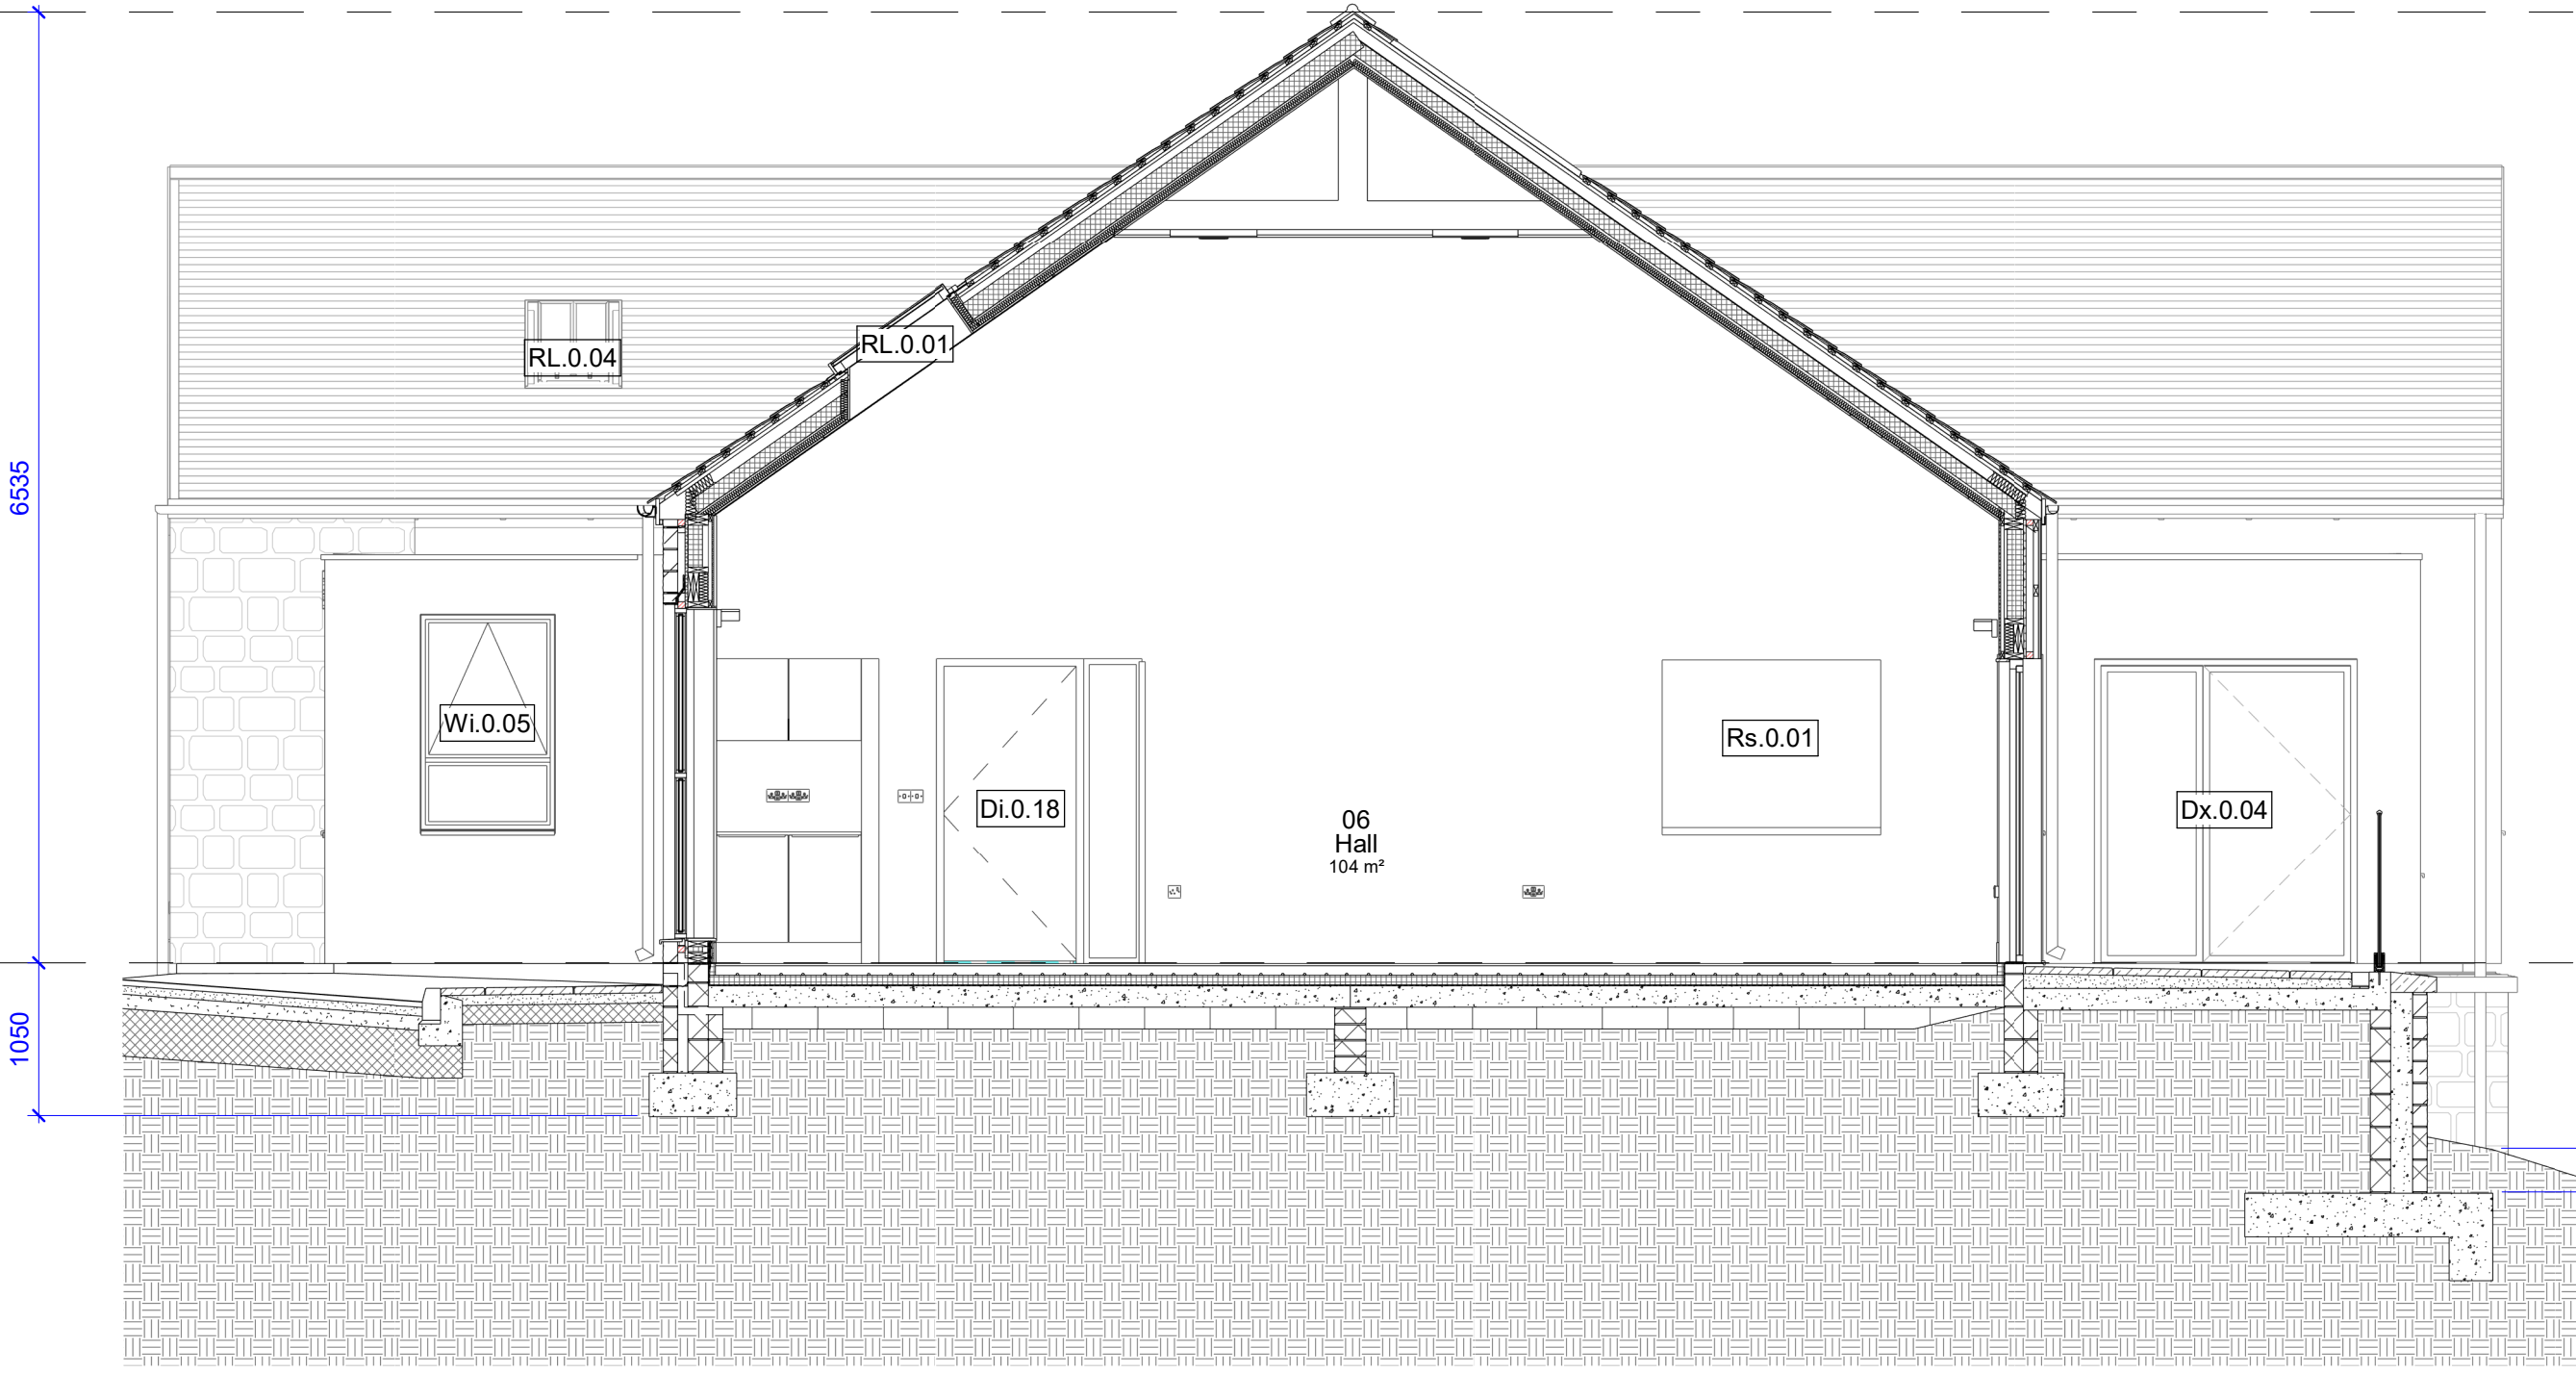

Rev	Description	Issued	Checked	Date
P03	Draft Tender Issue following structural / civils input	TY	MD	17/12/21
P04	Tender Issue	TY	MD	17/01/22
P05	Tender re-issue	TY	MD	26/04/22

Purpose of Issue
Issued for tender




Project Information
Chinley, Buxworth & Brownside Parish Council
Chinley Community Centre

Drawing Information

GA Sections Sheet 1 of 3


Project ID	Originator	Zone	Level	Type	Role	Drawing No.
CHIN	D3A	00	ZZ	DR	A	3801
Project No.	Drawn	Scale @ A2	Status	Revision		
1607	EW	As indicated			D2 P05	

- Responsibility is not accepted for errors made by others in scaling from this drawing. All construction information should be taken from figured dimensions only
- Report errors & omissions to d3-associates
- Check all dimensions on site
- To be read in conjunction with Health and Safety plan and all relevant risk assessments

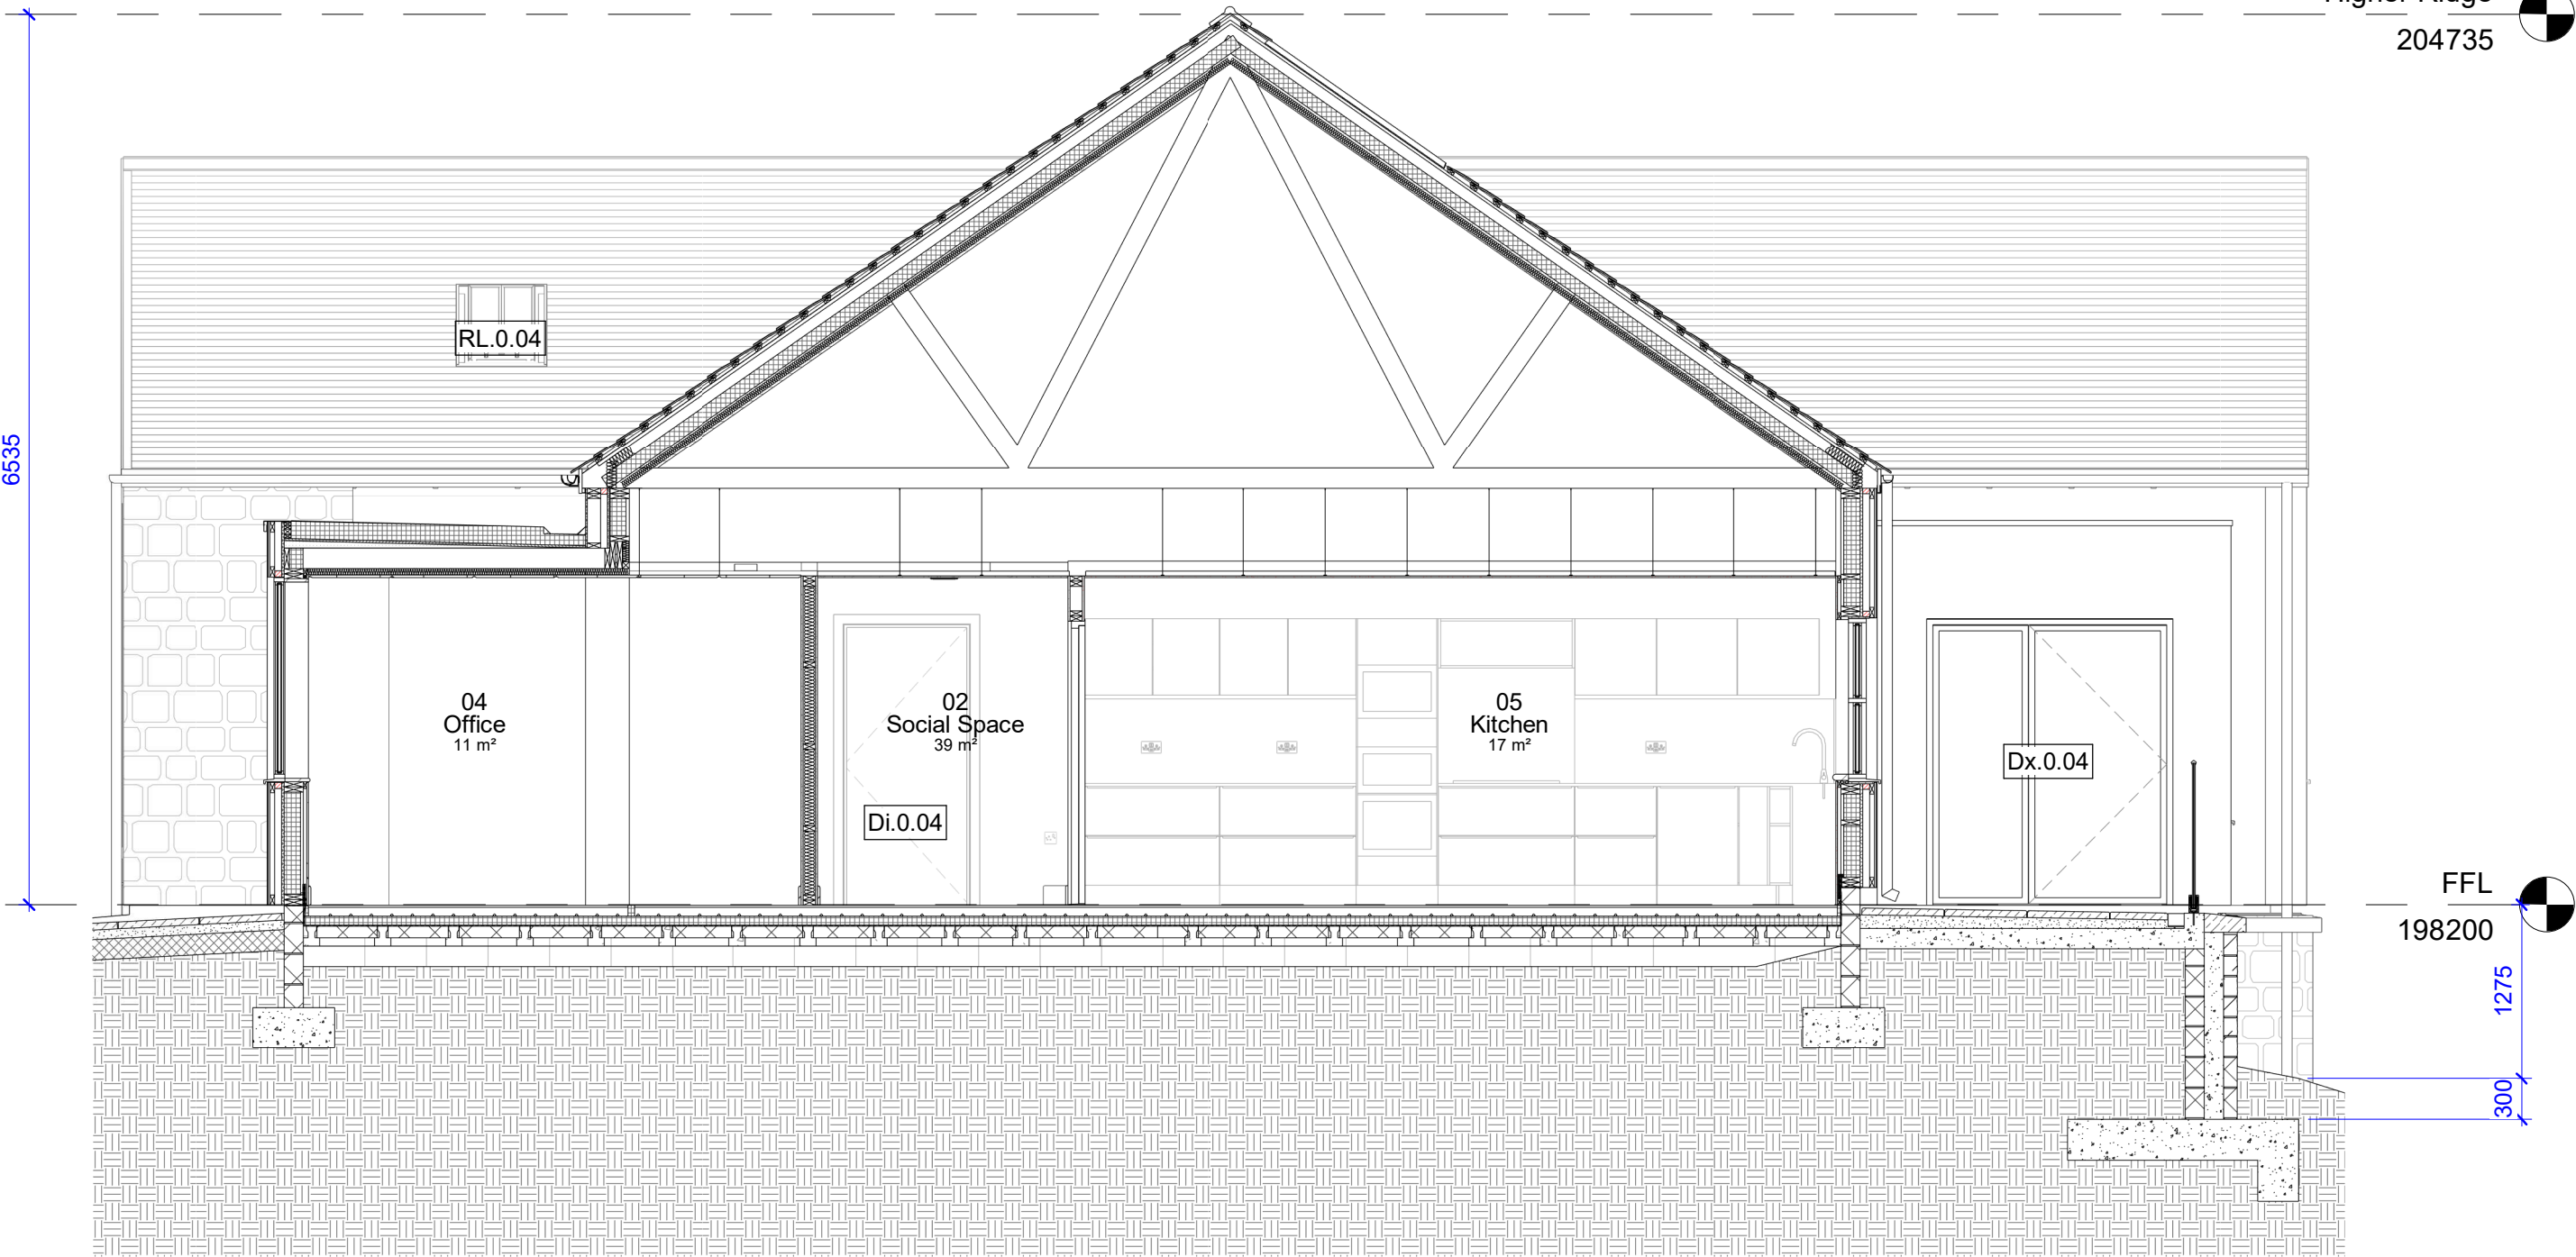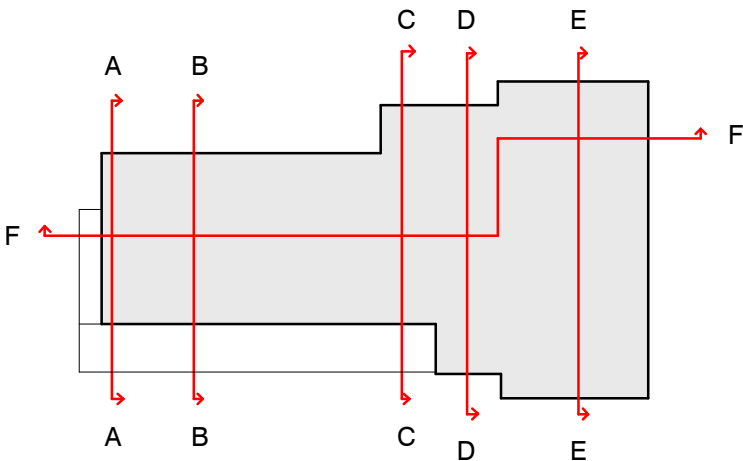 

Section C-C

1 : 50

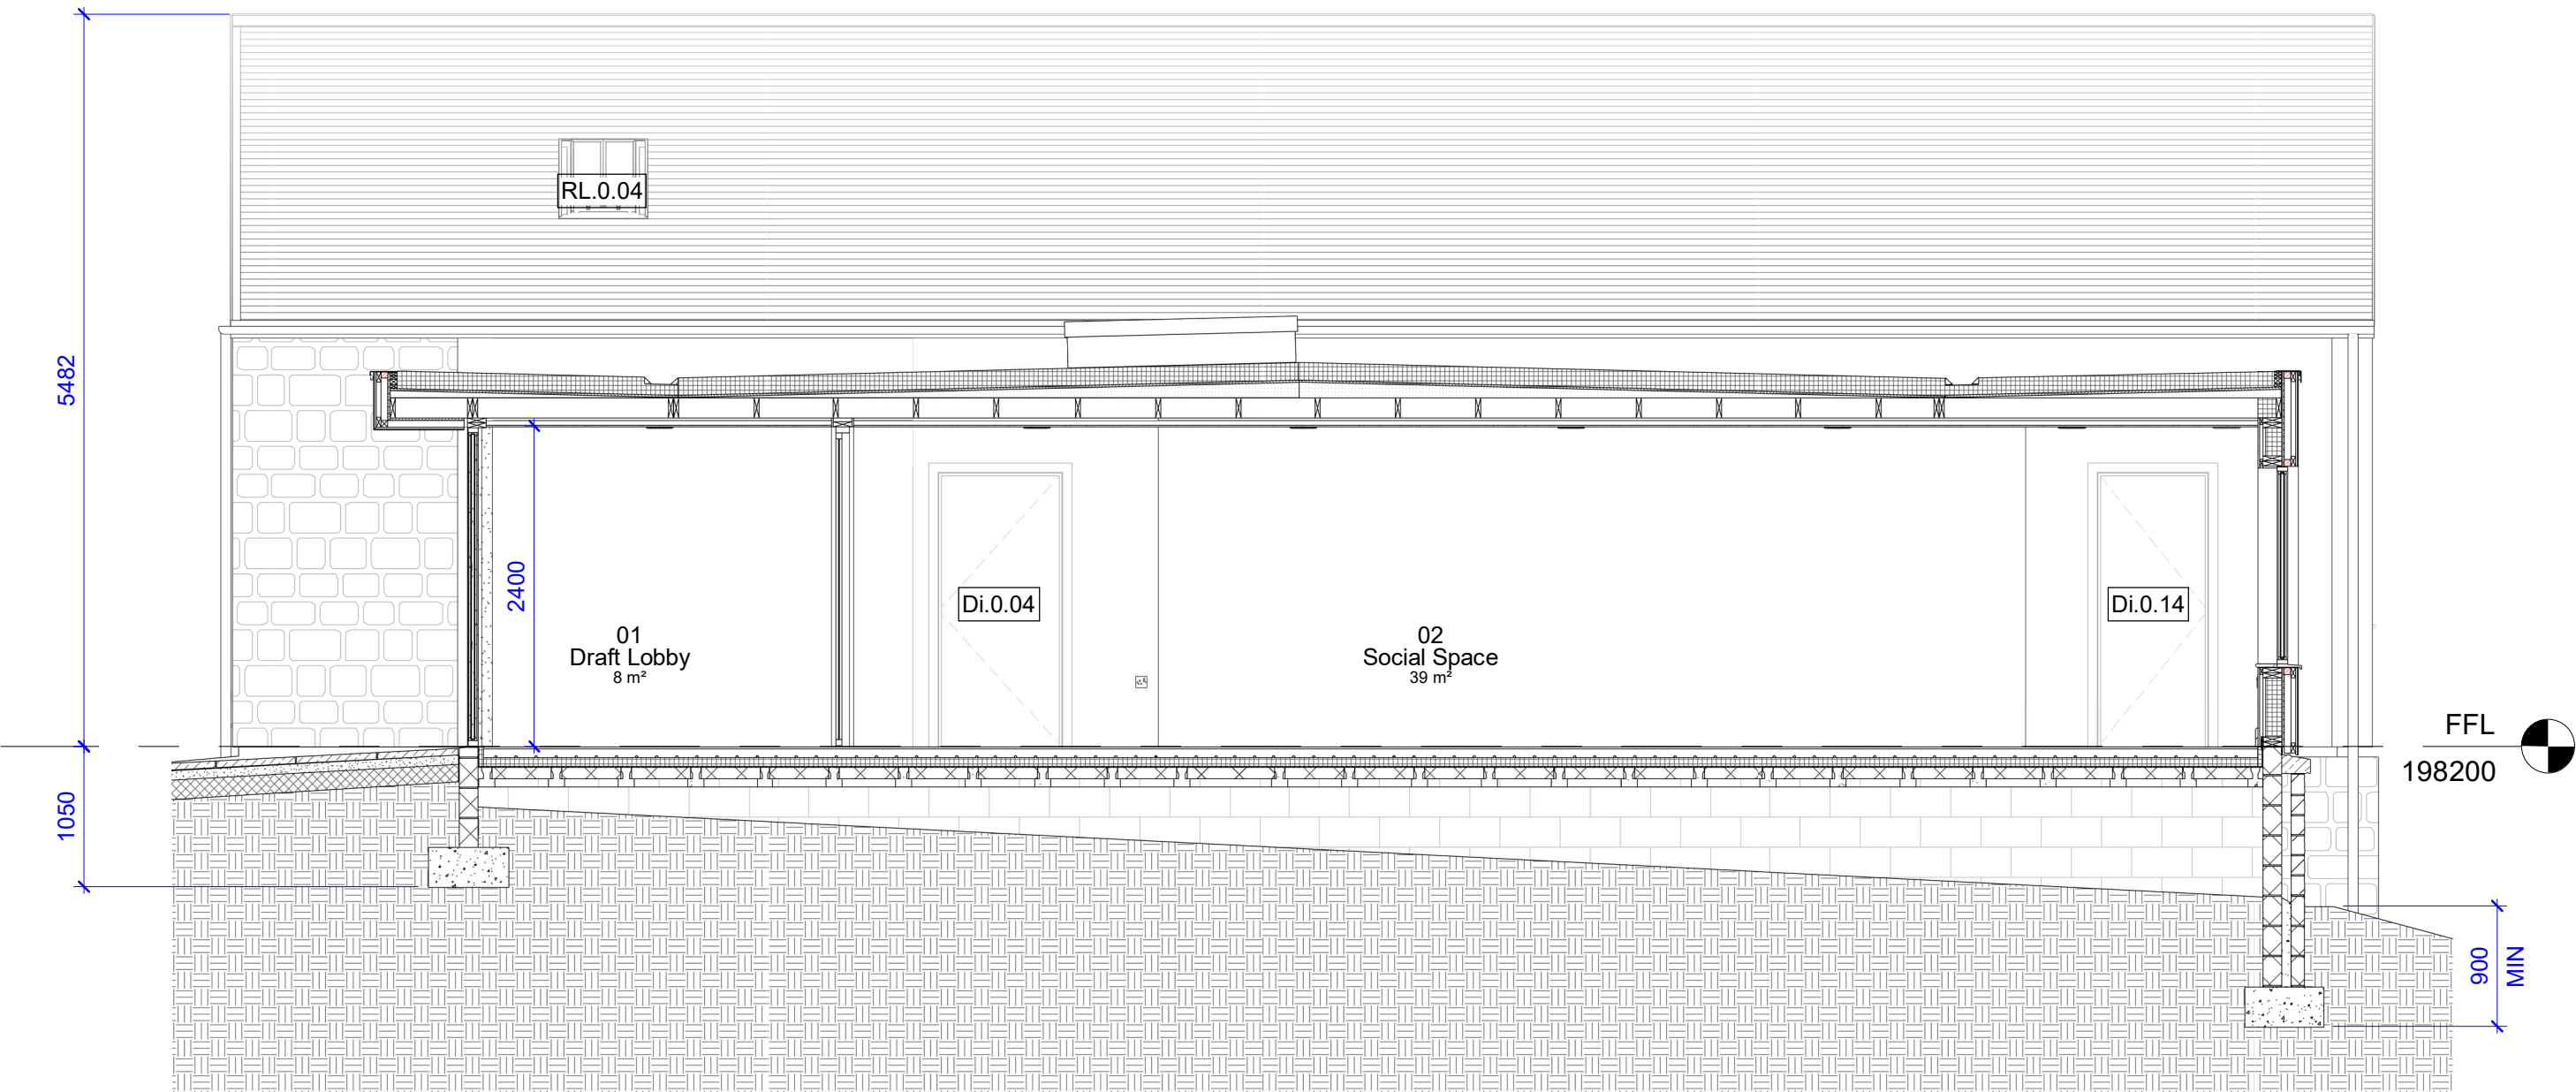

Section D-D

1 : 50

Rev	Description	Issued	Checked	Date
P03	Draft Tender Issue following structural / civils input	TY	MD	17/12/21
P04	Tender Issue	TY	MD	17/01/22
P05	Tender re-issue	TY	MD	26/04/22

Purpose of issue

Issued for tender

Project Information

Chinley, Buxworth & Brownside Parish Council

Chinley Community Centre

Drawing Information




GA Sections Sheet 2 of 3

Project ID	Originator	Zone	Level	Type	Role	Drawing No.
CHIN	D3A	00	ZZ	DR	A	3802
Project No.	Drawn	Scale @ A2	Status	Revision		
1607	EW	As indicated			D2 P05	

d3associates
ENERGY & ARCHITECTURE


info@d3-associates.co.uk
www.d3-associates.co.uk

- Responsibility is not accepted for errors made by others in scaling
from this drawing. All construction information should be taken
from figured dimensions only
- Report errors & omissions to d3-associates
- Check all dimensions on site
- To be read in conjunction with Health and Safety plan and all
relevant risk assessments

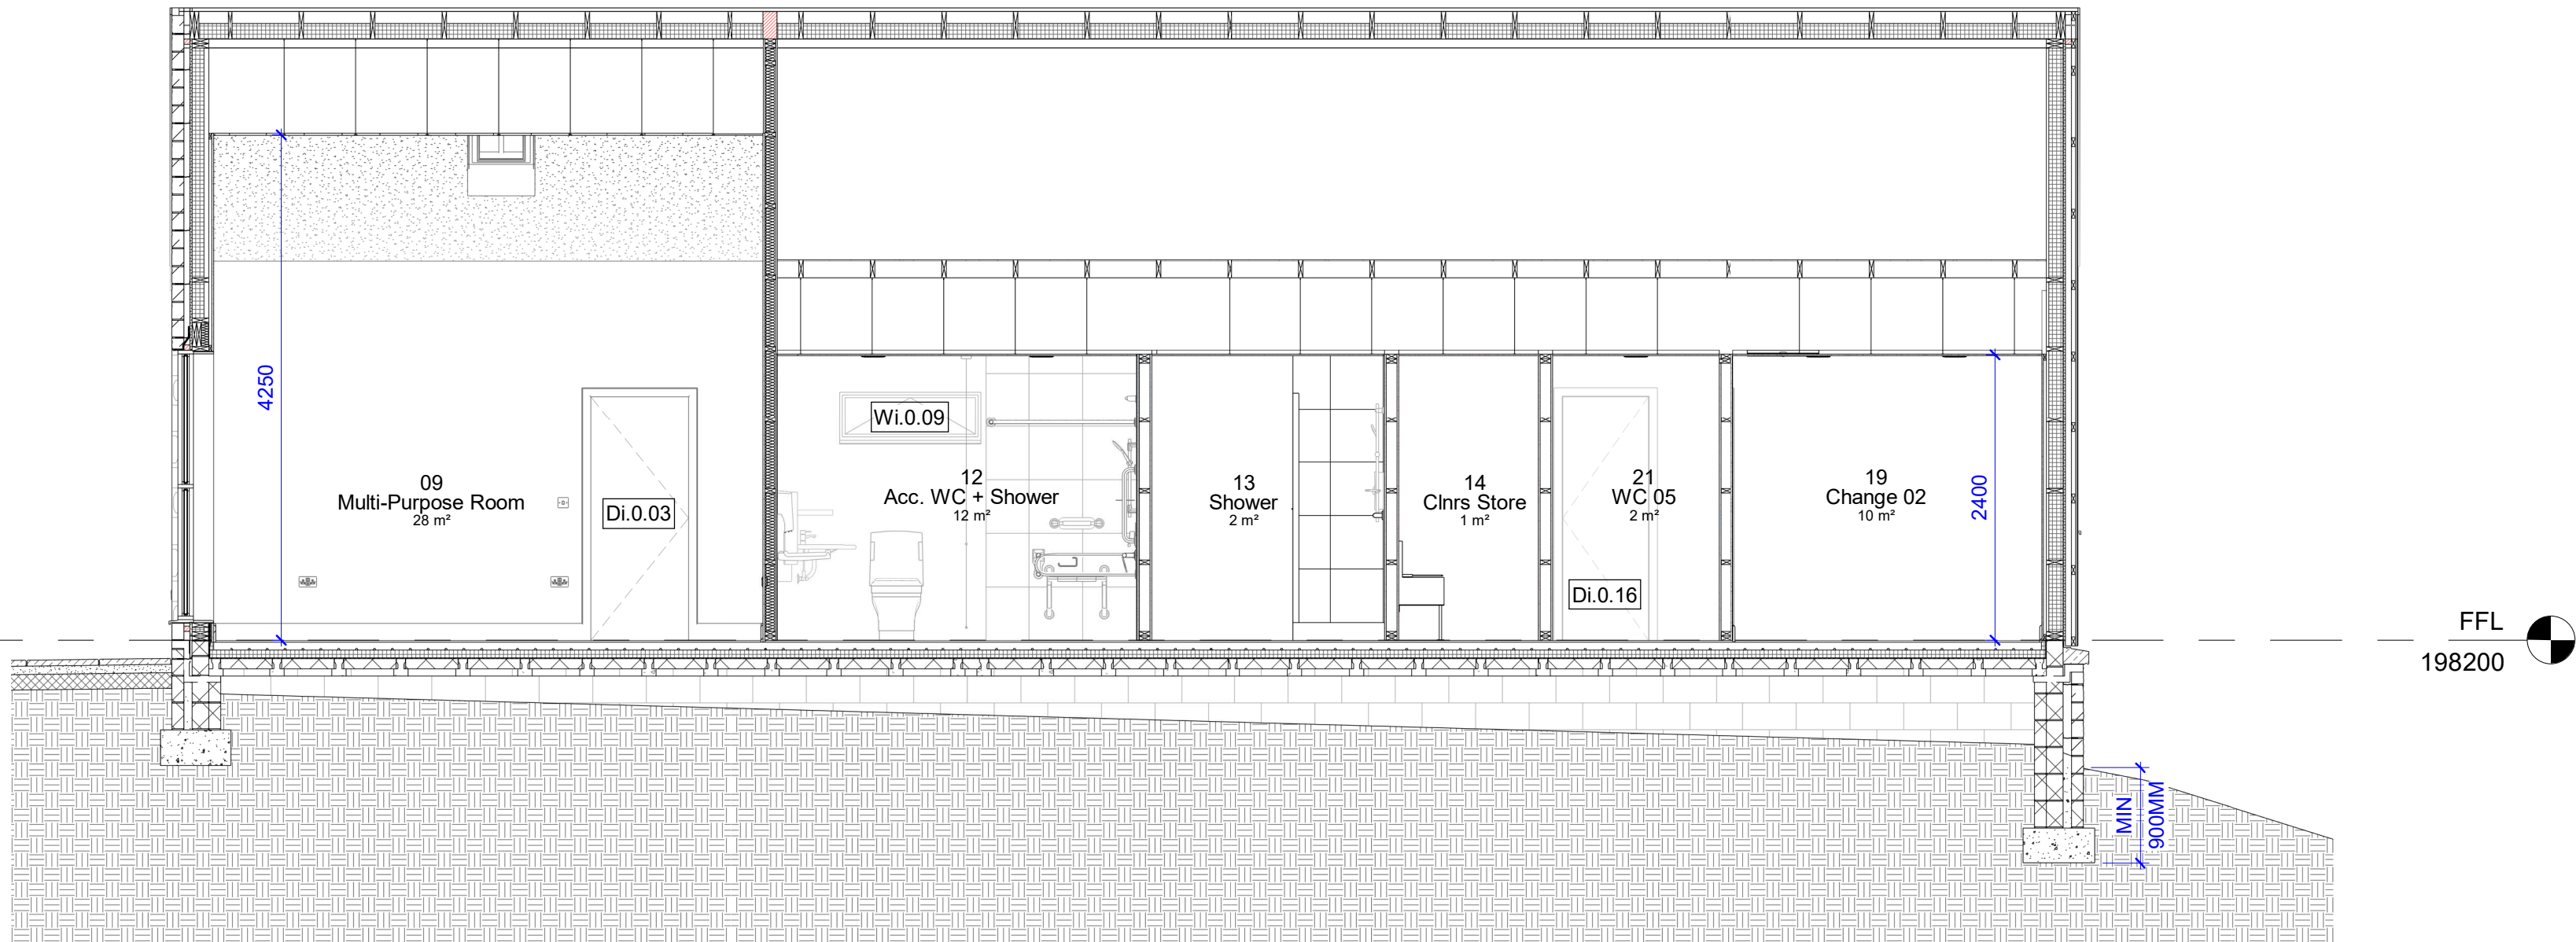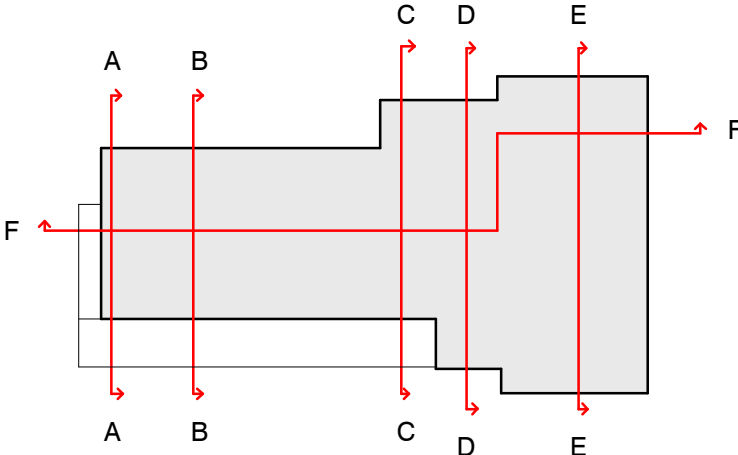 

Section E-E

1 : 50

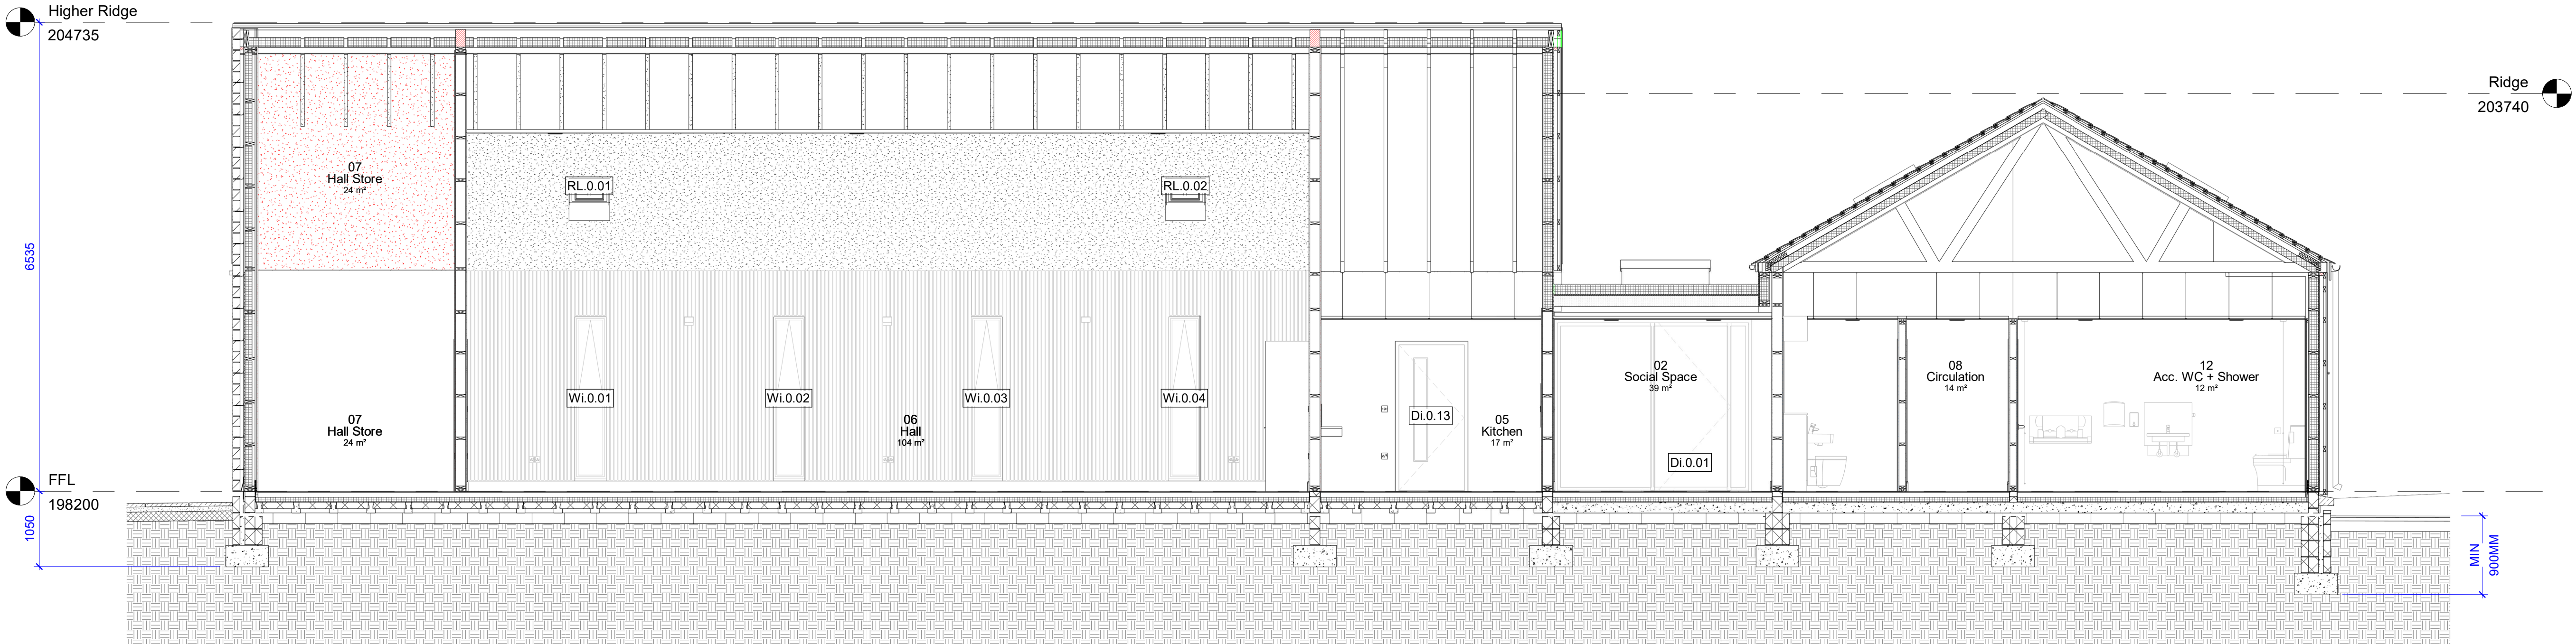

Section F-F

1 : 50

Any stepped foundations to suit
site levels TBC by structural engineer.
Refer to BDN drawing:
S3096-01A

Void cross ventilation required from
east to west, as indicated

Rev	Description	Issued	Checked	Date
P03	Draft Tender Issue following structural / civils input	TY	MD	17/12/21
P04	Tender Issue	TY	MD	17/01/22
P05	Tender re-issue	TY	MD	28/04/22

Purpose of issue

Issued for tender

Project Information

Chinley, Buxworth & Brownside Parish Council

Chinley Community Centre

Drawing Information

GA Sections Sheet 3 of 3

Project ID	Originator	Zone	Level	Type	Role	Drawing No.
CHIN	D3A	00	ZZ	DR	A	3803
Project No.	Drawn	Scale @ A1	Status	Revision		
1607	EW	As indicated				

D2 P05

d3associates
ENERGY & ARCHITECTURE

info@d3-associates.co.uk
www.d3-associates.co.uk