




3 EAST ELEVATION
Scale: 1:50

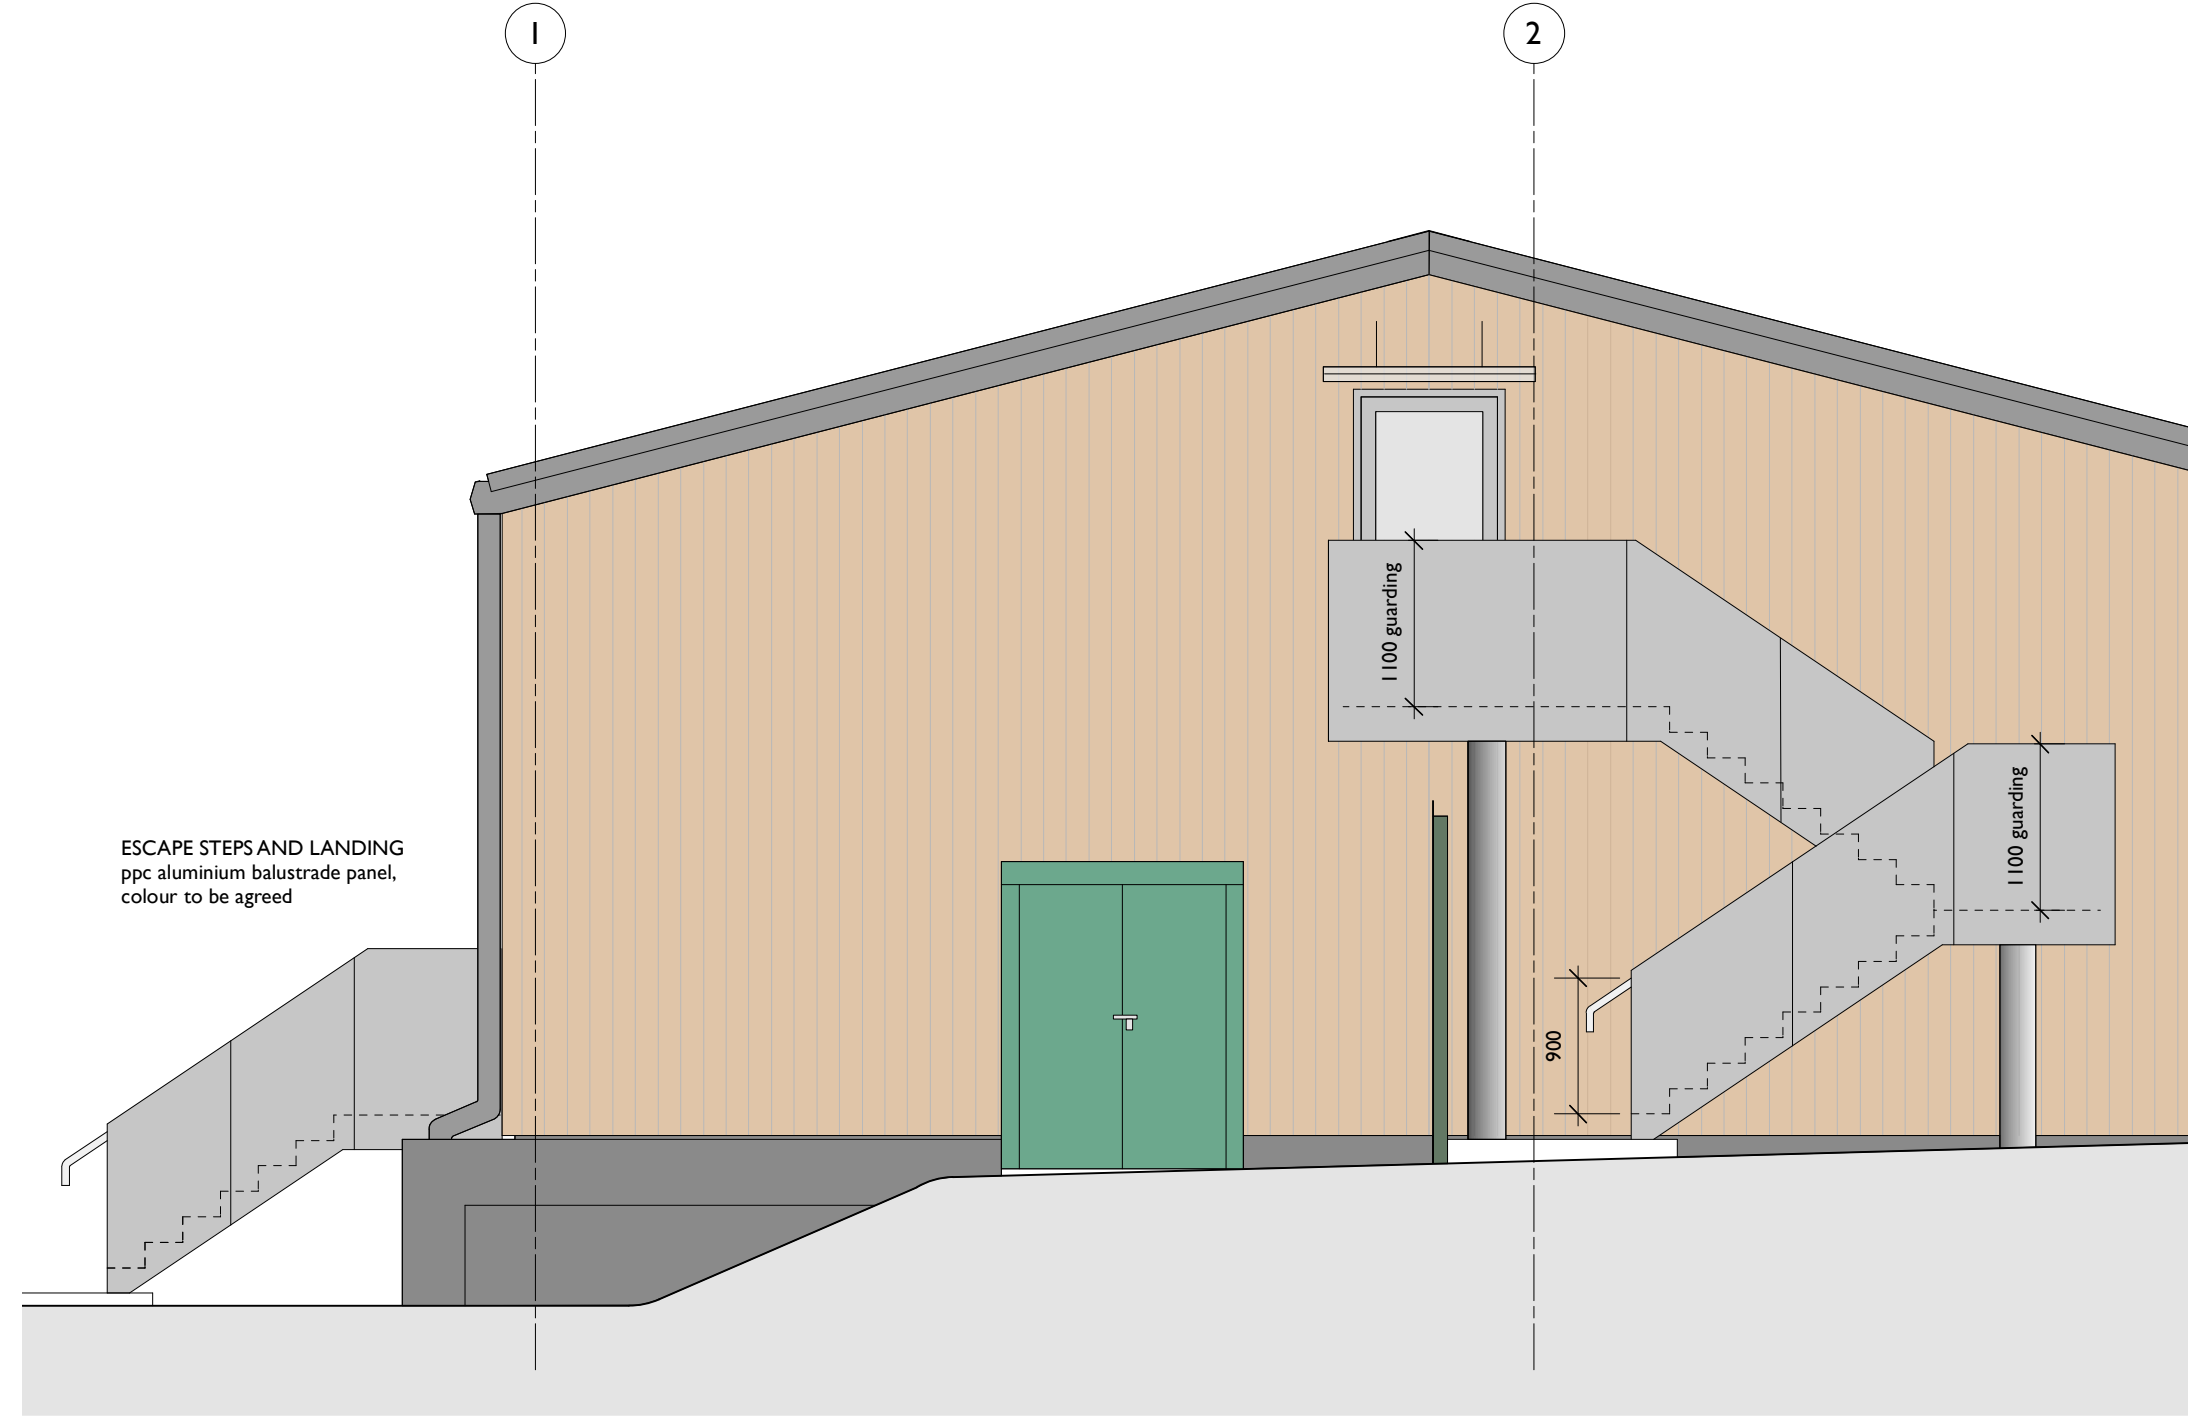


4 NORTH ELEVATION
Scale: 1:50

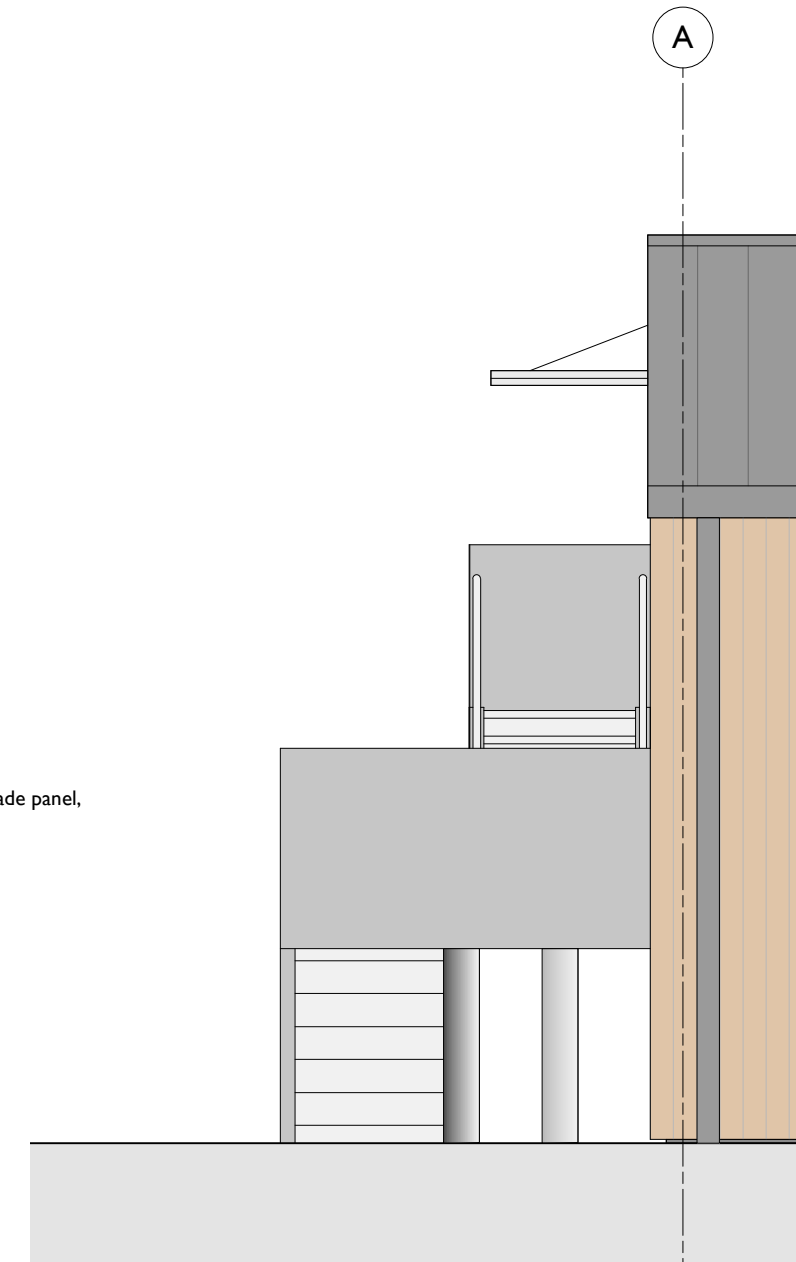

5 WEST ELEVATION
Scale: 1:50

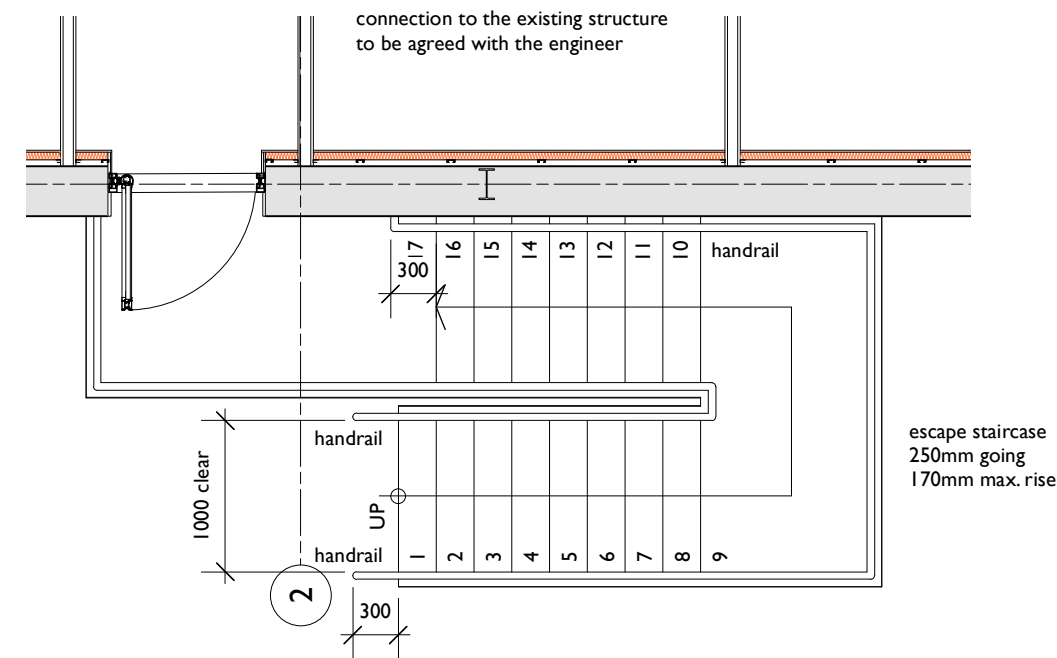

1 Scale: 1:50
PLAN OF ESCAPE STAIR

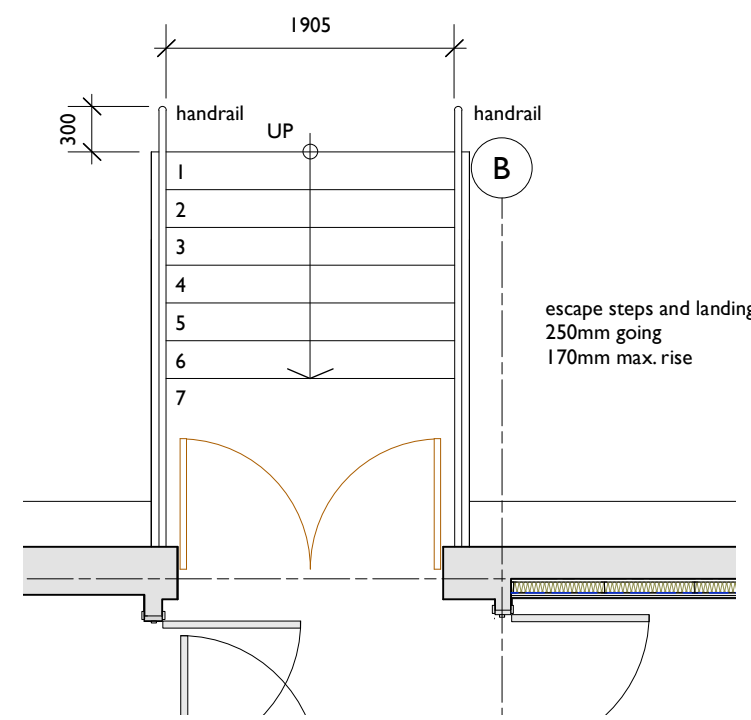

2 Scale: 1:50
PLAN OF ESCAPE STEPS

Notes:
The copyright of this drawing is retained by Alan Leather Associates Ltd.
Do not scale (electronically or by hand).
This drawing is not to be used in whole or part other than for the intended purposes.

WORK IN PROGRESS

Revisions:
ala architects

Alan Leather Associates Ltd Chartered Architects
45 Charlestown Road, Charlestown
St Austell, Cornwall, PL25 3NJ

Tel: 01726 65924/67325
Fax: 01726 61480
E-Mail: ala@alanleatherassociates.co.uk

Job:
PHYTOME LIFE SCIENCES LTD.

EXTERNAL STAIRCASE AND ESCAPE STEPS

Date: MAY 2023 Scale: 1:50 1:25 1:10 Paper size: A1
Drawn By: TC
Drawing Number:

DS 1840 D 02 WIP

BUILDING REGULATIONS ISSUE

ALL DETAILS TO BE AGREED WITH SPECIALIST STAIRCASE CONTRACTOR TO ARCHITECTS APPROVAL