



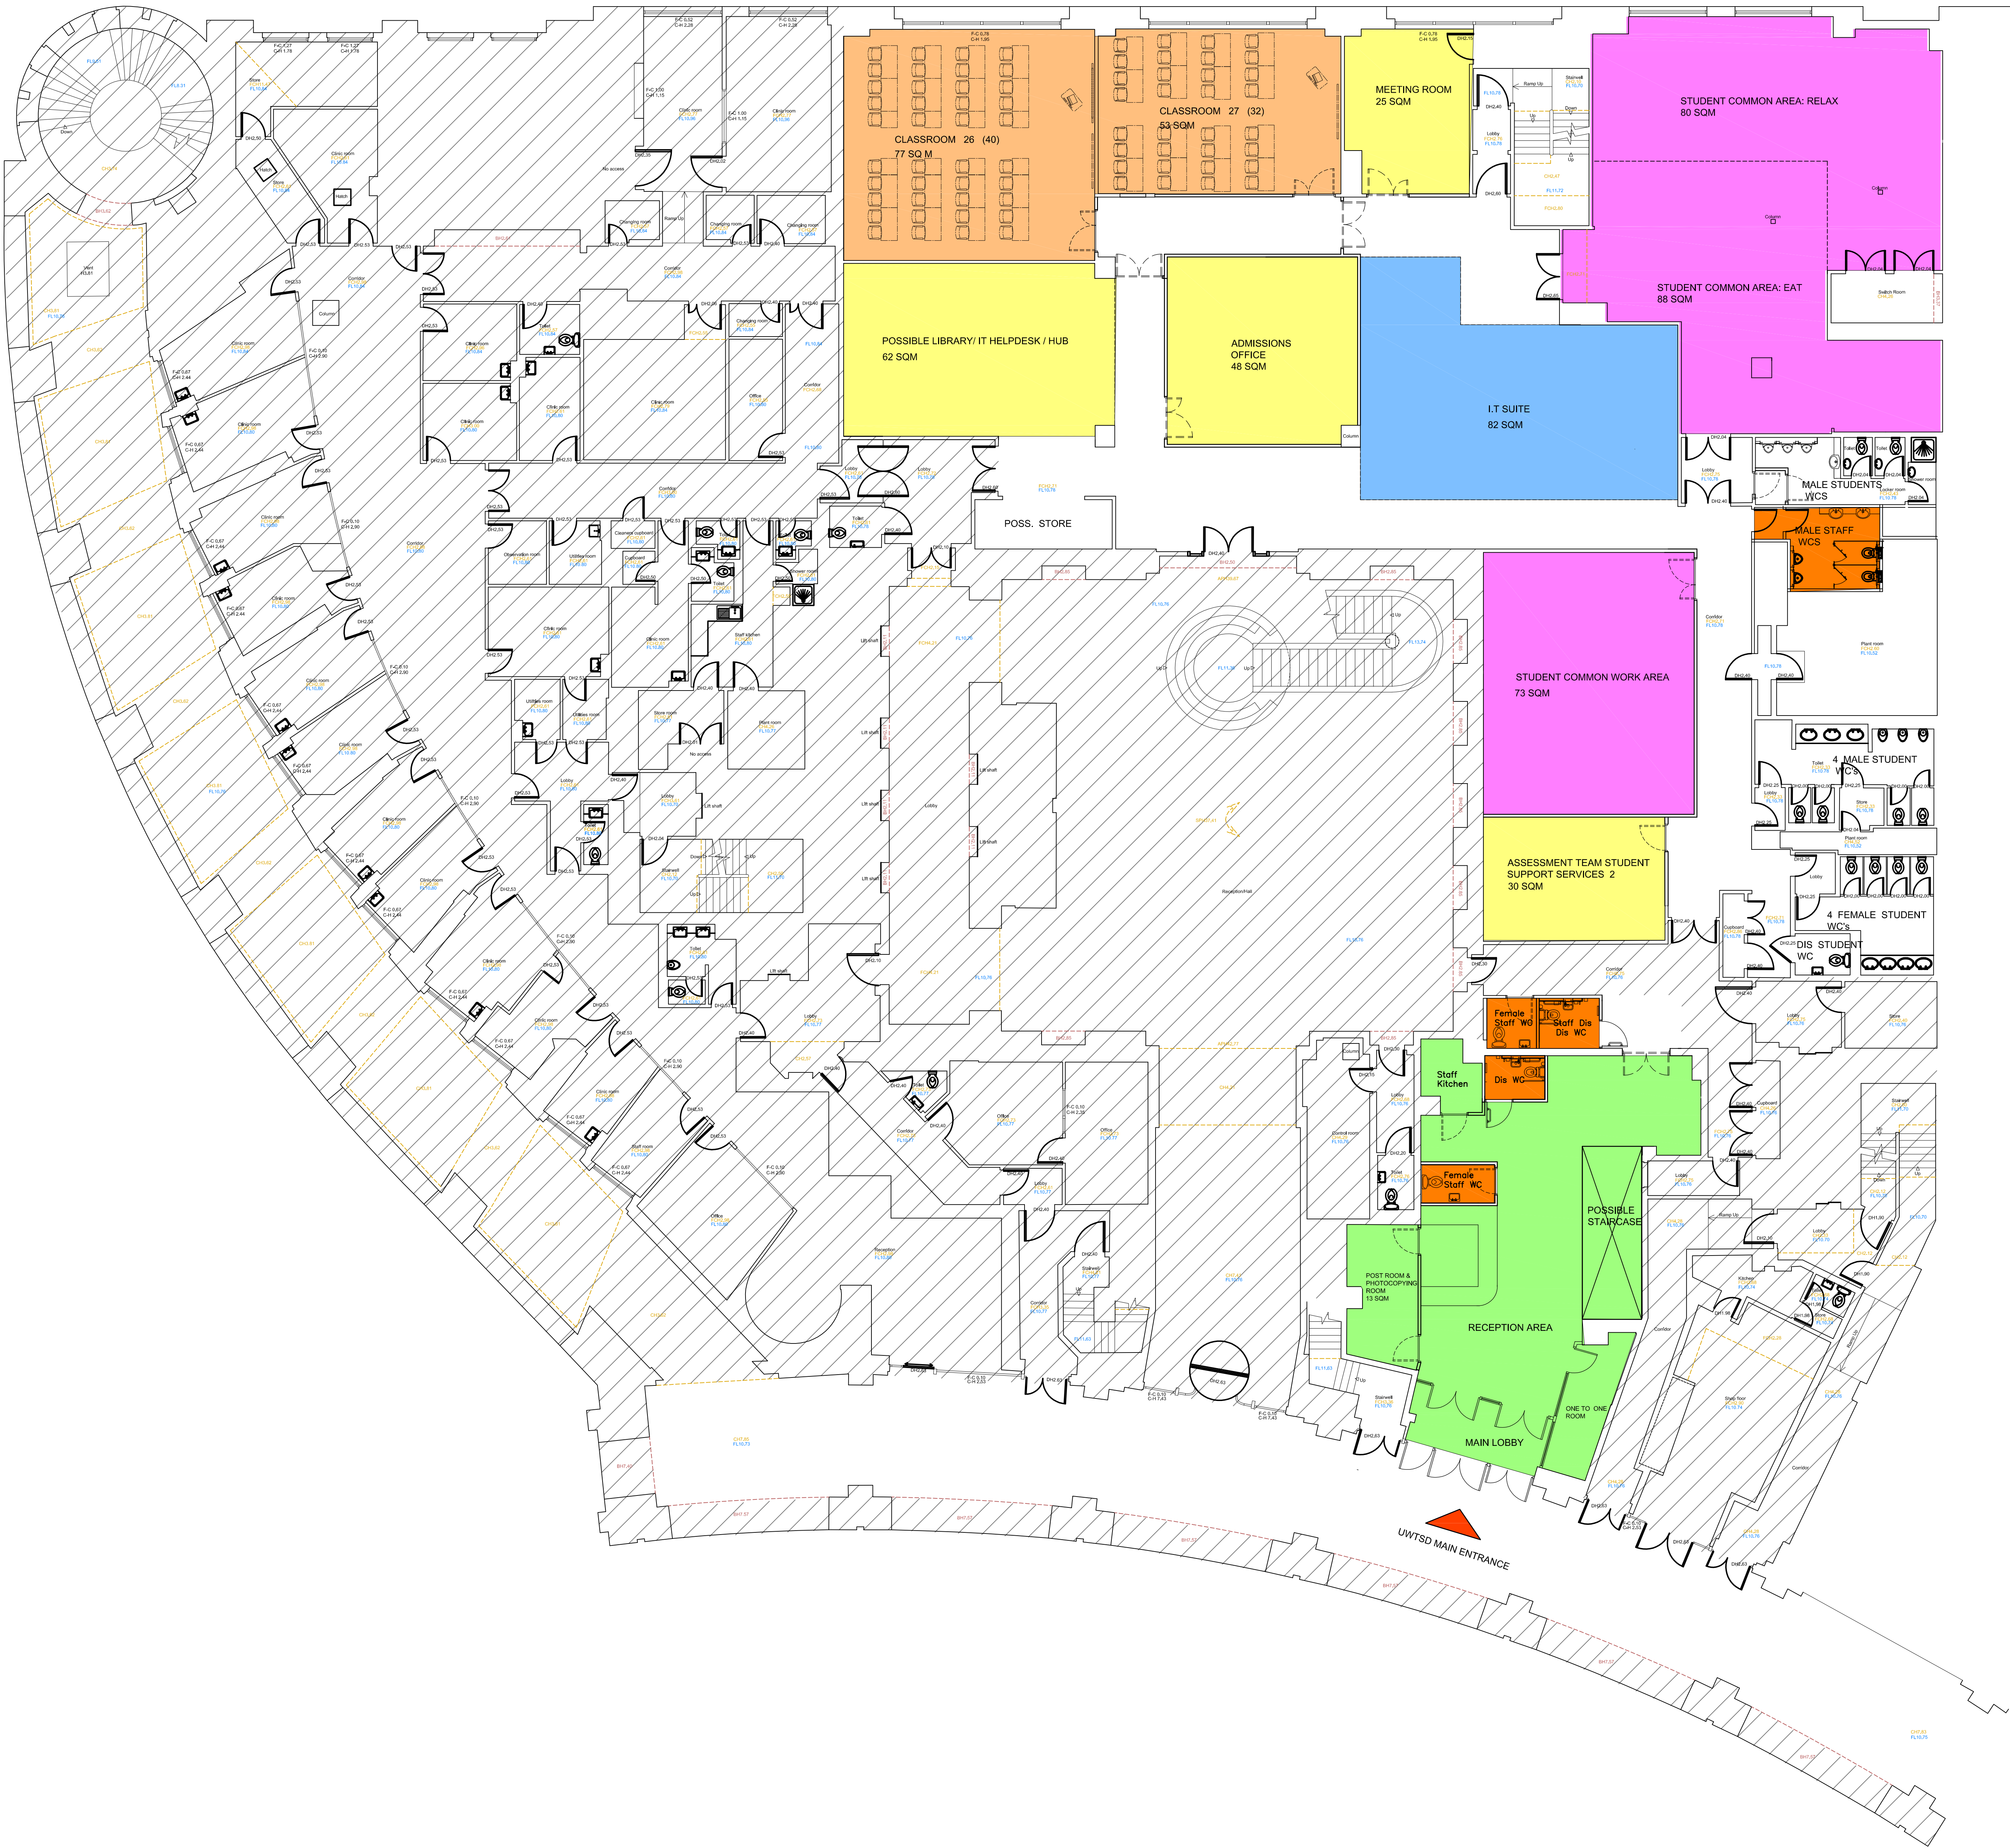

KEY




CLASSROOM S

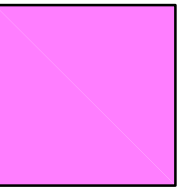

STUDENT AREAS



I.T AREAS

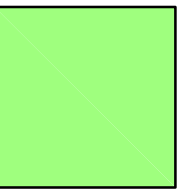

RECEPTION AREA



ADMINISTRATION



NEW TOILET ACCOMMODATION

Room Name	No of Students	Area	Lecturers
Classroom 26	40		1
Classroom 27	32		1
Sub Total	72		2

Work	Date	By	Revision



Tel: 01446 753 500
Fax: 01446 753 501
Email: mail@hl-design.co.uk

PROJECT

UWTSD
One Westferry Circus
Canary Wharf

DRAWING TITLE

Feasibility Sketch Scheme
Ground Floor Plan
Option C

SCALE 1:100@A1 DRAWN CH

DATE 24/01/22 CHECKED JRJ

DRAWING No. 22117 / SK01D REV 0