


A


Western outlet positions to new Alumasc Heritage Aluminium downpipes and hoppers

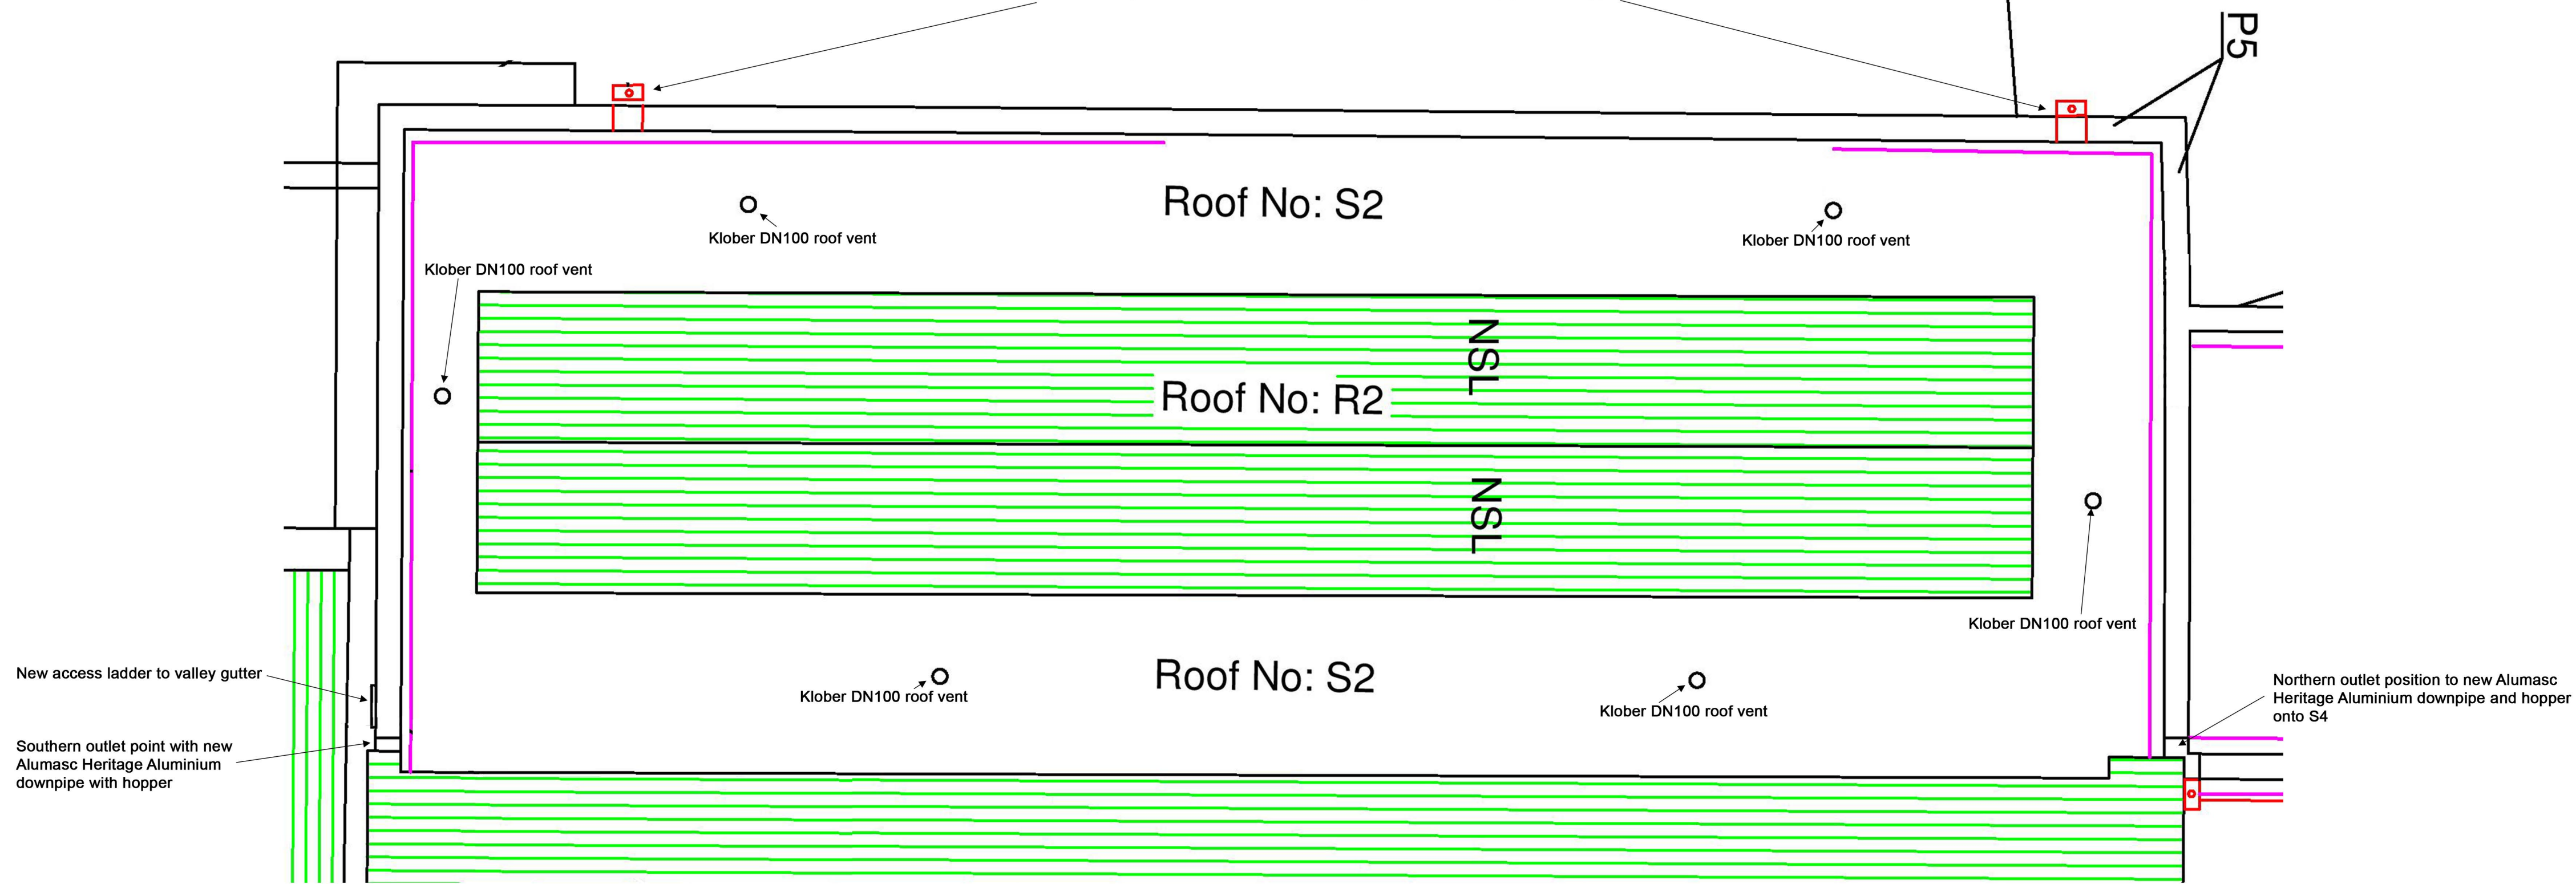

Partial Roof Plan showing S2 and R2 @ 1:50 approx

A

Section A-A Through S2 and R2 @ 1:20

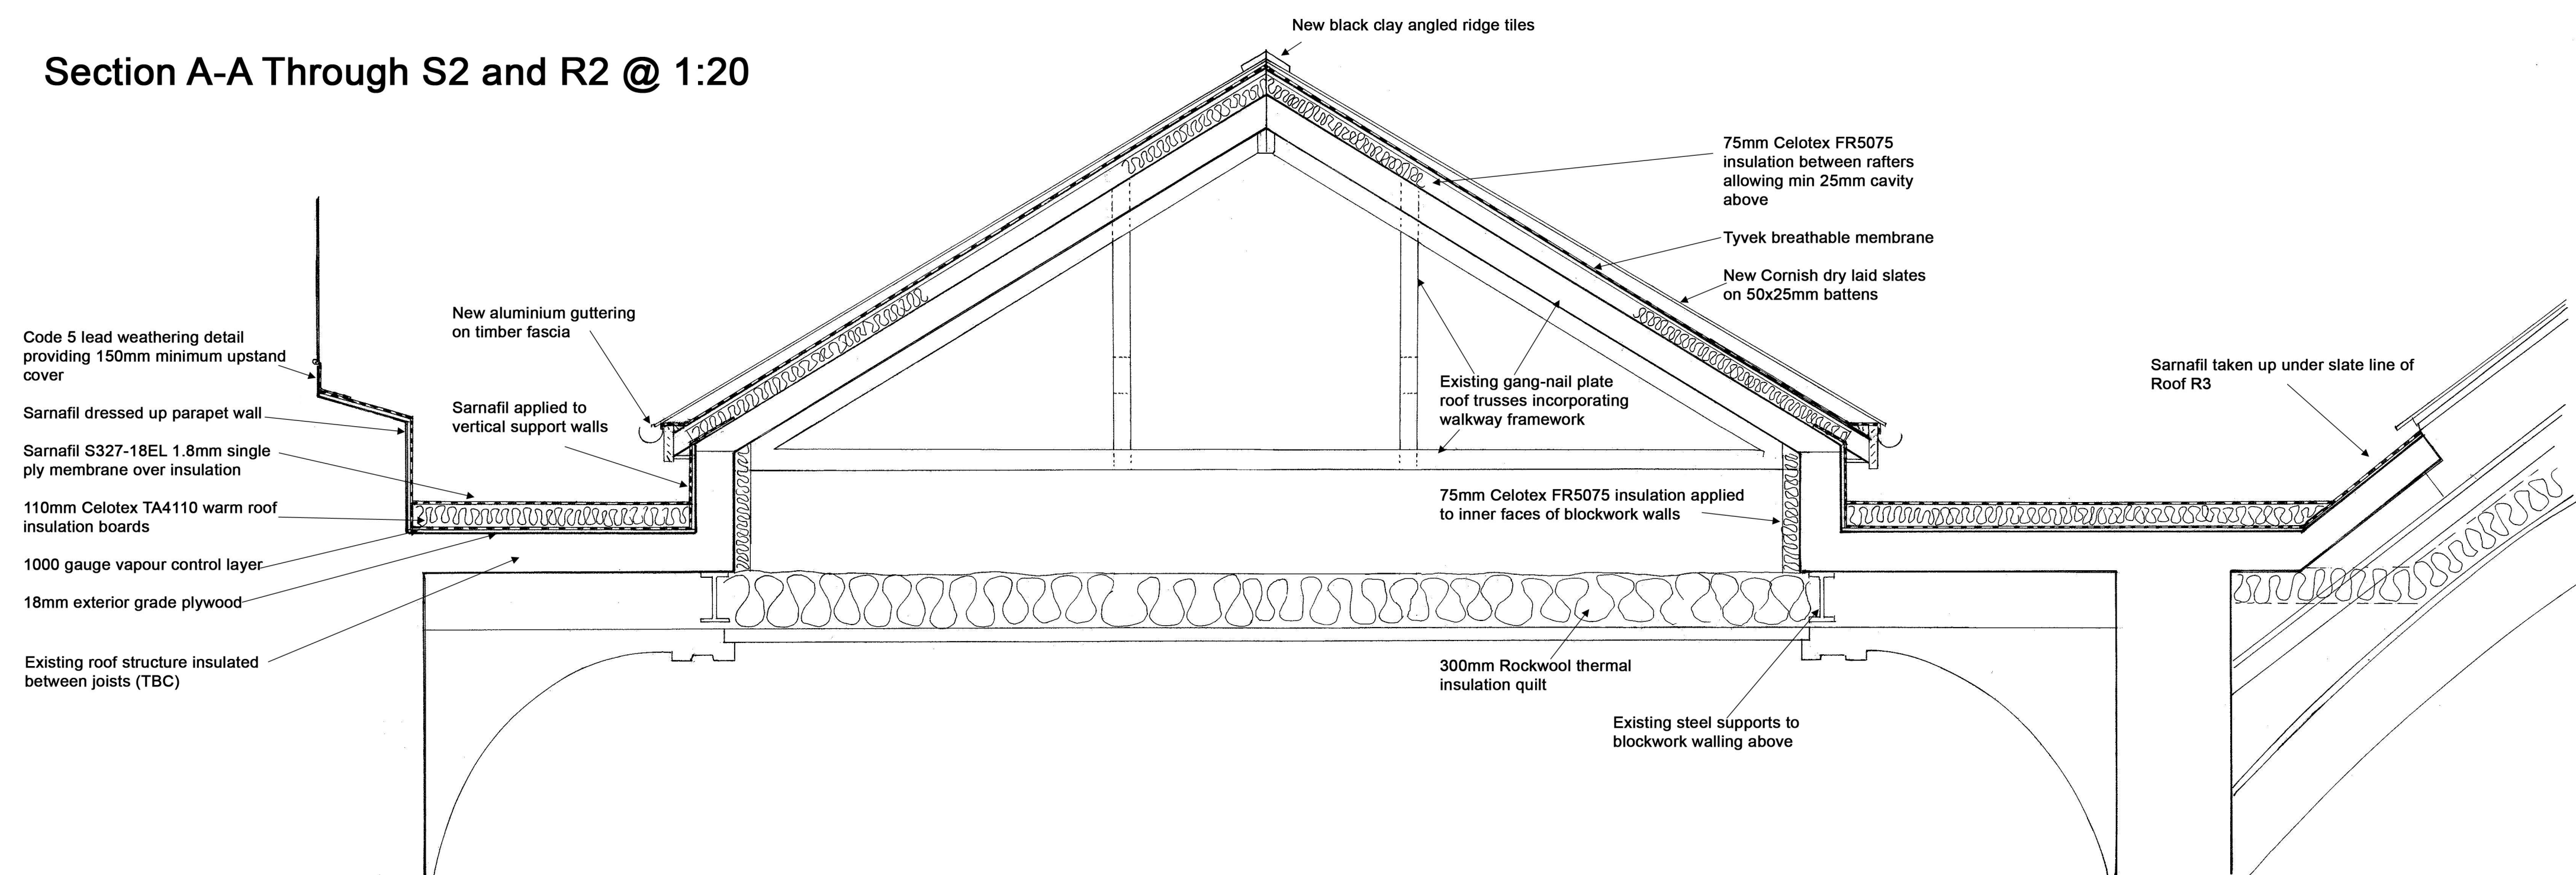

Contractors must check all dimensions on site.
Only figured dimensions are to be worked from.
Discrepancies are to be reported immediately.

| A | Date | Revision |
|---|------|----------|
| | | |

SCOTT & CO
Chartered Surveyors and Historic Building Consultants,
3, Lemon Villas,
Truro,
Cornwall,
TR1 2NX.
Tel: 01872 263939
Fax: 01872 262299

Client
The Royal Institution of Cornwall

Project
The Royal Cornwall Museum

Drawing Title
Plan and section - roofs S2 and R2

| | |
|--------------------|---------------|
| Scale | 1:20 and 1:50 |
| Drg. No. | S: 714-20 |
| File No. | 7377 |
| Designed by | CGH |
| Drawn by | CGH |
| Date | 16/12/13 |

© This drawing is the Copyright of Scott & Company.