



Do not scale from this drawing, except for town planning purposes.
 Work to figured dimensions only.
 This drawing is the property of David Gogo and copyright is reserved by him.
 This drawing is issued on condition that it is not copied, used or disclosed by or to any unauthorized person without the prior written consent of David Gogo.
 The areas on the drawing have been measured directly from a CAD drawing and have no tolerances added or subtracted.
 The areas have been calculated in accordance with the Code of Measuring Practice, 6th Edition (2007) using the stated options N/A, G/A, G/E. They are approximate and relate to the likely areas of the building at the current state of the design. Any decisions to be made on the basis of these predictions, whether as to project viability, pre-letting, lease agreements and the like, should make allowance for the following:
 - Design development
 - Accurate site survey, site levels and dimensions need to be fully evaluated
 - Allowance for construction methods and building tolerances.
 - Local authority consents


rev	date	drawn by	checked by	description
/	05.03.14	CD	CD	FIRST ISSUE
A	17.08.16	CD	CD	FIRST ISSUE
B	24.08.16	DG	DG	Elevation Gates Added
C	29.08.16	DG	DG	Mini Tennis Court Added
D	31.08.16	DG	DG	Added Dimensions
E	02.09.16	DG	DG	Removed Netball court
F	30.10.16	DG	DG	Updated layout
G	30.11.16	GBF	GBF	drawing updated following comments
H	12.12.16	GBF	GBF	ramped access with protective handrail added to gate next to court 3 and issued for planning

PC - Paddle court
 TC - Tennis Court
 C01-C10 - Existing Floodlight Columns

--- proposed fencing to courts to be 3m high black plastic coated chain link to match the existing

paddle court to be enclosed with 12mm toughened glass - see paddle court specification

--- proposed new gates

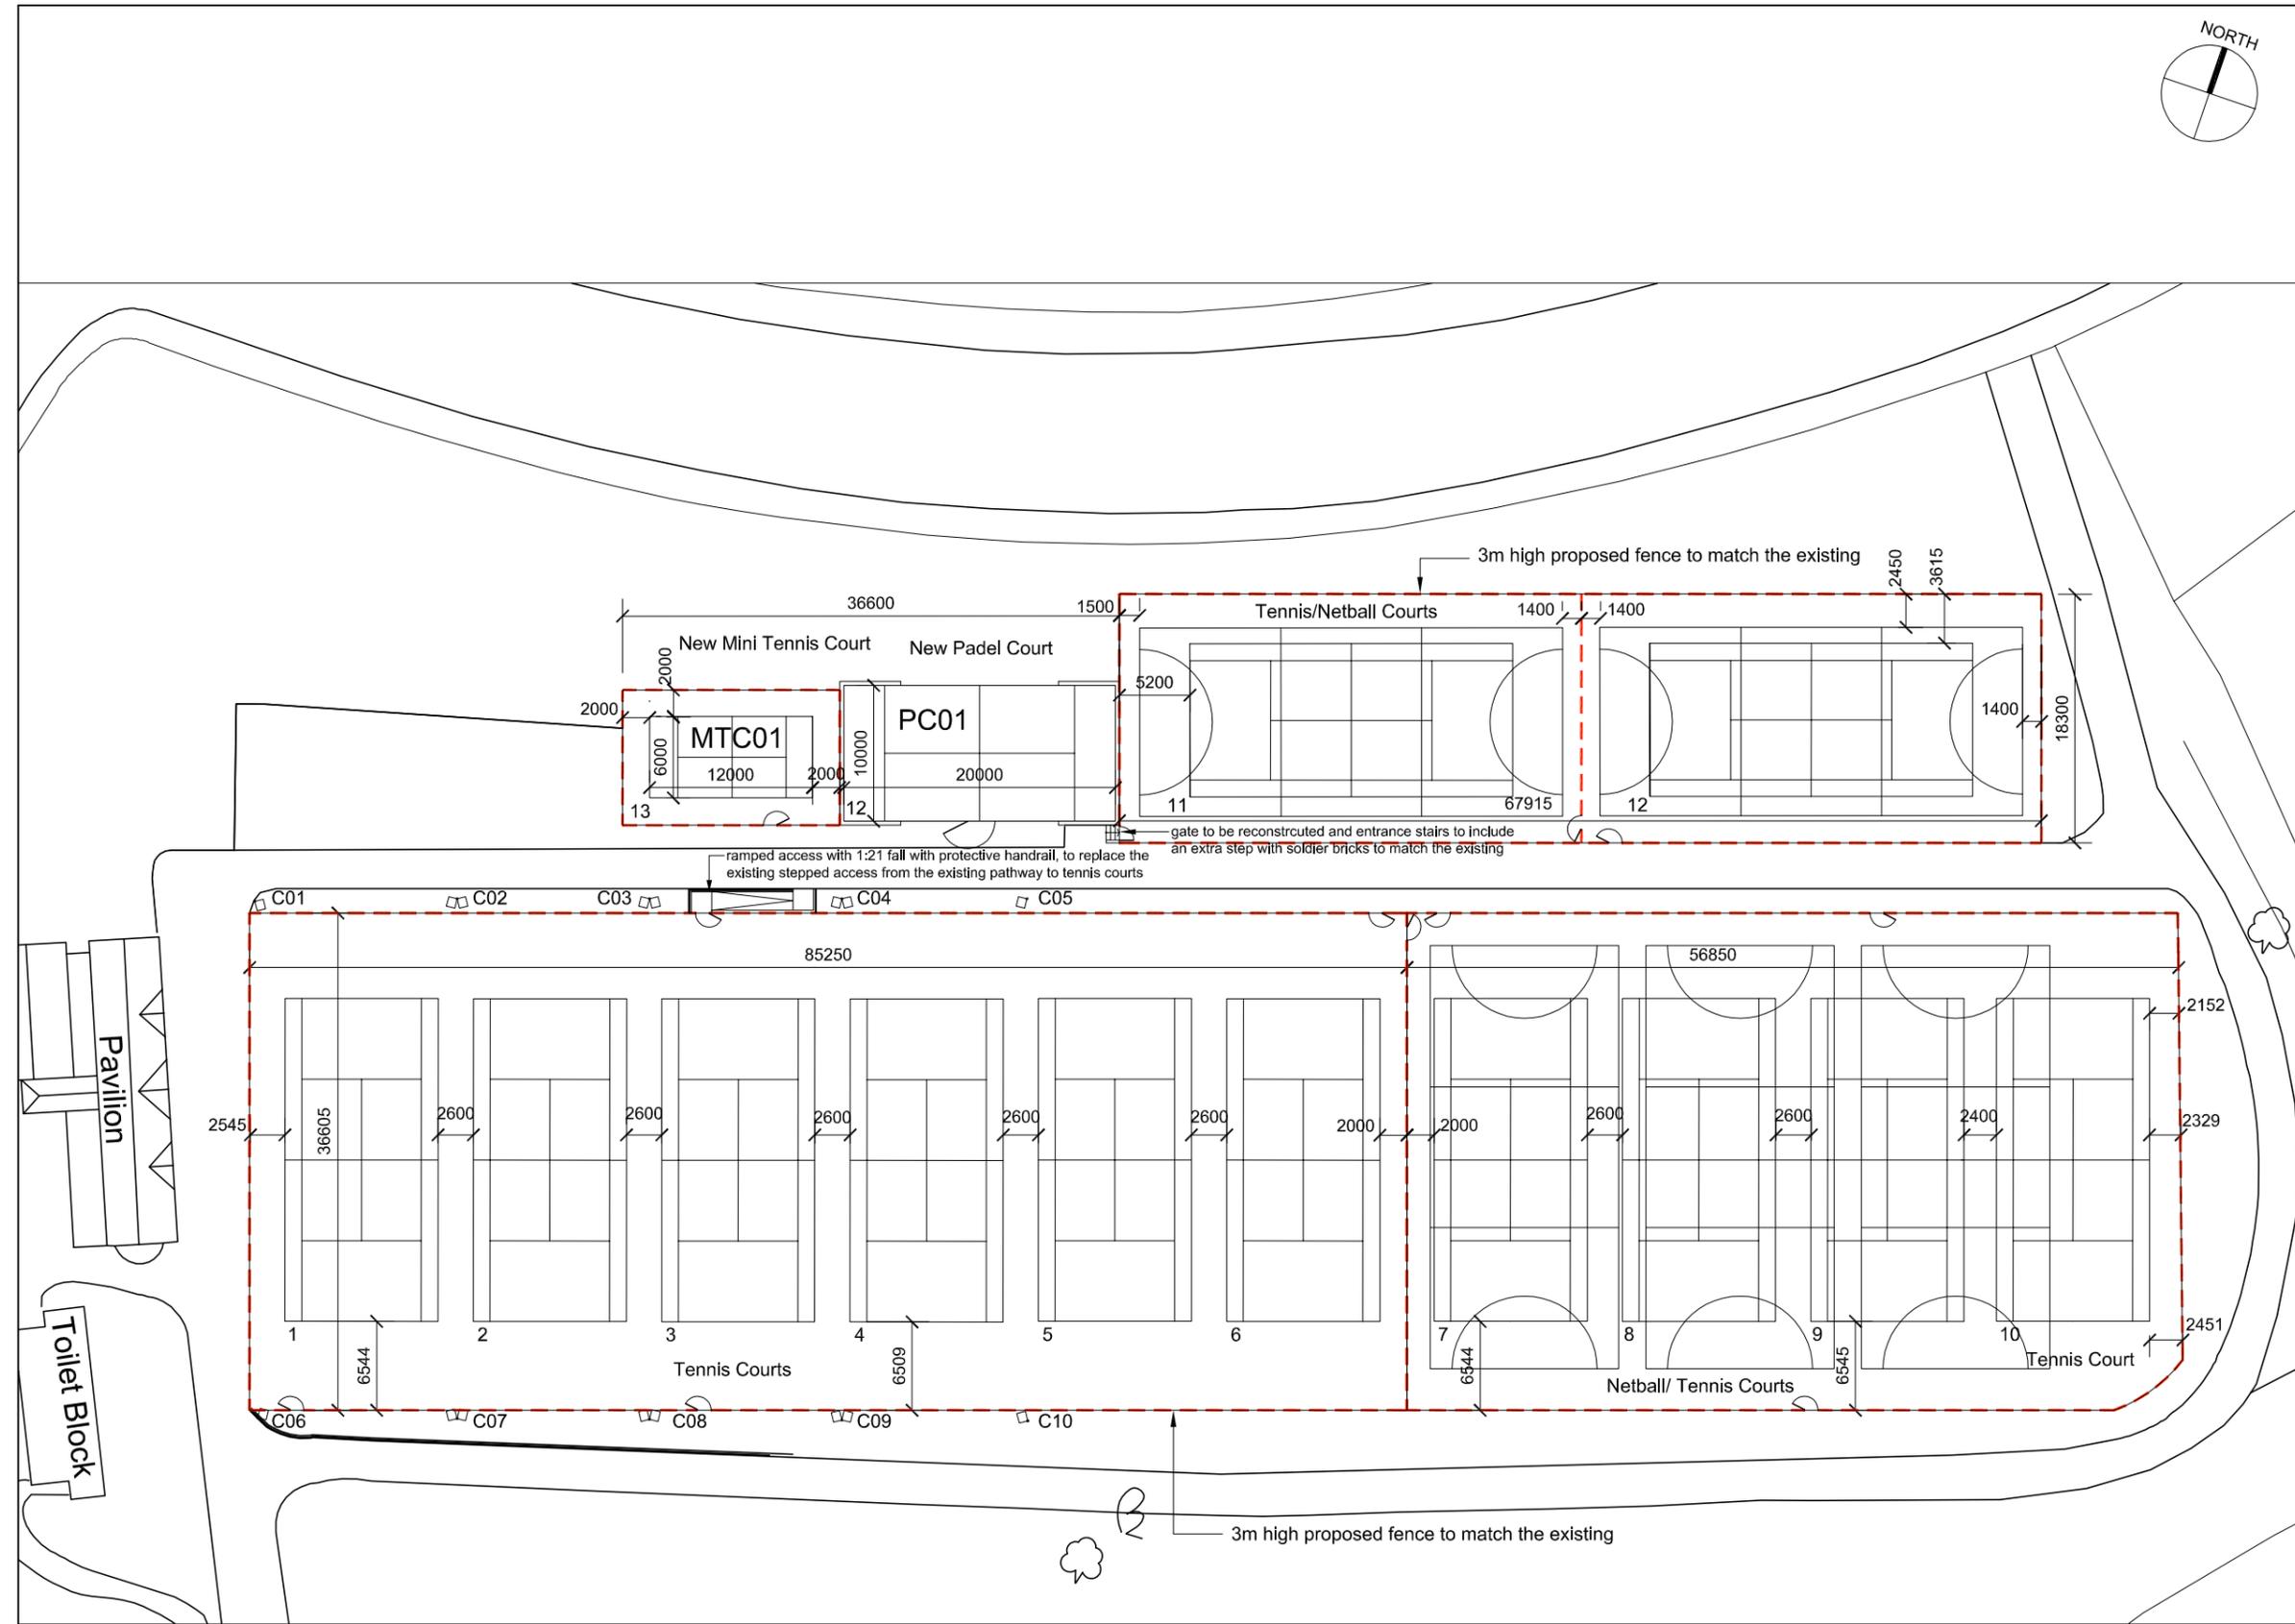

Proposed Site Plan

scale 1:500 0 5 10 15 20 25

50m

Client	The Royal Parks	
Status	FOR PLANNING	
project	Regent's Park Tennis Court Plan York Bridge, London, NW1 5BL	
project	Proposed Plan	
scale	date	drawn
1:500@A3	30/10/16	DG
drawing no.	revision	
RGT03-038-011	H	