




South Elevation.

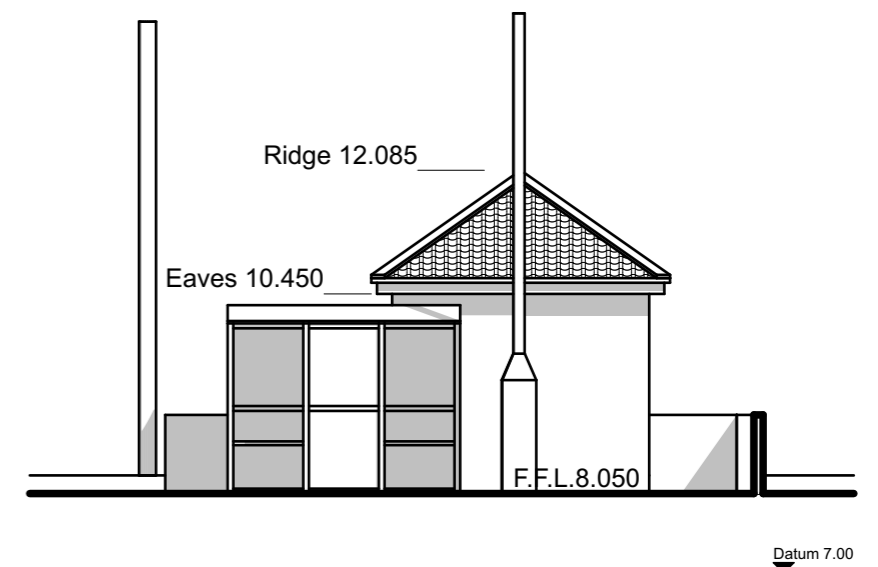

East Elevation.

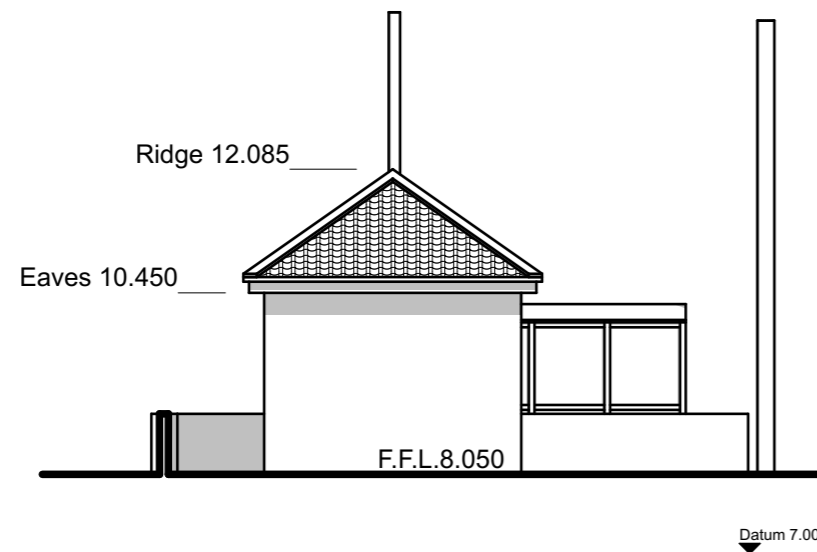

West Elevation.

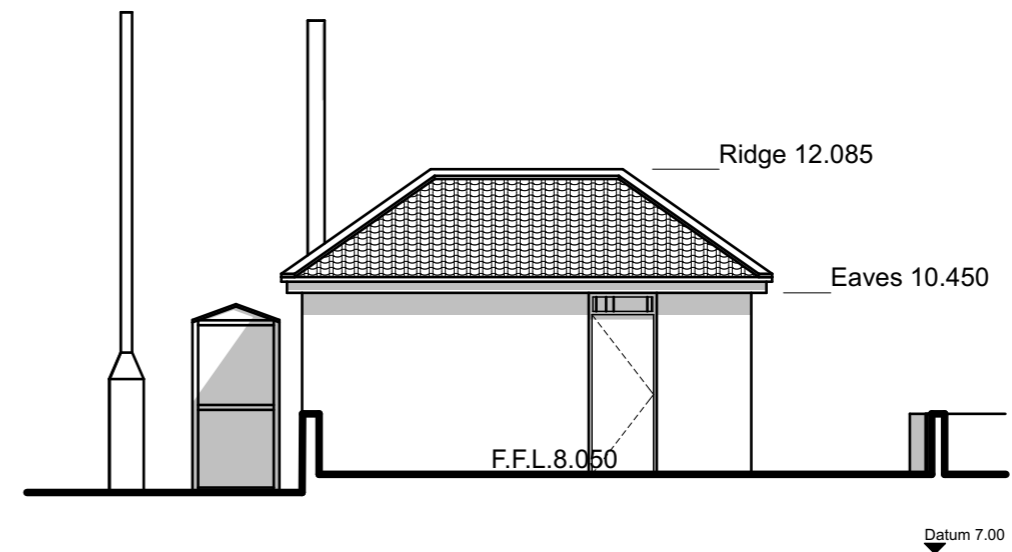

North Elevation.



Project :
New Public Toilets
and Bus Shelter
Adjoining Brean Village Hall
Church Road
Brean, TA8 2SF

On Behalf of :
Brean Parish Council

This Drawing is Copyright ©
Scale for Planning Purposes Only
Do Not Scale for Construction Use
Use Figured Dimensions Only
Any Discrepancies to be Notified Immediately



Rev. A: Levels amended 15/12/21

Drawing Title :
PLANNING APPLICATION
Proposed Elevations

Scale : 1:100 @ A3

Date : June 2021

Drawn by :

Project Ref. : 363/01	Drawing No. BLD09	Rev. : A
--------------------------	----------------------	-------------

MINSTER ARCHITECTURE

ARCHITECTURAL CONSULTANTS

• 90 Herne Rise Telephone : +44 (0) 1460 241 331
• ILMINSTER +44 (0) 1935 840 759
• Somerset
• TA19 0QU email : info@minsterarch.com