



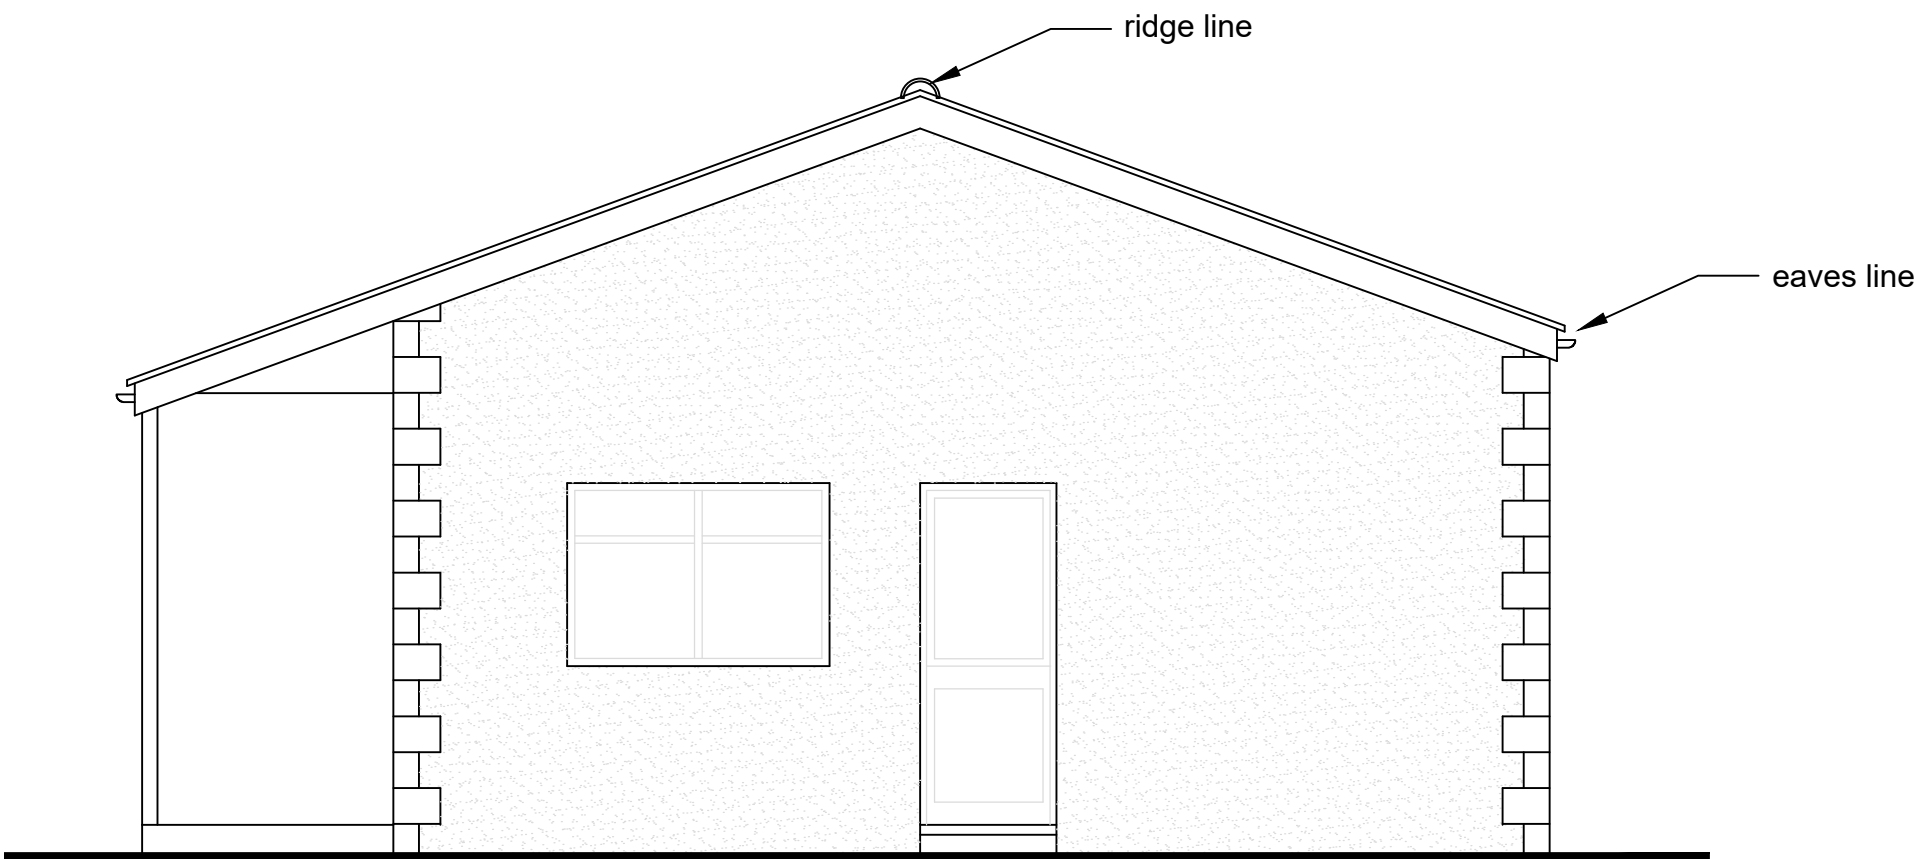


NORTH EAST ELEVATION

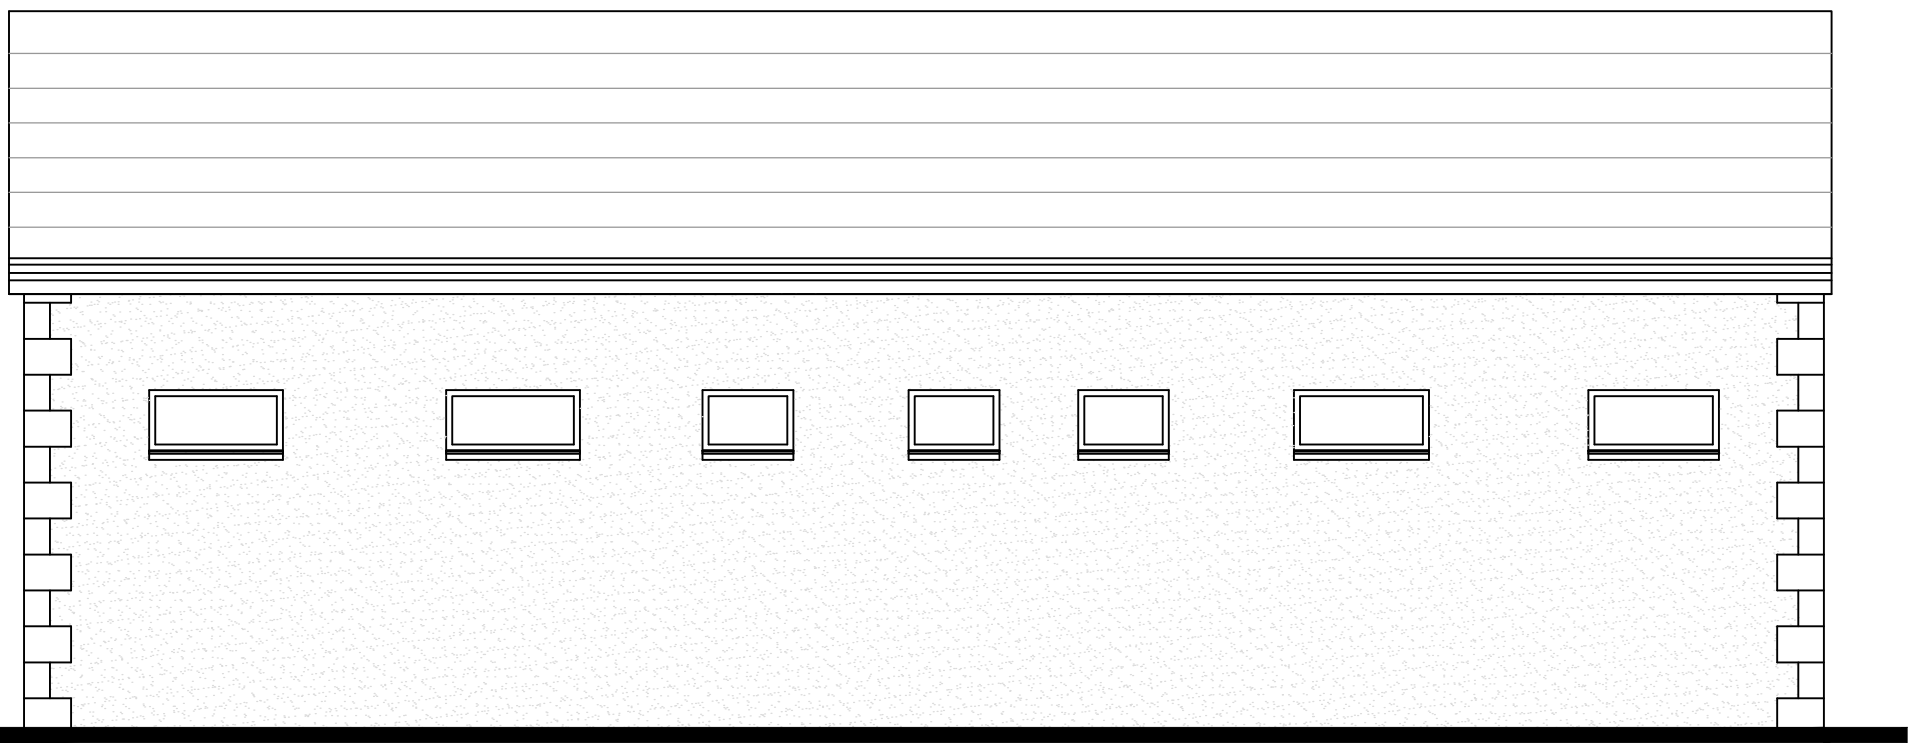

SOUTH EAST ELEVATION




NORTH WEST ELEVATION

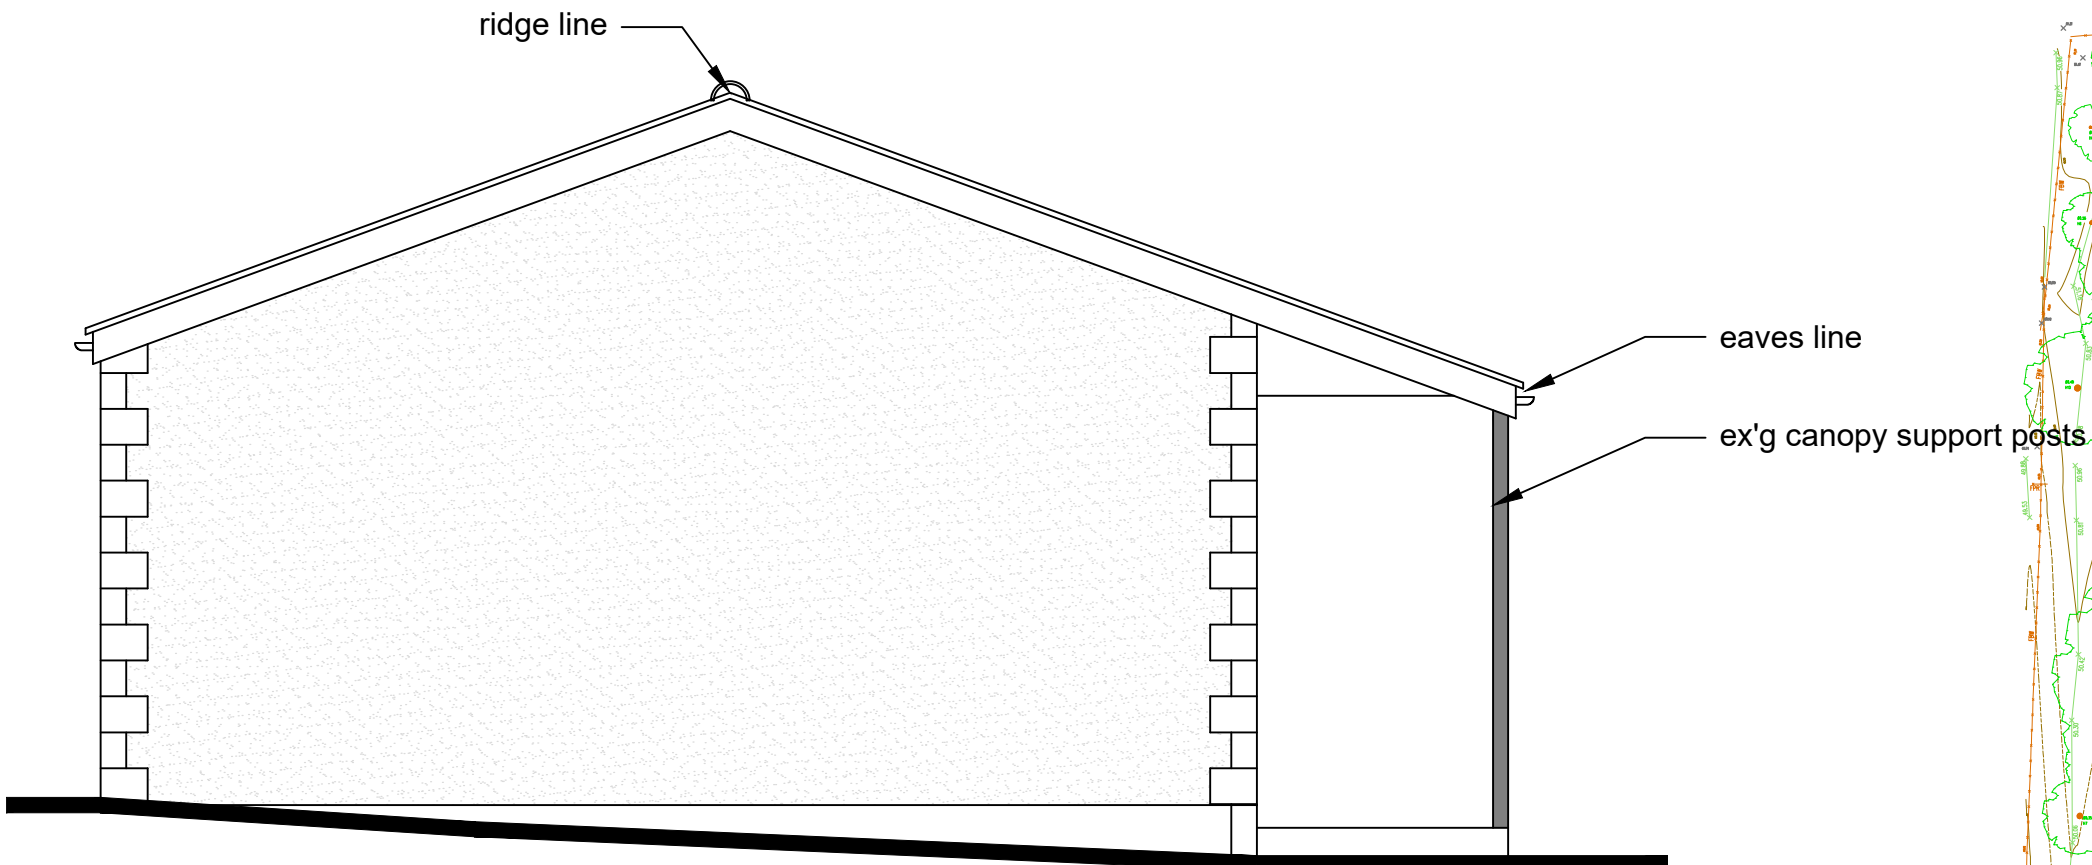


SOUTH WEST ELEVATION

Building Elevations - as existing 1:50

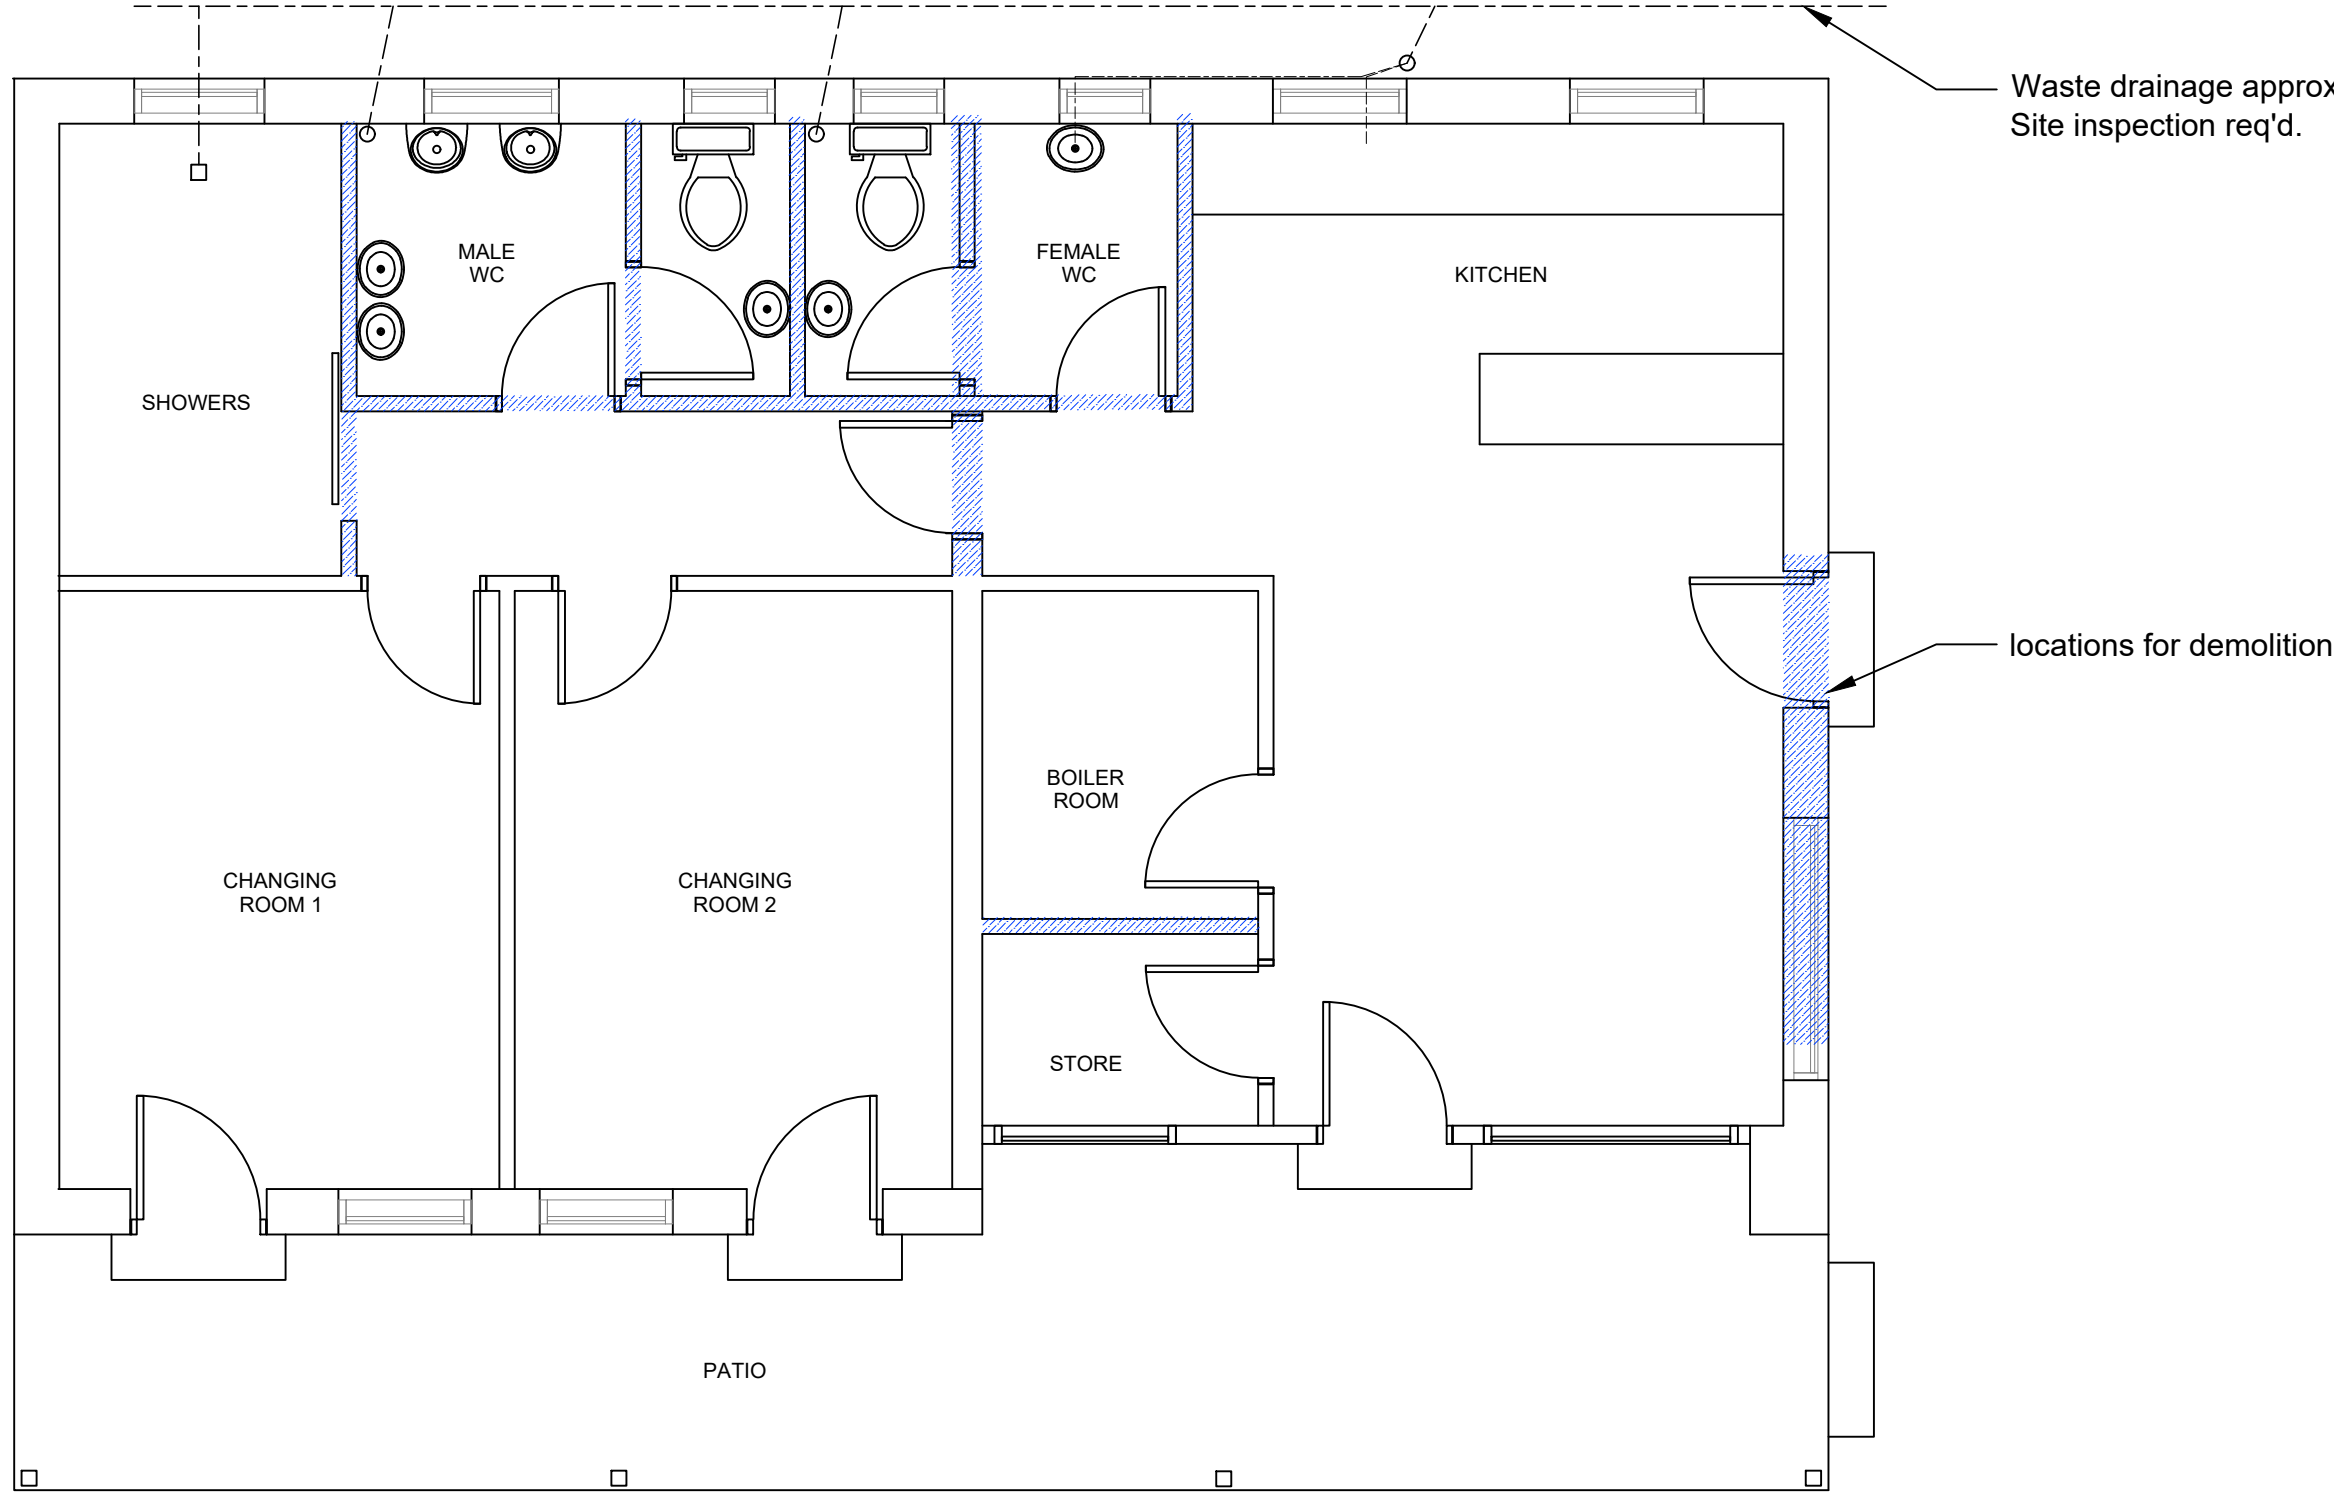

Building Layout - as existing 1:50

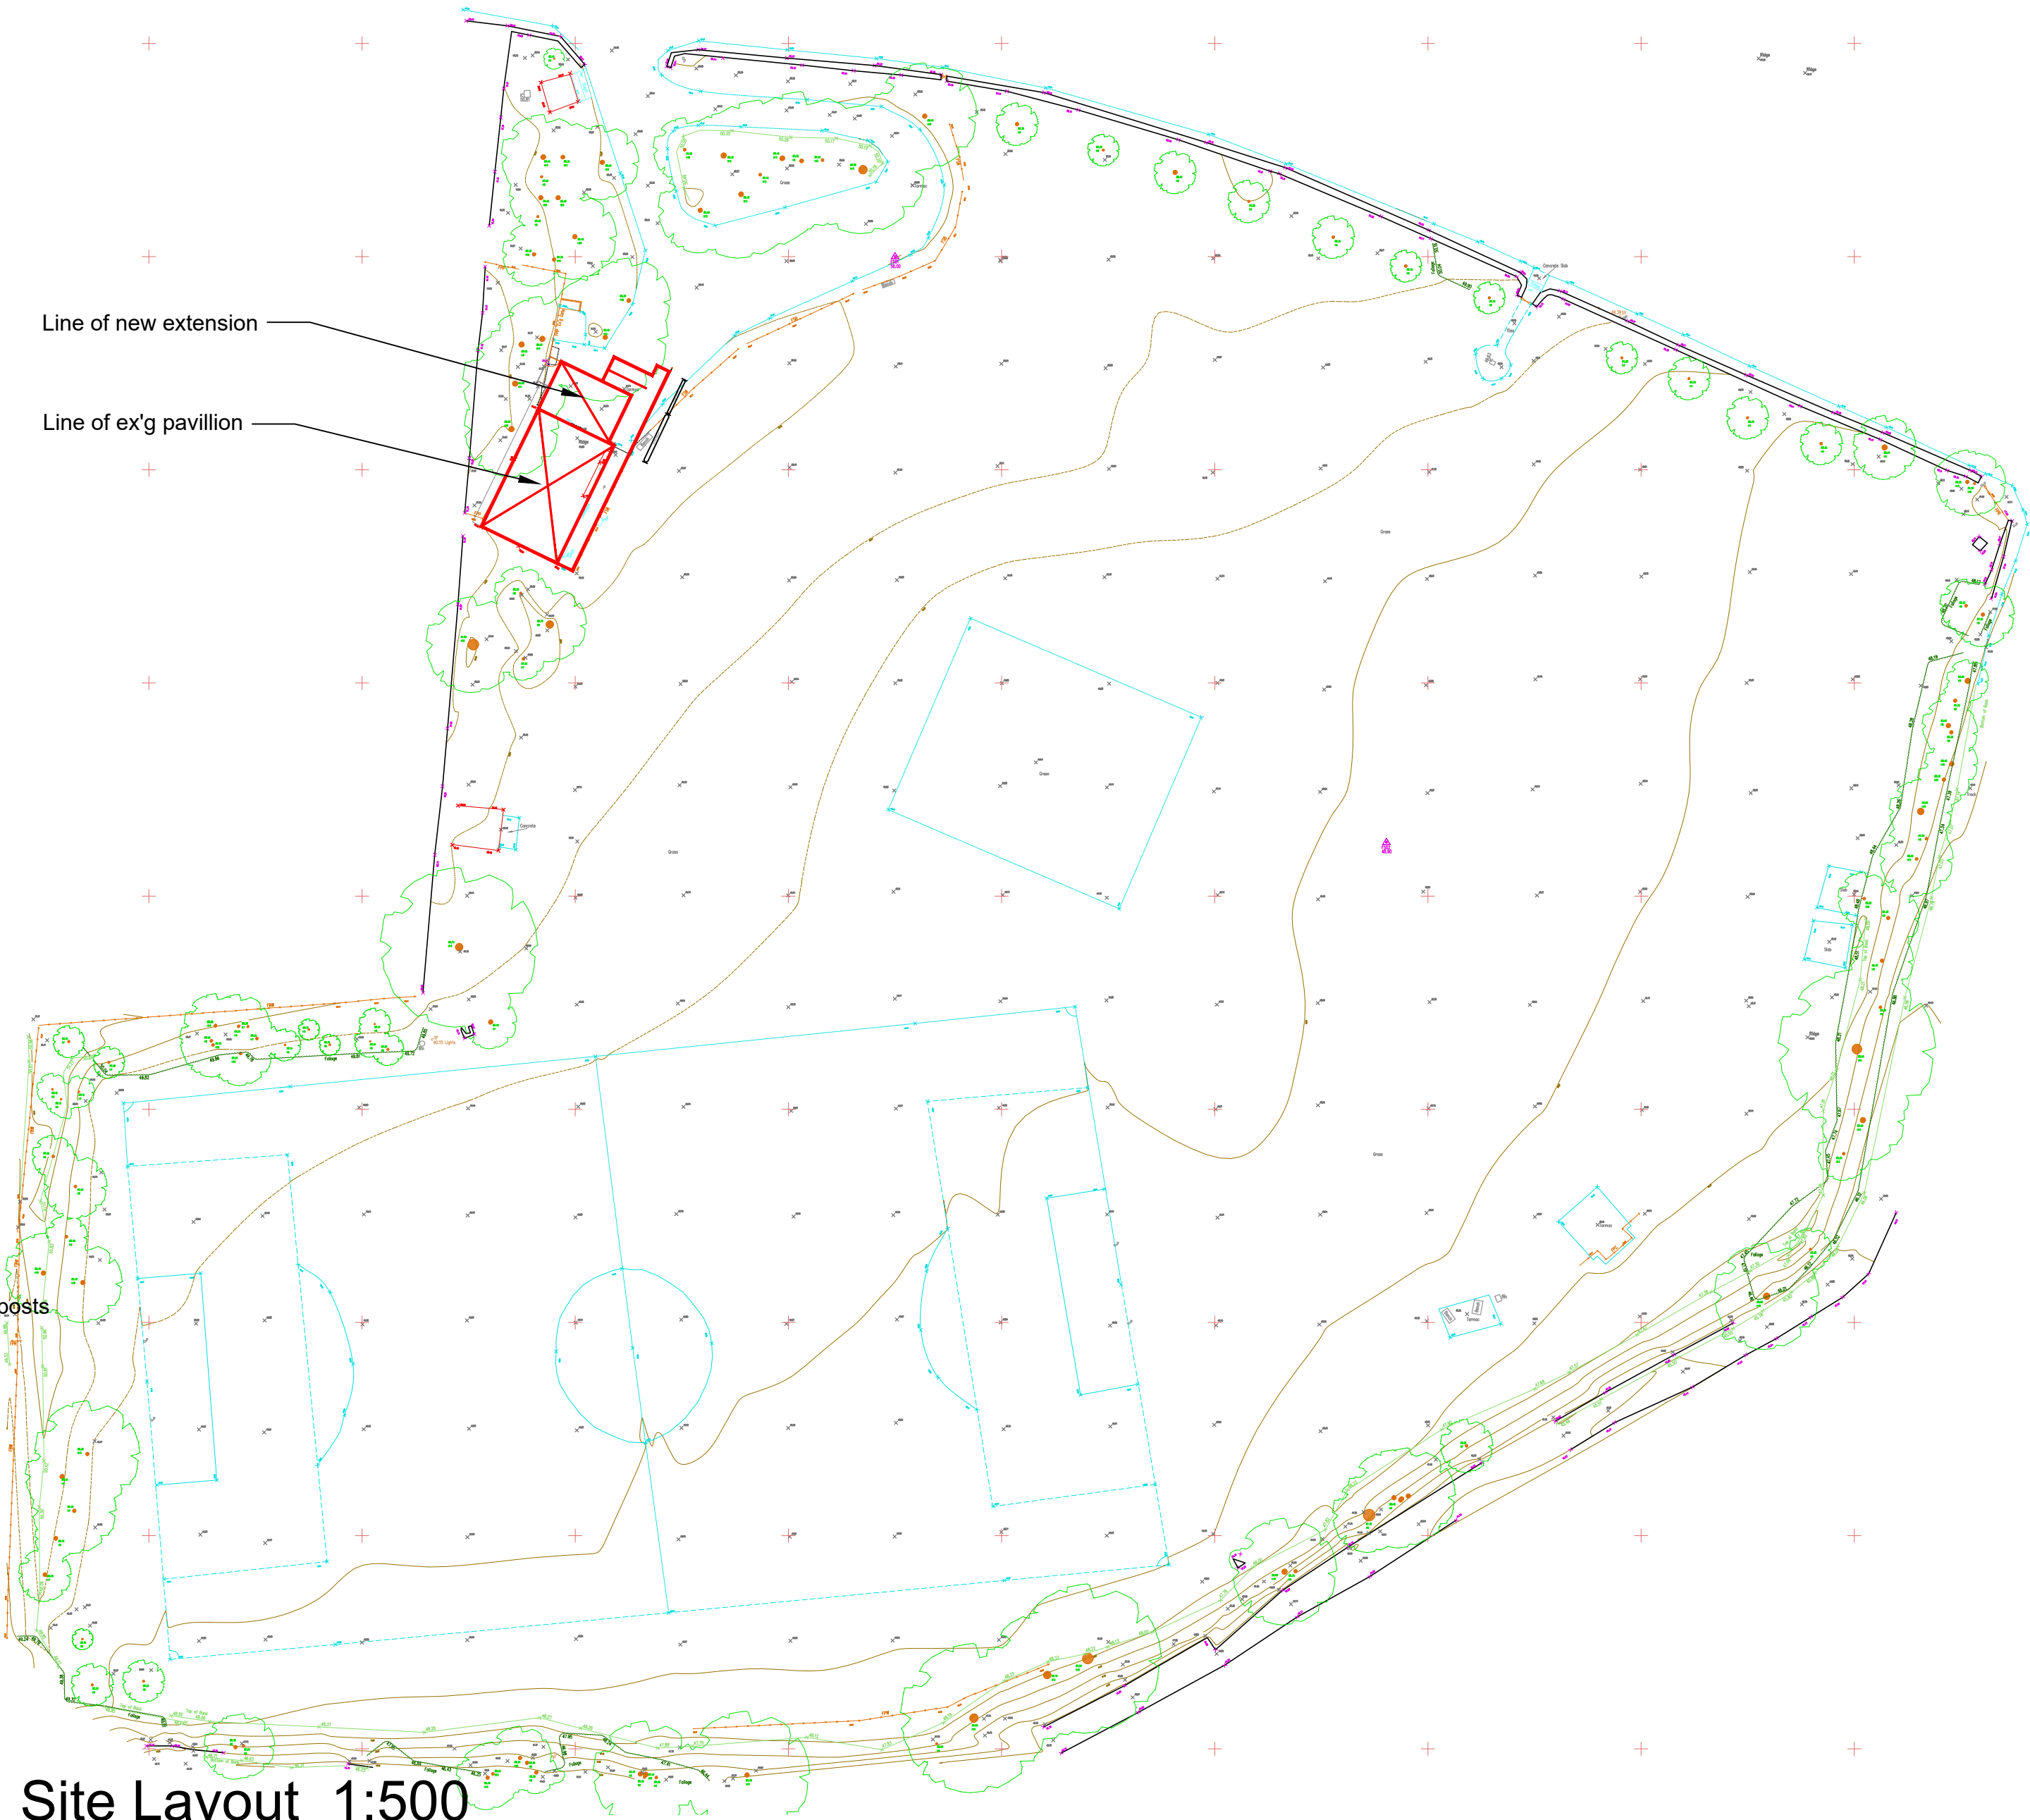

Site Layout 1:500

Notes:
Approval/Particulars on the information shown should be obtained prior to being used as a basis for any contract.
Drawing based on Ordnance Survey data and is subject to a full line & level survey.
This drawing as been prepared subject to the following:
1. Planning Approval
2. Building Regulation Approval
3. Fire Officers Approval
4. Highways Approval
5. Enquiries on location of Statutory Utilities services & equipment.
Contractors to check dimensions and notify any discrepancies or errors to the company immediately.
Work to figured dimensions only. Do not scale.
© All Rights Reserved.

Rev	Date	Description	Drawn	Checked
PWA Architectural Consultants Studio 2, Chevin Mill Leeds Road Otley LS21 1BT Tel: 01943 468 438 info@pwaconsultants.com www.pwaconsultants.com				
Client Bramhope Football & Cricket Club				
Project Refurbishment and Extension of The Pavilion at the Recreation Ground Old Lane, Bramhope				
Title Existing Layout Plan & Elevations				
Drg No. 21404 (00) L-01			Rev. -	
Scale	Shown@A1	Date	05.12.23	Status
Drawn	ds	Checked	--	Information