




SOUTH ELEVATION

NORTH ELEVATION




EAST ELEVATION

WEST ELEVATION

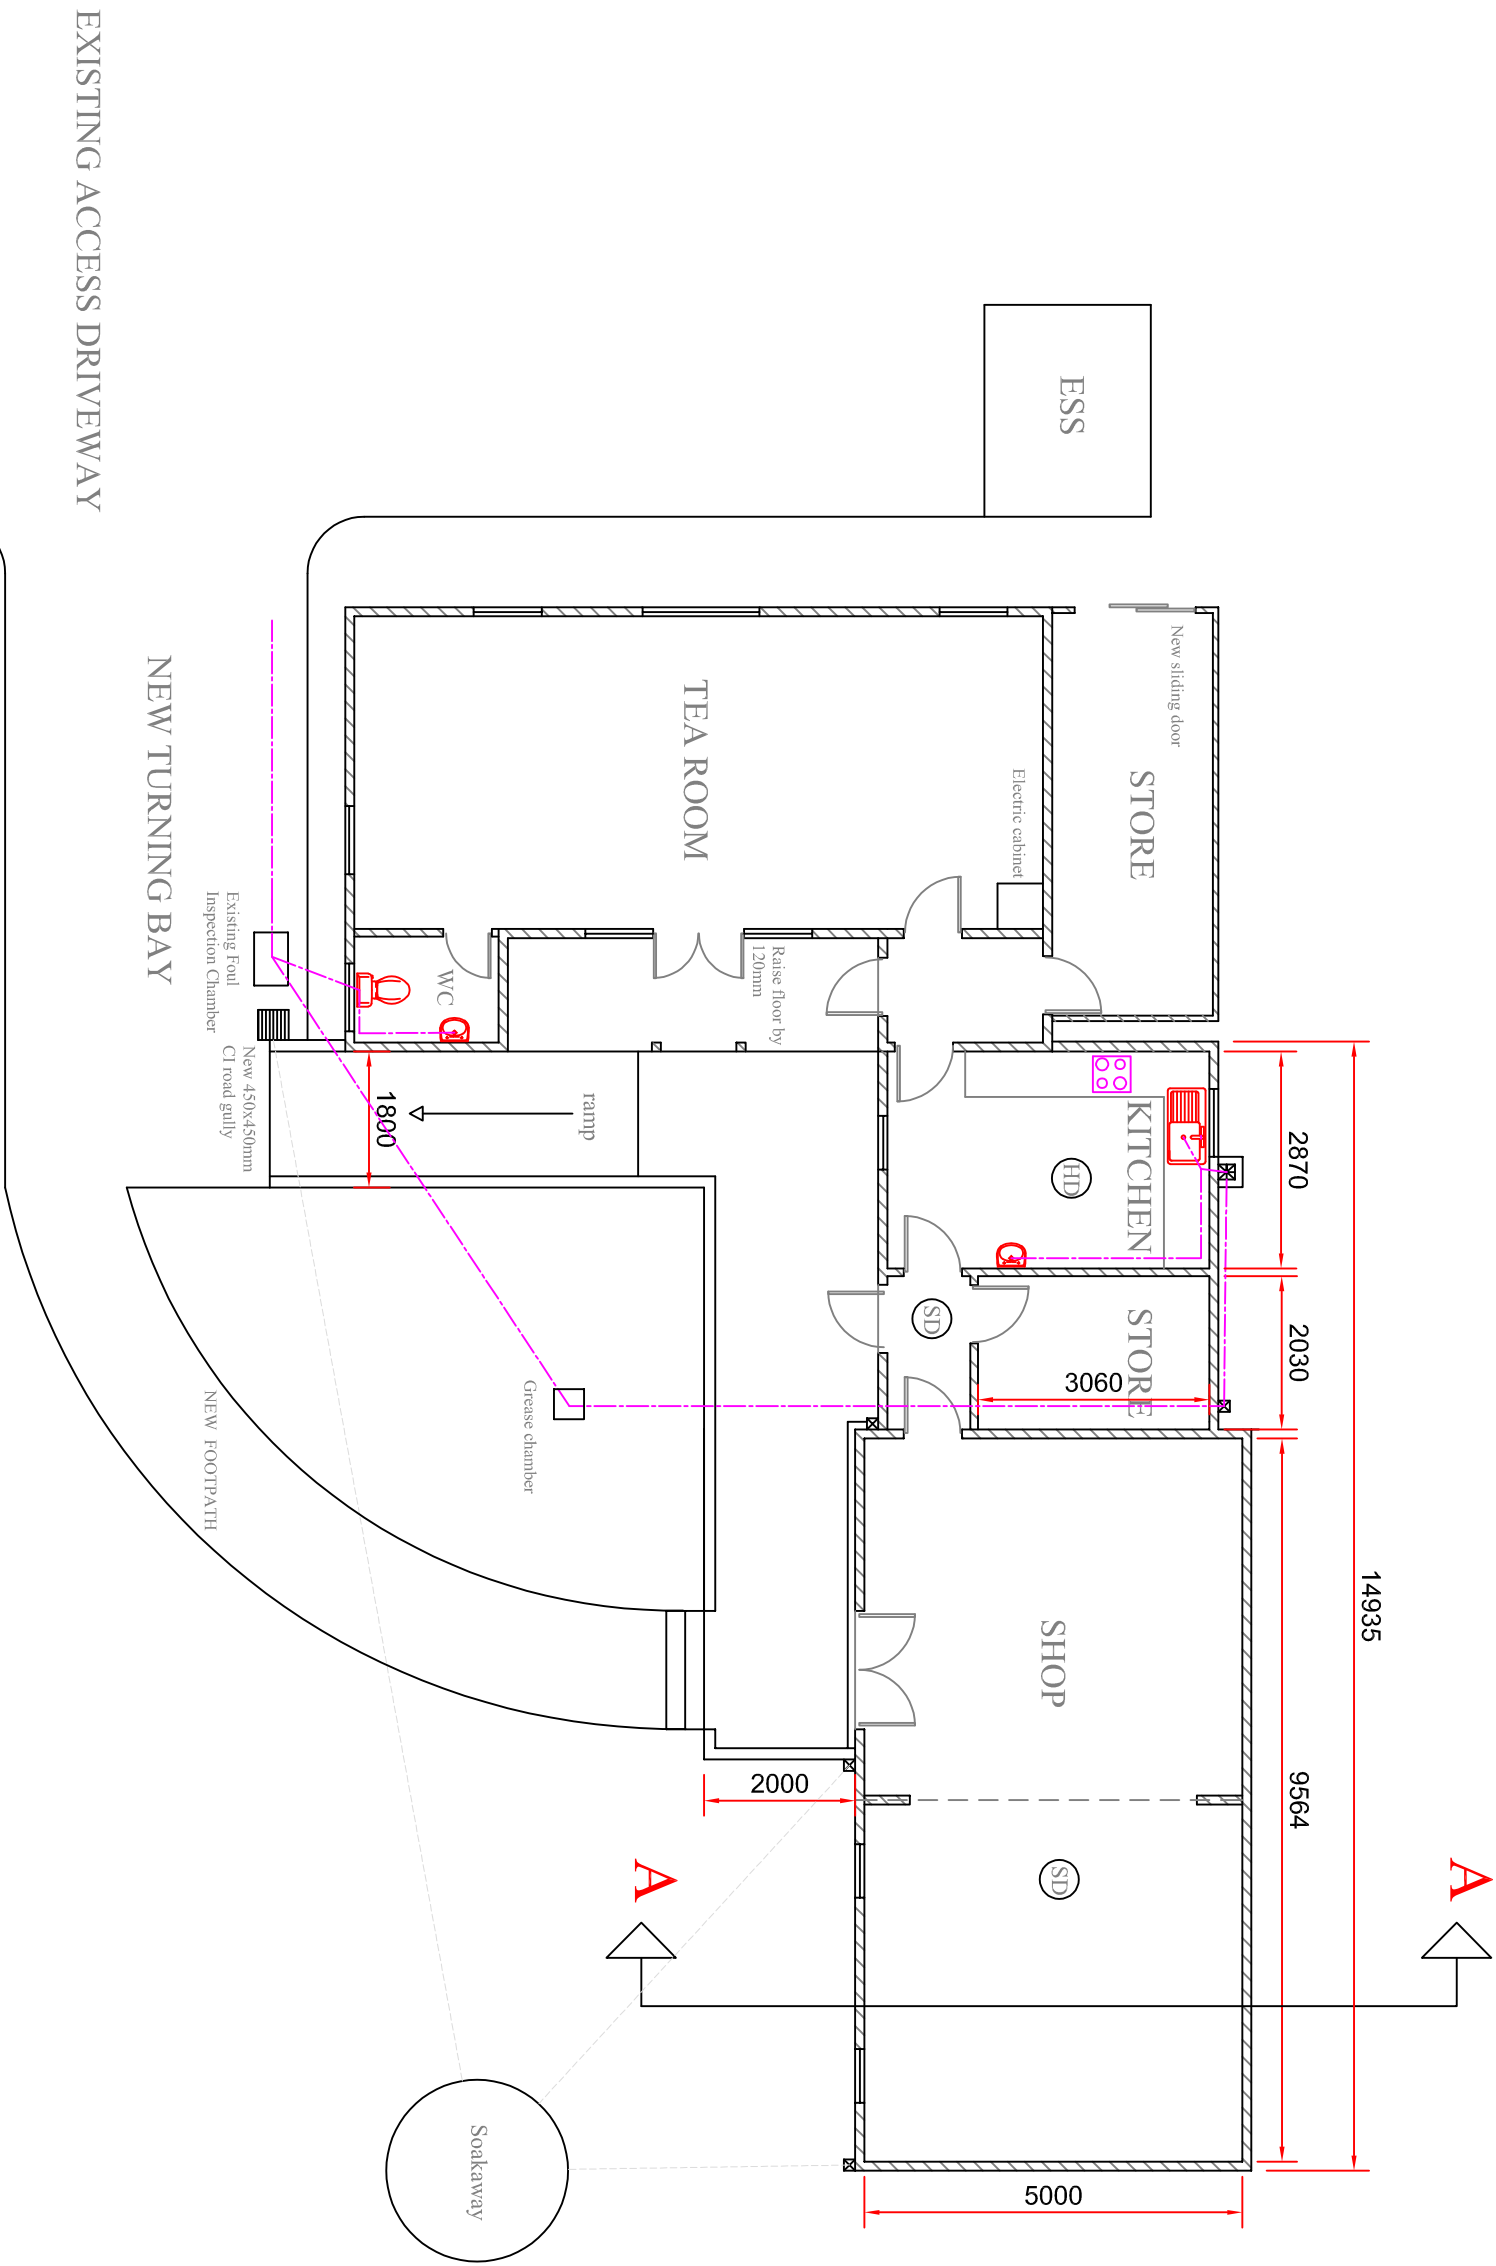

PLAN

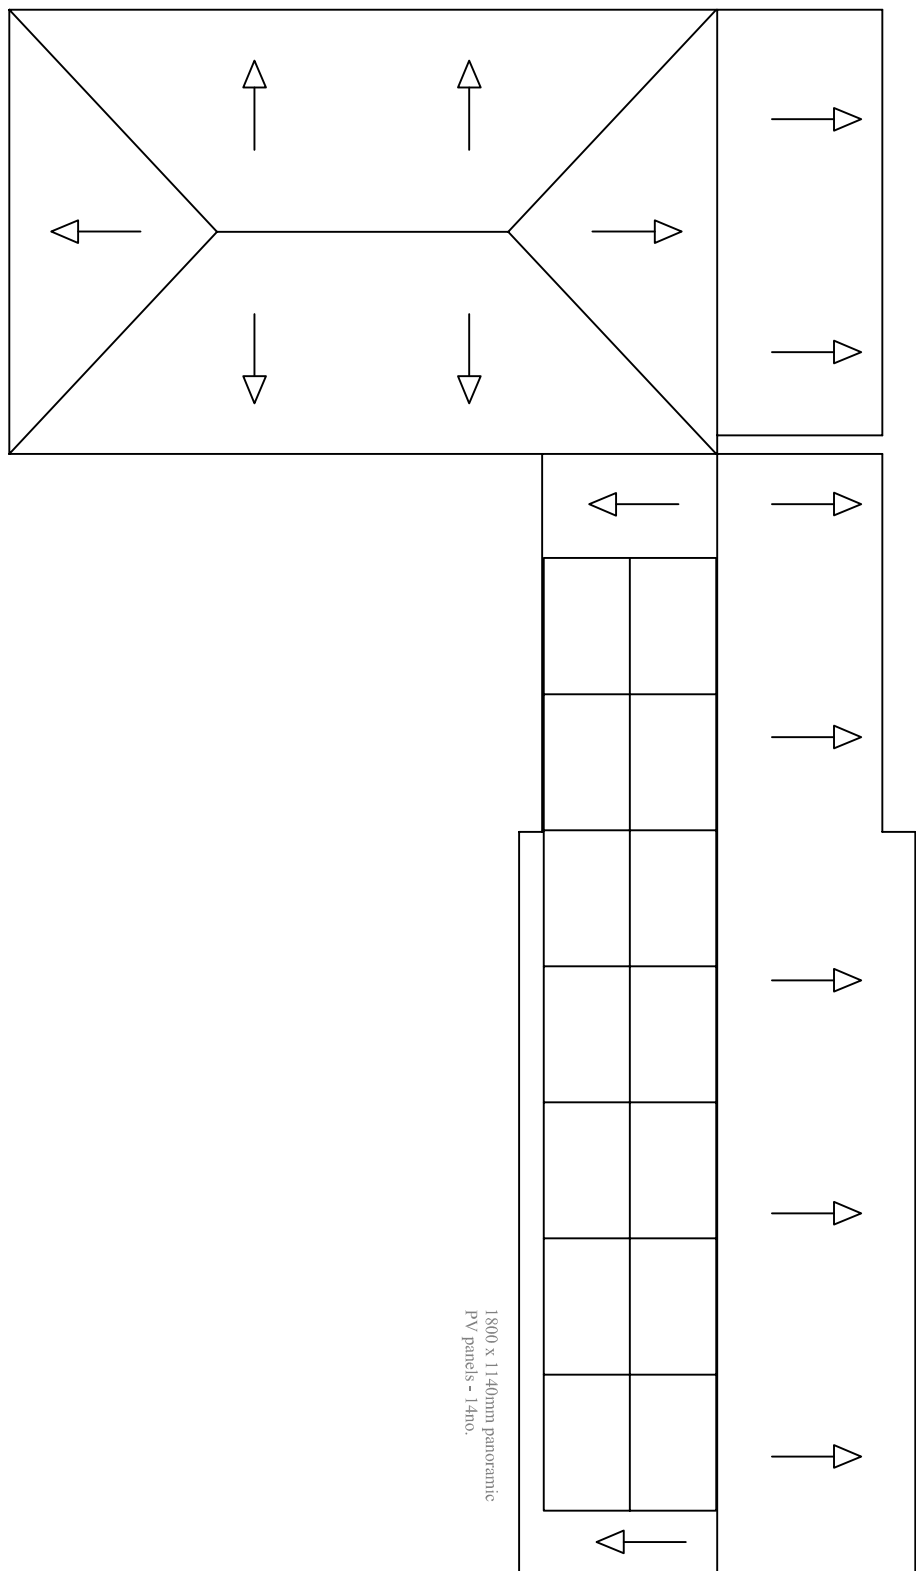

ROOF PLAN

PROPOSED



NOTE: ALL DIMENSIONS TO BE CHECKED ON SITE. DO NOT SCALE OFF THIS DRAWING FOR CONSTRUCTION PURPOSES

No.		Date		Details			
REVISIONS							
STATUS							
BUILDING REGS							
 Project Design Consultancy Mobile No: 07346005285 Office No: 01579 321772 Email: pd@projectdesignconsultancy.com Website: www.projectdesignconsultancy.com							
The Old School, School Hill St. Neot Liskeard PL14 6NG							
JOB TITLE ST NEOT COMMUNITY SHOP, ST NEOT, CORNWALL, PL14 6PA							
DRAWING TITLE PROPOSED PLAN AND ELEVATIONS							
Drawn	Ray Clarke	Original drawing size	A1				
Checked		Date	September 2023				
Scale	1:100						
Project Number	SNS/2023						
Drawing Number	SNS/2023/01				Revision 1		