



EXISTING EAST ELEVATION

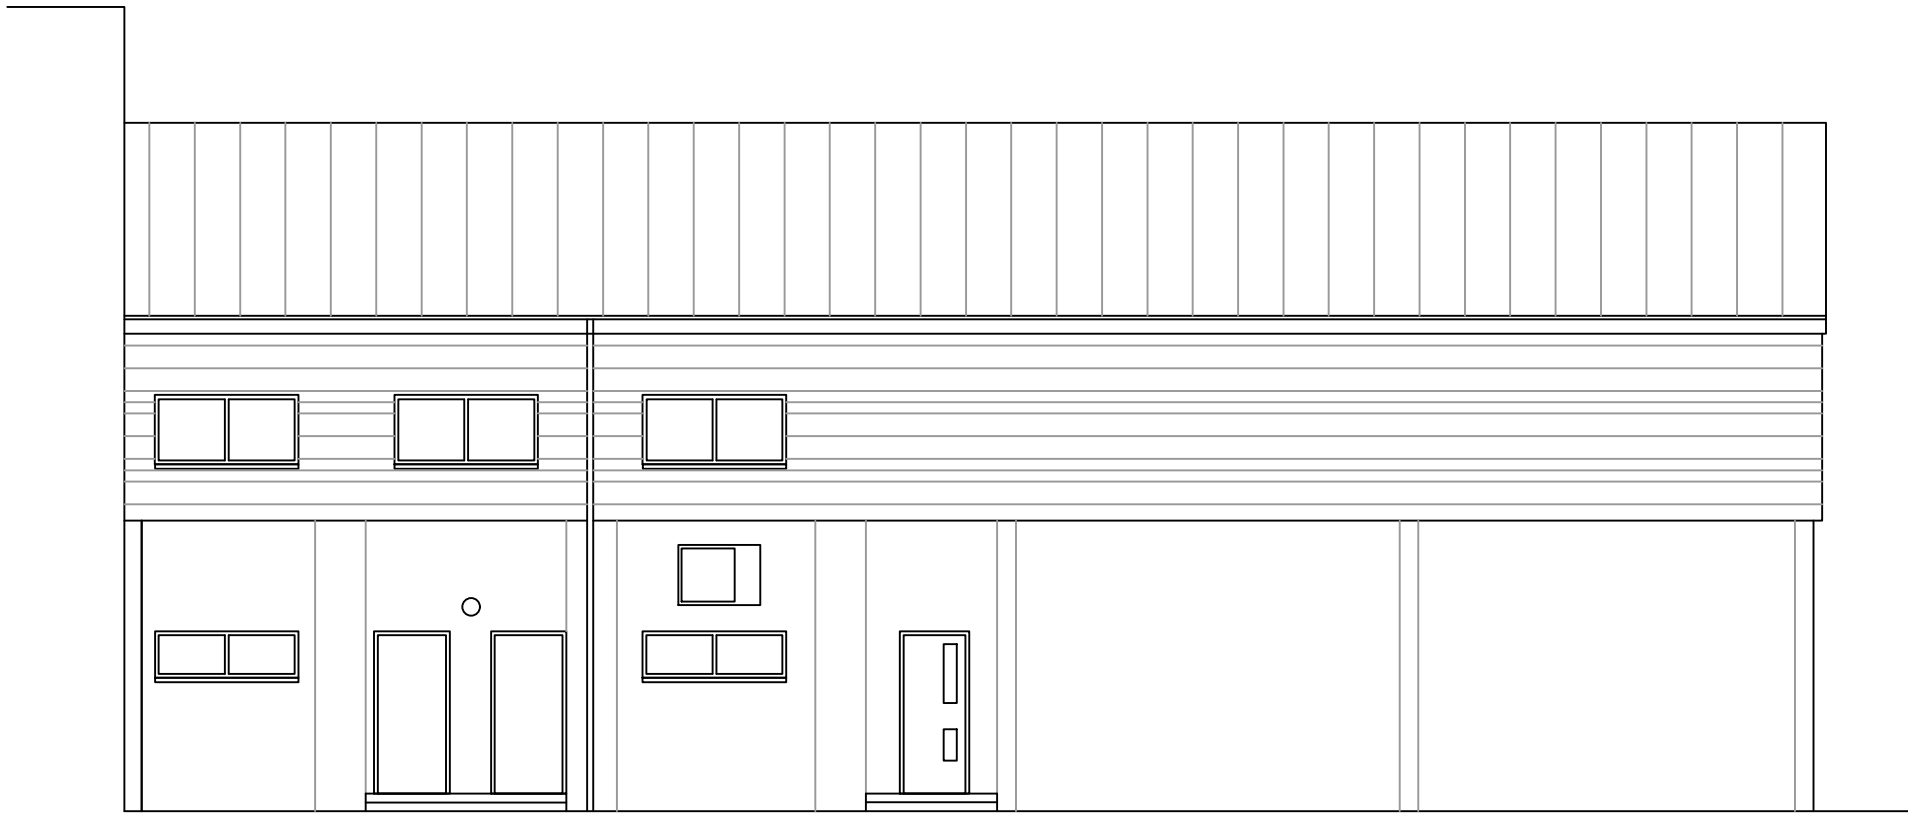


EXISTING SOUTH ELEVATION




PROPOSED EAST ELEVATION

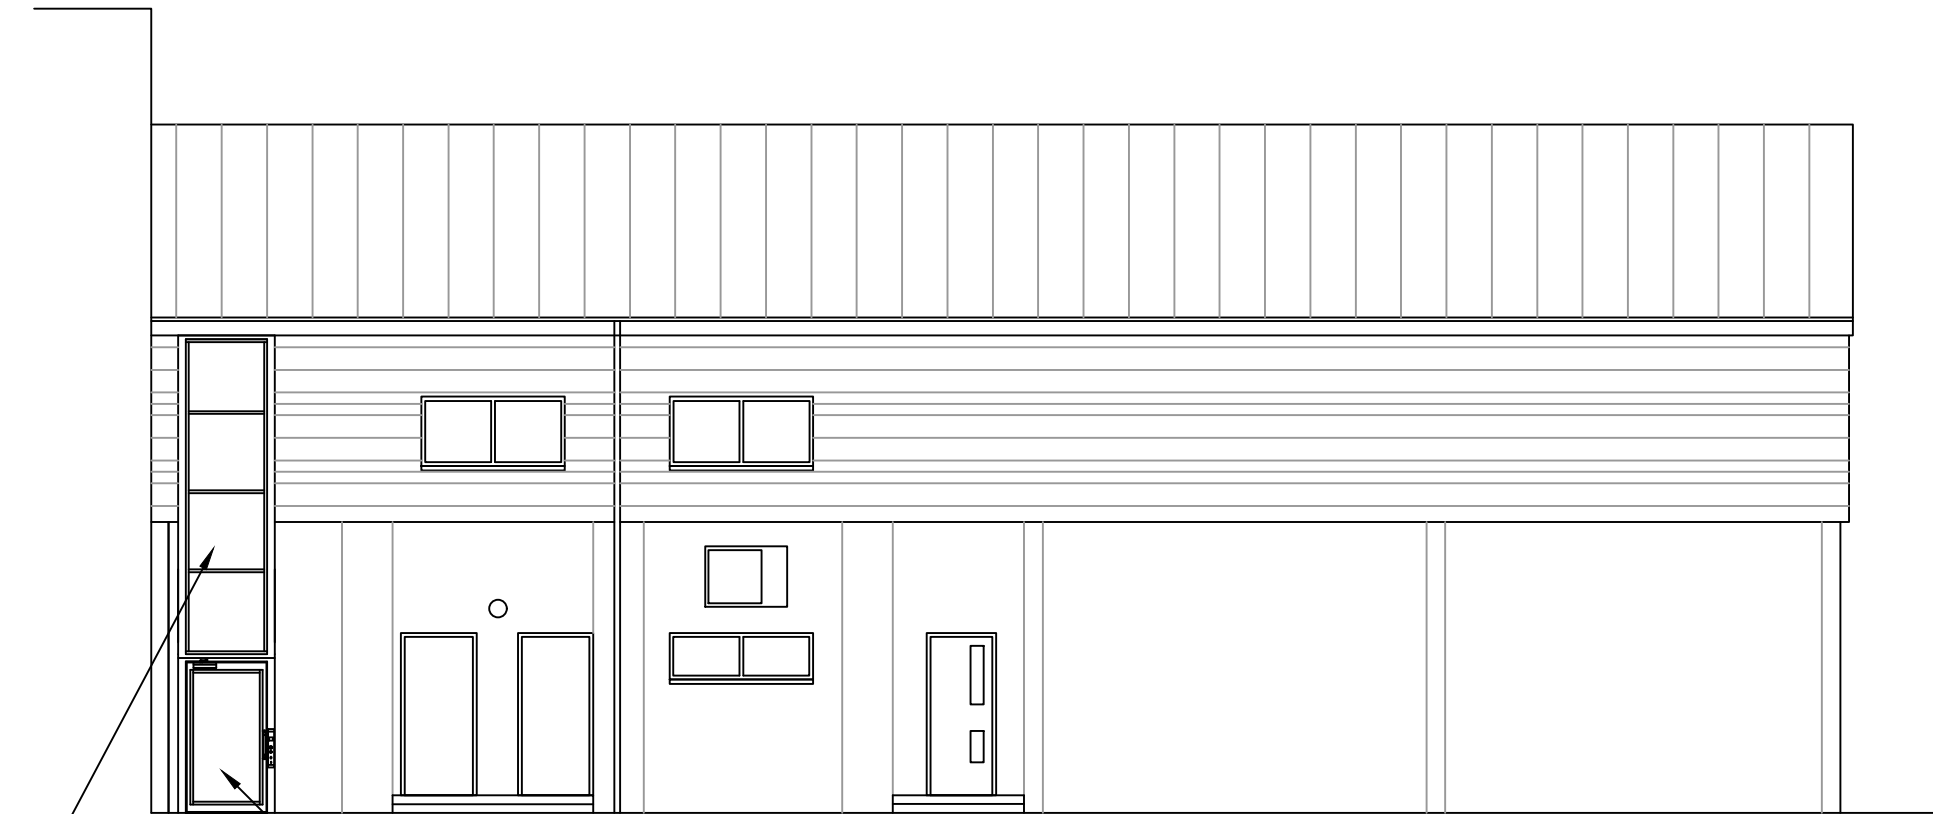


PROPOSED SOUTH ELEVATION

 

PROPOSED NORTH ELEVATION OF LIFT LOBBY

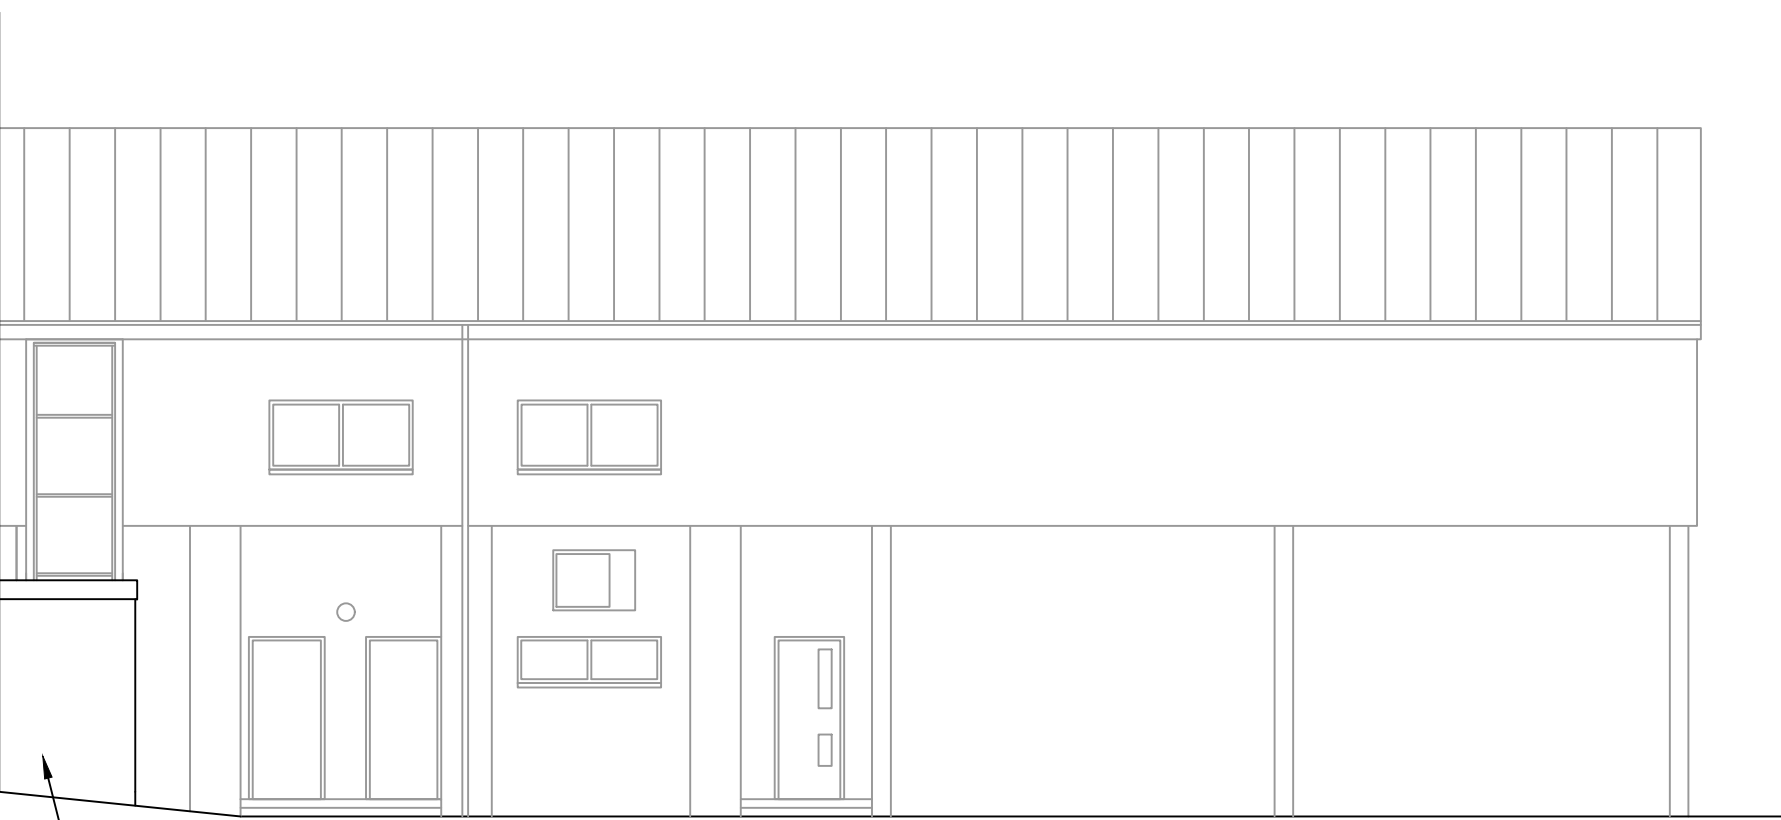

PROPOSED SOUTH ELEVATION OF LIFT LOBBY

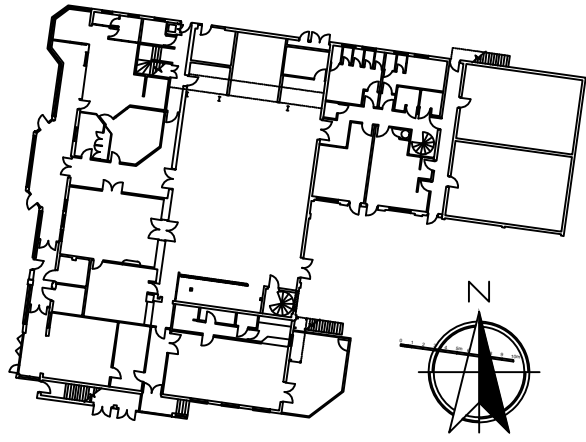

CLIENT		HOOK VILLAGE HALLS CHARITABLE ASSOCIATION	
JOB TITLE		HOOK COMMUNITY CENTRE RAVENS CROFT HOOK RG27 9NN	
DRAWING TITLE		EXISTING AND PROPOSED ELEVATIONS	
SCALE		1:100@A1	
DATE		09/23	DRAWN BY NJA
DRAWING NO		J1881-03	REV



CLM Surveyors LLP  
CHARTERED SURVEYORS

Quatro House, Frimley Road, Camberley  
SURREY GU16 7ER TEL. (01276 21133)

