



1 00 Ground Floor Plan



2 01 Roof Plan - Dependent 1

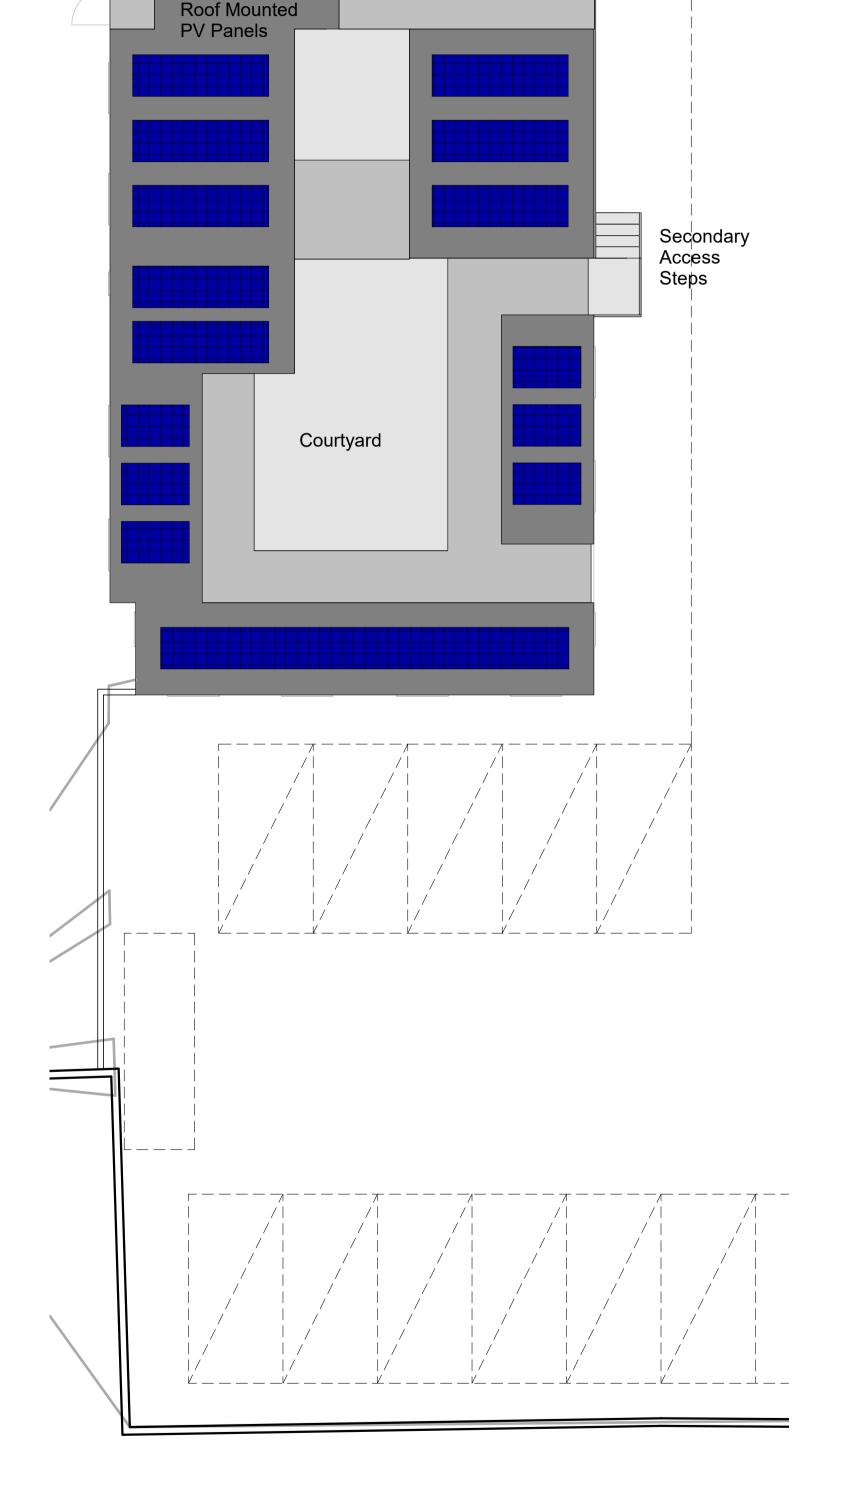

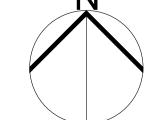

NOTES

- 1 THIS DRAWING IS THE COPYRIGHT OF THE ARCHITECT AND MAY NOT BE REPRODUCED WITHOUT LICENCE.
- 2 DO NOT SCALE OFF THIS DRAWING FOR CONSTRUCTION PURPOSES.
- 3 ALL DIMENSIONS AND LEVELS ARE TO BE CHECKED ON SITE BY THE CONTRACTOR BEFORE COMMENCEMENT OF WORK AND ANY DISCREPANCIES REPORTED TO THE ARCHITECT.
- 4 NO RESPONSIBILITY CAN BE ACCEPTED FOR ERRORS ARISING ON SITE DUE TO UNAUTHORISED VARIATIONS FROM THE ARCHITECTS DRAWINGS.
- 5 DRAWINGS ISSUED ELECTRONICALLY MAY LOSE SOME

NOTES:

This drawings contains the following model files:

XXX-PBW-XX-XX-M3-A-0001-Name [S1] [P1]

AMENDMENTS			
Rev. No	Revision Description	Rev. Date	Issued by
1	Draft Planning Issue	26.02.21	MW
2	Planning Issue	03.03.21	MW
3	Ramp Omitted	24.03.21	MW
4	ERDF Logo Added	28.07.21	

SE0032

POYNTON BRADBURY WYNTER COLE
Architects Ltd

ATLANTIC STUDIO, TRELYON AVENUE,
ST. IVES, CORNWALL. TR26 2AD
Tel. 01736 792000.
E-Mail: architects@pbwc.co.uk
www.pbwc.co.uk



Project Number: 3767

Project Name: Liskeard CLLD

Title

PLANS - GA - PROPOSED - GROUND

Project

3767 - PBW - 00 - 00 - DR - A - 2200

Purpose of Issue

Status Revision **S2** P4

Scale 1:100@A1

For Information

Director In Charge Project Architect Off. Project No.

CS MW 3767