
Construction detail 04. Typical clerestory cill / masonry detail

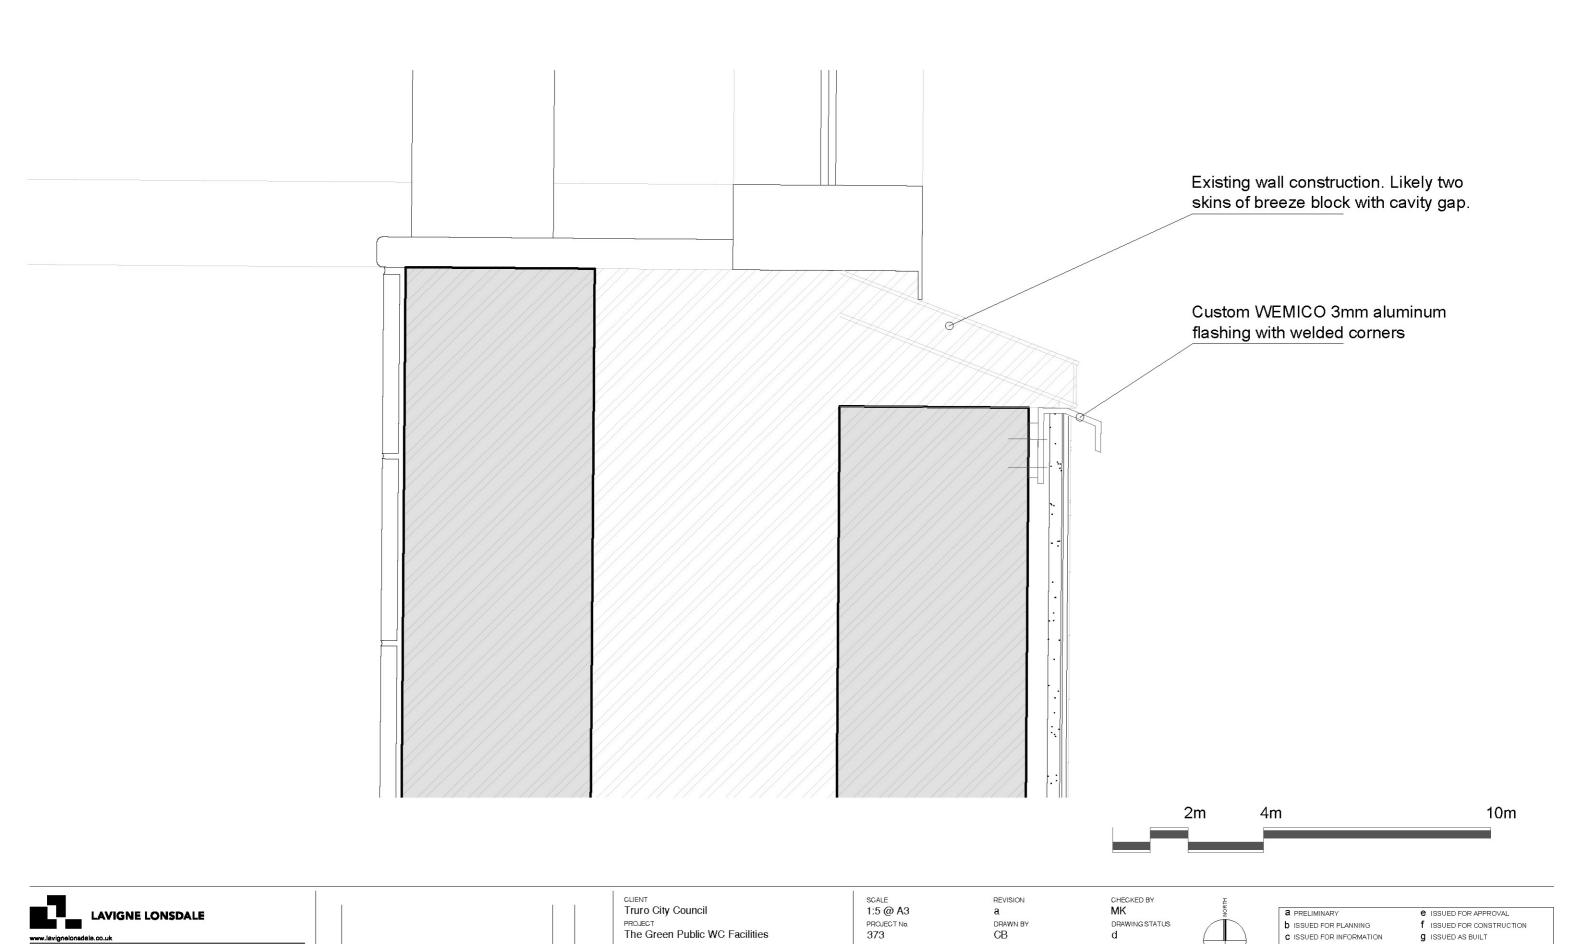

DRAWING No LL-373-AL(0)203

DATE DRAWN

16-May-23

The Green Public WC Facilities

DRAWING TITLE

Existing Site Plan

b ISSUED FOR PLANNING

C ISSUED FOR INFORMATION

d ISSUED FOR TENDER/COSTING

f ISSUED FOR CONSTRUCTION

g ISSUED AS BUILT