


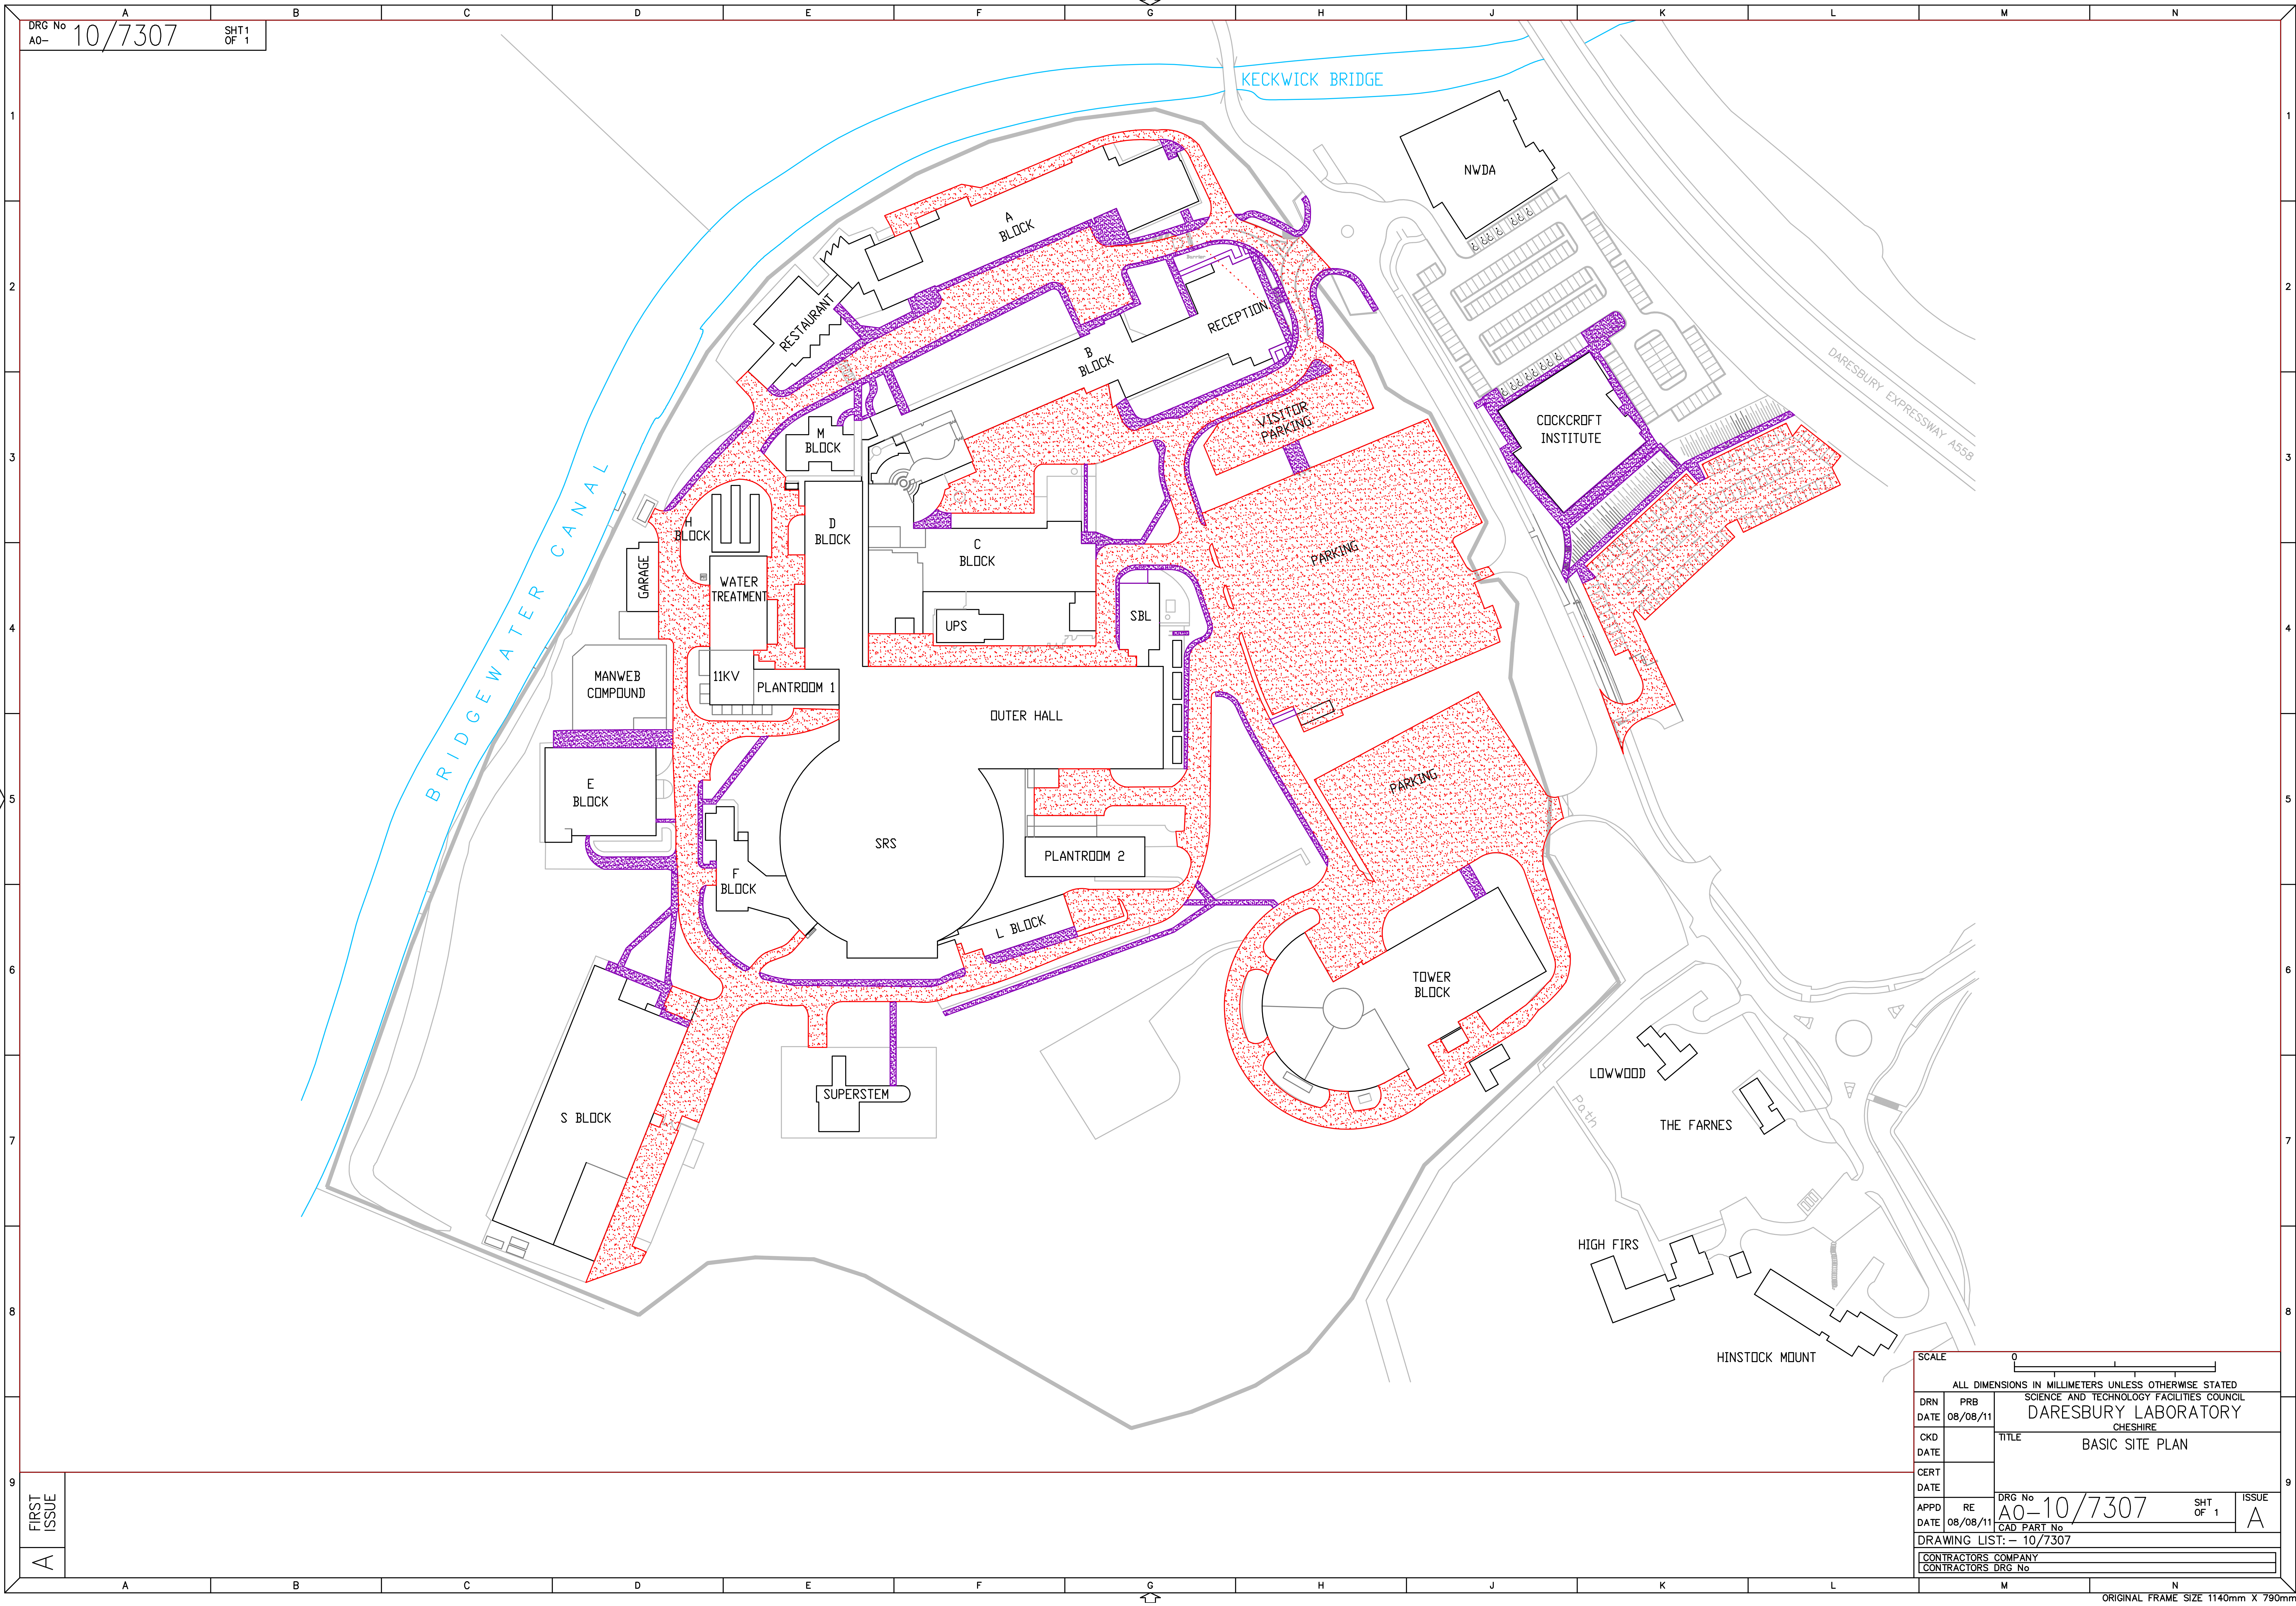

DRG No
A0-10/7307

SHT1
OF 1

FIRST
ISSUE

A

SCALE			
ALL DIMENSIONS IN MILLIMETERS UNLESS OTHERWISE STATED			
DRN	PRB	SCIENCE AND TECHNOLOGY FACILITIES COUNCIL	
DATE	08/08/11	DARESURY LABORATORY	
CKD		CHESHIRE	
DATE		TITLE	
CERT		BASIC SITE PLAN	
DATE			
APPD	RE	DRG No	ISSUE
DATE	08/08/11	A0-10/7307	SHT OF 1
		CAD PART No	A
DRAWING LIST: - 10/7307			
CONTRACTORS COMPANY			
CONTRACTORS DRG No			

ORIGINAL FRAME SIZE 1140mm X 790mm