



NOTE
Do not scale from this drawing.
All dimensions to be checked by contractor on site prior to build.

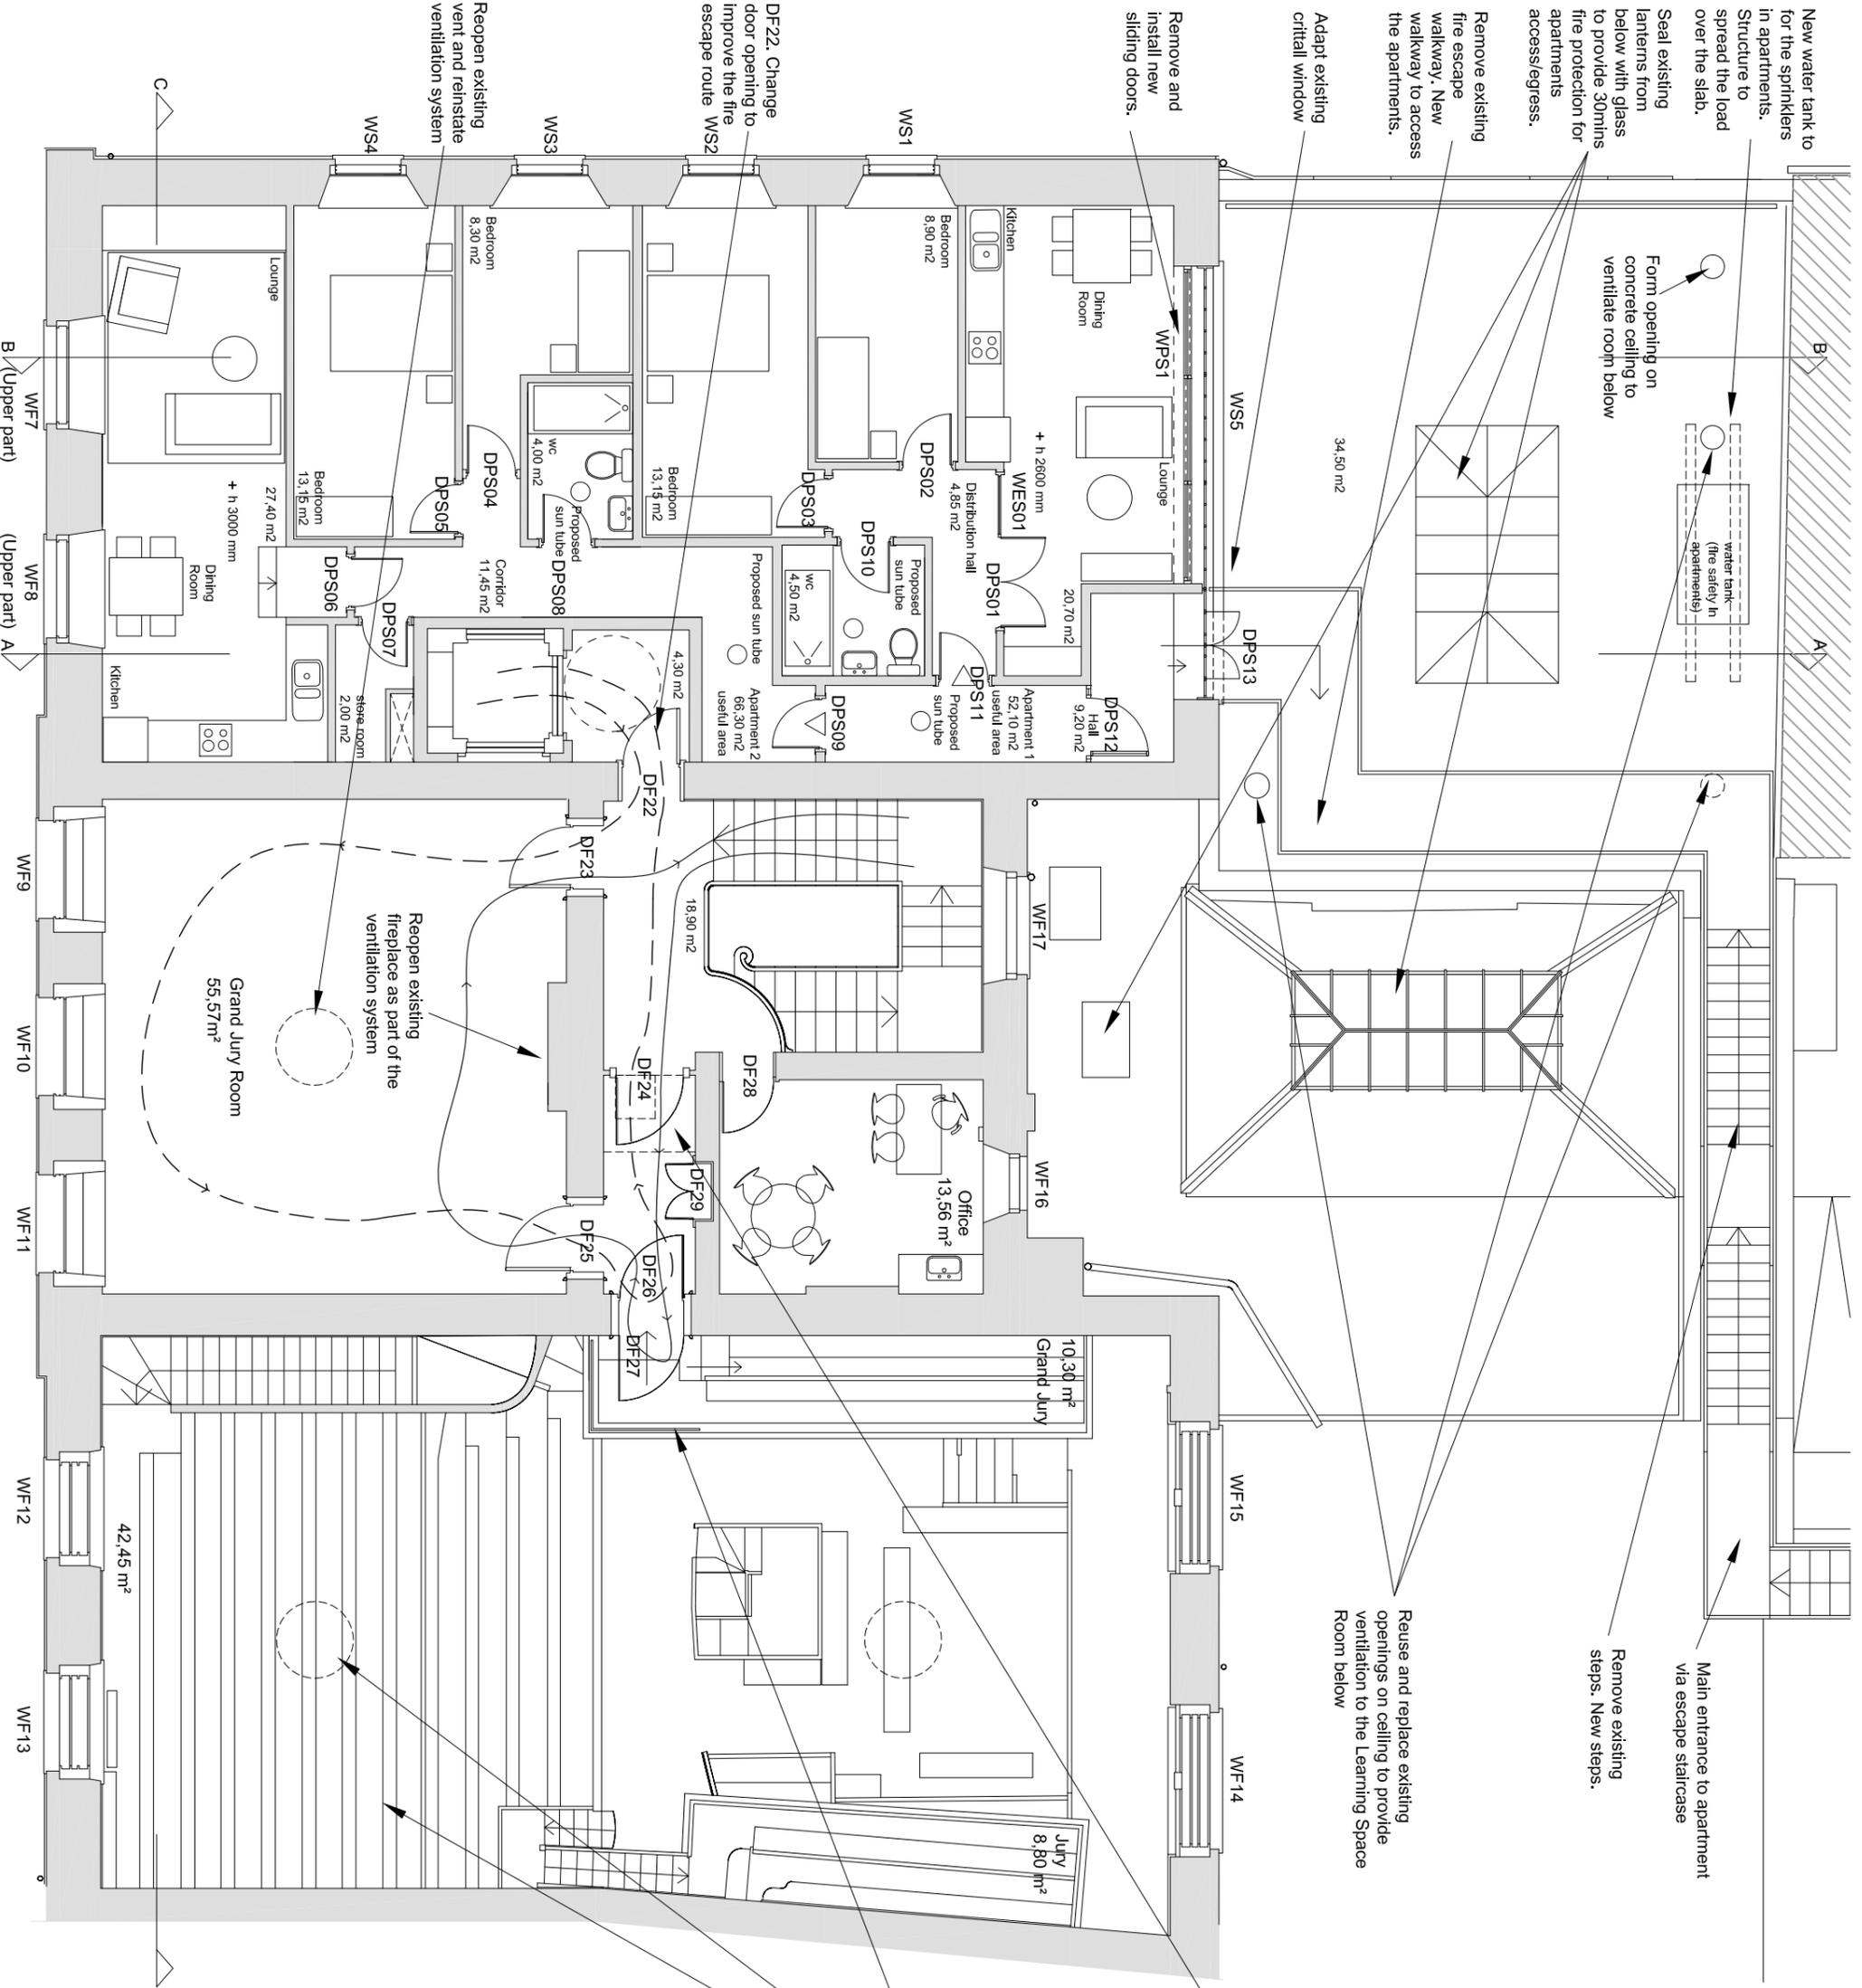

- Remove existing fixed vertical ladder to prevent unauthorised access and improve H&S access to roof void.
- Form platform above door with fixed or removable ladder on top

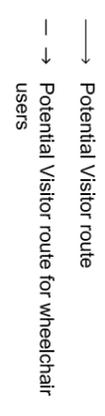

- New handrail in gallery facing access door
- Overhaul existing vent mechanism
- Potential access (school groups, events, etc)

REV A 28.05.2012 Amend lift and Grand Jury Room entrance
 REV B 11.06.2012 Apartment layout amended
 REV C 26.06.2012 Apartment layout amended - One 3-bed apartment
 REV D 10.07.2012 Apartment layout amended - Two 1-bed apartments
 REV E 06.08.2012 Amend Kitchen room
 REV F 10.07.2013 Apartment layout amended - Two 2-bed apartments
 REV G 22.08.2013 Amend entrance to apartments
 REV H 26.09.2013 Amend apartments
 REV I 10.01.2013 Amend apartments and entrance hall
 REV J 05.02.2014 Amend apartments.
 REV K 28.02.2014 Amend walkway to access apartments. Vent grilles.
 REV L 27.05.2014 Remove roof from walkway and steps.
 REV M 26.11.2015 Amend access to roof void
 REV N 07.12.2015 Amend access platform to apartments to keep vents for the LSR
 REV O 14.01.2016 Sun tubes location amended
 REV P 19.04.2016 Door DF22 amended
 REV Q 04.05.2016 Door and window numbers added

JOB TITLE
SHIRE HALL
DORCHESTER, DORSET

DRAWING TITLE
UPPER FIRST & SECOND FLOOR PLAN
PROPOSAL

JOB No DWG No REV
358 202 Q

DRAWN BY SCALE (AT A3) DATE
LB-MP 1:100@A3 OCT 2013

PHILIP HUGHES ASSOCIATES
 HISTORIC BUILDINGS CONSERVATION CONSULTANTS
 OLD MANOR STABLES TOTTENHAM, RINGCANTON, SOMERSET BA9 9DL, TEL: 01963 823240 FAX: 01963 826442