




- NOTE:
1. Print check above in centimetre increments.
  2. Drawings are not to be scaled.
  3. All drawings remain the copyright of Kew, and cannot be reproduced without approval.
  4. Documents/drawings transferred by electronic mail are not to be altered without the consent of Kew.
  5. Dimensional/level accuracy only applies to the written notation. All dimensions are to be checked and report any omissions or errors.
  6. The drawings/information issued by Kew are to be cross referenced where necessary with other relevant Consultants information.
  7. If in doubt ask!

- GENERAL CONSTRUCTION NOTES:
- All dimensions are between blockwork and stud faces, unless otherwise noted.
  - All work installations to relevant British standards and codes of practice.
  - All materials to be used in strict accordance with manufacturers instructions.
  - Read in conjunction with the detailed floor plans, sections & elevations, and cross referenced with drawings / details & specifications from other consultants.

ROOM SCHEDULE:

RG.01	- LOUNGE
RG.02	- HALLWAY
RG.03	- BATHROOM
RG.04	- BEDROOM 2
RG.05	- BEDROOM 3
RG.06	- KITCHEN
RG.07	- MASTER BEDROOM
RG.08	- EN-SUITE
RG.09	- UTILITY CUPBOARD

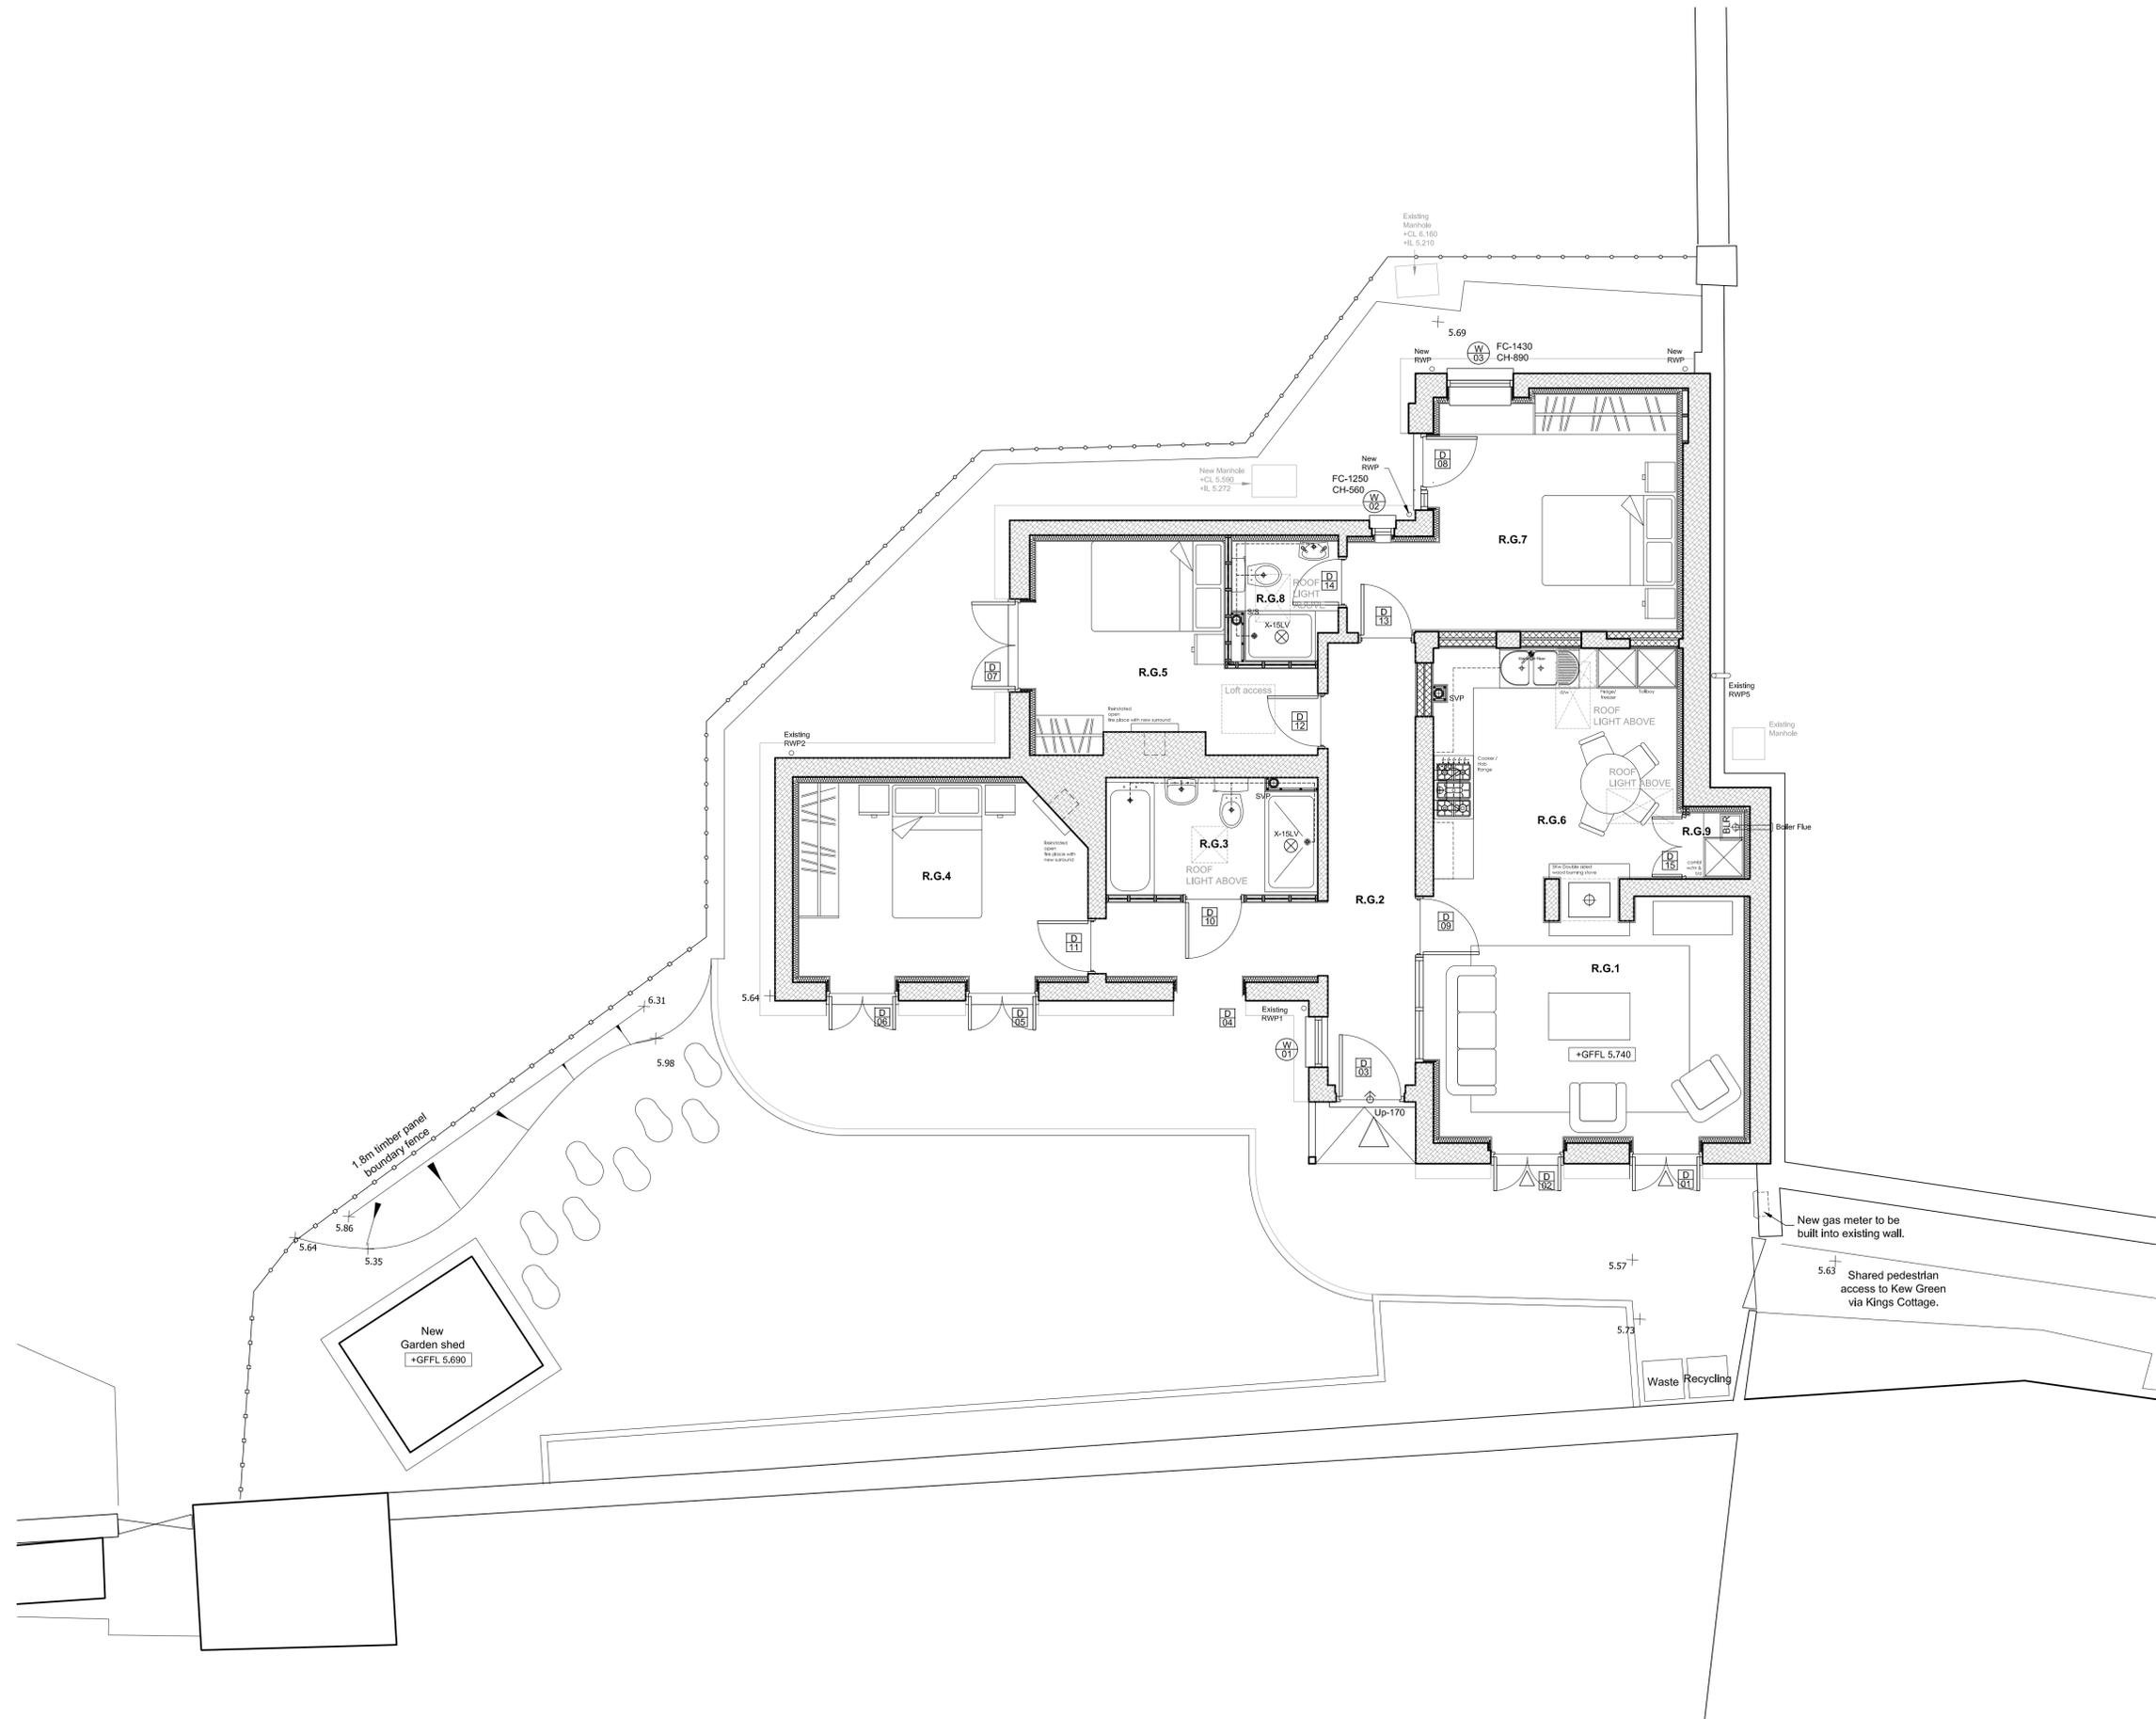

P1	PRELIMINARY ISSUE	??	??	??/??/??
REV	DESCRIPTION	DR	CHK	DATE

# TENDER ISSUE

Project No.	CAD Job No.	Drawing No.	Rev.
N/A	WD.003	N/A	P1
Site:	Asset:	Zone:	Date:
K	006	C	06/15
Scl@A1:	Dr:	Chk:	
50	CB	NK	

Project:  
ESTATES 2020 WP1-RESIDENCES  
REFURBISHMENT OF 35 KEW GREEN

Drawing Title:  
GENERAL ARRANGEMENTS  
GROUND FLOOR PLAN