



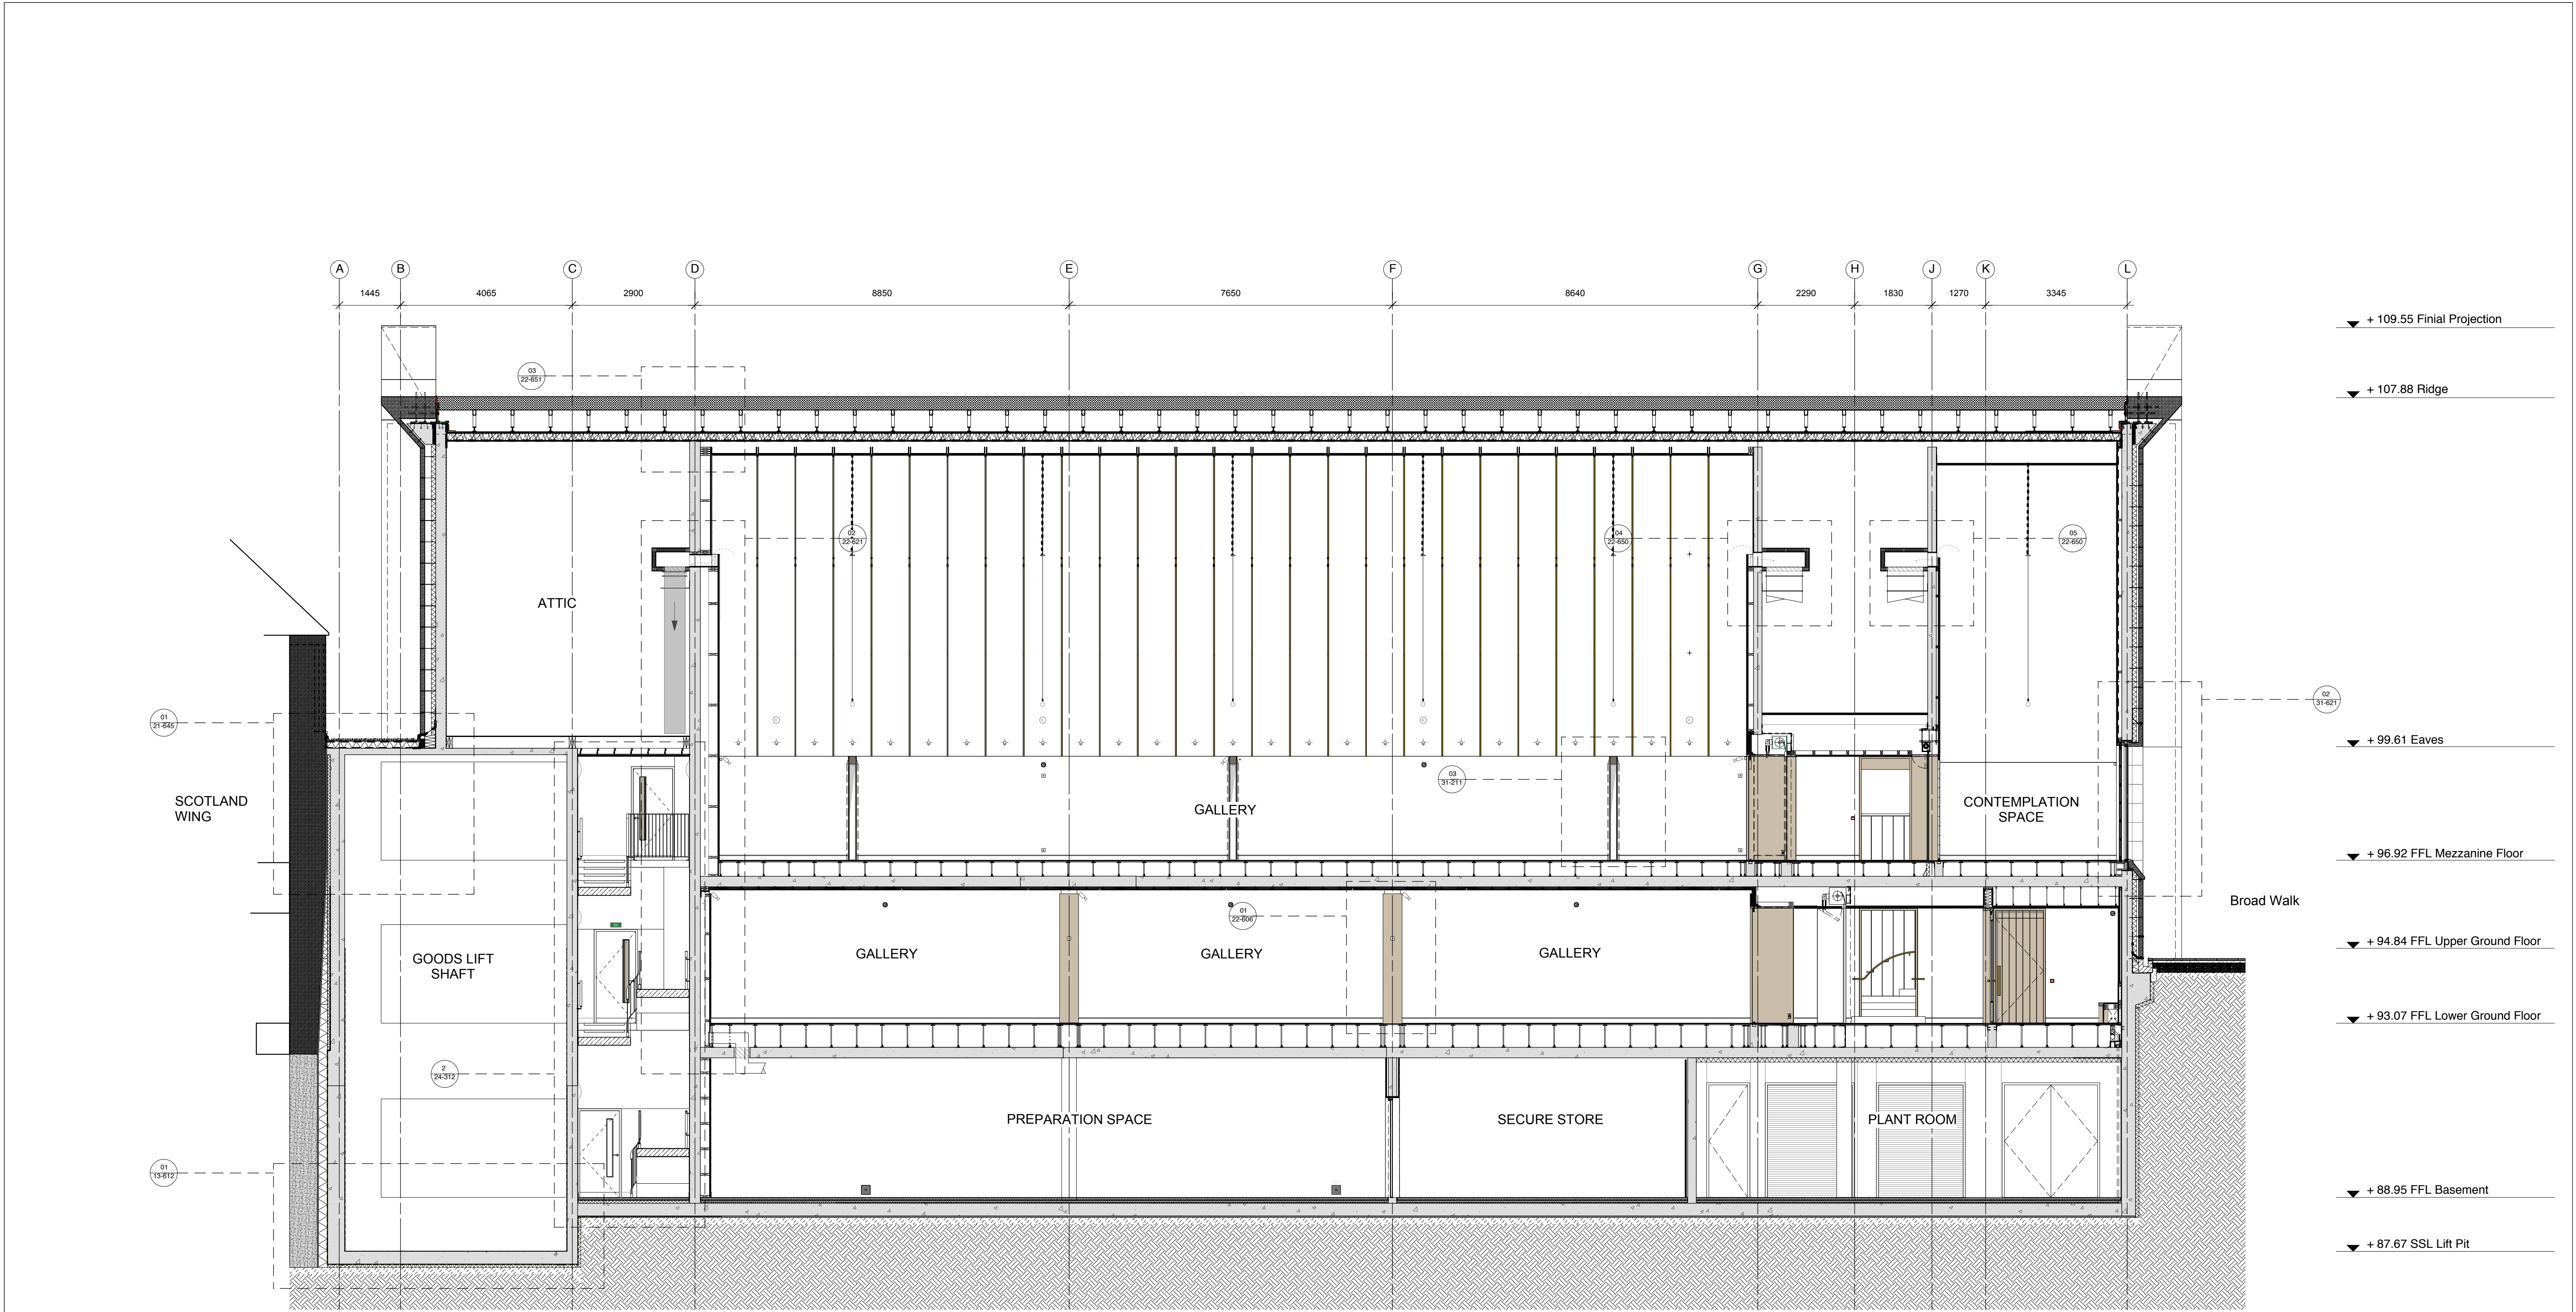


01 Scotland Wing Extension Proposed Section BB

Key	Revision	Date	Description	Notes	Níall McLaughlin Architects		
	-	Nov 2020	Issued for Records	• DO NOT SCALE FROM THESE DRAWINGS. USE FIGURED DIMENSIONS ONLY. • ALL CO-ORDINATES, LEVELS, DIMENSIONS AND DISCREPANCIES ARE TO BE REPORTED TO THE ARCHITECT IMMEDIATELY. • ALL DRAWINGS TO BE READ IN CONJUNCTION WITH ARCHITECTURAL SPECIFICATION. • REFER TO A LIST OF ARCHITECTURE DESIGN ELEMENTS CONTAINED WITHIN THE NBS SPECIFICATION. • DETAILS SUBJECT TO CHANGE UPON RECEIPT OF SUB-CONTRACTOR DESIGN, DETAILS AND SPECIFICATION. • ALL BOARD AND MEMBRANE JOINTS TO BE FULLY TAPED, LAPPED AND SEALED AS PER DETAILS AND IN LINE WITH MANUFACTURERS RECOMMENDATIONS. JUNCTIONS BETWEEN DIFFERING MATERIALS TO BE FULLY TAPED AND SEALED TO PRESERVE AN AIRTIGHT LINE. • ALL STRUCTURAL ELEMENTS ARE TO BE DESIGNED BY THE STRUCTURAL ENGINEER. • UNDERGROUND DRAINAGE DESIGNED BY OTHERS. REFER TO STRUCTURAL ENGINEERS DRAWINGS FOR DETAILS. • SOFT LANDSCAPING DESIGNED BY OTHERS. TREE LOCATIONS AND SIZES ARE INDICATIVE ONLY. • ALL EXISTING BUILDING INFORMATION AND SITE LEVELS ARE TAKEN FROM SITE SURVEY CARRIED OUT BY PREMIER DESIGN SURVEYS LTD. SURVEYS DATED NOVEMBER 2013 AND PROVIDED BY THE CLIENT. • U-VALUES TO ACHIEVE A MINIMUM OF: EXTERNAL WALLS - 0.20 W/m2K; GROUND BEARING FLOOR - 0.12 W/m2K; ROOF - 0.12 W/m2K; GLAZING - 1.1 W/m2K; DOORS - 2.2 W/m2K. • FOR AIR TIGHTNESS: CONSTRUCTION TO ACHIEVE AN AIR TIGHTNESS VALUE OF 3m3/h.m2	JOB: 1305-Auckland Castle-Scotland Wing Extension CLIENT: ACT SCALE: 1:75 (A1); 1:150 (A3) DATE FIRST ISSUED: 08.04.16 DRAWING: Section BB REFERENCE: NMLA-1305-00-211 REVISION: - STATUS: RECORD	Bedford House 125-133 Camden High Street London NW1 7JR T: +44 (0) 20 7485 9170 F: +44 (0) 20 7485 9171 E: info@niallmclaughlin.com W: www.niallmclaughlin.com	

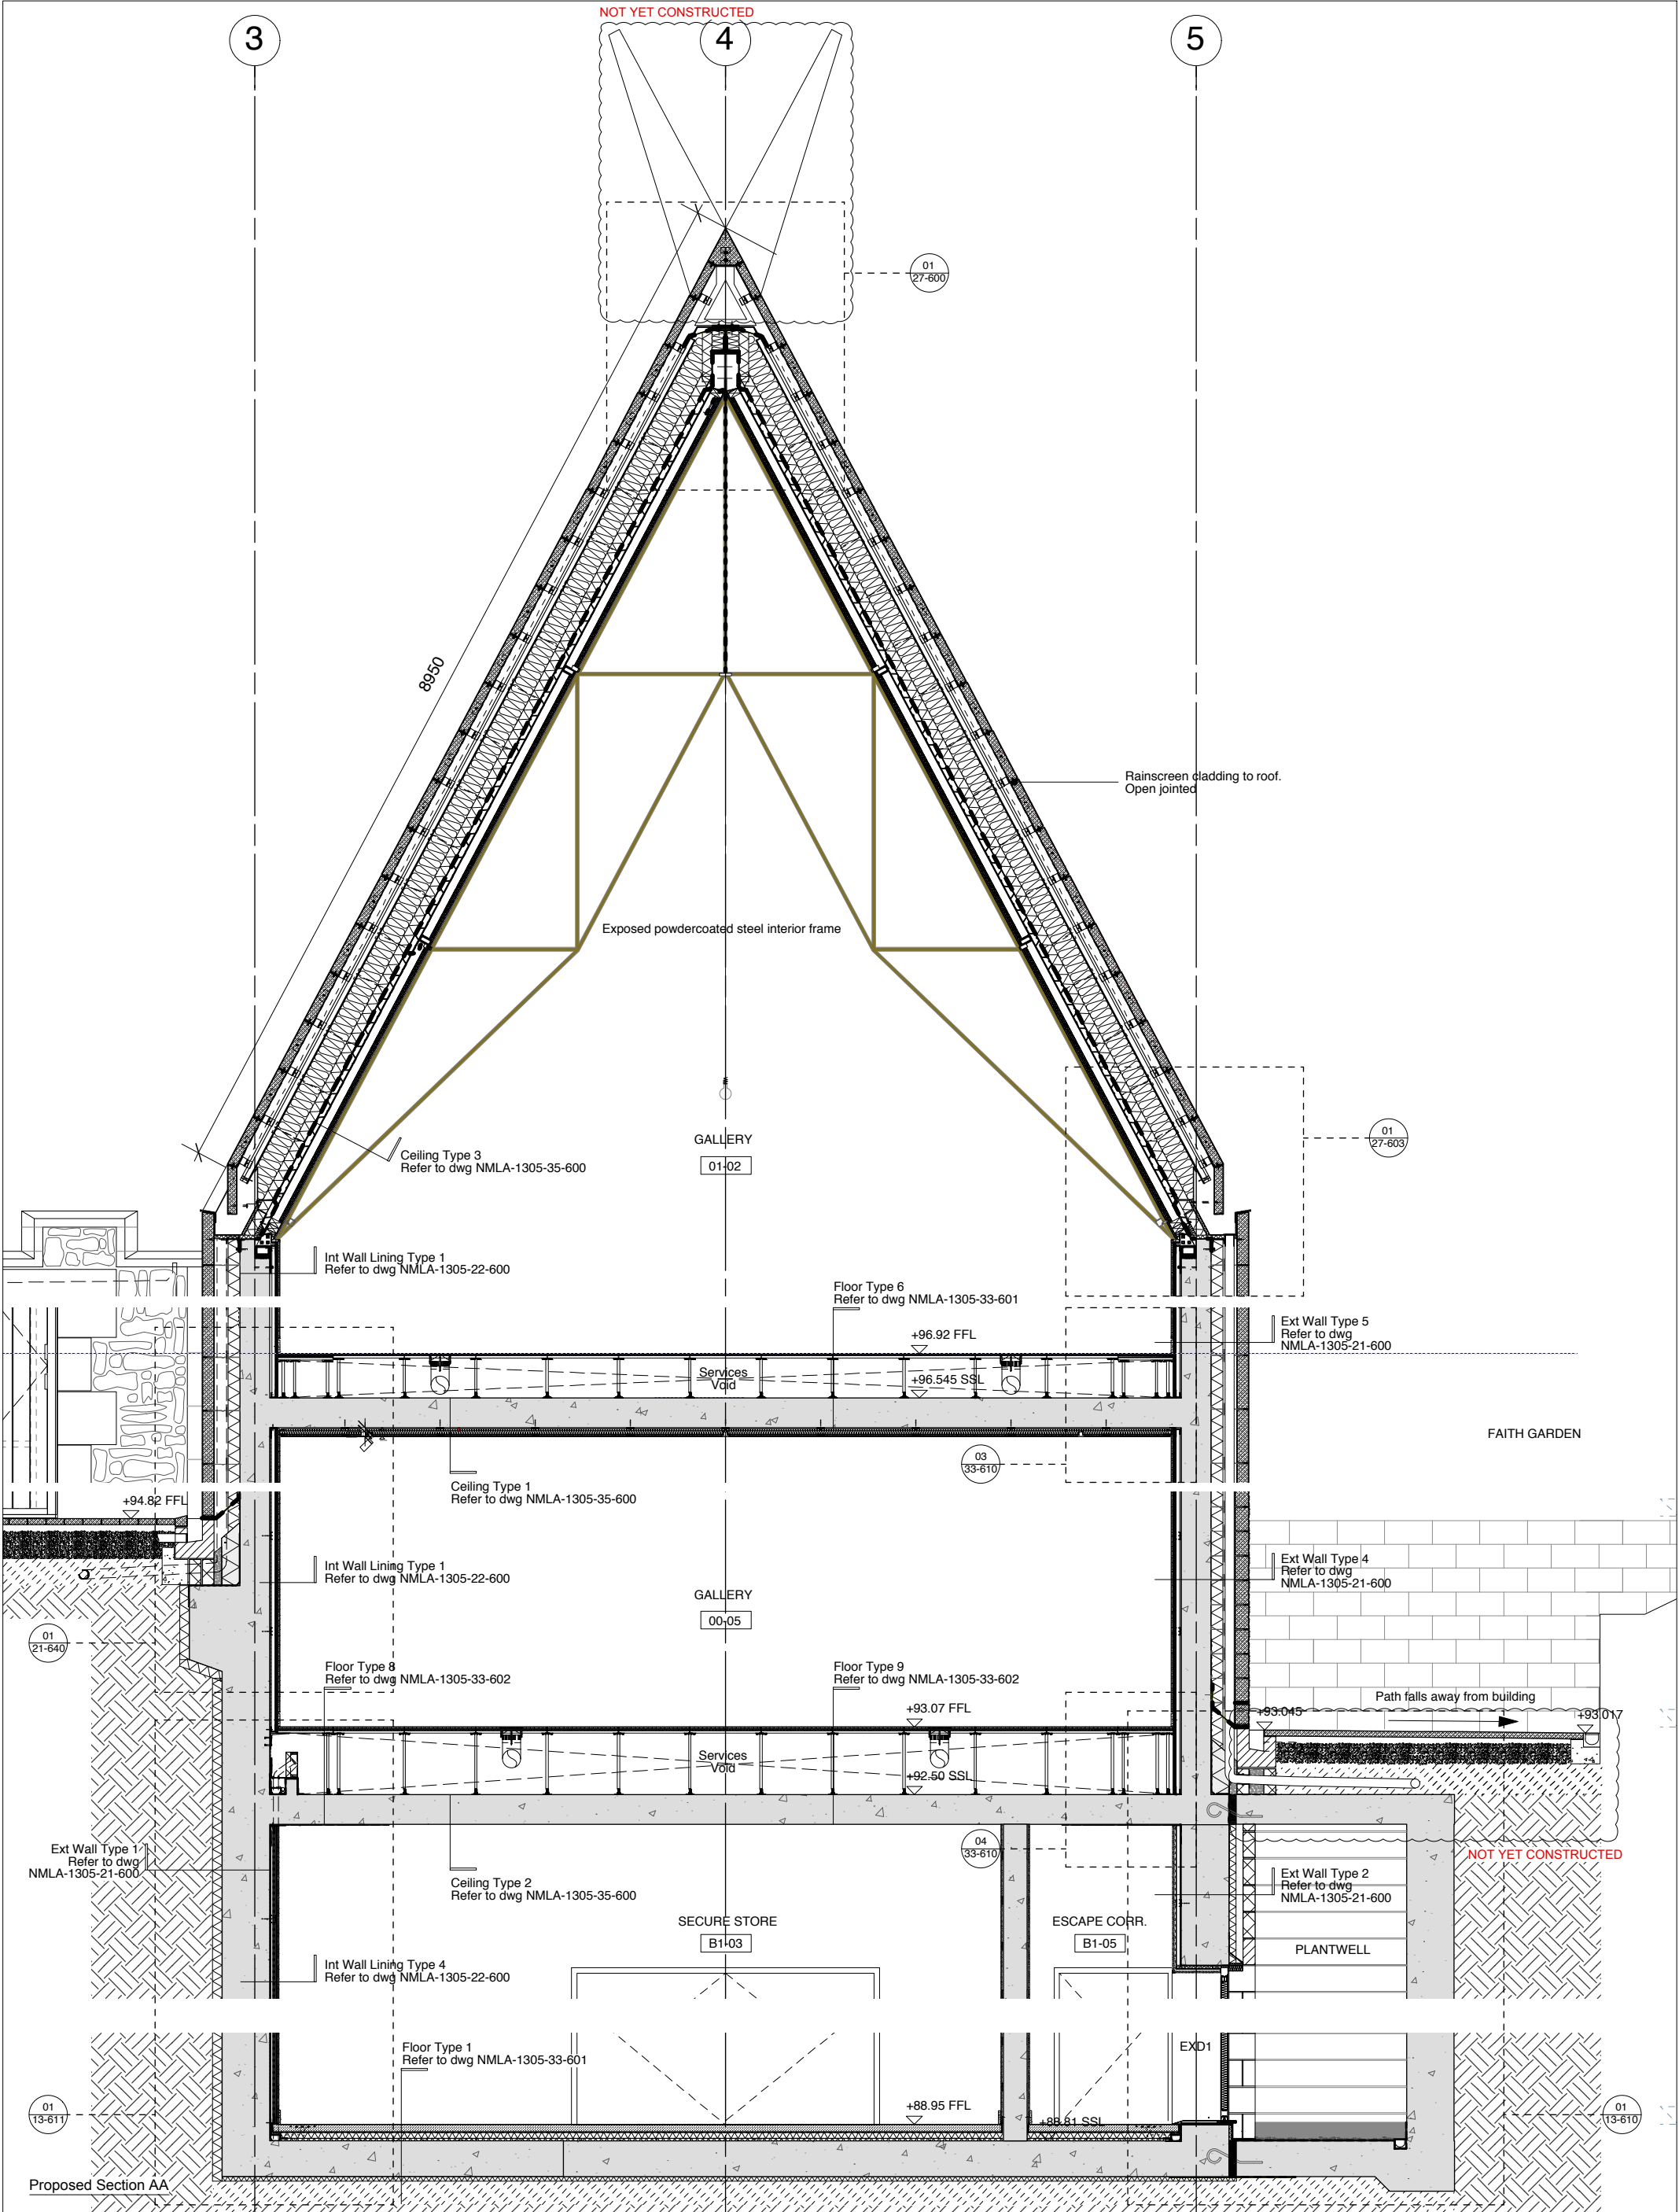


Revision	Date	Description	Notes	Níall McLaughlin Architects			
-	Nov 2020	Issued for Records	• DO NOT SCALE FROM THESE DRAWINGS. USE FIGURED DIMENSIONS ONLY. • ALL CO-ORDINATES, LEVELS, DIMENSIONS AND DISCREPANCIES ARE TO BE REPORTED TO THE ARCHITECT IMMEDIATELY. • ALL DRAWINGS TO BE READ IN CONJUNCTION WITH ARCHITECTURAL SPECIFICATION. • REFER TO A LIST OF ARCHITECTURAL CONTRACTOR DESIGN ELEMENTS CONTAINED WITHIN THE NBS SPECIFICATION. • DETAILS SUBJECT TO CHANGE UPON RECEIPT OF SUB-CONTRACTOR DESIGN, DETAILS AND SPECIFICATION. • ALL BOARD AND MEMBRANE JOINTS TO BE FULLY TAPED, LAPPED AND SEALED AS PER DETAILS AND IN LINE WITH MANUFACTURERS RECOMMENDATIONS. JUNCTIONS BETWEEN DIFFERING MATERIALS TO BE FULLY TAPED AND SEALED TO PRESERVE AN AIRTIGHT LINE. • ALL STRUCTURAL ELEMENTS ARE TO BE DESIGNED BY THE STRUCTURAL ENGINEER. • UNDERGROUND DRAINAGE DESIGNED BY OTHERS. REFER TO STRUCTURAL ENGINEERS DRAWINGS FOR DETAILS. • SOFT LANDSCAPING DESIGNED BY OTHERS. TREE LOCATION AND SIZES ARE INDICATIVE ONLY. • ALL EXISTING BUILDING INFORMATION AND SITE LEVELS ARE TAKEN FROM SITE SURVEY CARRIED OUT BY PREMIER DESIGN SURVEYS LTD. SURVEYS DATED NOVEMBER 2013 AND PROVIDED BY THE CLIENT • U-VALUES TO ACHIEVE A MINIMUM OF: EXTERNAL WALLS - 0.20 W/m2K; GROUND BEARING FLOOR - 0.12 W/m2K; ROOF - 0.12 W/m2K; GLAZING - 1.1 W/m2K; DOORS - 2.2 W/m2K • FOR AIR TIGHTNESS: CONSTRUCTION TO ACHIEVE AN AIR TIGHTNESS VALUE OF 3m3/h.m2	JOB: 1305-Auckland Castle-Scotland Wing Extension CLIENT: ACT SCALE: 1:50@A3 DATE FIRST ISSUED: 02.09.16 DRAWING: General Arrangement REFERENCE: Section AA Proposed REVISION: NMLA-1305-00-410 STATUS: RECORD	Bedford House 125-133 Camden High Street London NW1 7JR T: +44 (0) 20 7485 9170 F: +44 (0) 20 7485 9171 E: info@niallmclaughlin.com W: www.niallmclaughlin.com		

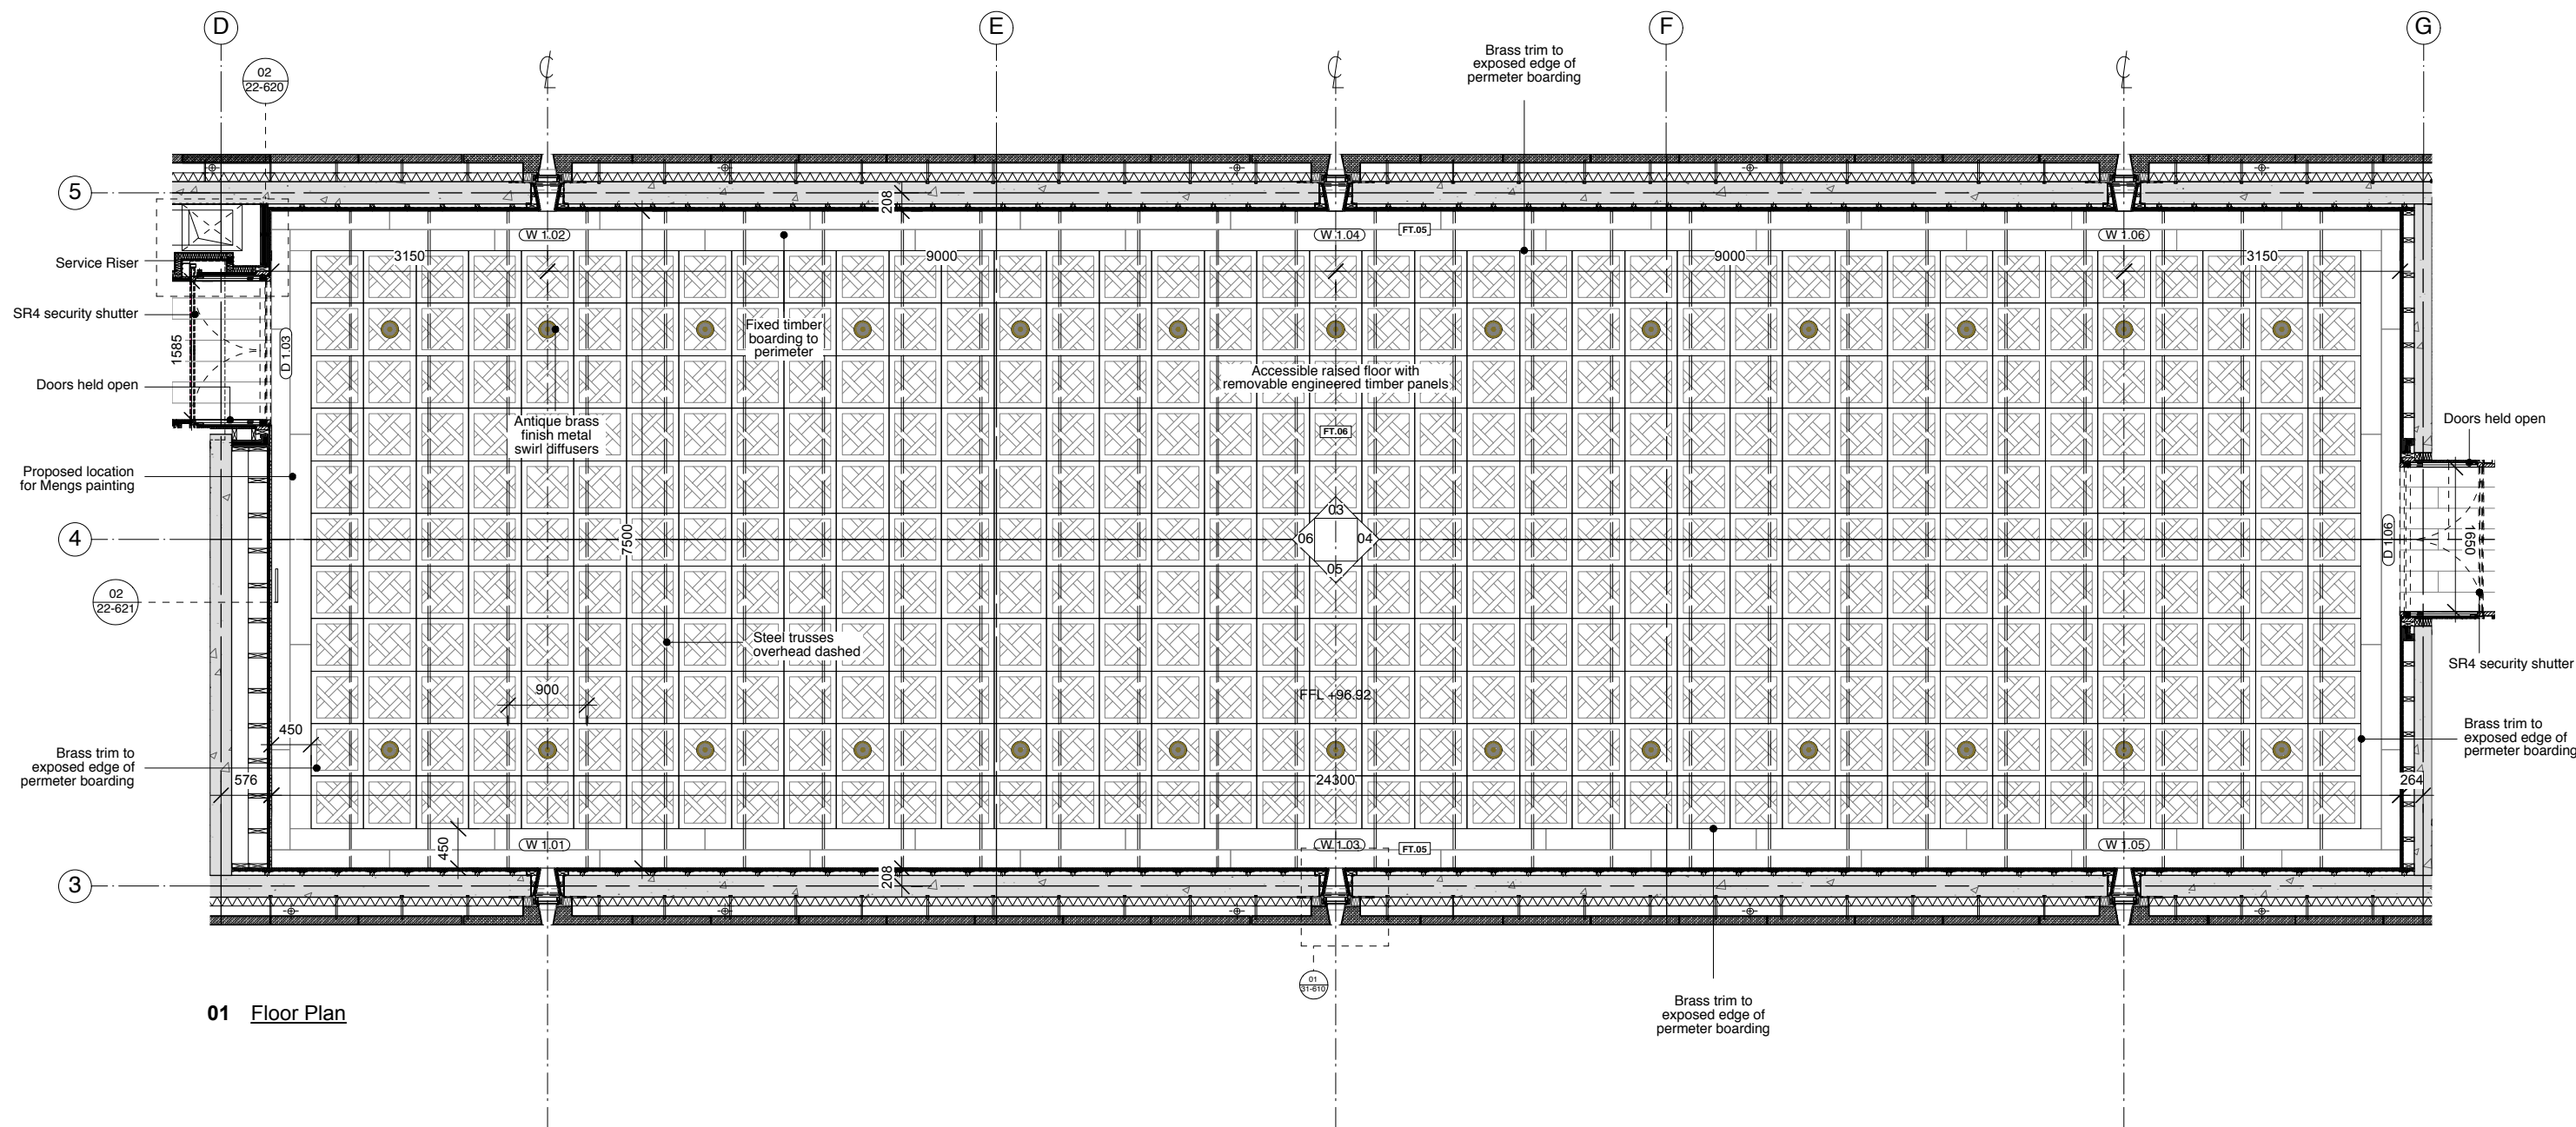

01 Floor Plan

Key	Revision	Date	Description	Notes	Níall McLaughlin Architects		
WT Internal Wall Type, refer to drawings NMLA-1305-22-600 to 603 FT Floor Type, refer to drawings NMLA-1305-33-600 to 601 CT Ceiling Type, refer to drawing NMLA-1305-35-600	-	Nov 2020	Issued for Records	• DO NOT SCALE FROM THESE DRAWINGS. USE FIGURED DIMENSIONS ONLY. • ALL CO-ORDINATES, LEVELS, DIMENSIONS AND DISCREPANCIES ARE TO BE REPORTED TO THE ARCHITECT IMMEDIATELY. • ALL DRAWINGS TO BE READ IN CONJUNCTION WITH ARCHITECTURAL SPECIFICATION. • REFER TO A LIST OF ARCHITECTURAL CONTRACTOR DESIGN ELEMENTS CONTAINED WITHIN THE NBS SPECIFICATION. • DETAILS SUBJECT TO CHANGE UPON RECEIPT OF SUB-CONTRACTOR DESIGN, DETAILS AND SPECIFICATION. • ALL BOARD AND MEMBRANE JOINTS TO BE FULLY TAPED, LAPPED AND SEALED AS PER DETAILS AND IN LINE WITH MANUFACTURERS RECOMMENDATIONS. JUNCTIONS BETWEEN DIFFERING MATERIALS TO BE FULLY TAPED AND SEALED TO PRESERVE AN AIRTIGHT LINE. • ALL STRUCTURAL ELEMENTS ARE TO BE DESIGNED BY THE STRUCTURAL ENGINEER. • UNDERGROUND DRAINAGE DESIGNED BY OTHERS. REFER TO STRUCTURAL ENGINEERS DRAWINGS FOR DETAILS. • SOFT LANDSCAPING DESIGNED BY OTHERS. TREE LOCATIONS AND SIZES ARE INDICATIVE ONLY. • ALL EXISTING BUILDING INFORMATION AND SITE LEVELS ARE TAKEN FROM SITE SURVEY CARRIED OUT BY PREMIER DESIGN SURVEYS LTD. SURVEYS DATED NOVEMBER 2015 AND PROVIDED BY THE CLIENT. • U-VALUES TO ACHIEVE A MINIMUM OF: EXTERNAL WALLS - 0.20 W/m2K; GROUND BEARING FLOOR - 0.12 W/m2K; ROOF - 0.12 W/m2K; GLAZING - 1.1 W/m2K; DOORS - 2.2 W/m2K. • FOR AIR TIGHTNESS: CONSTRUCTION TO ACHIEVE AN AIR TIGHTNESS VALUE OF 3m3/h.m2	JOB: 1305-Auckland Castle-Scotland Wing Extension CLIENT: ACT SCALE: 1:75 (A3) DATE FIRST ISSUED: 09.12.2016 DRAWING: Room Layouts First Floor Mezzanine Plan - Gallery (4) REFERENCE: NMLA-1305-10-311 REVISION: - STATUS: RECORD	Bedford House 125-133 Camden High Street London NW1 7JR T: +44 (0) 20 7485 9170 F: +44 (0) 20 7485 9171 E: info@niallmclaughlin.com W: www.niallmclaughlin.com	


REFER TO M&E DRAWINGS/SPEC FOR
TECHNICAL LIGHTING INFORMATION

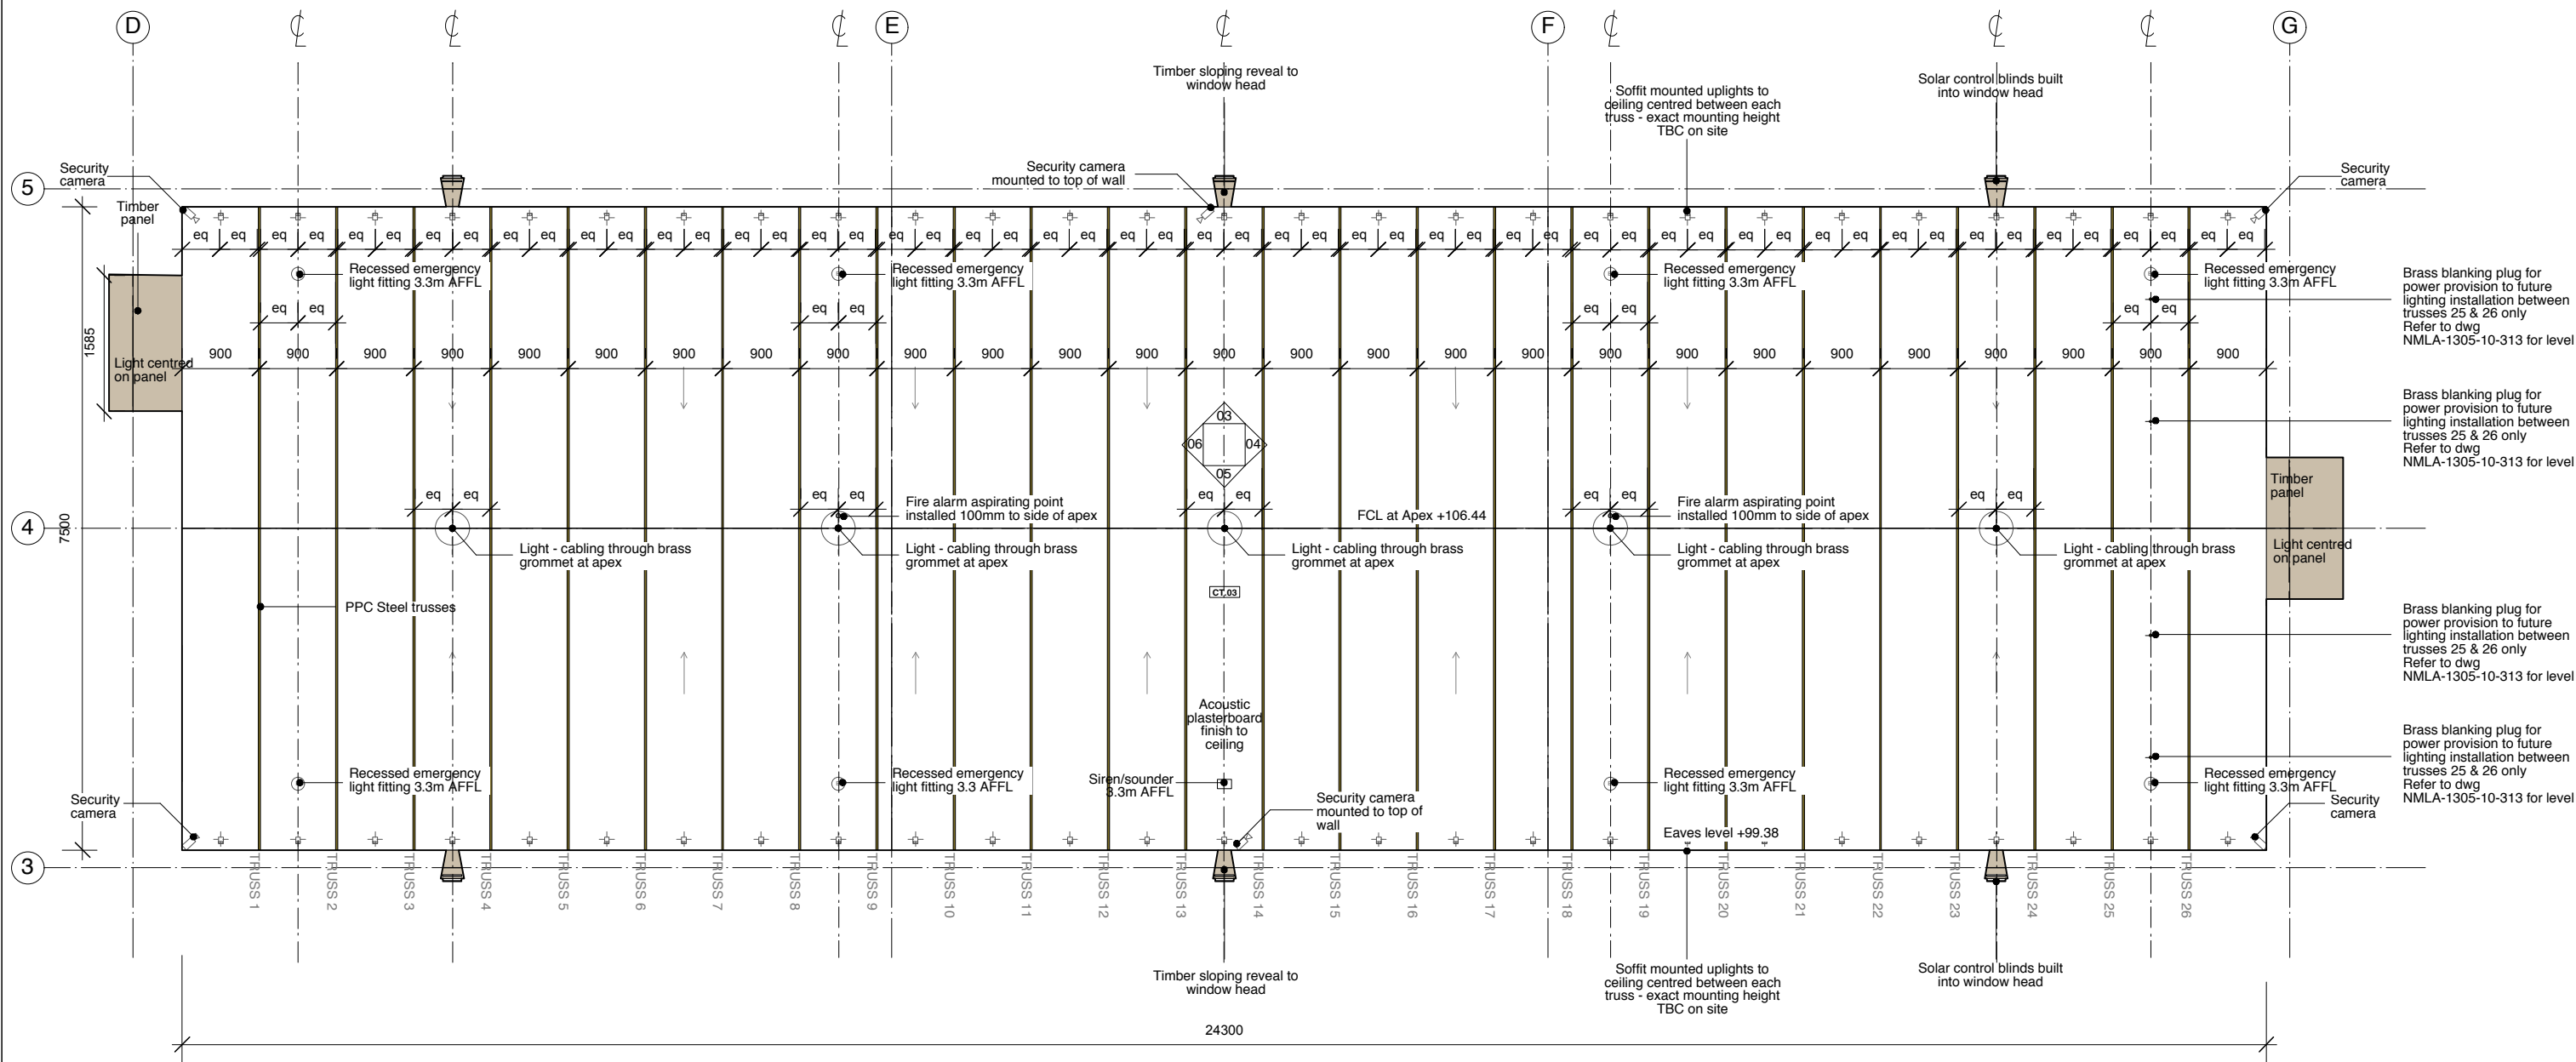

01 Reflected Ceiling Plan


Key	Revision	Date	Description	Notes	Níall McLaughlin Architects			
WT Internal Wall Type, refer to drawings NMLA-1305-22-600 to 603 FT Floor Type, refer to drawings NMLA-1305-33-600 to 601 CT Ceiling Type, refer to drawing NMLA-1305-35-600	-	Nov 2020	Issued for Records	• DO NOT SCALE FROM THESE DRAWINGS. USE FIGURED DIMENSIONS ONLY. • ALL CO-ORDINATES, LEVELS, DIMENSIONS AND DISCREPANCIES ARE TO BE REPORTED TO THE ARCHITECT IMMEDIATELY. • ALL DRAWINGS TO BE READ IN CONJUNCTION WITH ARCHITECTURAL SPECIFICATION. • REFER TO A LIST OF ARCHITECTURAL CONTRACTOR DESIGN ELEMENTS CONTAINED WITHIN THE NBS SPECIFICATION. • DETAILS SUBJECT TO CHANGE UPON RECEIPT OF SUB-CONTRACTOR DESIGN, DETAILS AND SPECIFICATION. • ALL BOARD AND MEMBRANE JOINTS TO BE FULLY TAPED, LAPPED AND SEALED AS PER DETAILS AND IN LINE WITH MANUFACTURERS RECOMMENDATIONS. JUNCTIONS BETWEEN DIFFERING MATERIALS TO BE FULLY TAPED AND SEALED TO PRESERVE AN AIRTIGHT LINE. • ALL STRUCTURAL ELEMENTS ARE TO BE DESIGNED BY THE STRUCTURAL ENGINEER. • UNDERGROUND DRAINAGE DESIGNED BY OTHERS. REFER TO STRUCTURAL ENGINEERS DRAWINGS FOR DETAILS. • SOFT LANDSCAPING DESIGNED BY OTHERS. TREE LOCATIONS AND SIZES ARE INDICATIVE ONLY. • ALL EXISTING BUILDING INFORMATION AND SITE LEVELS ARE TAKEN FROM SITE SURVEY CARRIED OUT BY PREMIER DESIGN SURVEYS LTD. SURVEYS DATED NOVEMBER 2013 AND PROVIDED BY THE CLIENT • U-VALUES TO ACHIEVE A MINIMUM OF: EXTERNAL WALLS - 0.20 W/m2K; GROUND BEARING FLOOR - 0.12 W/m2K; ROOF - 0.12 W/m2K; GLAZING - 1.1 W/m2K; DOORS - 2.2 W/m2K. • FOR AIR TIGHTNESS: CONSTRUCTION TO ACHIEVE AN AIR TIGHTNESS VALUE OF 3m3/h.m2	JOB: 1305-Auckland Castle-Scotland Wing Extension CLIENT: ACT SCALE: 1:75 (A3) DATE FIRST ISSUED: 09.12.2016 DRAWING: Room Layouts REFERENCE: First Floor Mezzanine Reflected Ceiling Plan - Gallery (4)E REVISION: NMLA-1305-10-312 STATUS: RECORD	Bedford House 125-133 Camden High Street London NW1 7JR T: +44 (0) 20 7485 9170 F: +44 (0) 20 7485 9171 info@niallmcLaughlin.com www.niallmcLaughlin.com		

REFER TO M&E DRAWINGS/SPEC FOR
TECHNICAL LIGHTING INFORMATION

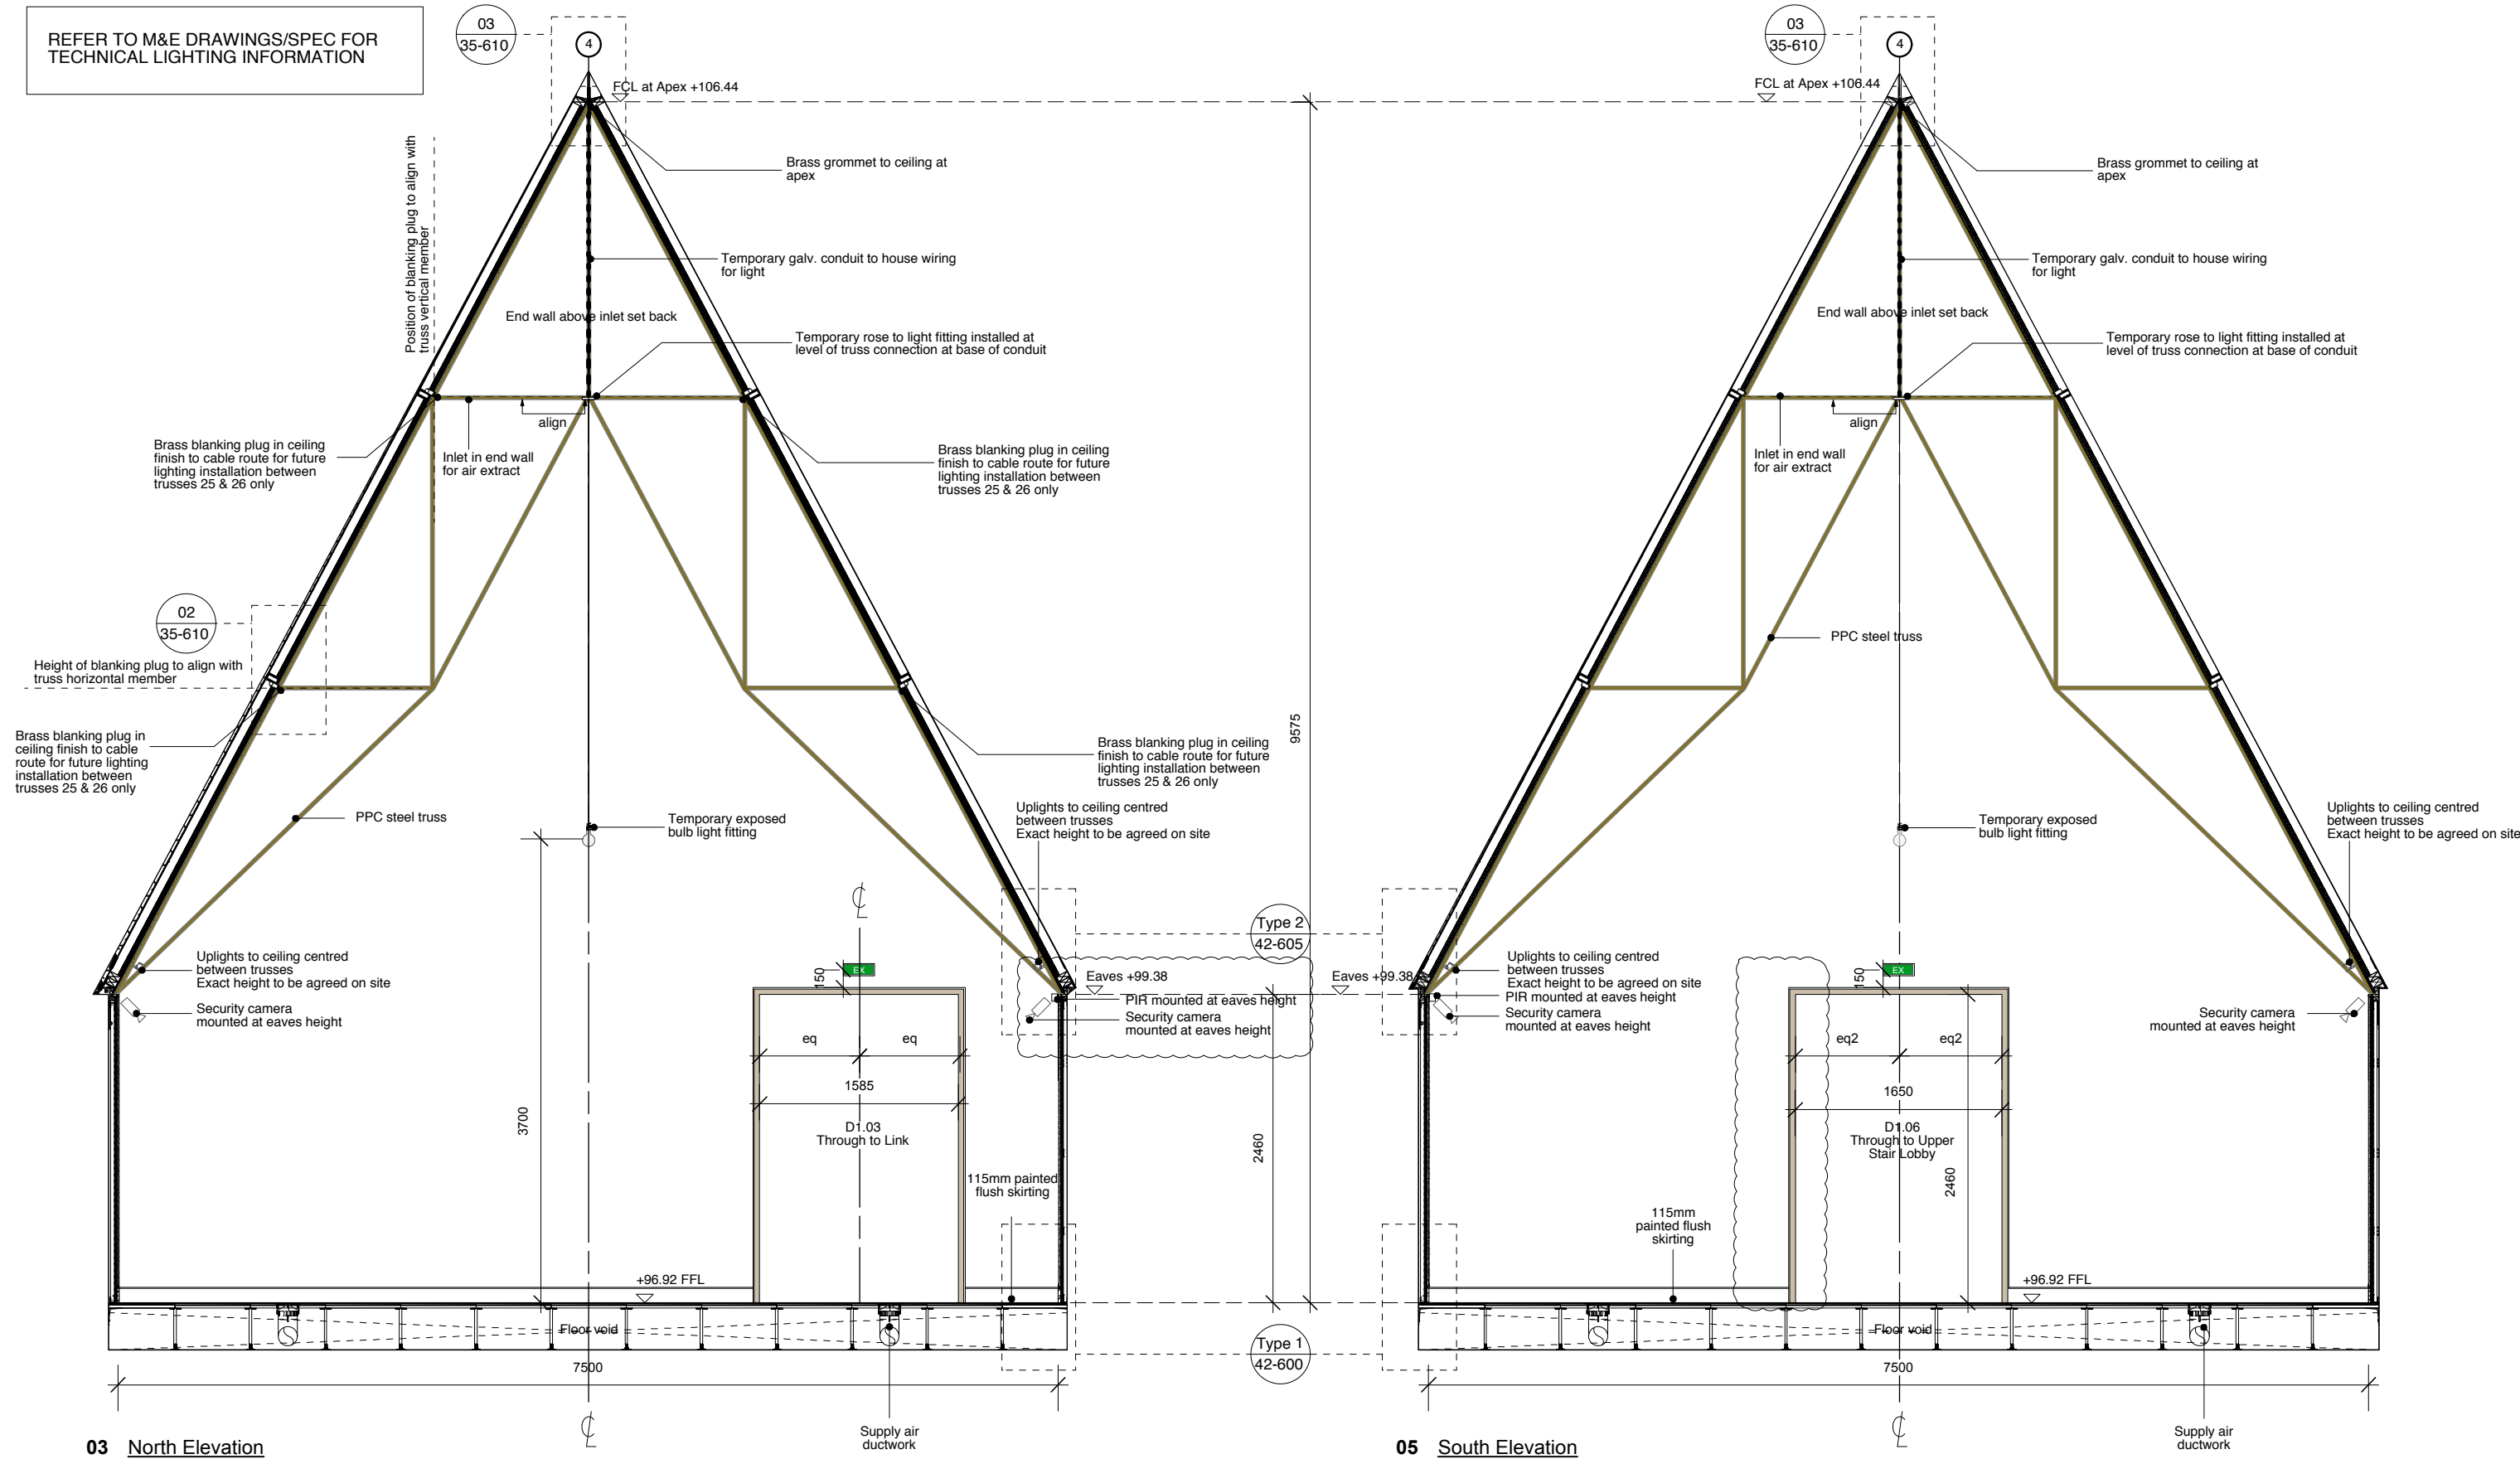


Key	Revision	Date	Description	Notes	Níall McLaughlin Architects			
WT Internal Wall Type, refer to drawings NMLA-1305-22-600 to 603 FT Floor Type, refer to drawings NMLA-1305-33-600 to 601 CT Ceiling Type, refer to drawing NMLA-1305-35-600	-	Nov 2020	Issued for Records	• DO NOT SCALE FROM THESE DRAWINGS. USE FIGURED DIMENSIONS ONLY. • ALL CO-ORDINATES, LEVELS, DIMENSIONS AND DISCREPANCIES ARE TO BE REPORTED TO THE ARCHITECT IMMEDIATELY. • ALL DRAWINGS TO BE READ IN CONJUNCTION WITH ARCHITECTURAL SPECIFICATION. • REFER TO A LIST OF ARCHITECTURAL CONTRACTOR DESIGN ELEMENTS CONTAINED WITHIN THE NBS SPECIFICATION. • DETAILS SUBJECT TO CHANGE UPON RECEIPT OF SUB-CONTRACTOR DESIGN, DETAILS AND SPECIFICATION. • ALL BOARD AND MEMBRANE JOINTS TO BE FULLY TAPED, LAPPED AND SEALED AS PER DETAILS AND IN LINE WITH MANUFACTURERS RECOMMENDATIONS. JUNCTIONS BETWEEN DIFFERING MATERIALS TO BE FULLY TAPED AND SEALED TO PRESERVE AN AIRTIGHT LINE. • ALL STRUCTURAL ELEMENTS ARE TO BE DESIGNED BY THE STRUCTURAL ENGINEER. • UNDERGROUND DRAINAGE DESIGNED BY OTHERS. REFER TO STRUCTURAL ENGINEERS DRAWINGS FOR DETAILS. • SOFT LANDSCAPING DESIGNED BY OTHERS. TREE LOCATIONS AND SIZES ARE INDICATIVE ONLY. • ALL EXISTING BUILDING INFORMATION AND SITE LEVELS ARE TAKEN FROM SITE SURVEY CARRIED OUT BY PREMIER DESIGN SURVEYS LTD. SURVEYS DATED NOVEMBER 2013 AND PROVIDED BY THE CLIENT • U-VALUES TO ACHIEVE A MINIMUM OF: EXTERNAL WALLS - 0.20 W/m2K; GROUND BEARING FLOOR - 0.12 W/m2K; ROOF - 0.12 W/m2K; GLAZING - 1.1 W/m2K; DOORS - 2.2 W/m2K • FOR AIR TIGHTNESS: CONSTRUCTION TO ACHIEVE AN AIR TIGHTNESS VALUE OF 3m3/h.m2	JOB: 1305-Auckland Castle-Scotland Wing Extension CLIENT: ACT SCALE: 1:50 (A3) DATE FIRST ISSUED: 09.12.2016 DRAWING: Room Layouts First Floor Mezzanine Internal Elevations - Gallery (4) REFERENCE: NMLA-1305-10-313 REVISION: - STATUS: RECORD	Bedford House 125-133 Camden High Street London NW1 7JR T: +44 (0) 20 7485 9170 F: +44 (0) 20 7485 9171 E: info@niallmclaughlin.com W: www.niallmclaughlin.com		

REFER TO M&E DRAWINGS/SPEC FOR
TECHNICAL LIGHTING INFORMATION

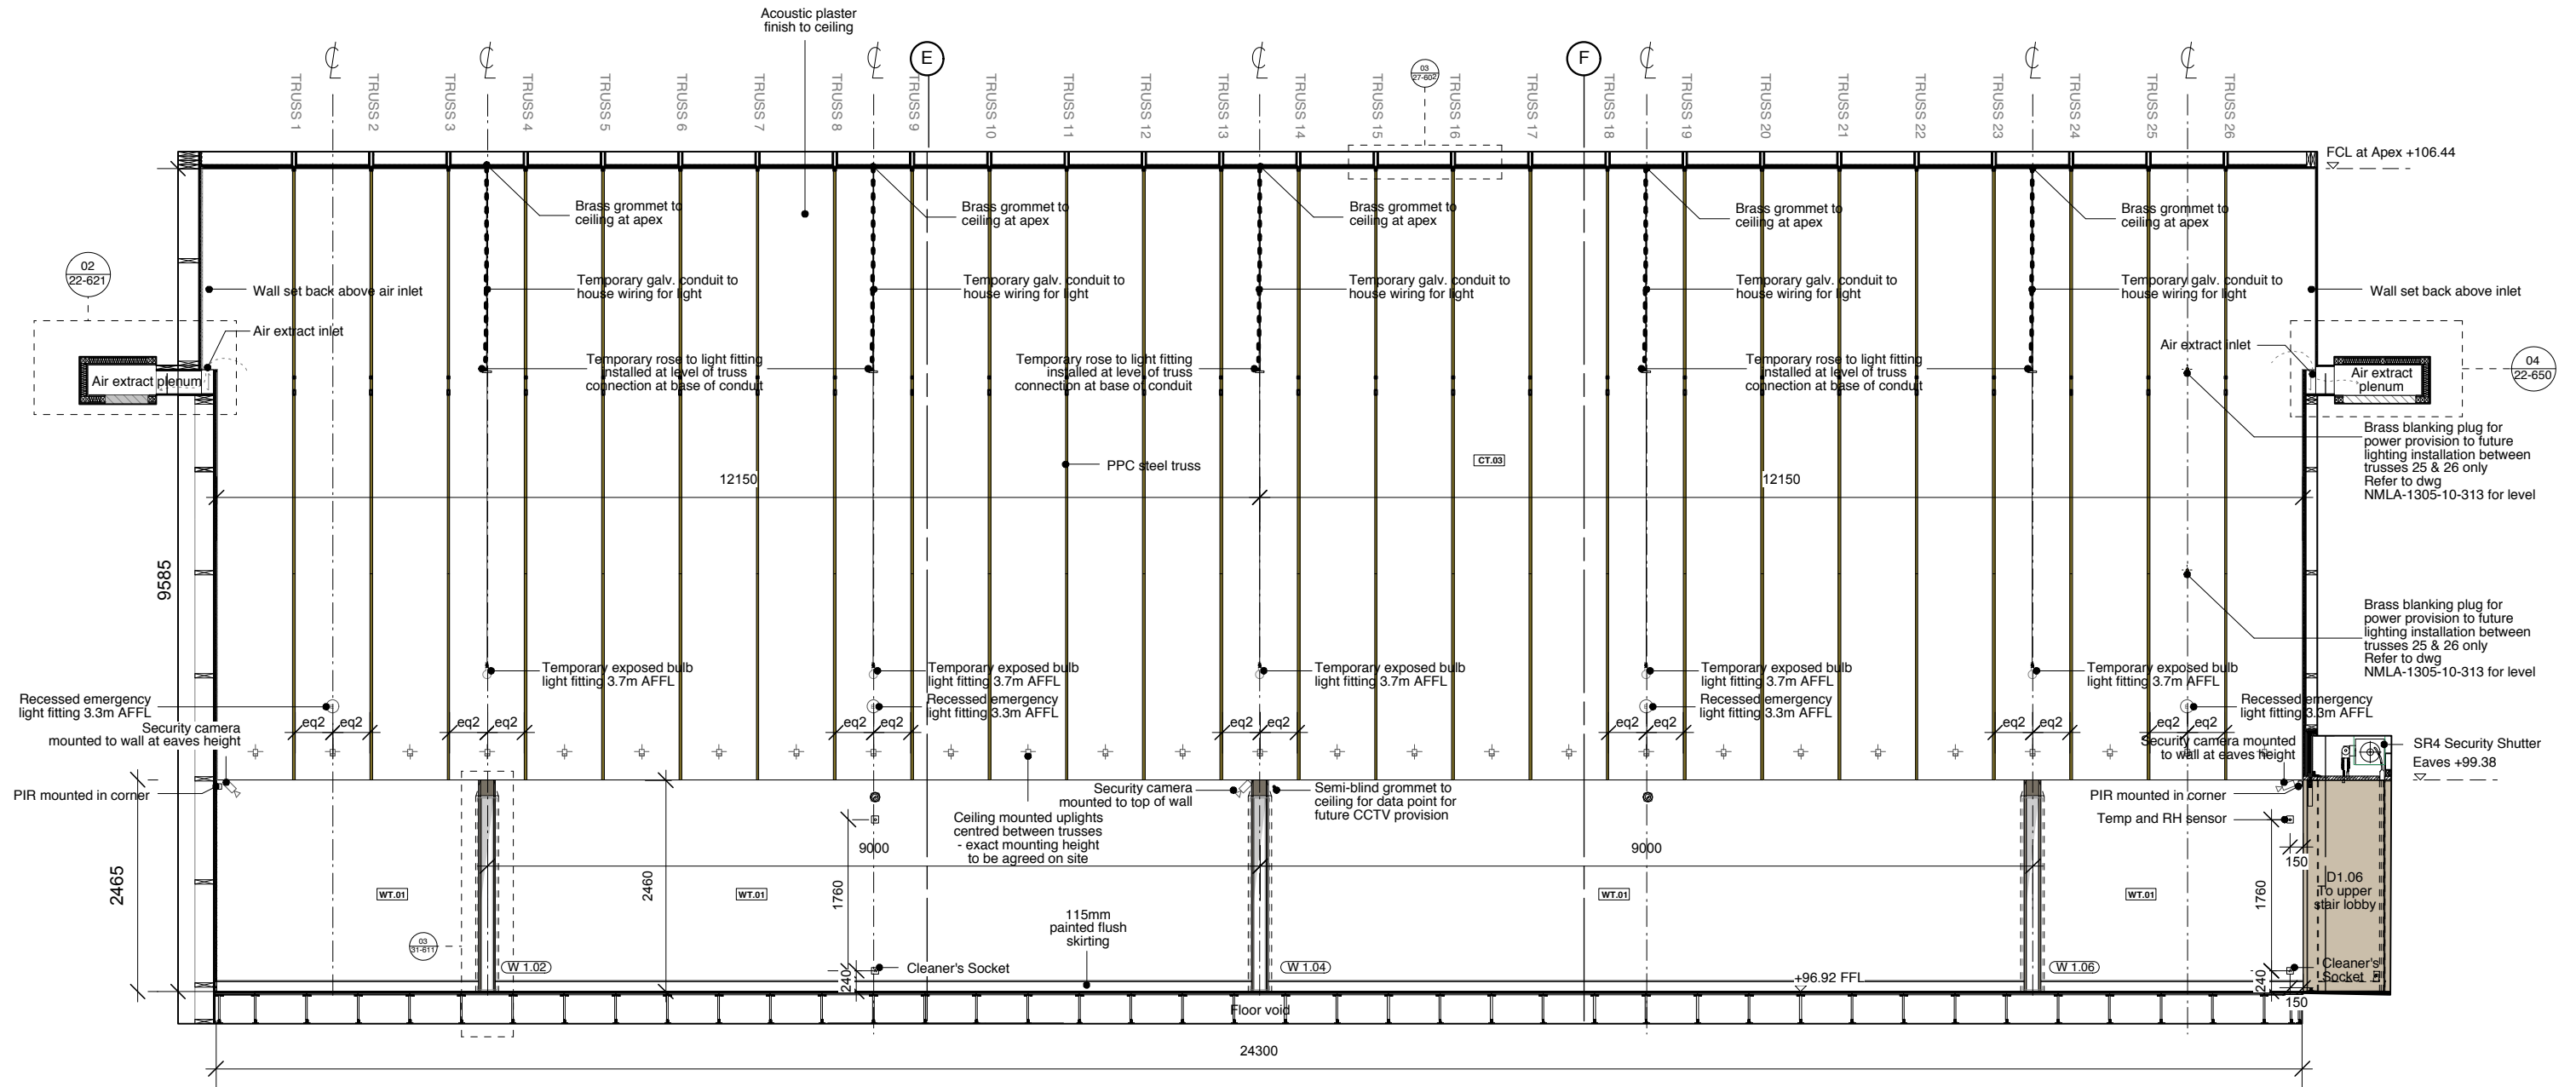


04 East Elevation

Key		Revision	Date	Description	Notes	Níall McLaughlin Architects			
WT	Internal Wall Type, refer to drawings NMLA-1305-22-600 to 603	-	Nov 2020	Issued for Records	• DO NOT SCALE FROM THESE DRAWINGS. USE FIGURED DIMENSIONS ONLY. • ALL CO-ORDINATES, LEVELS, DIMENSIONS AND DISCREPANCIES ARE TO BE REPORTED TO THE ARCHITECT IMMEDIATELY. • ALL DRAWINGS TO BE READ IN CONJUNCTION WITH ARCHITECTURAL SPECIFICATION. • REFER TO A LIST OF ARCHITECTURAL CONTRACTOR DESIGN ELEMENTS CONTAINED WITHIN THE NBS SPECIFICATION. • DETAILS SUBJECT TO CHANGE UPON RECEIPT OF SUB-CONTRACTOR DESIGN, DETAILS AND SPECIFICATION. • ALL BOARD AND MEMBRANE JOINTS TO BE FULLY TAPED, LAPPED AND SEALED AS PER DETAILS AND IN LINE WITH MANUFACTURERS RECOMMENDATIONS. JUNCTIONS BETWEEN DIFFERING MATERIALS TO BE FULLY TAPED AND SEALED TO PRESERVE AN AIRTIGHT LINE. • ALL STRUCTURAL ELEMENTS ARE TO BE DESIGNED BY THE STRUCTURAL ENGINEER. • UNDERGROUND DRAINAGE DESIGNED BY OTHERS. REFER TO STRUCTURAL ENGINEERS DRAWINGS FOR DETAILS. • SOFT LANDSCAPING DESIGNED BY OTHERS. TREE LOCATIONS AND SIZES ARE INDICATIVE ONLY. • ALL EXISTING BUILDING INFORMATION AND SITE LEVELS ARE TAKEN FROM SITE SURVEY CARRIED OUT BY PREMIER DESIGN SURVEYS LTD. SURVEYS DATED NOVEMBER 2013 AND PROVIDED BY THE CLIENT • U-VALUES TO ACHIEVE A MINIMUM OF: EXTERNAL WALLS - 0.20 W/m2K; GROUND BEARING FLOOR - 0.12 W/m2K; ROOF - 0.12 W/m2K; GLAZING - 1.1 W/m2K; DOORS - 2.2 W/m2K. • FOR AIR TIGHTNESS: CONSTRUCTION TO ACHIEVE AN AIR TIGHTNESS VALUE OF 3m3/h.m2	JOB: 1305-Auckland Castle-Scotland Wing Extension	Bedford House		
FT	Floor Type, refer to drawings NMLA-1305-33-600 to 601					CLIENT: ACT	125-133 Camden High Street		
CT	Ceiling Type, refer to drawing NMLA-1305-35-600					SCALE: 1:75 (A3)	London NW1 7JR	T: +44 (0) 20 7485 9170	
						DATE FIRST ISSUED: 09.12.2016		F: +44 (0) 20 7485 9171	
						DRAWING: Room Layouts			
						First Floor Mezzanine East Internal Elevation - Gallery (4)E:		info@niallmclaughlin.com	
						REFERENCE: NMLA-1305-10-314		W: www.niallmclaughlin.com	
						REVISION: -			
						STATUS: RECORD			

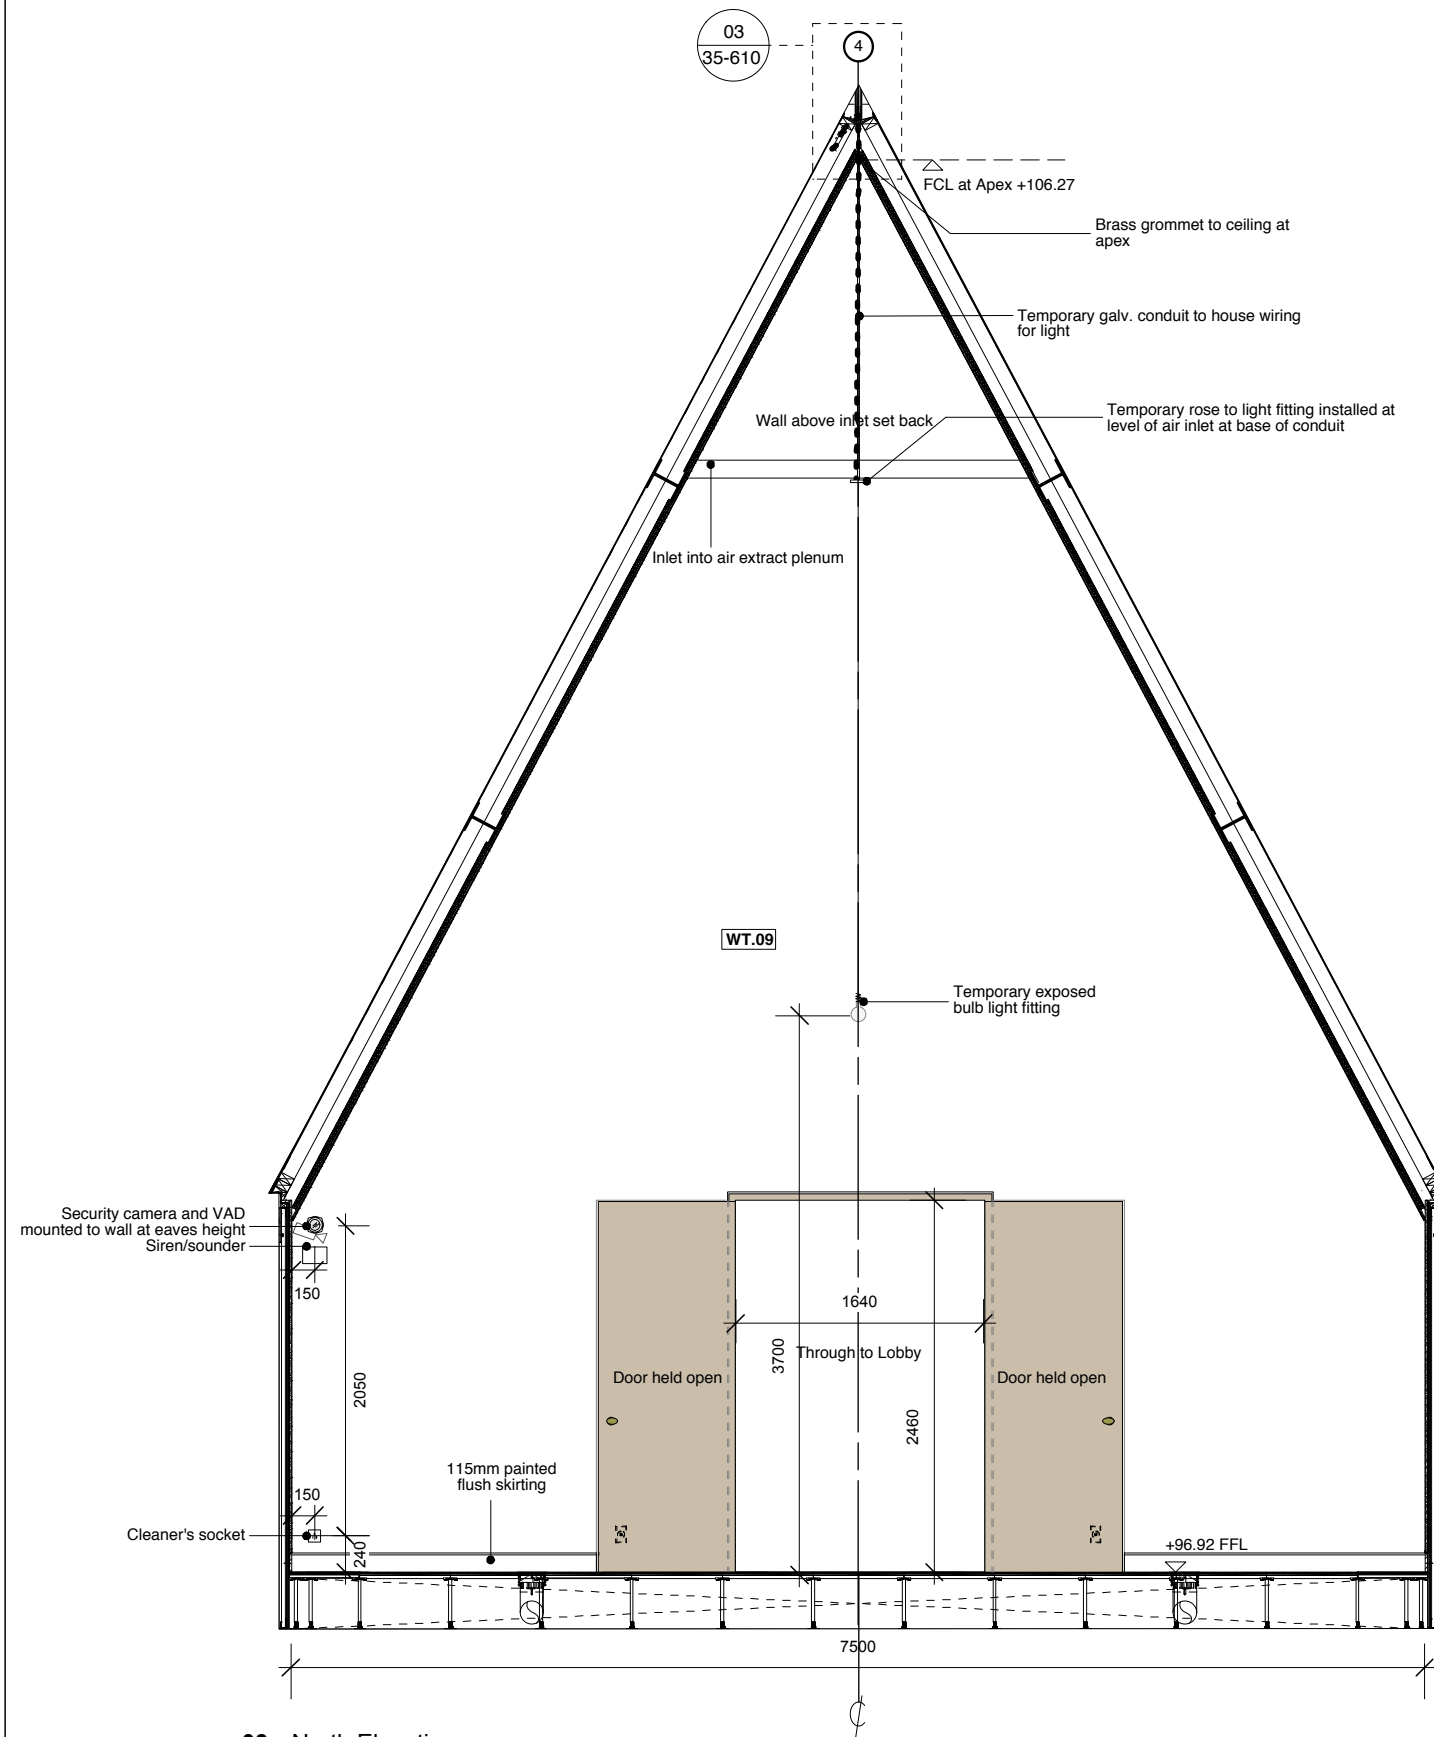

03 North Elevation

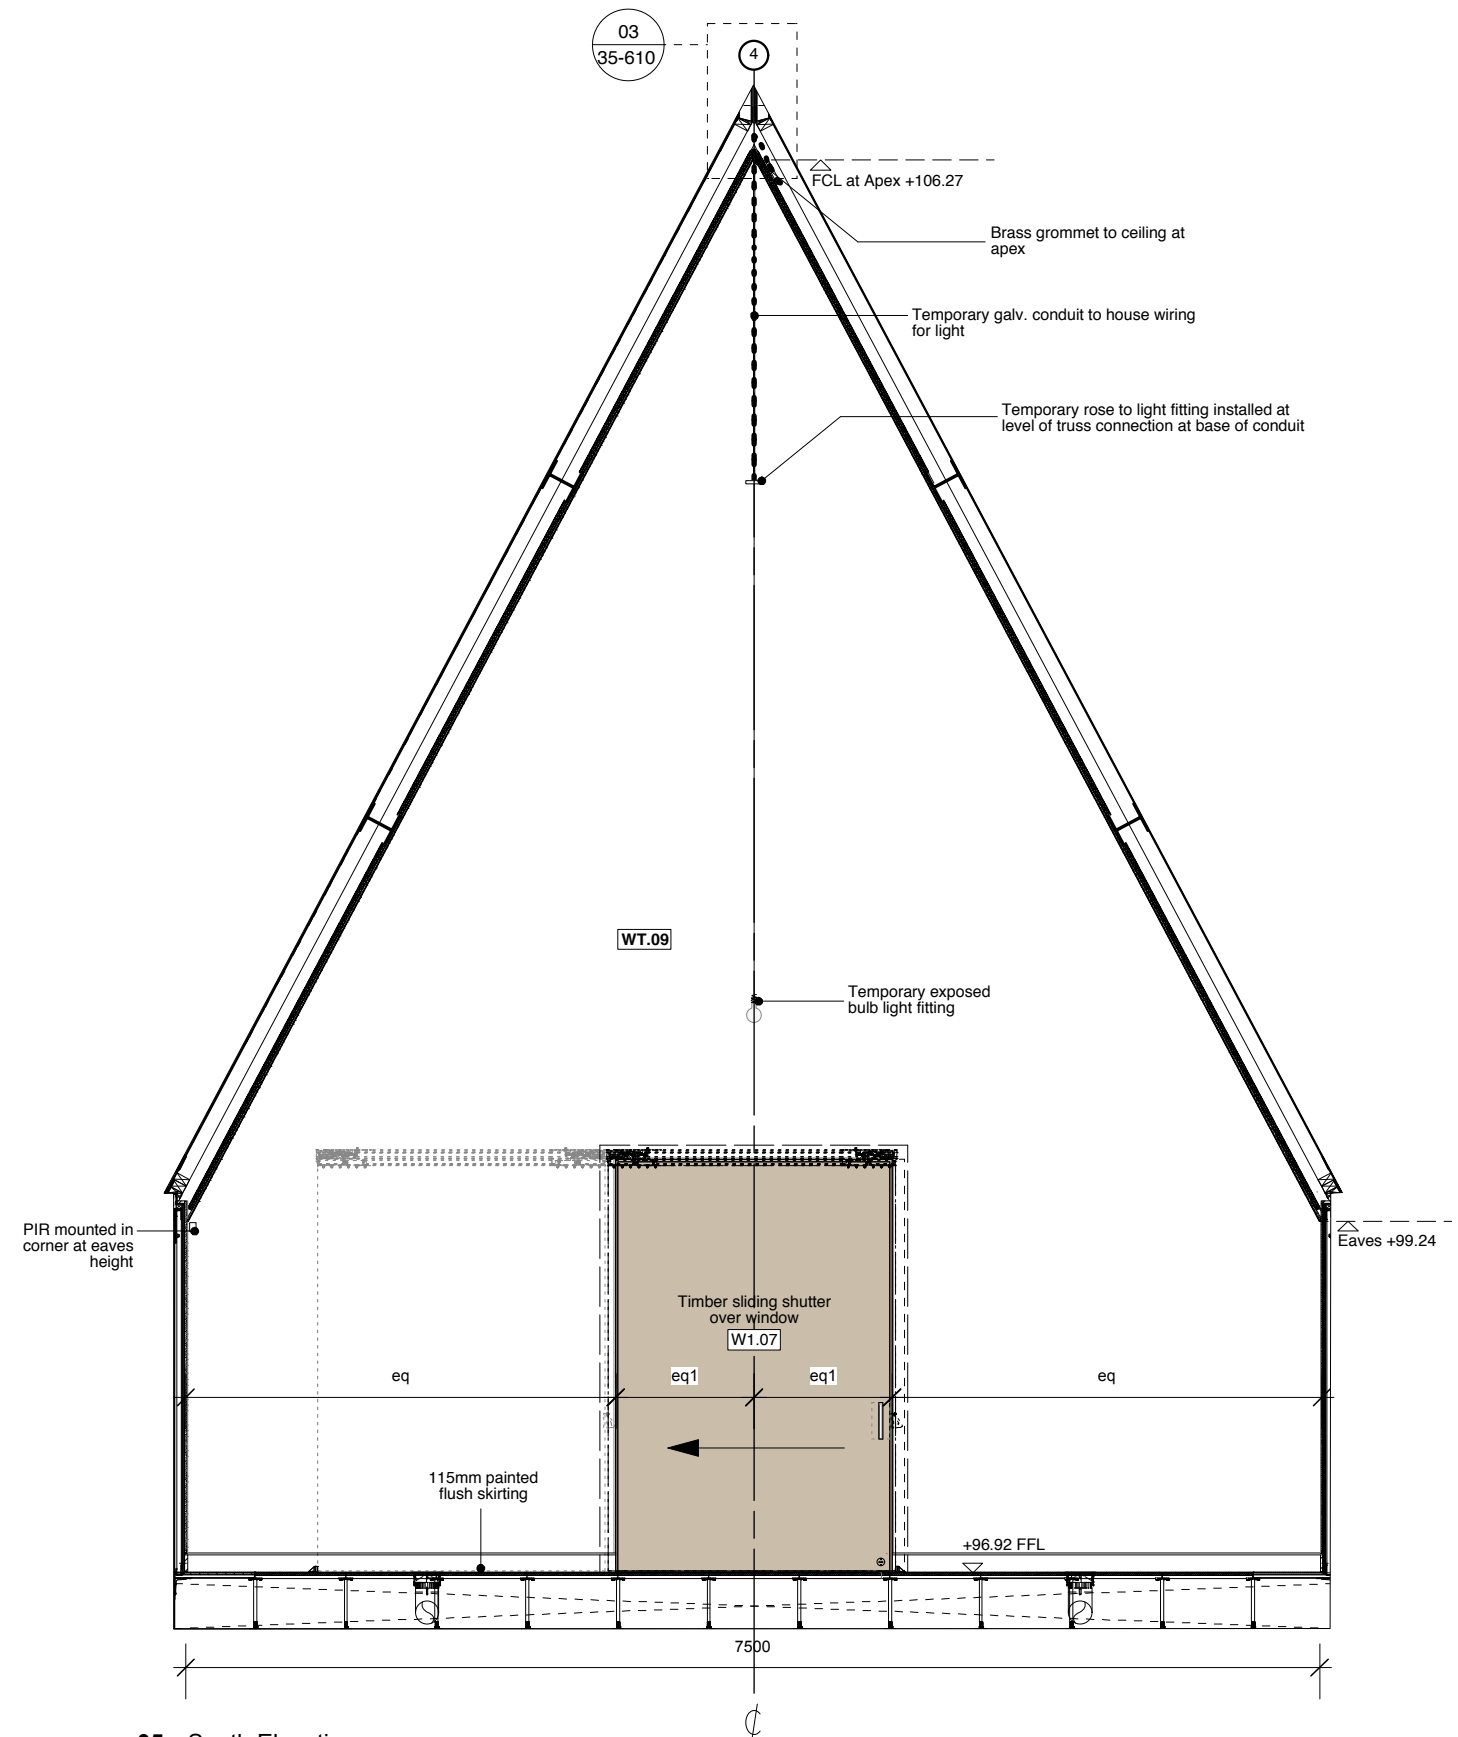

05 South Elevation

Key	Revision	Date	Description	Notes	Níall McLaughlin Architects		
	-	Nov 2020	Issued for Records	• DO NOT SCALE FROM THESE DRAWINGS. USE FIGURED DIMENSIONS ONLY. • ALL CO-ORDINATES, LEVELS, DIMENSIONS AND DISCREPANCIES ARE TO BE REPORTED TO THE ARCHITECT IMMEDIATELY. • ALL DRAWINGS TO BE READ IN CONJUNCTION WITH ARCHITECTURAL SPECIFICATION. • REFER TO A LIST OF ARCHITECTURAL CONTRACTOR DESIGN ELEMENTS CONTAINED WITHIN THE NBS SPECIFICATION. • DETAILS SUBJECT TO CHANGE UPON RECEIPT OF SUB-CONTRACTOR DESIGN, DETAILS AND SPECIFICATION. • ALL BOARD AND MEMBRANE JOINTS TO BE FULLY TAPED, LAPPED AND SEALED AS PER DETAILS AND IN LINE WITH MANUFACTURERS RECOMMENDATIONS. JUNCTIONS BETWEEN DIFFERING MATERIALS TO BE FULLY TAPED AND SEALED TO PRESERVE AN AIRTIGHT LINE. • ALL STRUCTURAL ELEMENTS ARE TO BE DESIGNED BY THE STRUCTURAL ENGINEER. • UNDERGROUND DRAINAGE DESIGNED BY OTHERS. REFER TO STRUCTURAL ENGINEERS DRAWINGS FOR DETAILS. • SOFT LANDSCAPING DESIGNED BY OTHERS. TREE LOCATIONS AND SIZES ARE INDICATIVE ONLY. • ALL EXISTING BUILDING INFORMATION AND SITE LEVELS ARE TAKEN FROM SITE SURVEY CARRIED OUT BY PREMIER DESIGN SURVEYS LTD. SURVEYS DATED NOVEMBER 2015 AND PROVIDED BY THE CLIENT. • U-VALUES TO ACHIEVE A MINIMUM OF: EXTERNAL WALLS - 0.20 W/m2K; GROUND BEARING FLOOR - 0.12 W/m2K; ROOF - 0.12 W/m2K; GLAZING - 1.1 W/m2K; DOORS - 2.2 W/m2K. • FOR AIR TIGHTNESS: CONSTRUCTION TO ACHIEVE AN AIR TIGHTNESS VALUE OF 3m3/h.m2	JOB: 1305-Auckland Castle-Scotland Wing Extension	Bedford House	
					CLIENT: ACT	125-133 Camden High Street	
					SCALE: 1:50 (A3)	London NW1 7JR	T: +44 (0) 20 7485 9170
					DATE FIRST ISSUED: 23.03.18		F: +44 (0) 20 7485 9171
					DRAWING: Room Layouts		
					REFERENCE: First Floor Mezzanine Internal Elevs - Contemplation Sp. E:		info@niallmclaughlin.com
					REVISION: NMLA-1305-10-318		W: www.niallmclaughlin.com
					STATUS: RECORD		

WT Internal Wall Type, refer to drawings NMLA-1305-22-600 to 603
FT Floor Type, refer to drawings NMLA-1305-33-600 to 601
CT Ceiling Type, refer to drawing NMLA-1305-35-600