



amendments			auth.	chkd.
rev.	date	comment		
A	10.01.22	Additional ground levels indicated	M.B	G.I

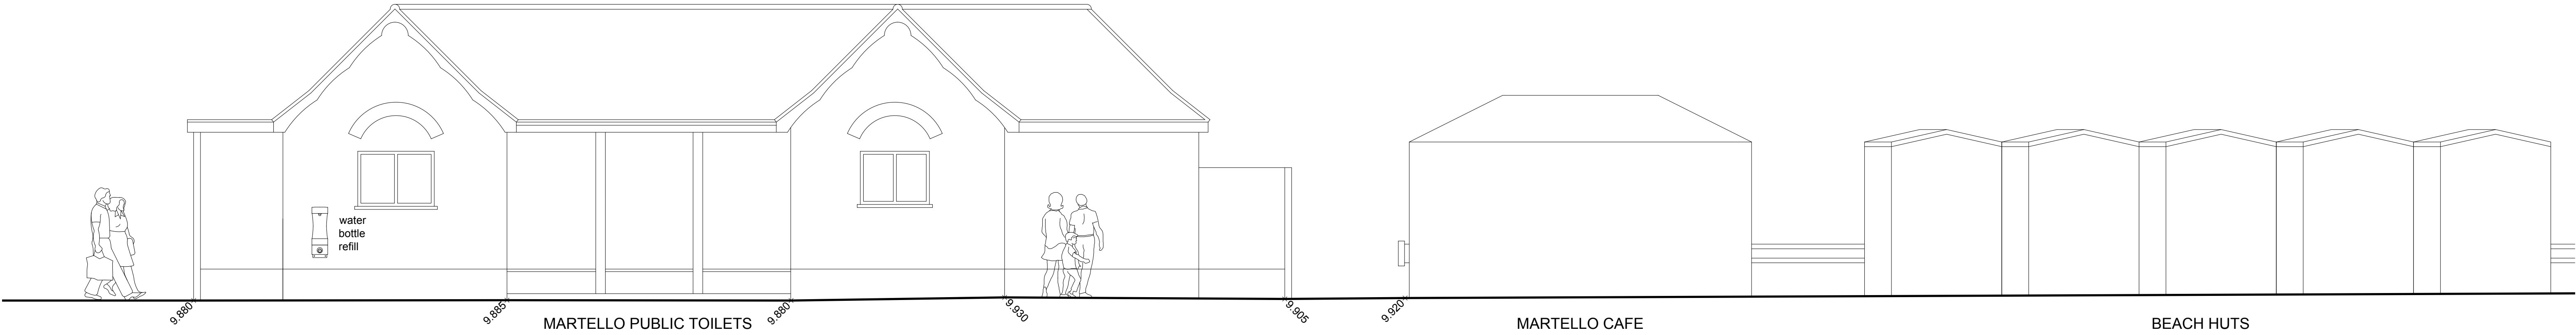


Existing South Elevation 1:50

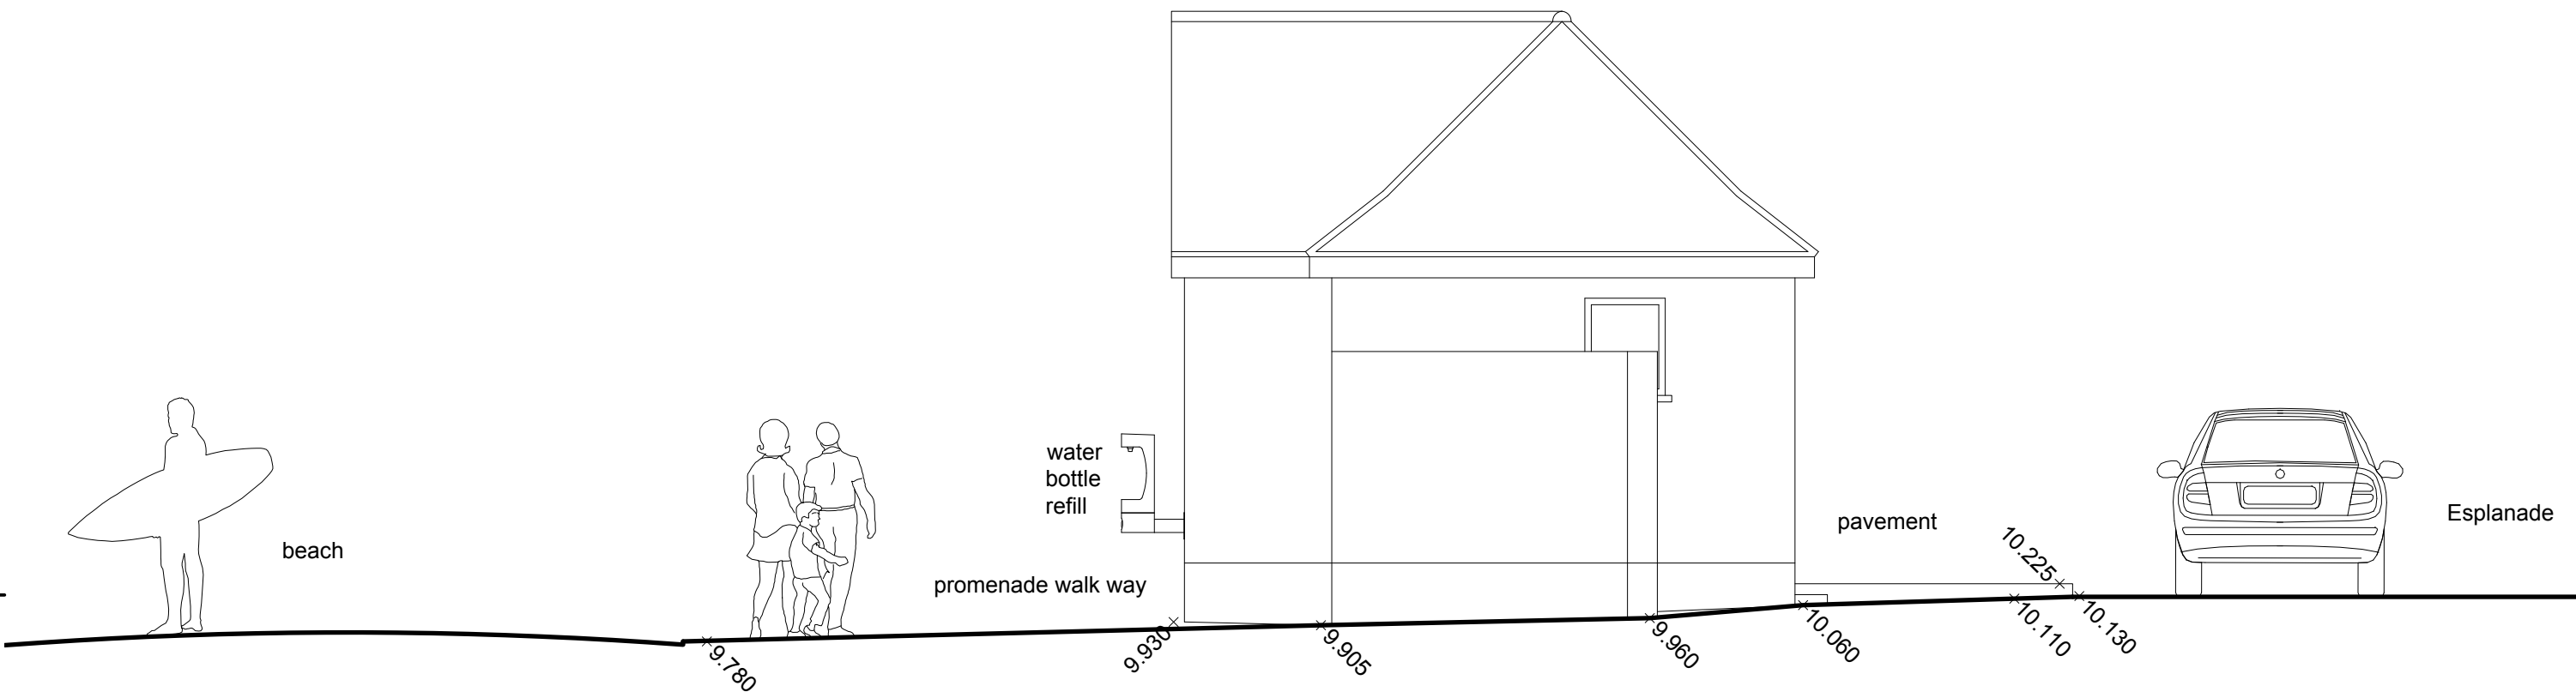

Existing West Elevation 1:50



Existing East Elevation 1:50

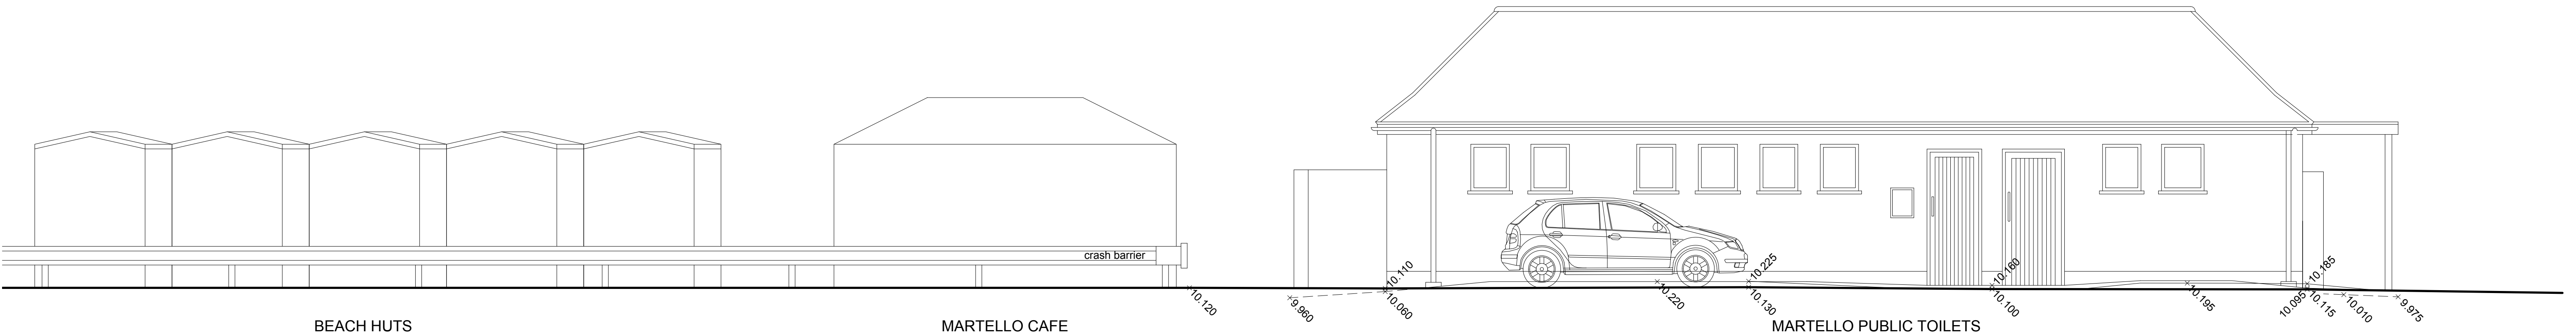

Existing North Elevation 1:50

client	Seaford Town Council	drawing number	0639.EXG.002	revision	A
project	Martello Cafe and Public Toilets Esplanade, Seaford BN	drawing title	Existing Elevations		
			Measured Survey		
drawn by	Others/M.B G.I	checked by	MS	date	July '21
		riba work stage	MS	scale/original sheet size	1:50 @ A1
www.abir.co.uk studio@abirarchitects.co.uk Unit 1, Bala House, St John's Road, Hove, BN3 2FX, United Kingdom Hove +44 (0)1273 724 384 Company No 06877117 VAT No 971 4147 17			© ABIR Architects Ltd. Check all dimensions on site before work is undertaken. All goods, materials and workmanship to conform with current building regulations, BSS and COP's.		