


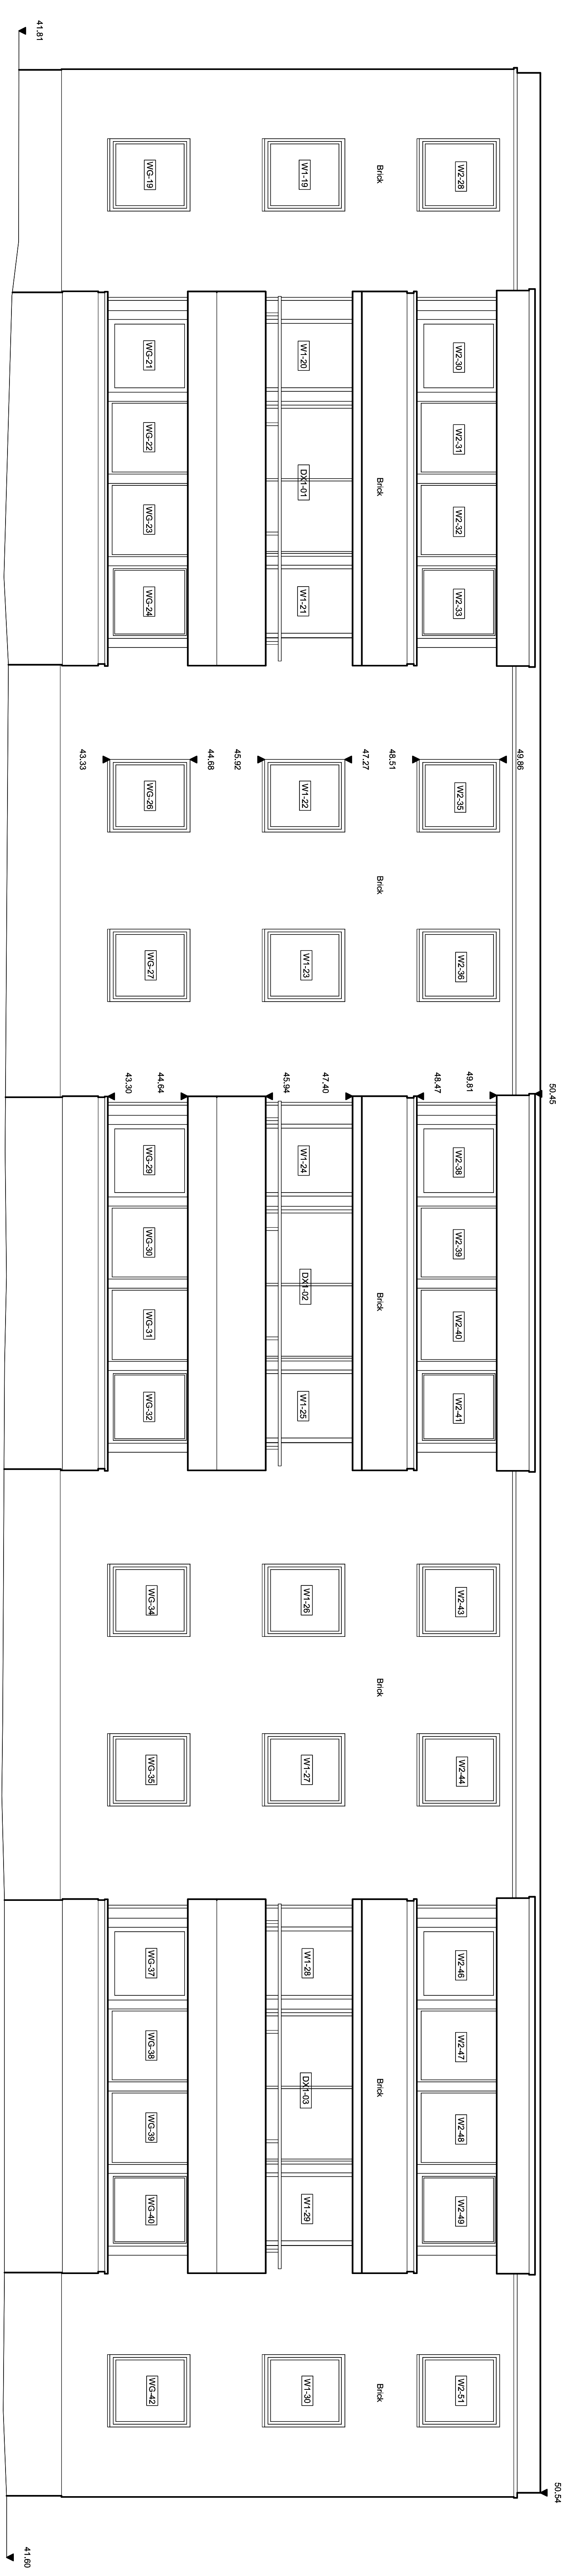


1 NORTH-EAST ELEVATION
SCALE 1:50 @ A0

Milner, Ongley & Patworth Elevation 1




3 SOUTHWEST ELEVATION
SCALE 1:50 @ A0

Milner, Ongley & Patworth Elevation 3

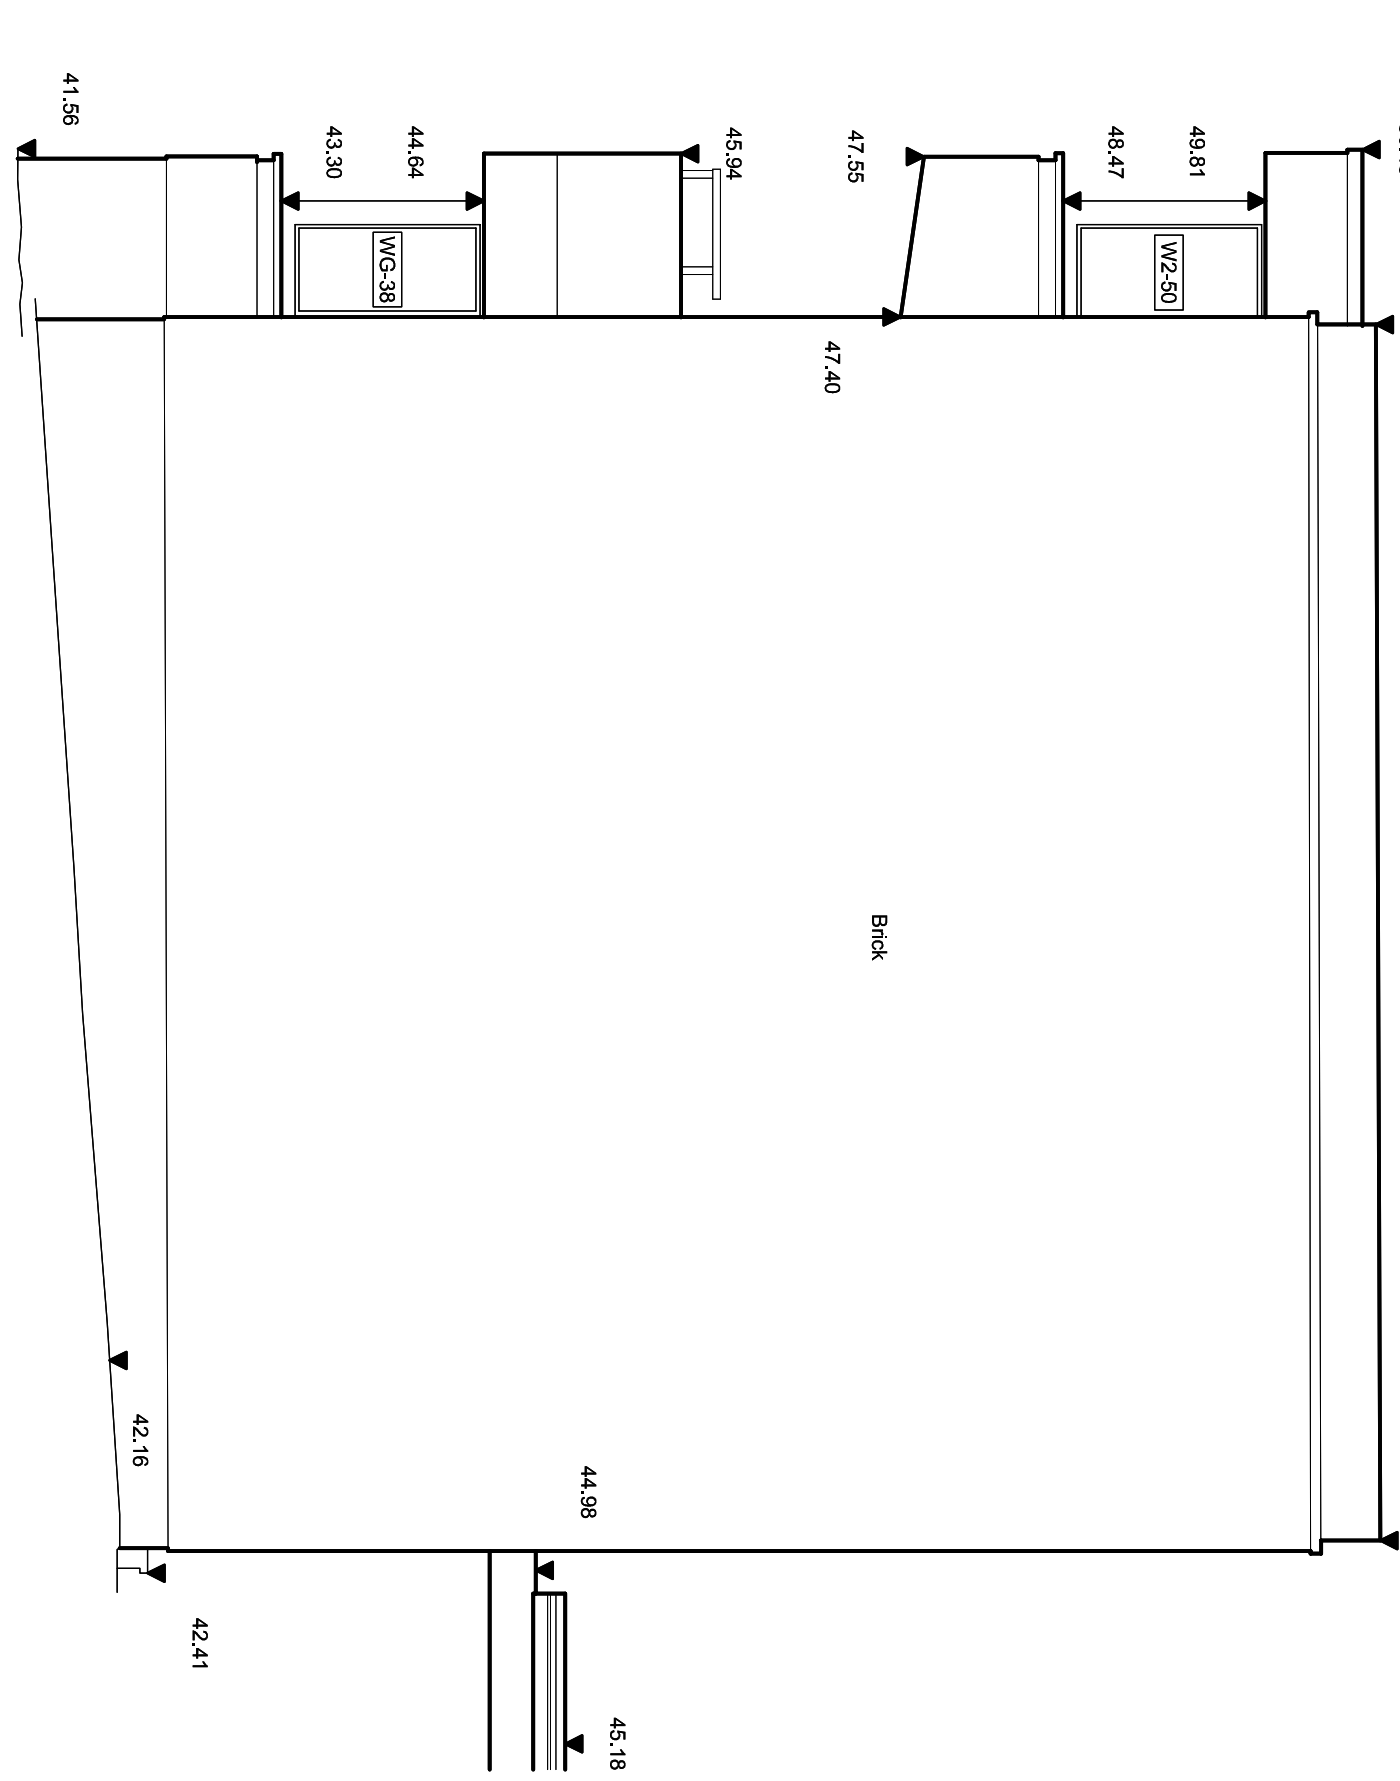

2 NORTHWEST ELEVATION
SCALE 1:50 @ A0

Milner, Ongley & Patworth Elevation 2

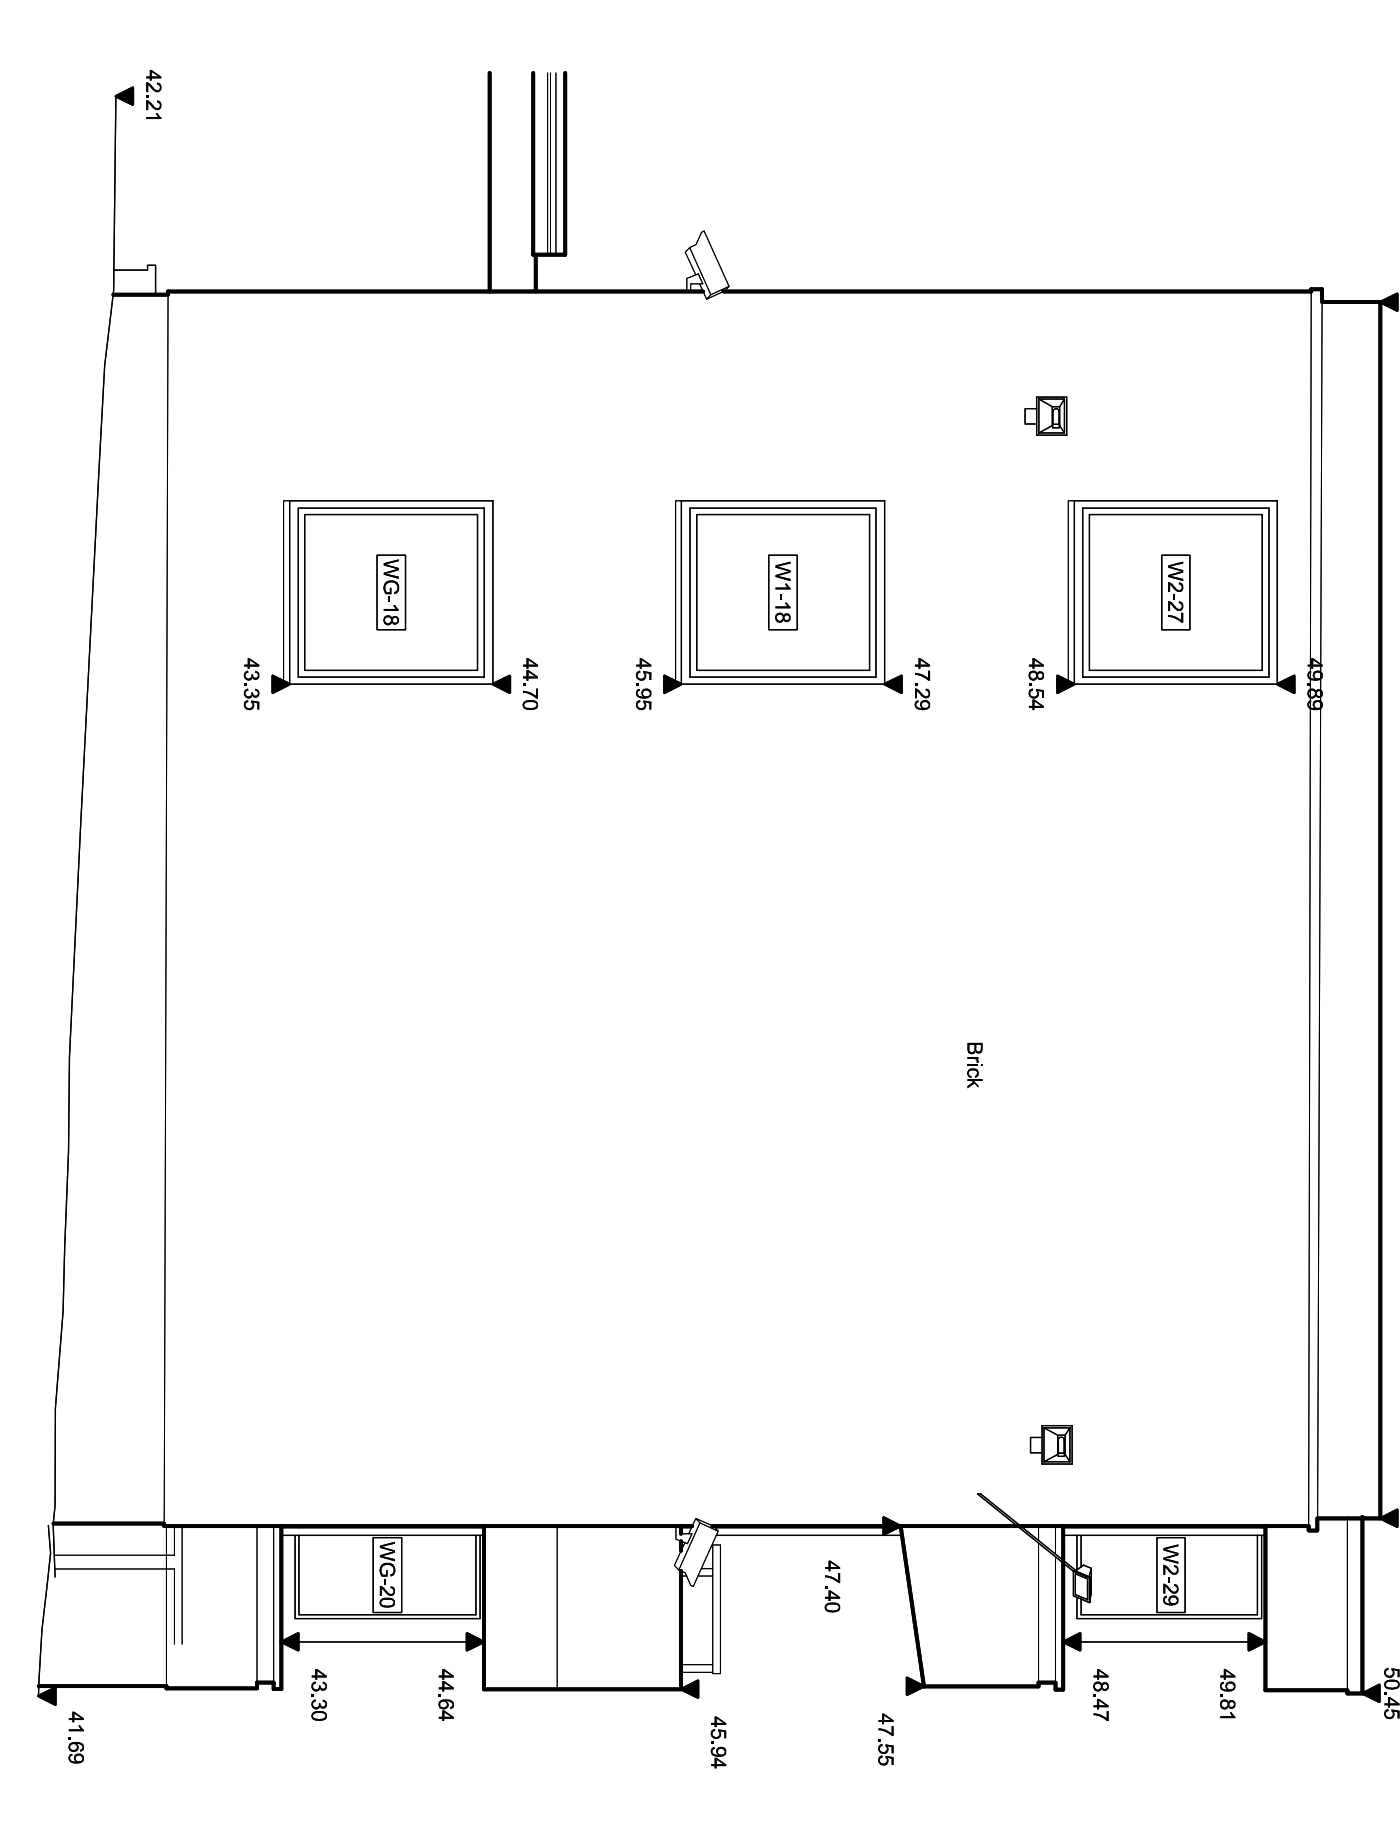

4 SOUTHEAST ELEVATION
SCALE 1:50 @ A0

Milner, Ongley & Patworth Elevation 4

