



Do not scale from drawing. Use figured dimensions only.  
 All dimensions to be checked on site by the contractor and any discrepancies to be notified to the architect prior to works being carried out.

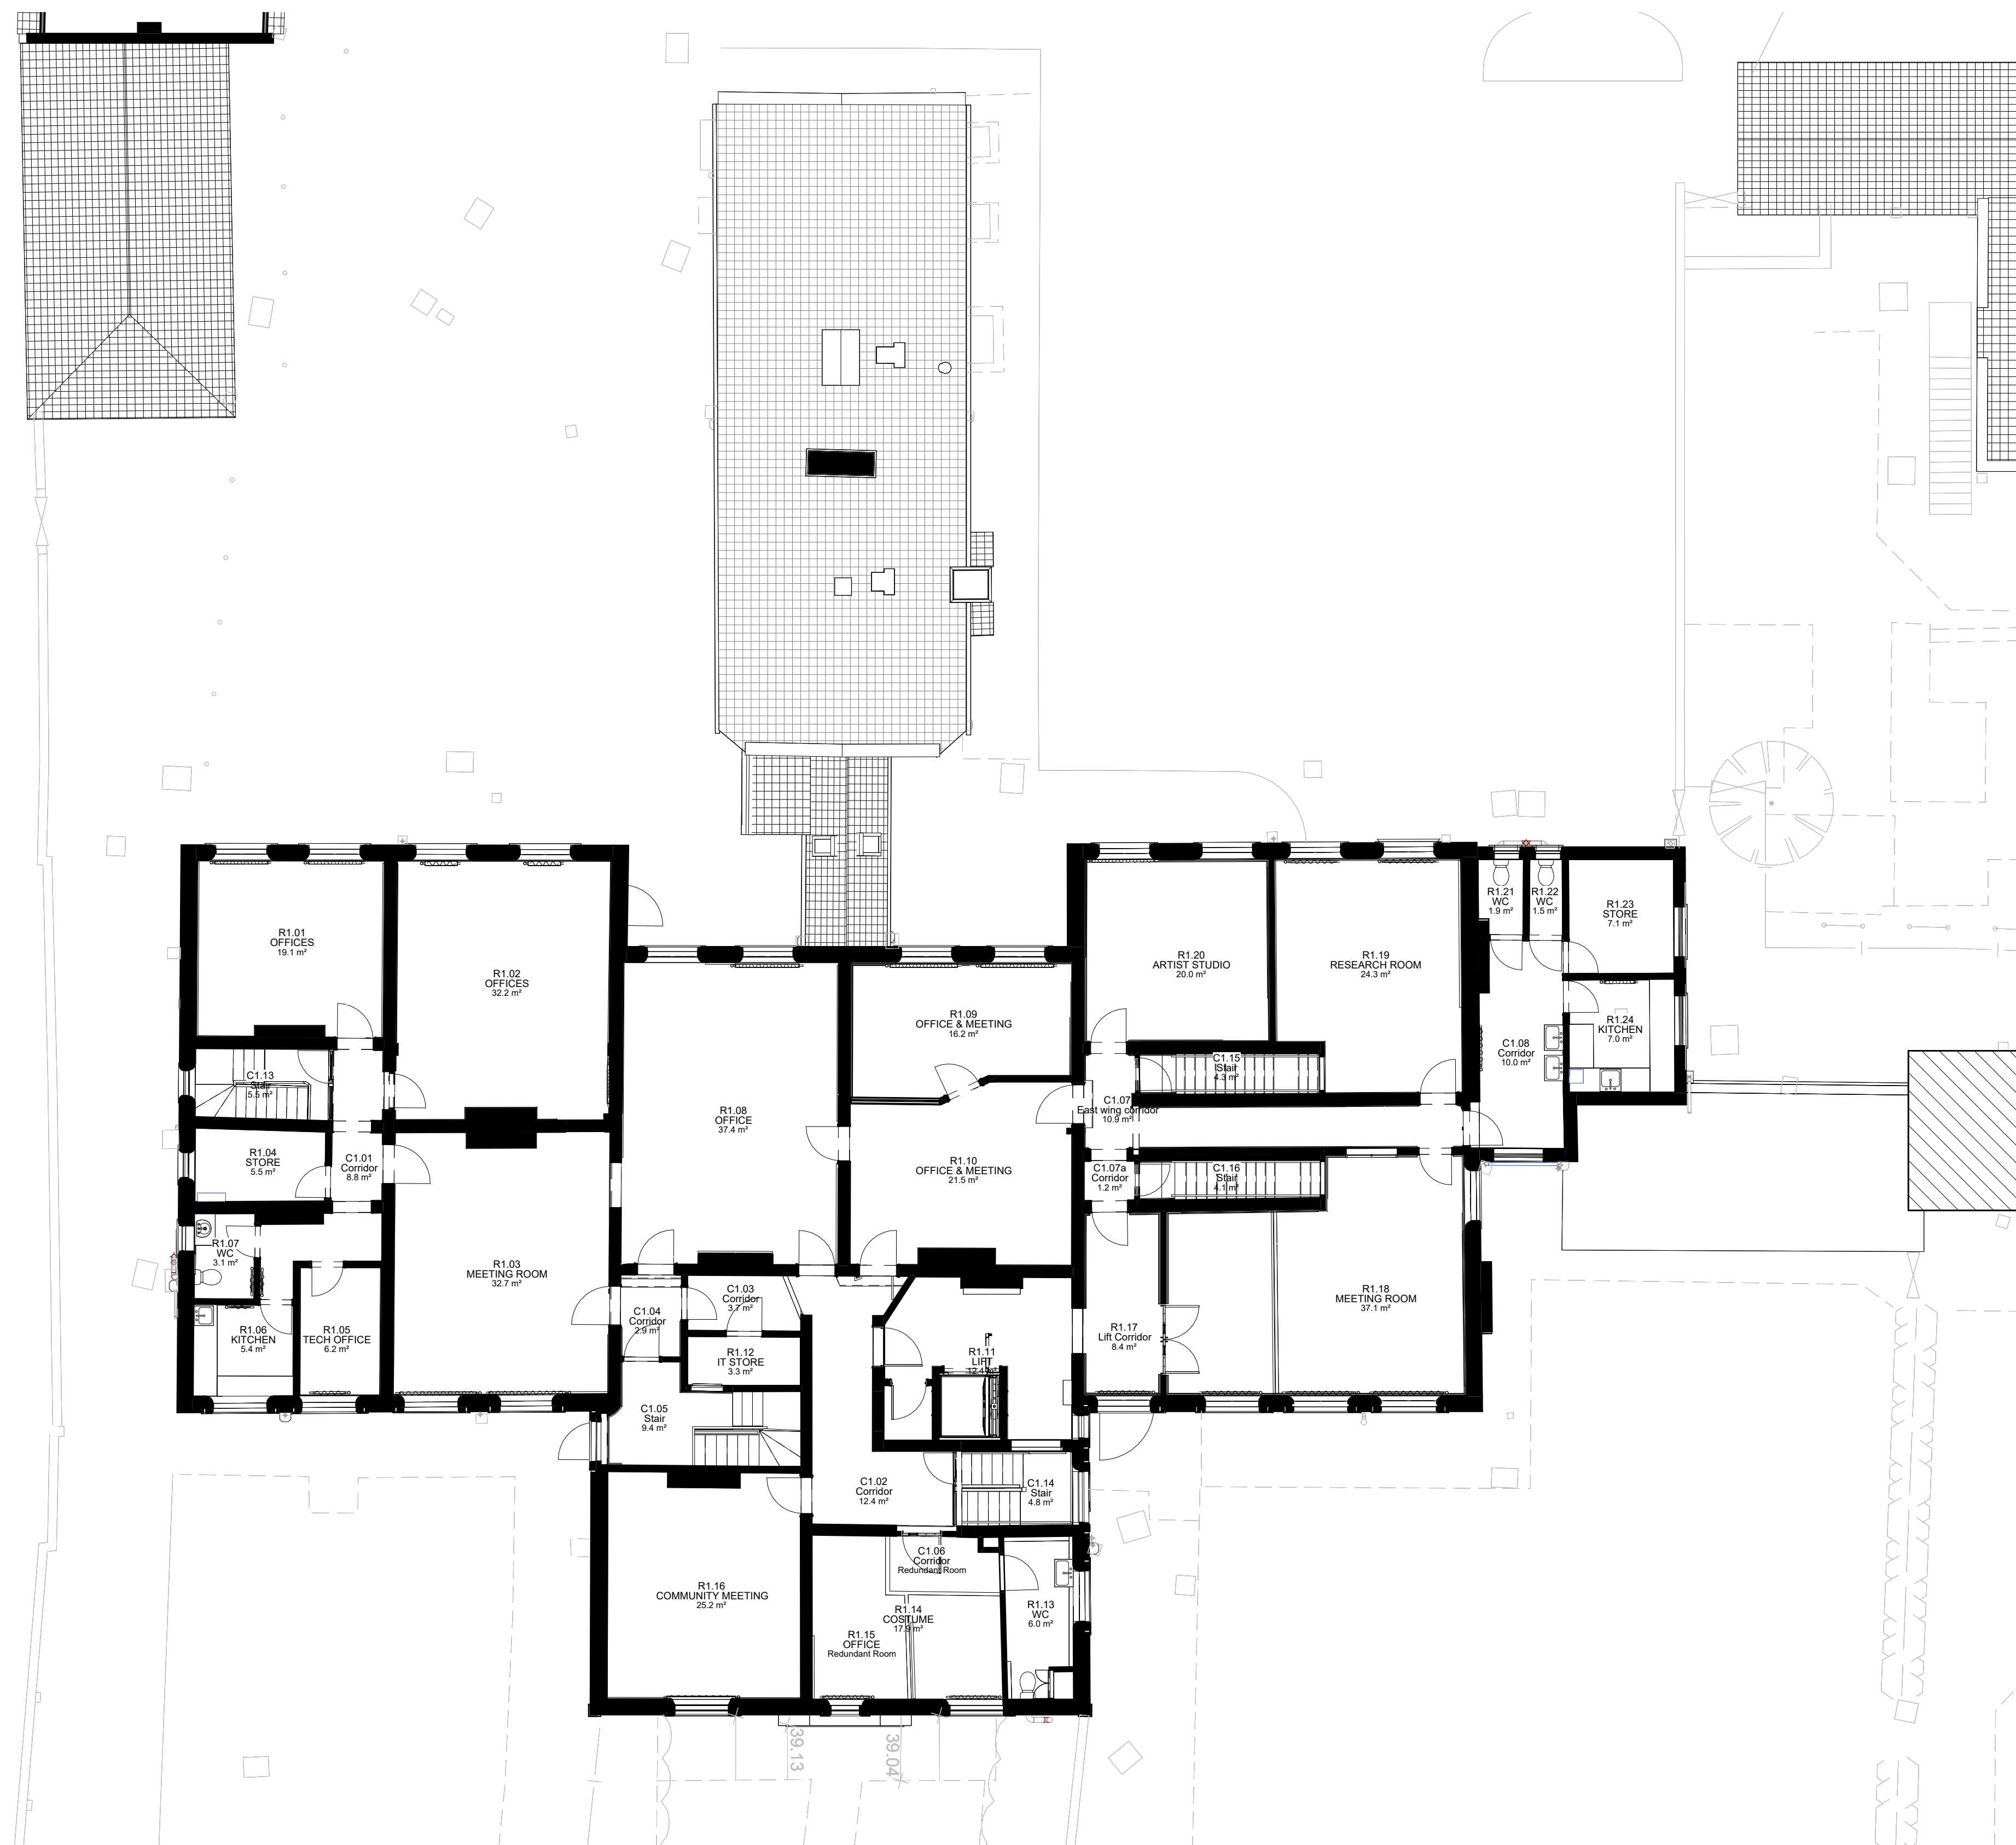

**1 Proposed First Floor Plan - CW**  
 1 : 100

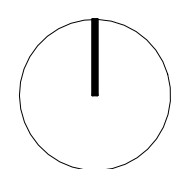

1m 3m 5m 10m 20m

No.	Description	Date	By	Chkd
Revisions:	TENDER - DRAFT			

Title: Proposed First Floor Plan - CW  
 Project: Ripon Workhouse Museum  
 Client: Ripon Museum Trust  
 Drawing No: 2193-PPA-0-01-DR-A-1004  
 Scale: 1 : 100 @ A1  
 Revision:  
 Date: 01/13/20  
 Drawn By: HK  
 Checked By: JD

**PAGE \ PARK**

Glasgow  
 20 James Morrison Street  
 Glasgow  
 G1 5PE  
 T 0141 553 5440  
 mail@pagepark.co.uk

Leeds  
 The Leeming Building  
 Ludgate Hill, Leeds  
 LS2 7HZ  
 T 0113 322 7540  
 www.pagepark.co.uk