

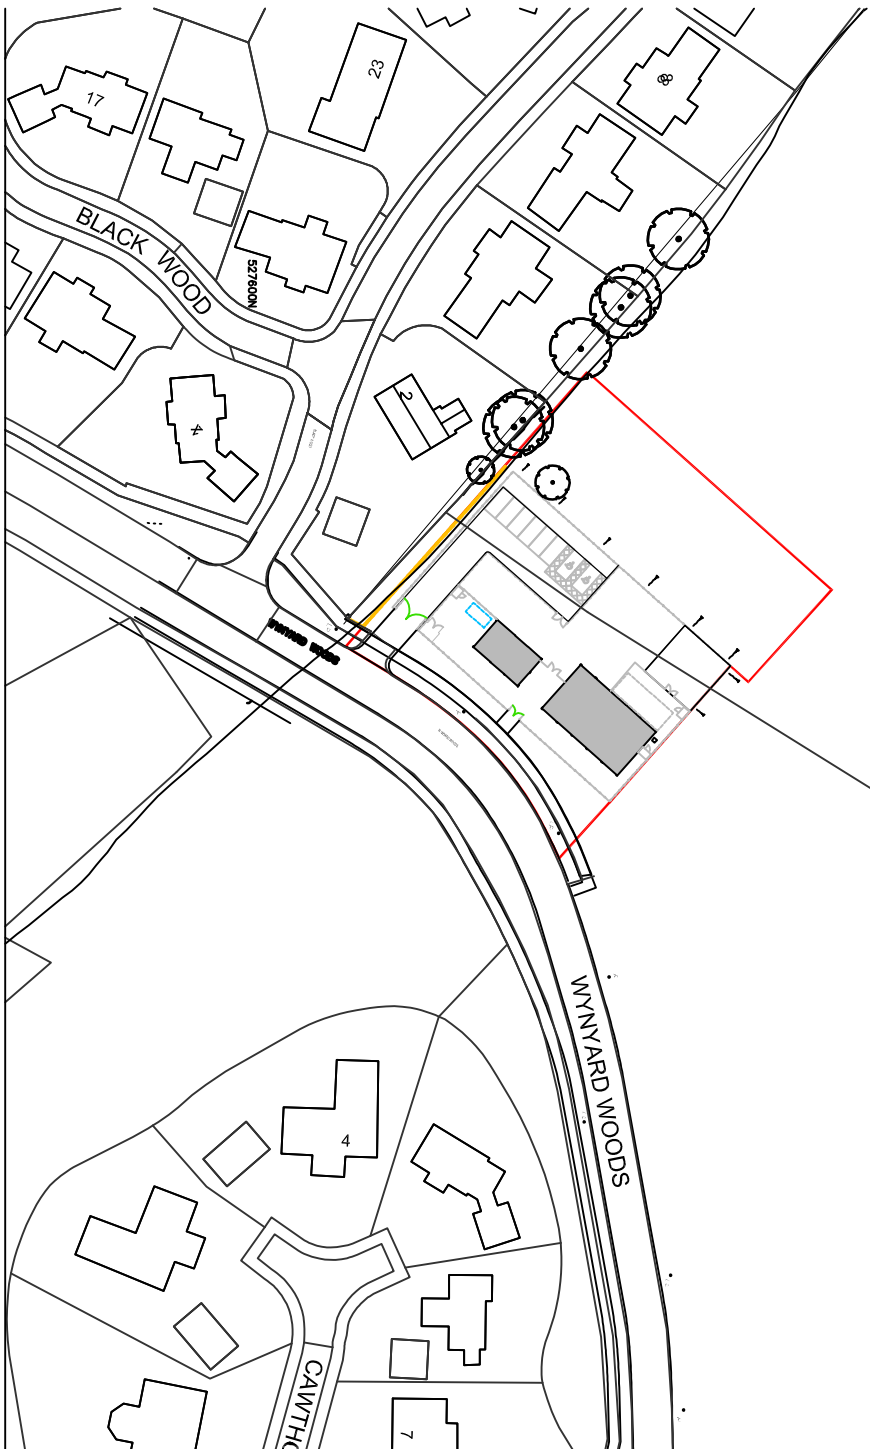


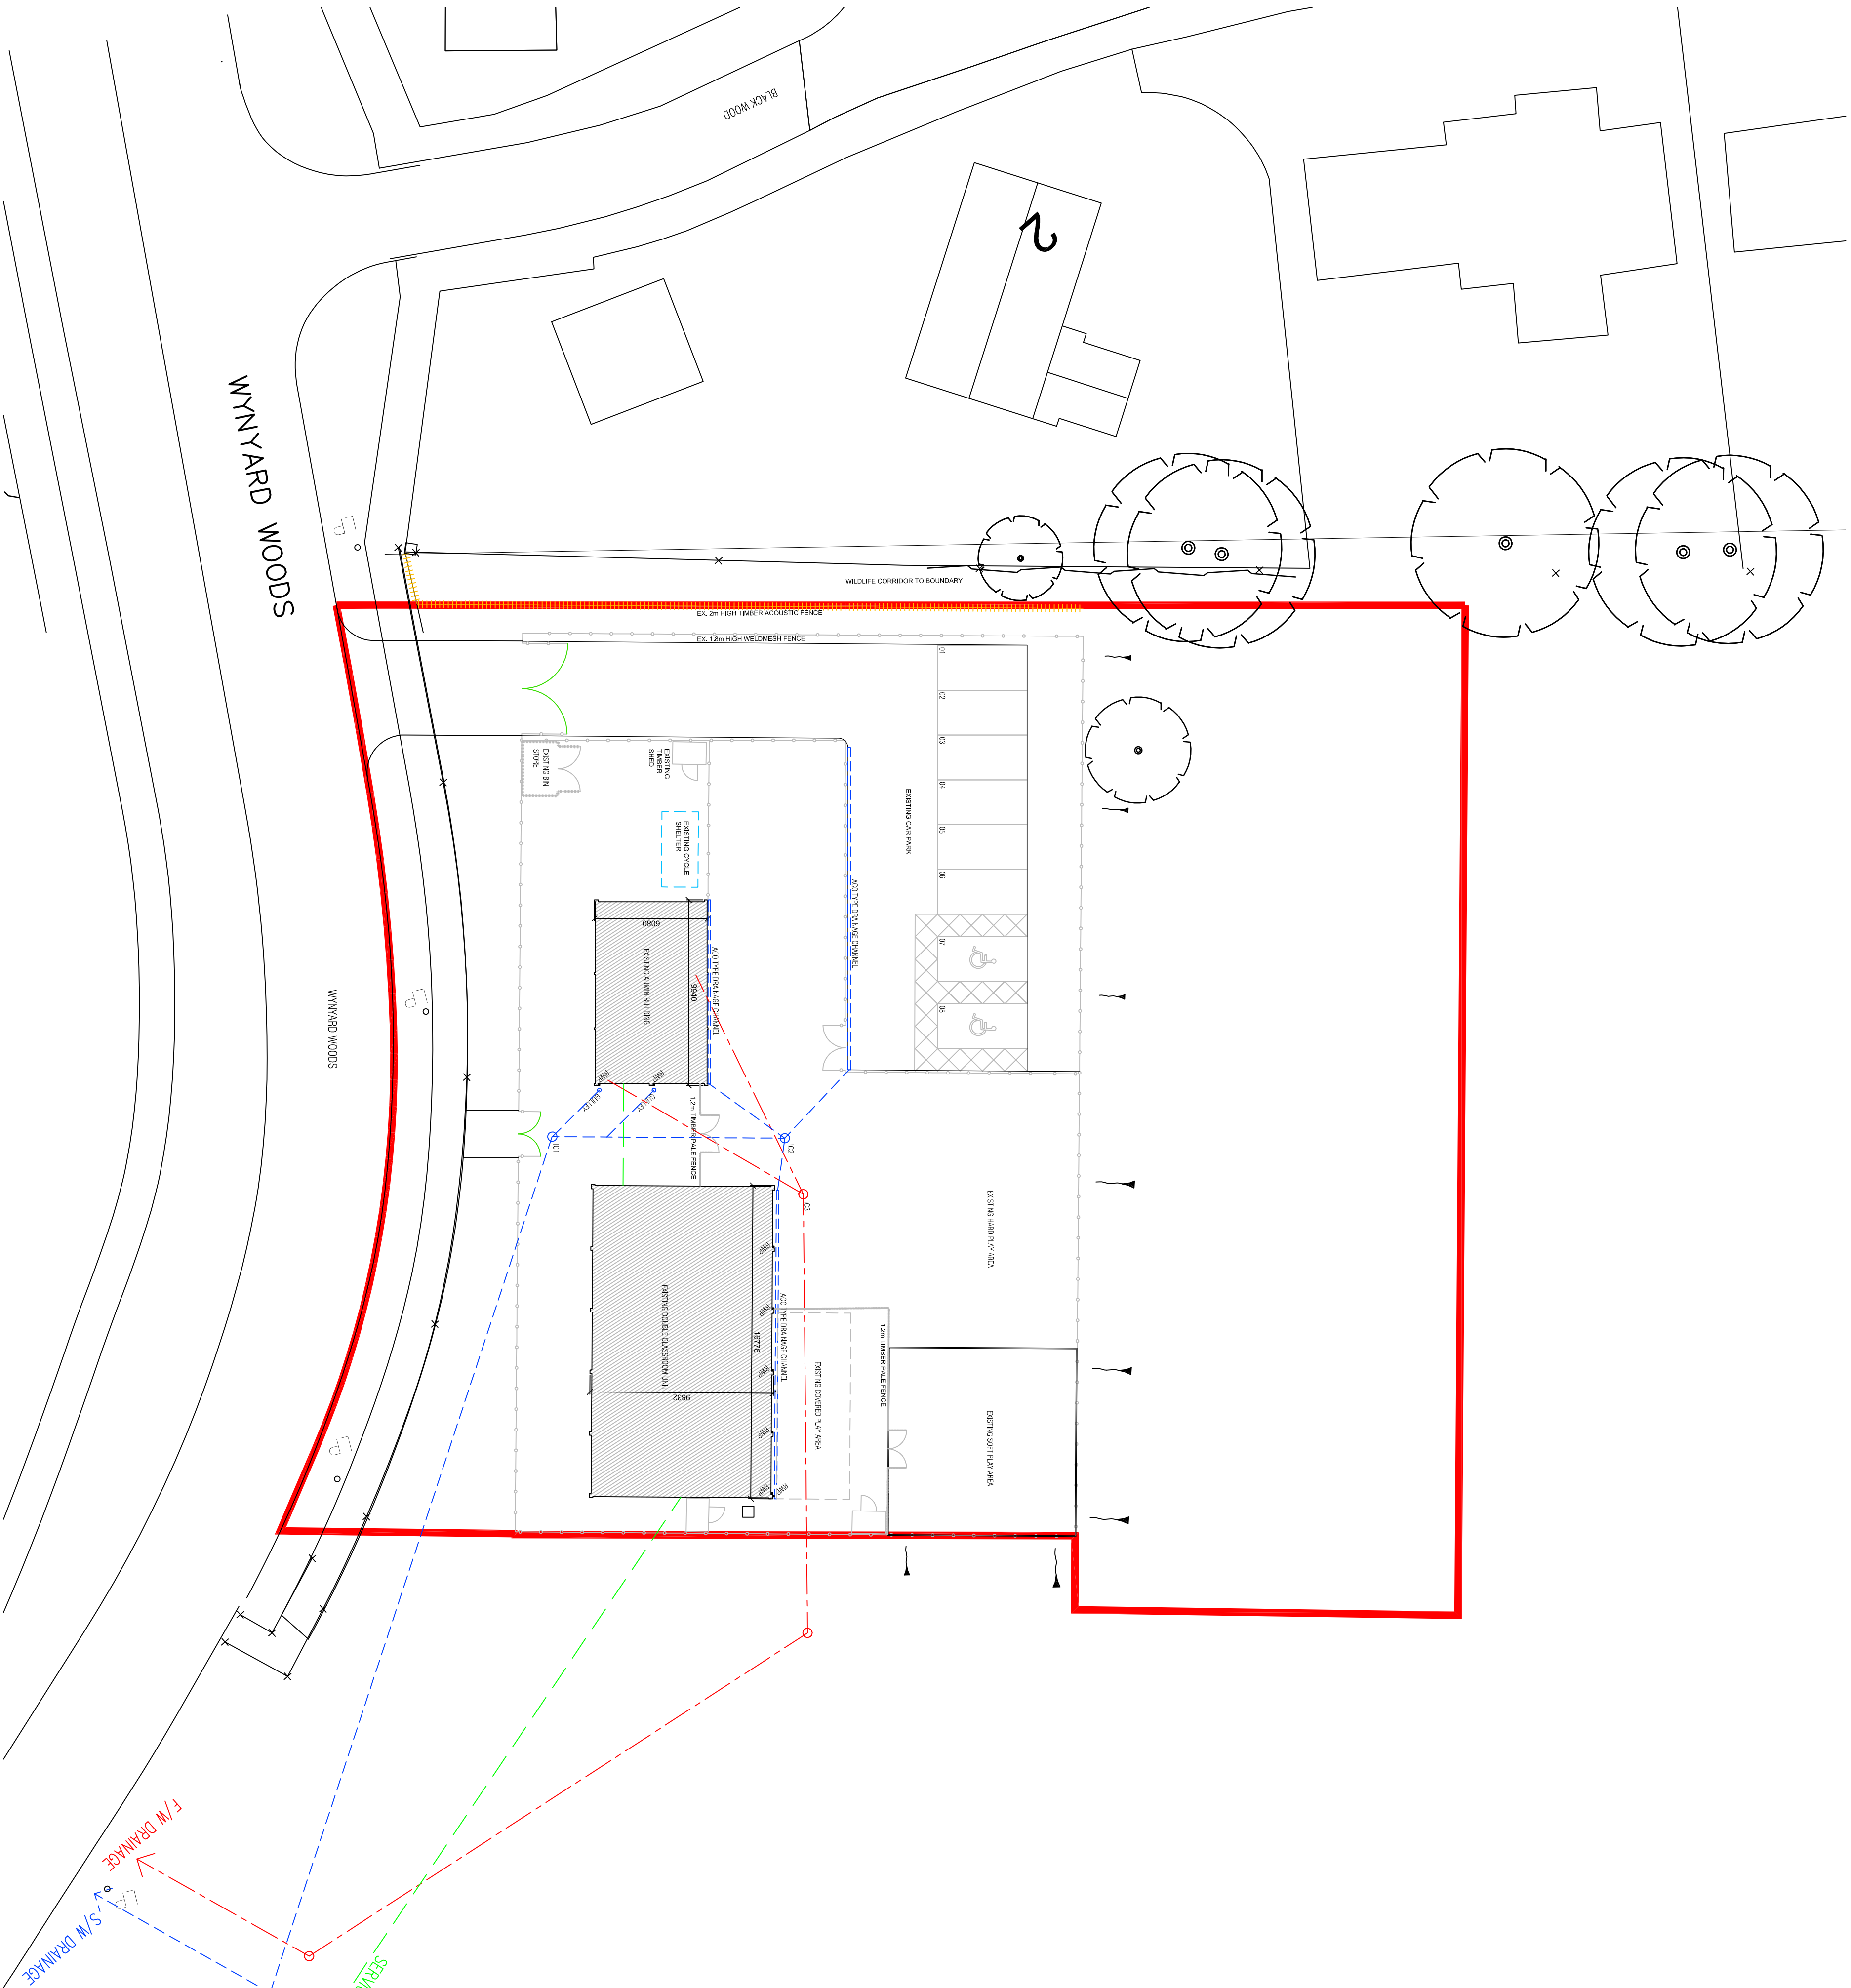

EXISTING SITE LOCATION PLAN
SCALE 1 : 1250

NOTE:
Drawings based upon as-built information provided by
Portekabin in March 2016.

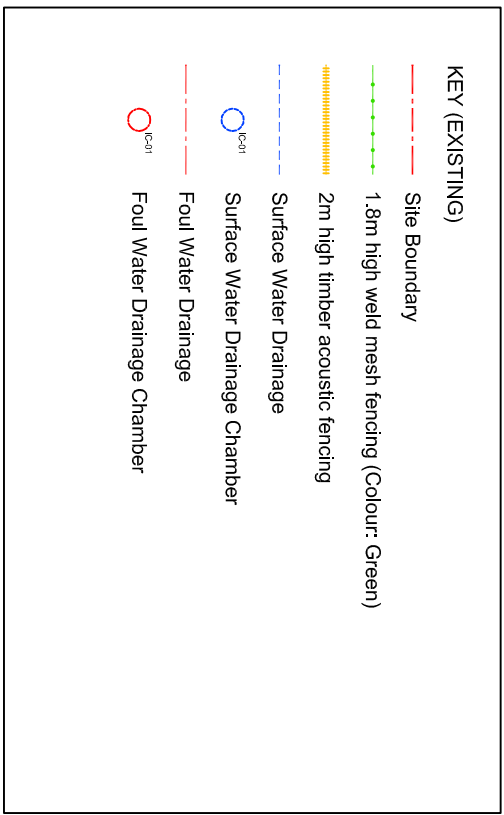

Rev	Rev. Date	Purpose of revision	Drawn	Checked	Rev'd	Approved
T1	25-04-2016	TENDER	HC	JW	JW	GM
P2	21-04-2016	PLANNING	HC	JW	JW	GM
P1	05-04-2016	PLANNING	JHC	JW	JW	KS

JACOBS
1 City Walk, Leeds, LS11 8BX
Tel: +44(0)113 242 8771 Fax: +44(0)113 280 1389
www.jacobs.com

Client
EDUCATION FUNDING AGENCY

Project
WYNYARD CHURCH OF ENGLAND
PRIMARY SCHOOL - TEMPORARY SCHEME

Drawing title
TEMPORARY ACCOMODATION
EXISTING SITE PLAN

Drawing status	TENDER	DO NOT SCALE
Scale	AS SHOWN @ A1	DO NOT SCALE
Jacobs No.	6APFS094	
Client no.		
Drawing number	6APFS094/TEMP-2/001	Rev
		T1

© Copyright 2015 Jacobs U.K. Limited. The copyright and information contained in this document are the property of Jacobs. No part of this document may be reproduced, stored in a retrieval system, or transmitted in any form or by any means, electronic, mechanical, photocopying, recording, or by any information storage and retrieval system, without prior written permission from Jacobs. Jacobs accepts no liability for any loss or damage, howsoever caused, arising from the use of this document for any purpose other than that for which it was prepared.