
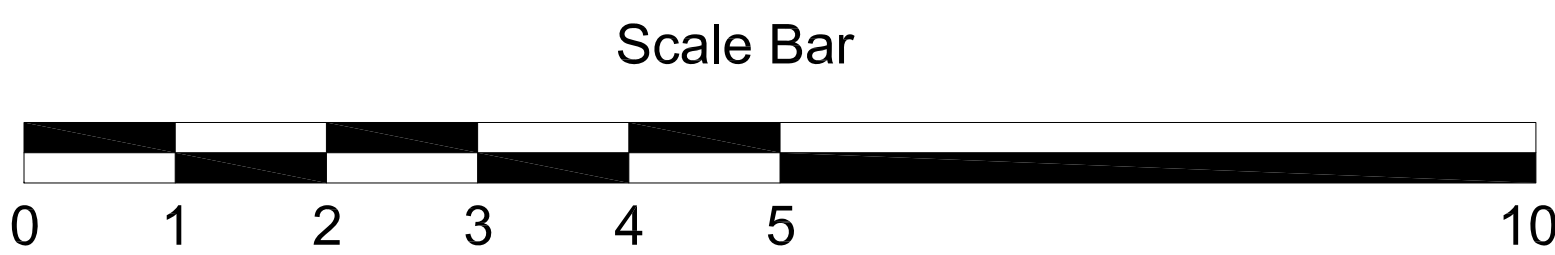


Notes:  
All information contained in this drawing (including digital data) should be checked and verified prior to any fabrication or construction.

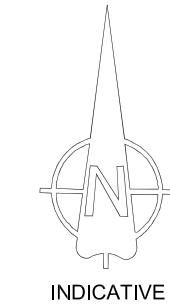

|  |  |  |  |  |  |  |  |  |  |
|--|--|--|--|--|--|--|--|--|--|
|  |  |  |  |  |  |  |  |  |  |
|  |  |  |  |  |  |  |  |  |  |
|  |  |  |  |  |  |  |  |  |  |
|  |  |  |  |  |  |  |  |  |  |

| Rev. Suffix | Date | Initial     | Revision Details |
|-------------|------|-------------|------------------|
| Surveyor    | MA   | Verified By | MA               |
| Levelling   | GNSS | Datum       | OSGB36           |

To an OS GNSS Datum

Client  
**Essex County Council**

Location  
**Greenwood Park North  
St Albans**

Drawing Title  
**Measured Building Survey  
Sports Hall Ground floor plan**

Job No. 2302057  
Drawing Number ECC/2302057/SG

Scale 1:50m (A0)  
Date July 2023

**CD SURVEYS LTD**

**LAND, BUILDING & SITE ENGINEERING**

PENTIRE - STABLE 1  
FORDSBRIDGE ROAD,  
MIDDLESEX, TW16 6AX

Tel (01932) 761196  
Fax (01932) 766419  
Email: [mail@cdsurveys.com](mailto:mail@cdsurveys.com)  
Visit us at: [www.cdsurveys.com](http://www.cdsurveys.com)