




REVISION HISTORY			
REV	DESCRIPTION	DATE	APPROVED

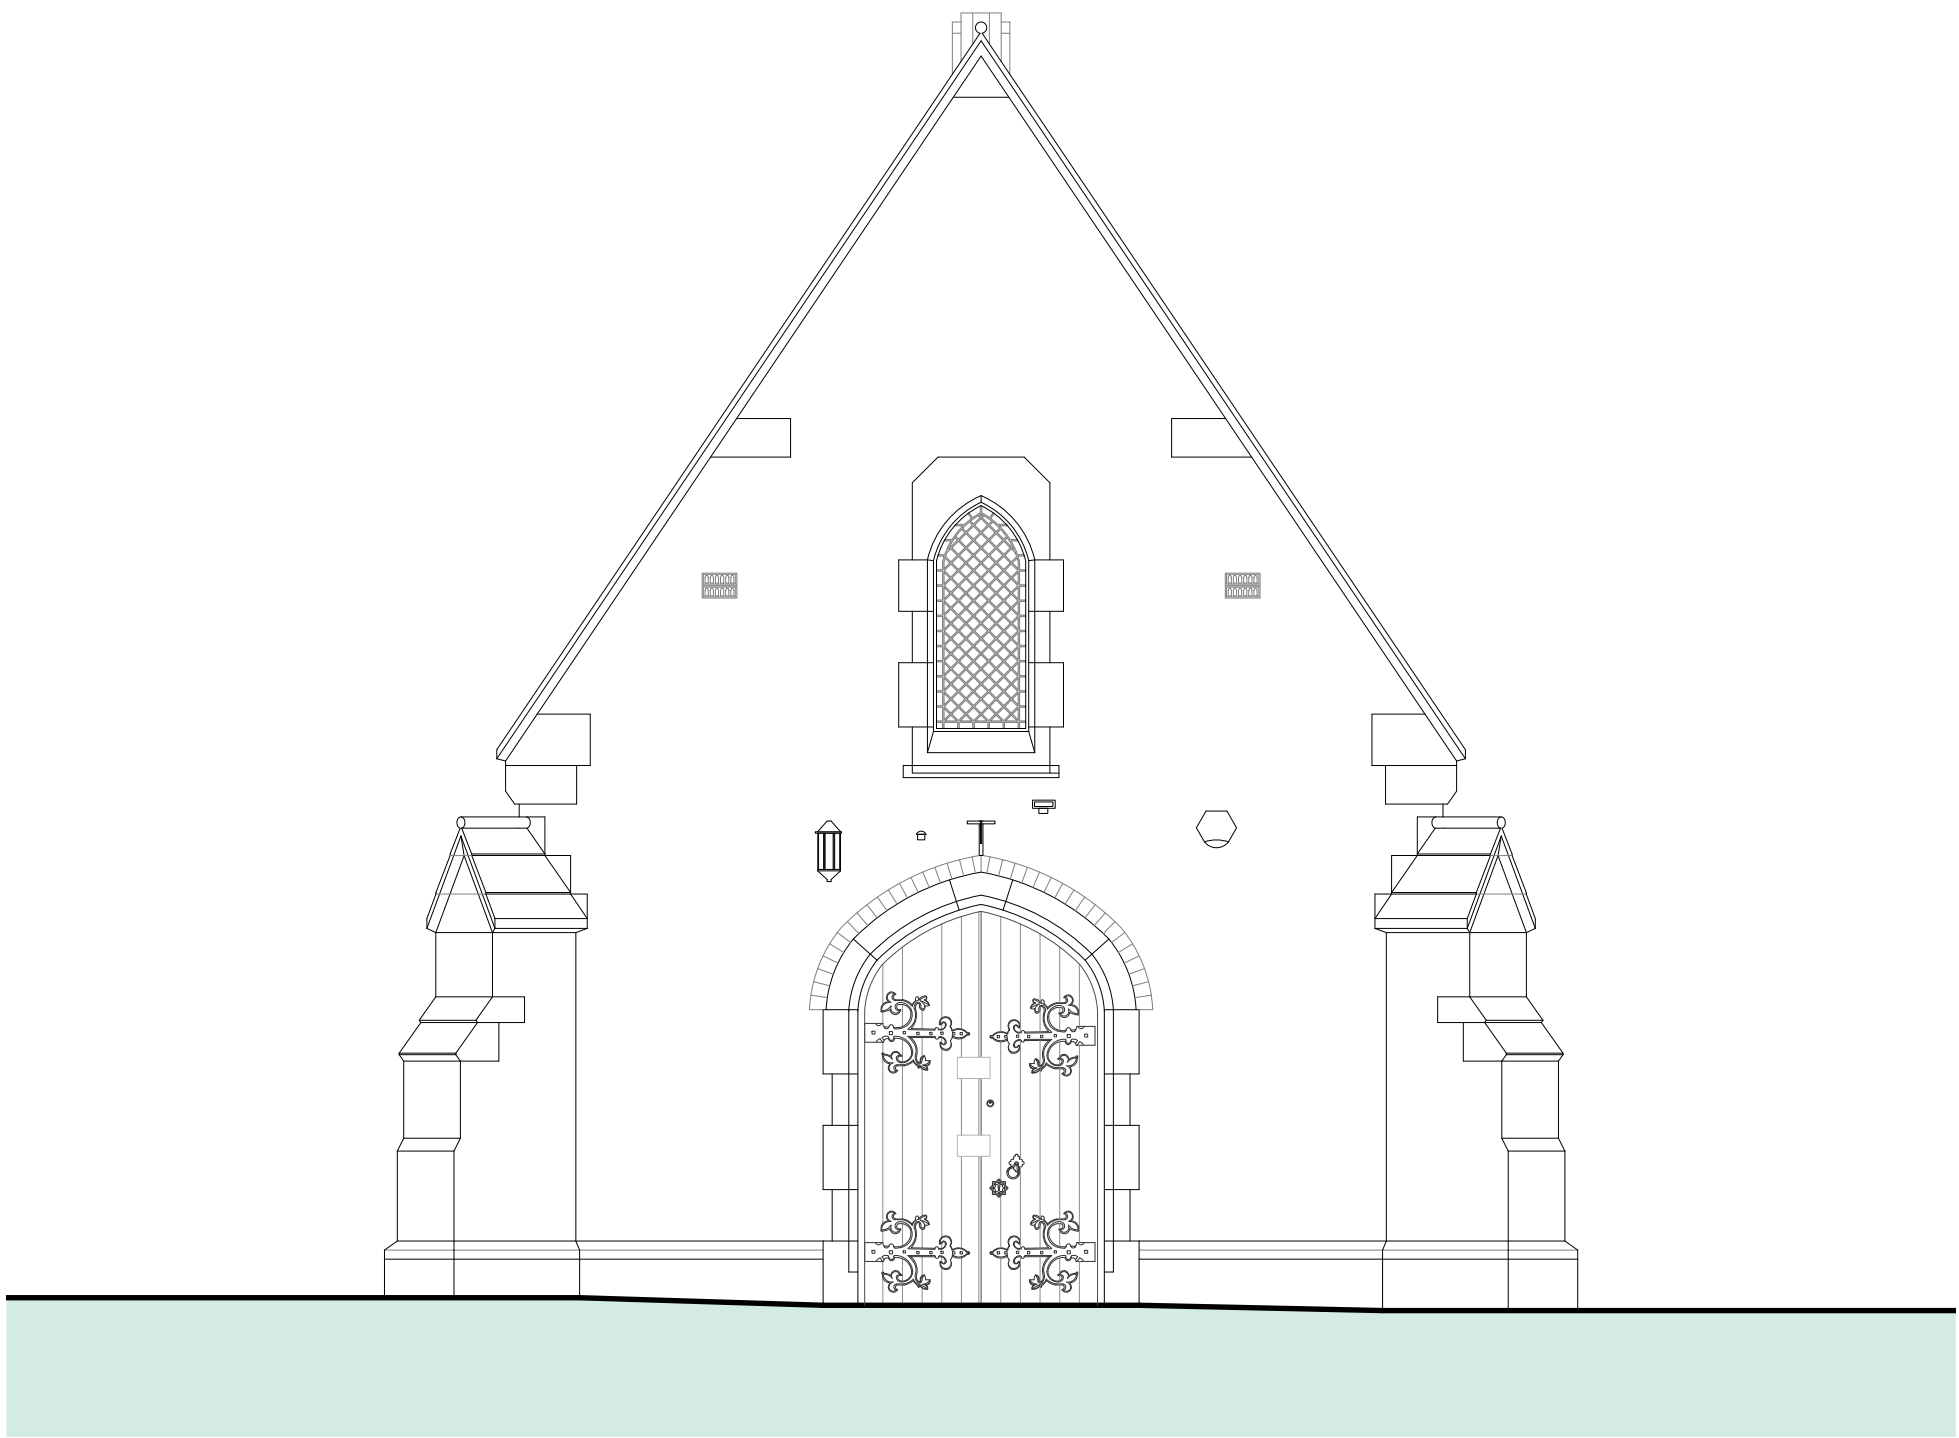


1 WEST ELEVATION
Scale: 1:50

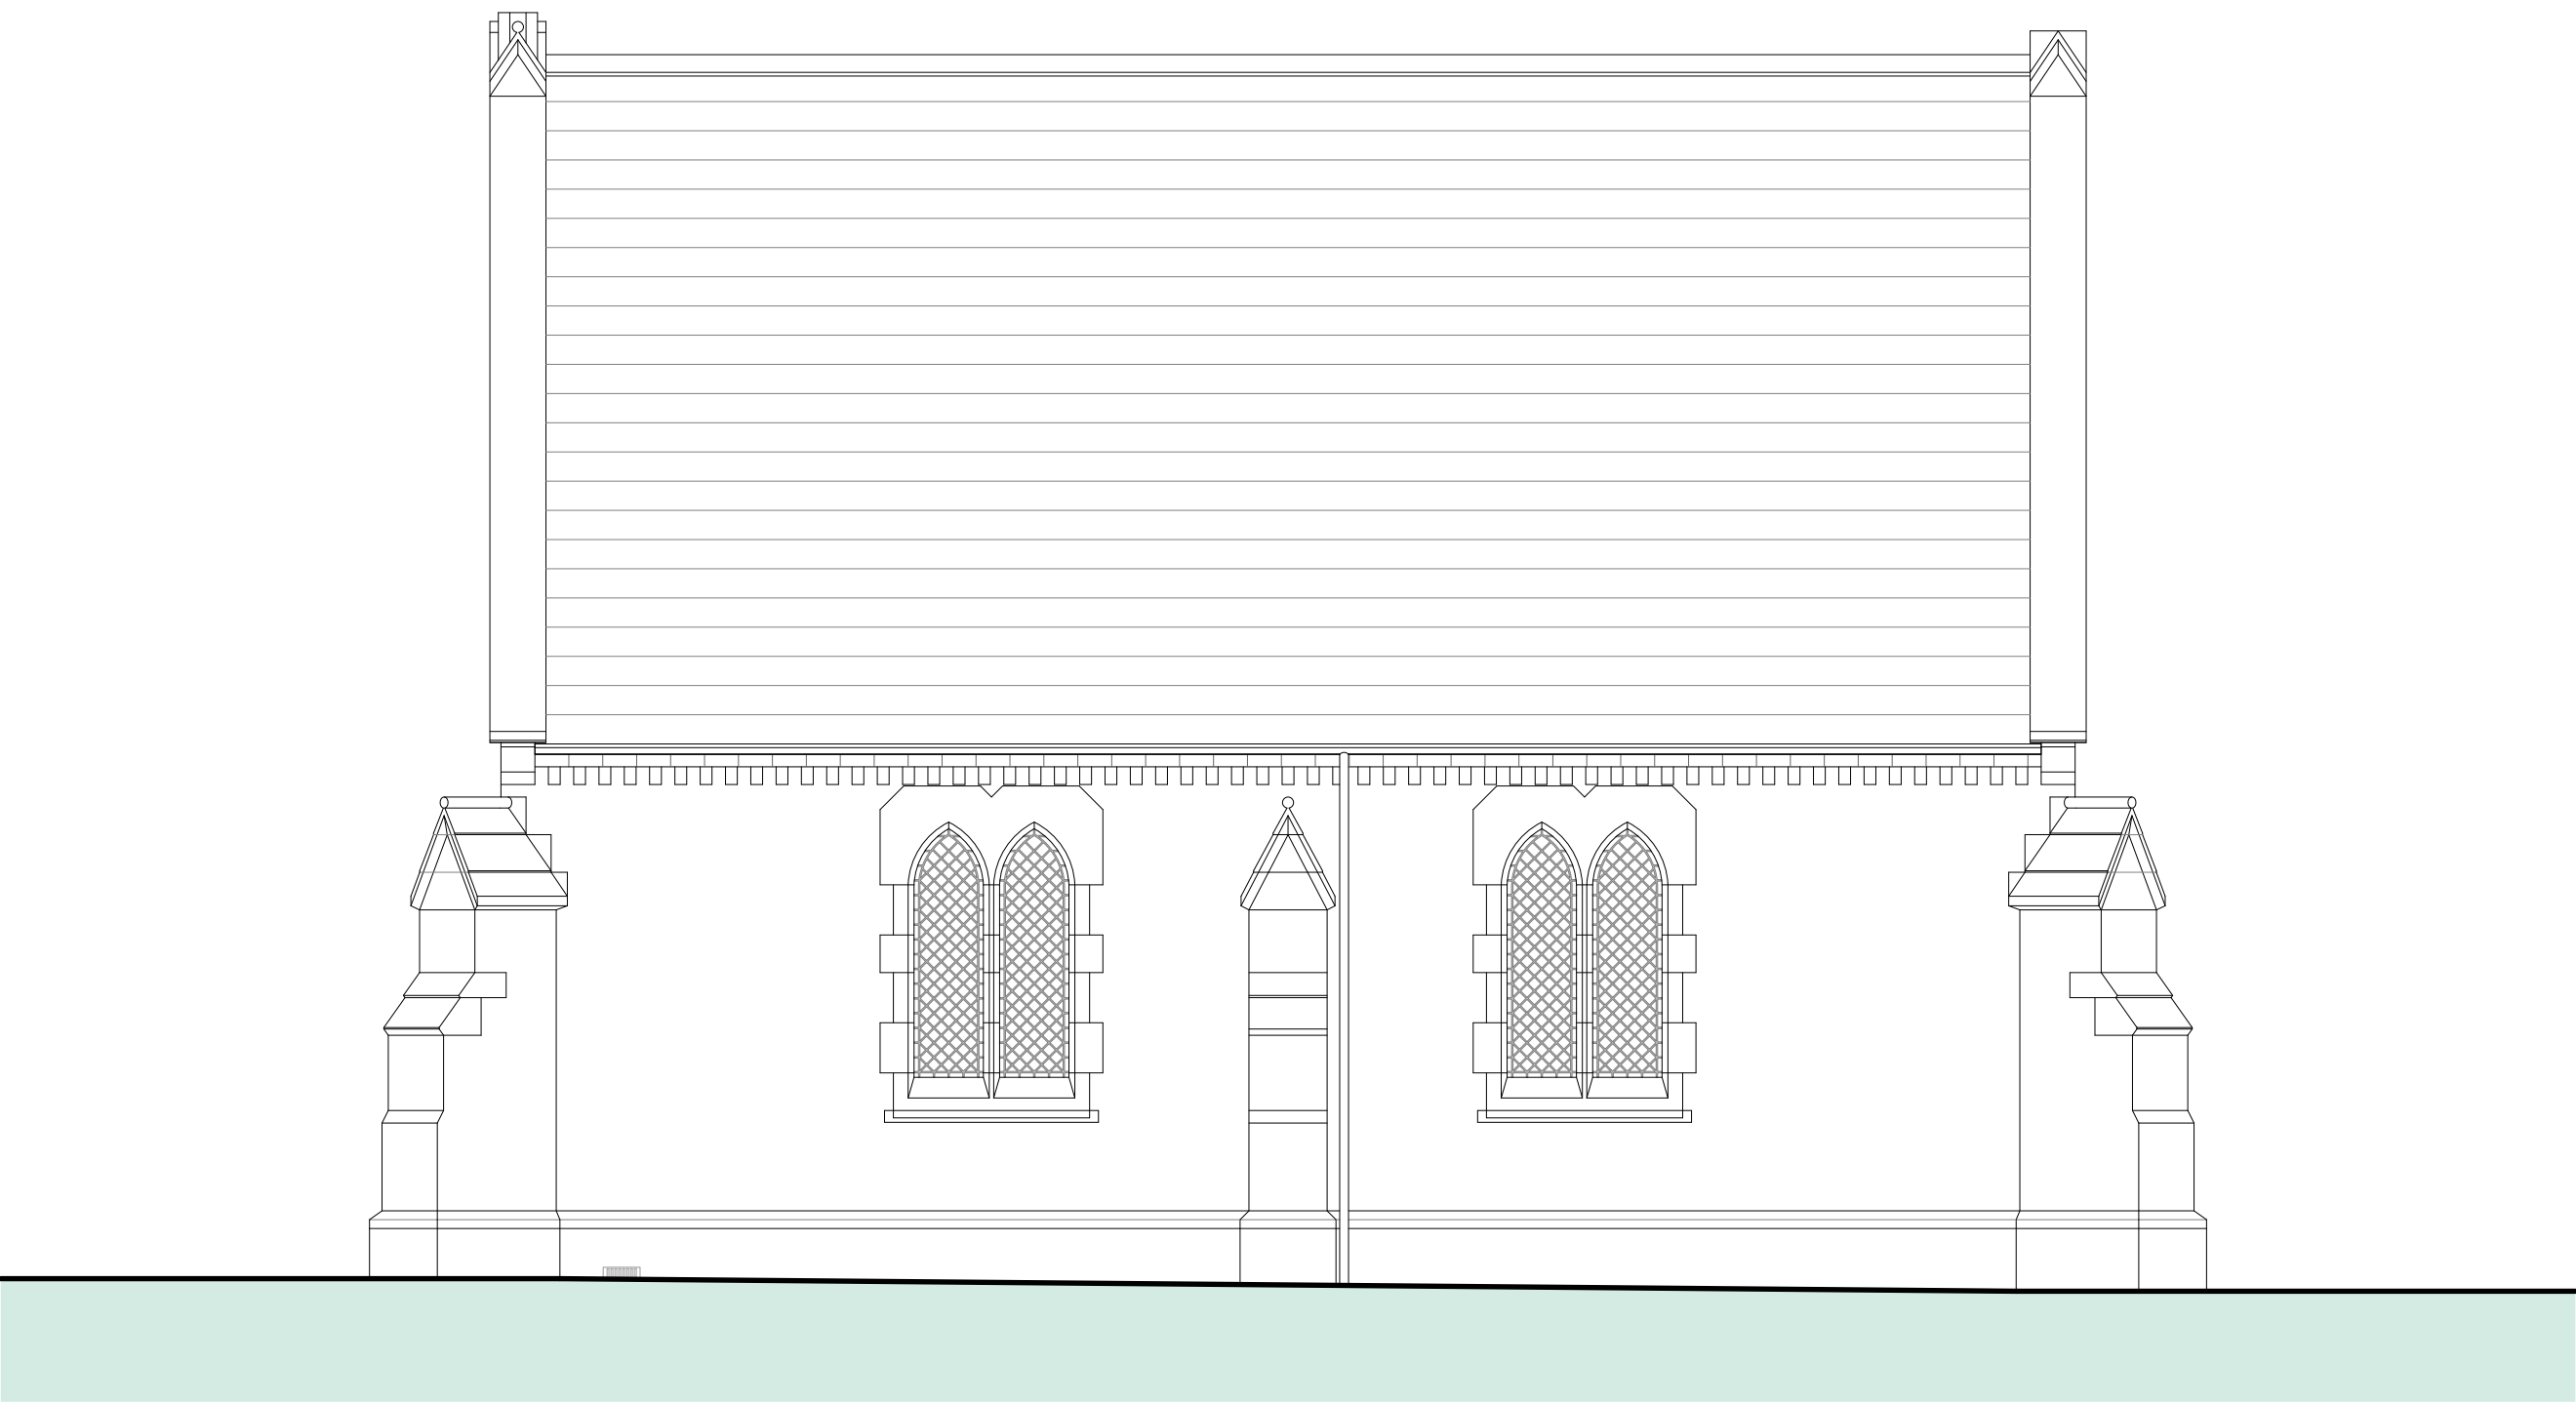

2 SOUTH ELEVATION
Scale: 1:50

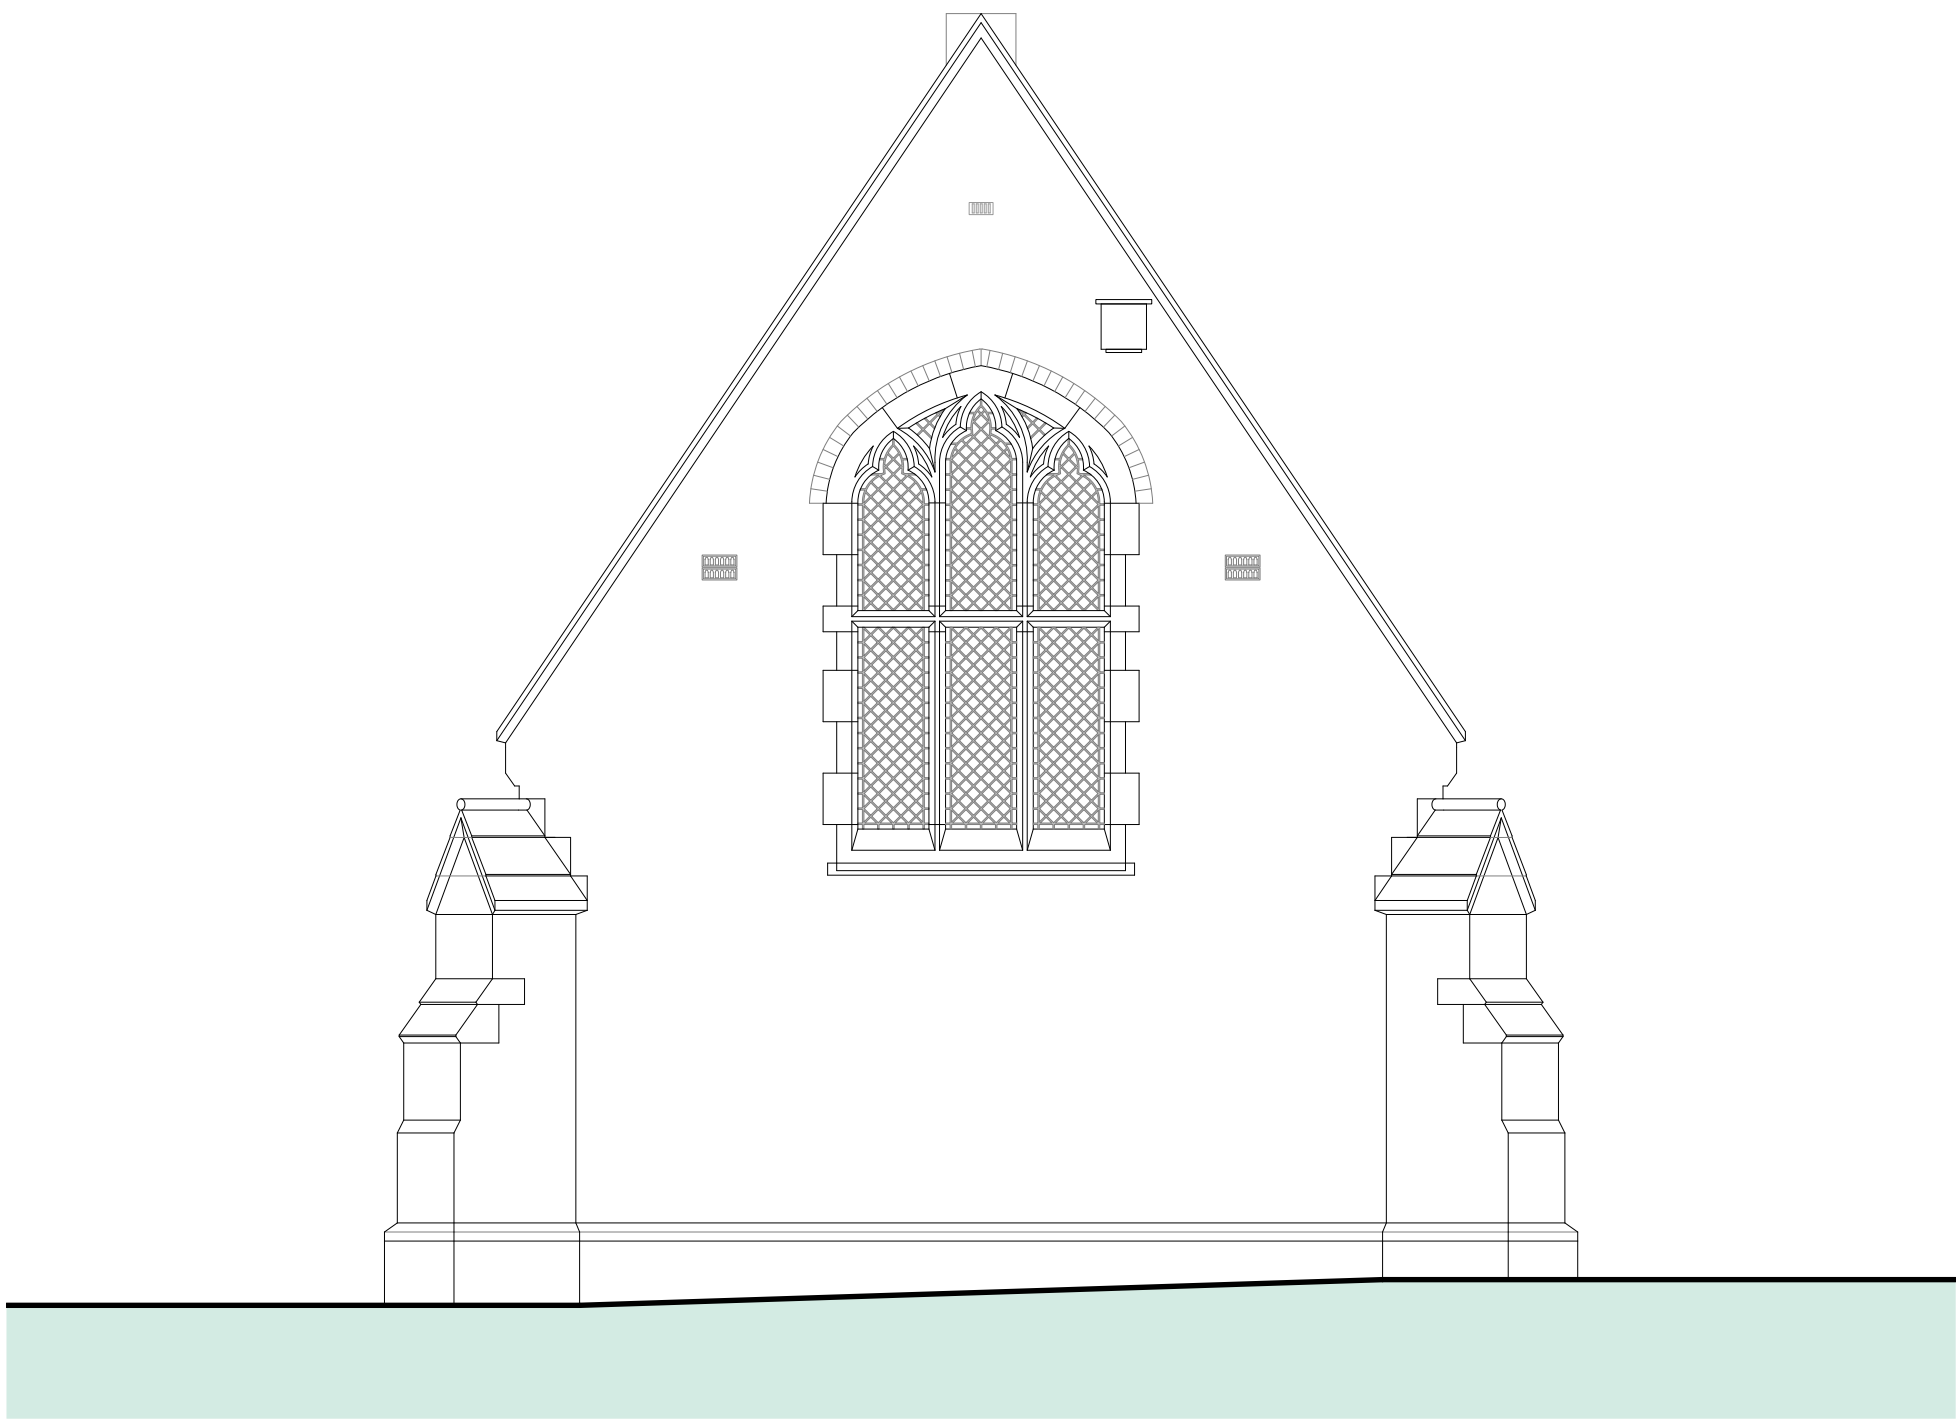

3 EAST ELEVATION
Scale: 1:50

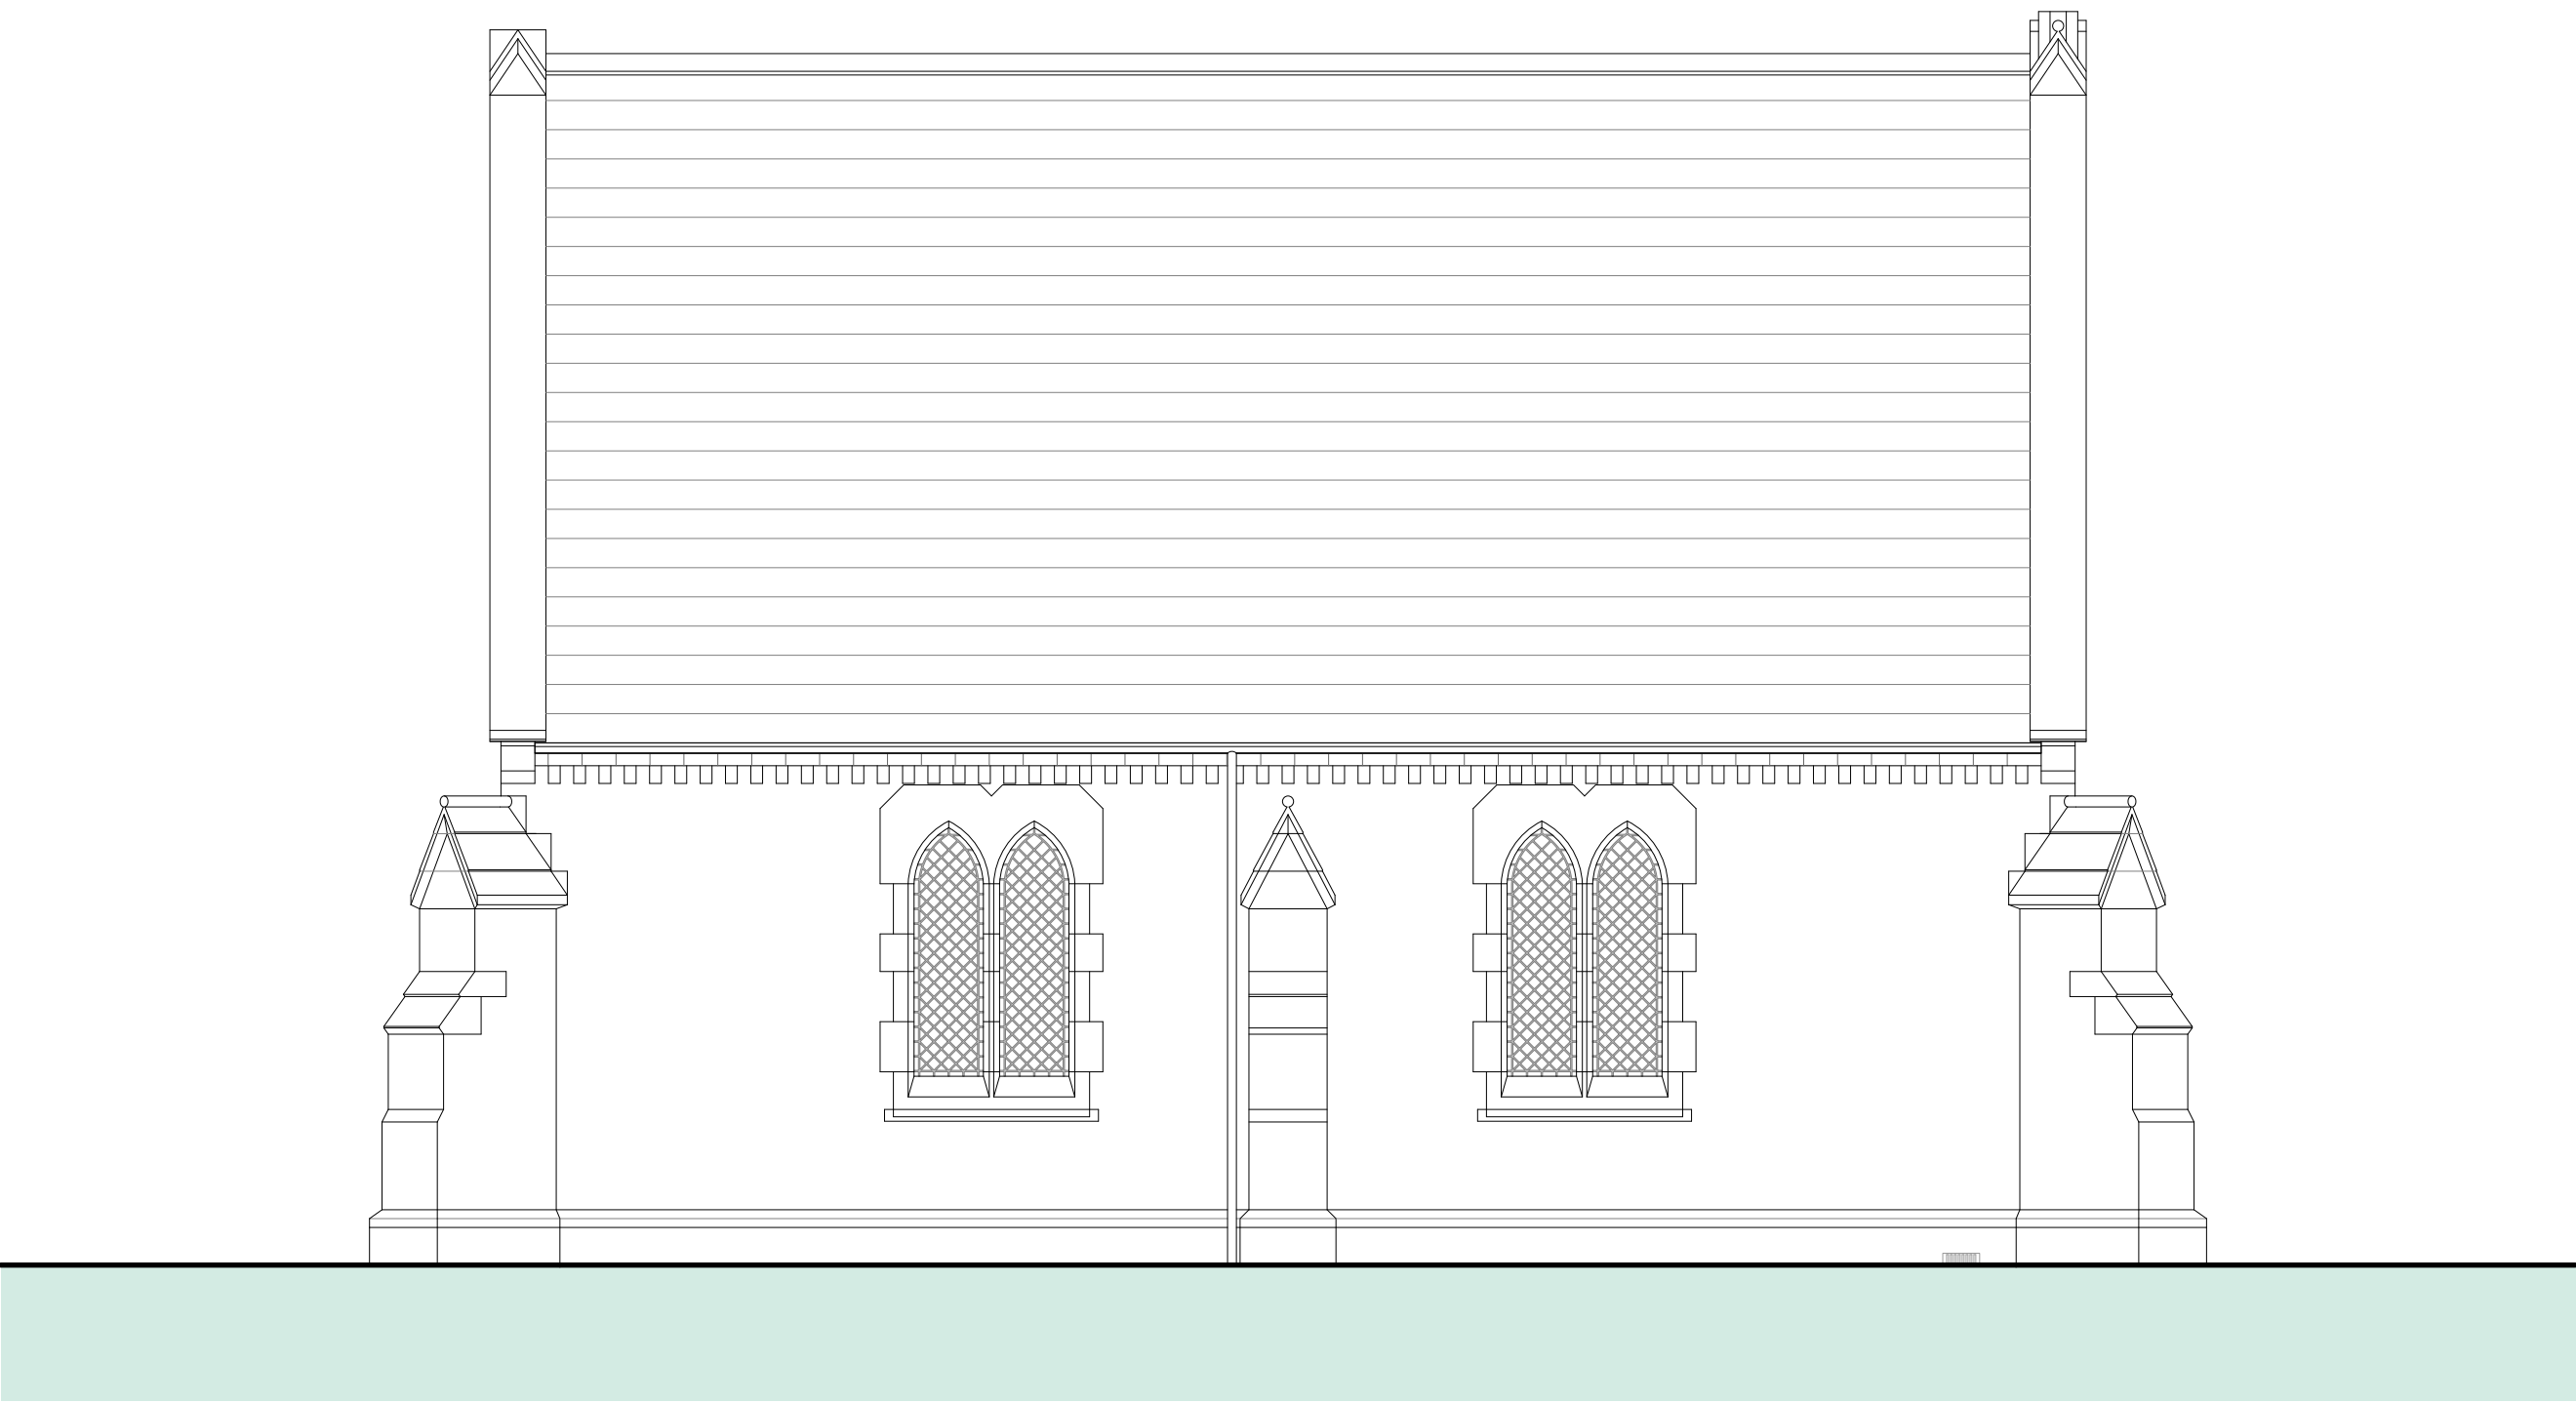

4 NORTH ELEVATION
Scale: 1:50



NATIVE CHARTERED ARCHITECTS
The Granary, Lingcroft Farm, Fulford, York, YO19 4RE
T: 01904 656133 F: 01904 626283
E: info@nativearchitects.com W: www.nativearchitects.com



RIBA WORK STAGE 1

CLIENT

Selby Town Council

JOB

Selby Cemetery

JOB NO.

19035

DRAWING

Existing North Chapel Elevations

DRG NO.

104

SCALE

1:50 @ A1

DRAWN

AN


APPROVED

SW

DATE

05/12/19

SCALE BAR

 

All dimensions must be checked on site and not be scaled from this drawing

The copyright in this drawing is vested in Native Chartered Architects and no licence or assignment of any kind has been granted to any third party whether by provision of copies or originals of the drawing or otherwise. This drawing is not to be used without the written consent of Native Chartered Architects

© NATIVE CHARTERED ARCHITECTS