



FIRST FLOOR PLAN

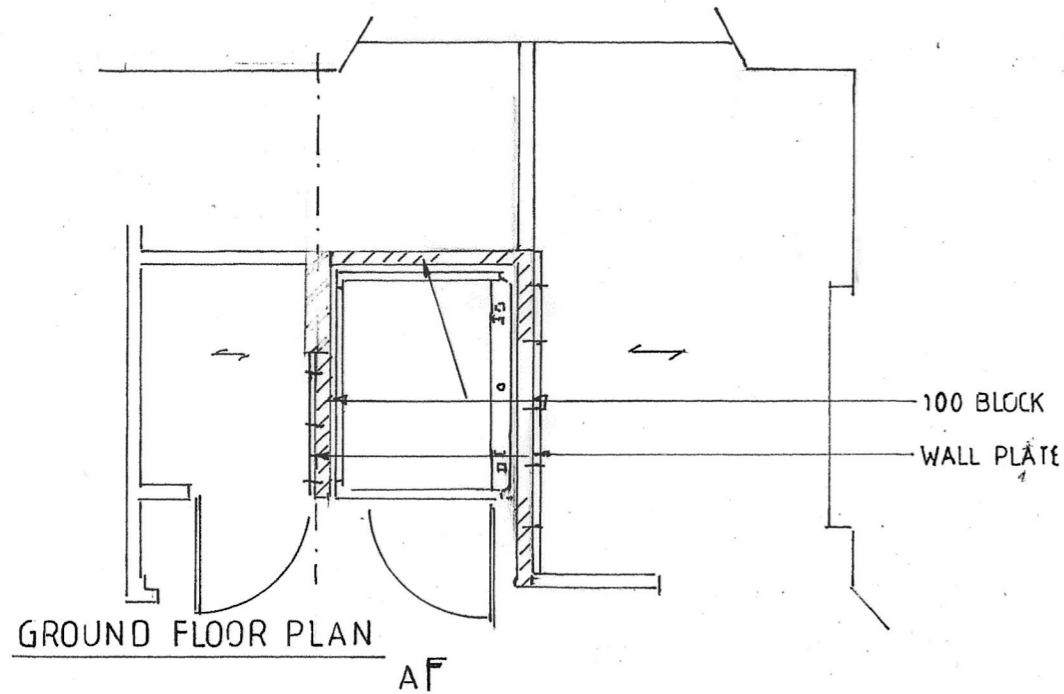

GROUND FLOOR PLAN

A-F

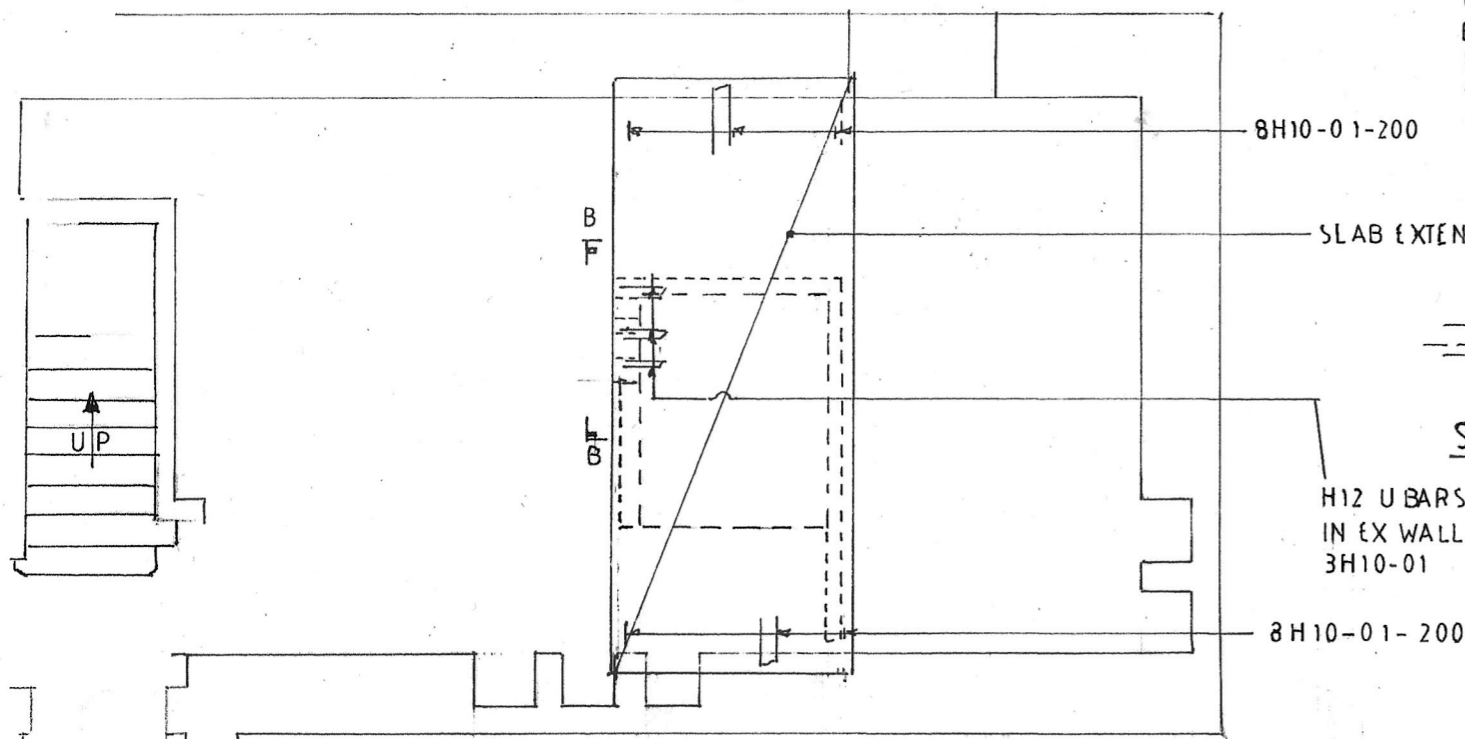

BASEMENT PLAN

A-E

BAR MARK 01 A-500 B 125 L1085 SC 21

100 BLOCKWORK ENCLOSURE

100 BLOCK

LIFT GUIDES

M10 ANCHORS TO BLOCK AT 400

75x100 C16 WALL PLATE  
M10 ANCHORS AT 400 CTS

100 BLOCK

WALL PLATE

150 BEARING SLOT

A142 IN TOP OF  
C35 CONC SLAB  
B785 OR 2 LAYERS A393  
MESH FABRICK ON  
1200 VISQUEEN ON  
SAND BLINDING


8H10-01-200

SLAB EXTENT


H12 UBARS TO POCKETS  
IN EX WALL 100 WD,  
3H10-01

8H10-01-200

SECTION B B

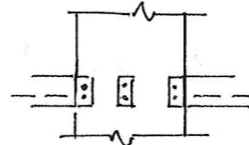

225

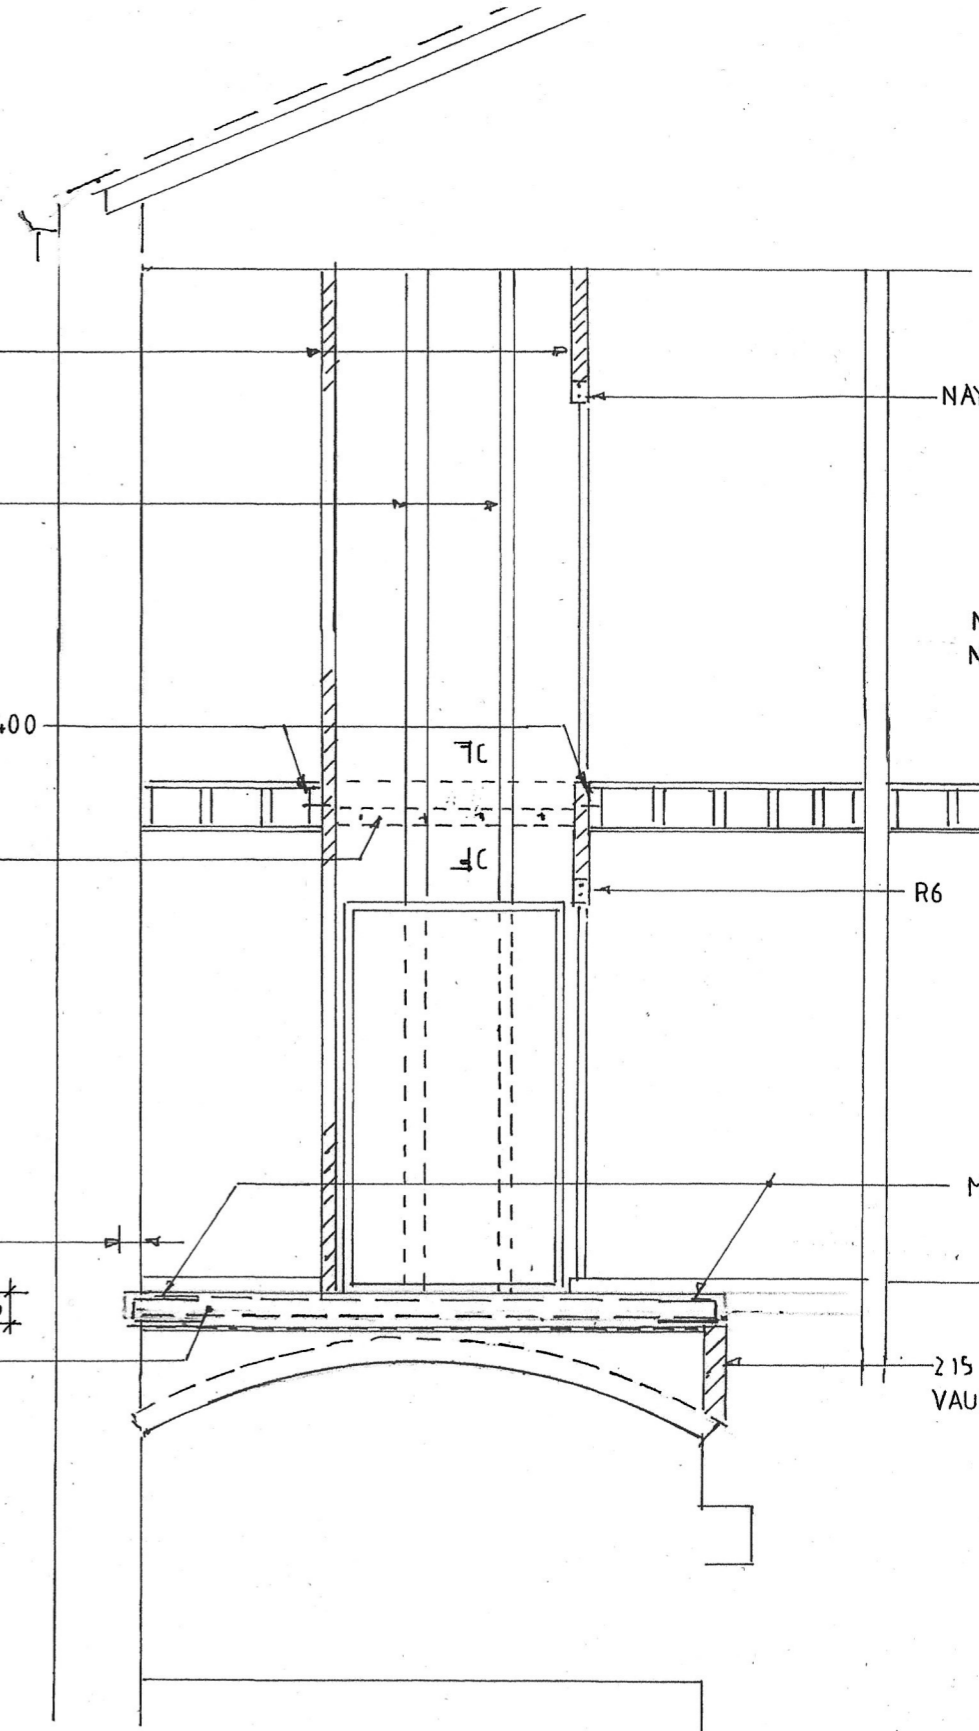

SECTION A A

NAYLOR R6K INTEL

NOTCH EX JOISTS OVER  
NEW WALL PLT

R6

SECTION C C

MK 01 U BARS

215 DENSE BLOCK ON  
VAULT SPRINGING

**BRIAN JONES**

Structural Design  
Structural Engineering Consultant

Title		No3 THE GREEN HORSFORTH	
		LIFT SLAB & ENCLOSURE	
Scale	1:50	Date	15-2-23
Drawing No.	2208/03	Rev	A3