



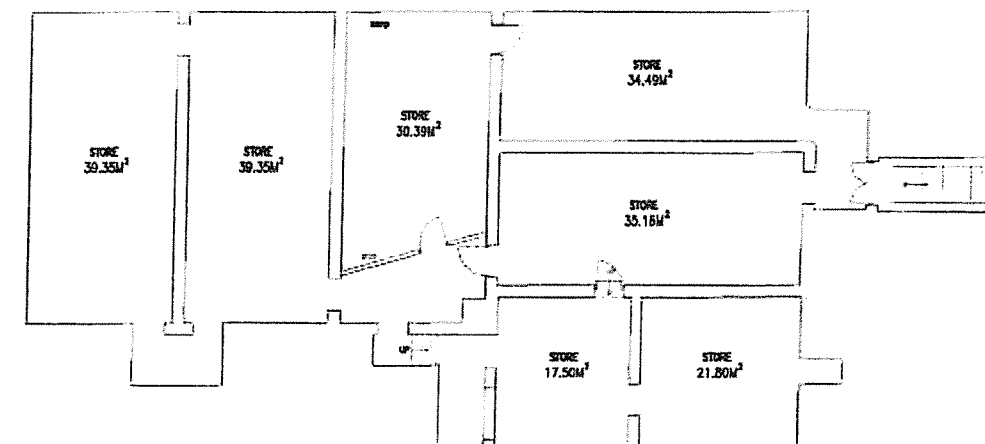

CANTEEN BUILDING BASEMENT PLAN

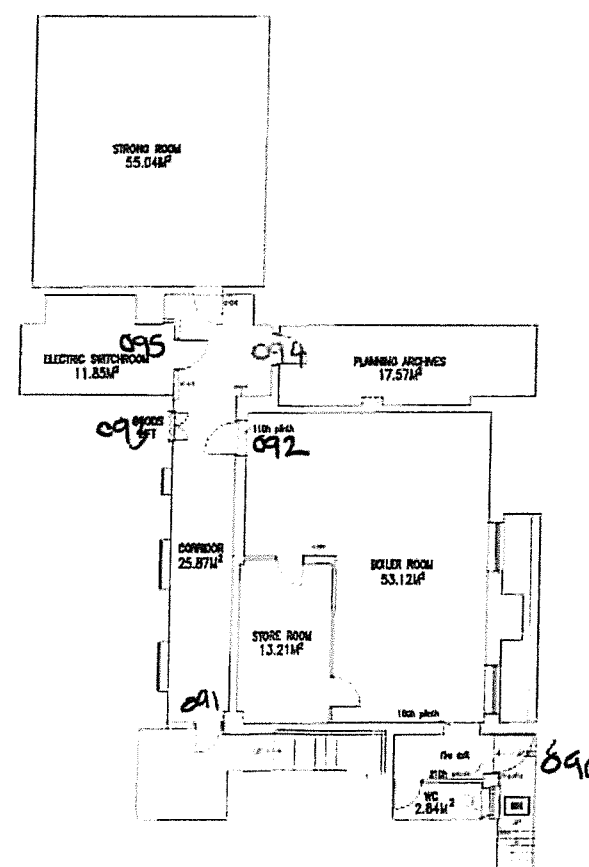

BASEMENT PLAN MAIN BUILDING

T +44 (0) 1858 525343
F +44 (0) 1858 525527
E office@jwa-architects.co.uk
W www.jwa-architects.co.uk

Survey
Kettering

Existing Floor Plans


Purpose: Planning 17.05.12
Scale: 1:100 @ A1 Drawn: RT
Dwg. No: SURVEY 01 A

FOLGATE DOOR NUMBERING

Copyright JWA Architects Limited
Do not scale

A 2215.51 CORRIDOR AREAS ADDED

AT

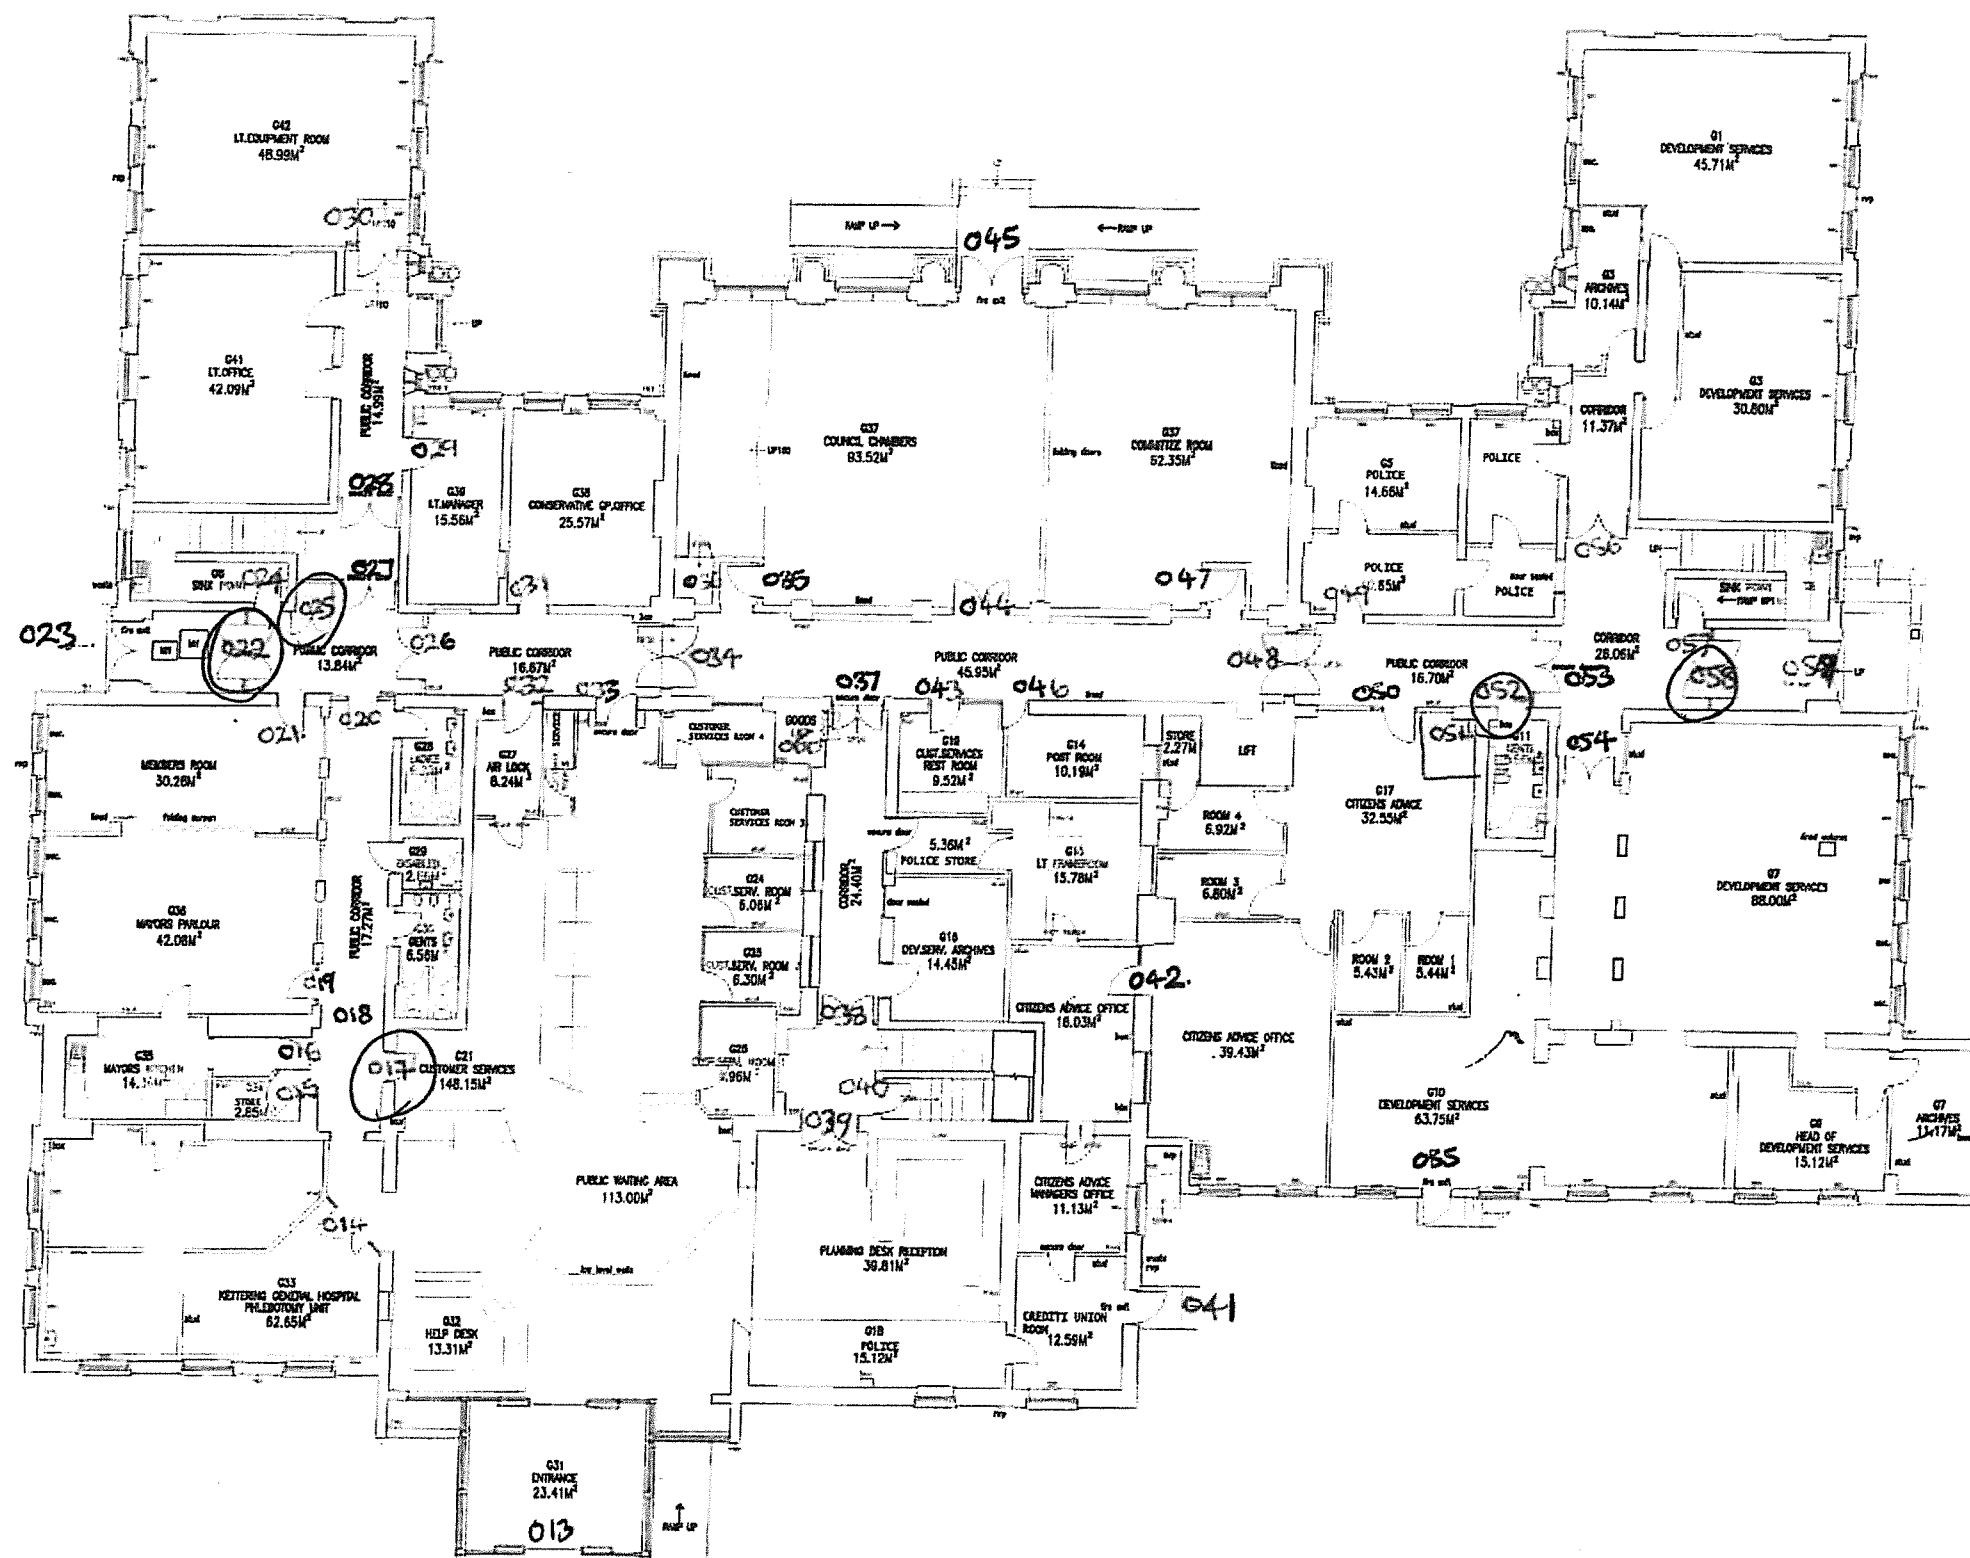

017 - Not FD
022 - "
025 - "
052 - "
058 - "

**Note: Rooflights, beams, heights
etc. not indicated**

sec = secondary glazing unit to window




Kettering Borough Council

Survey
Kettering

Existing Floor Plans

GROUND FLOOR PLAN

Planning 17.05.12
 1:100 @ A1 Drawn: RT
 Dwg. No: SURVEY 02 A

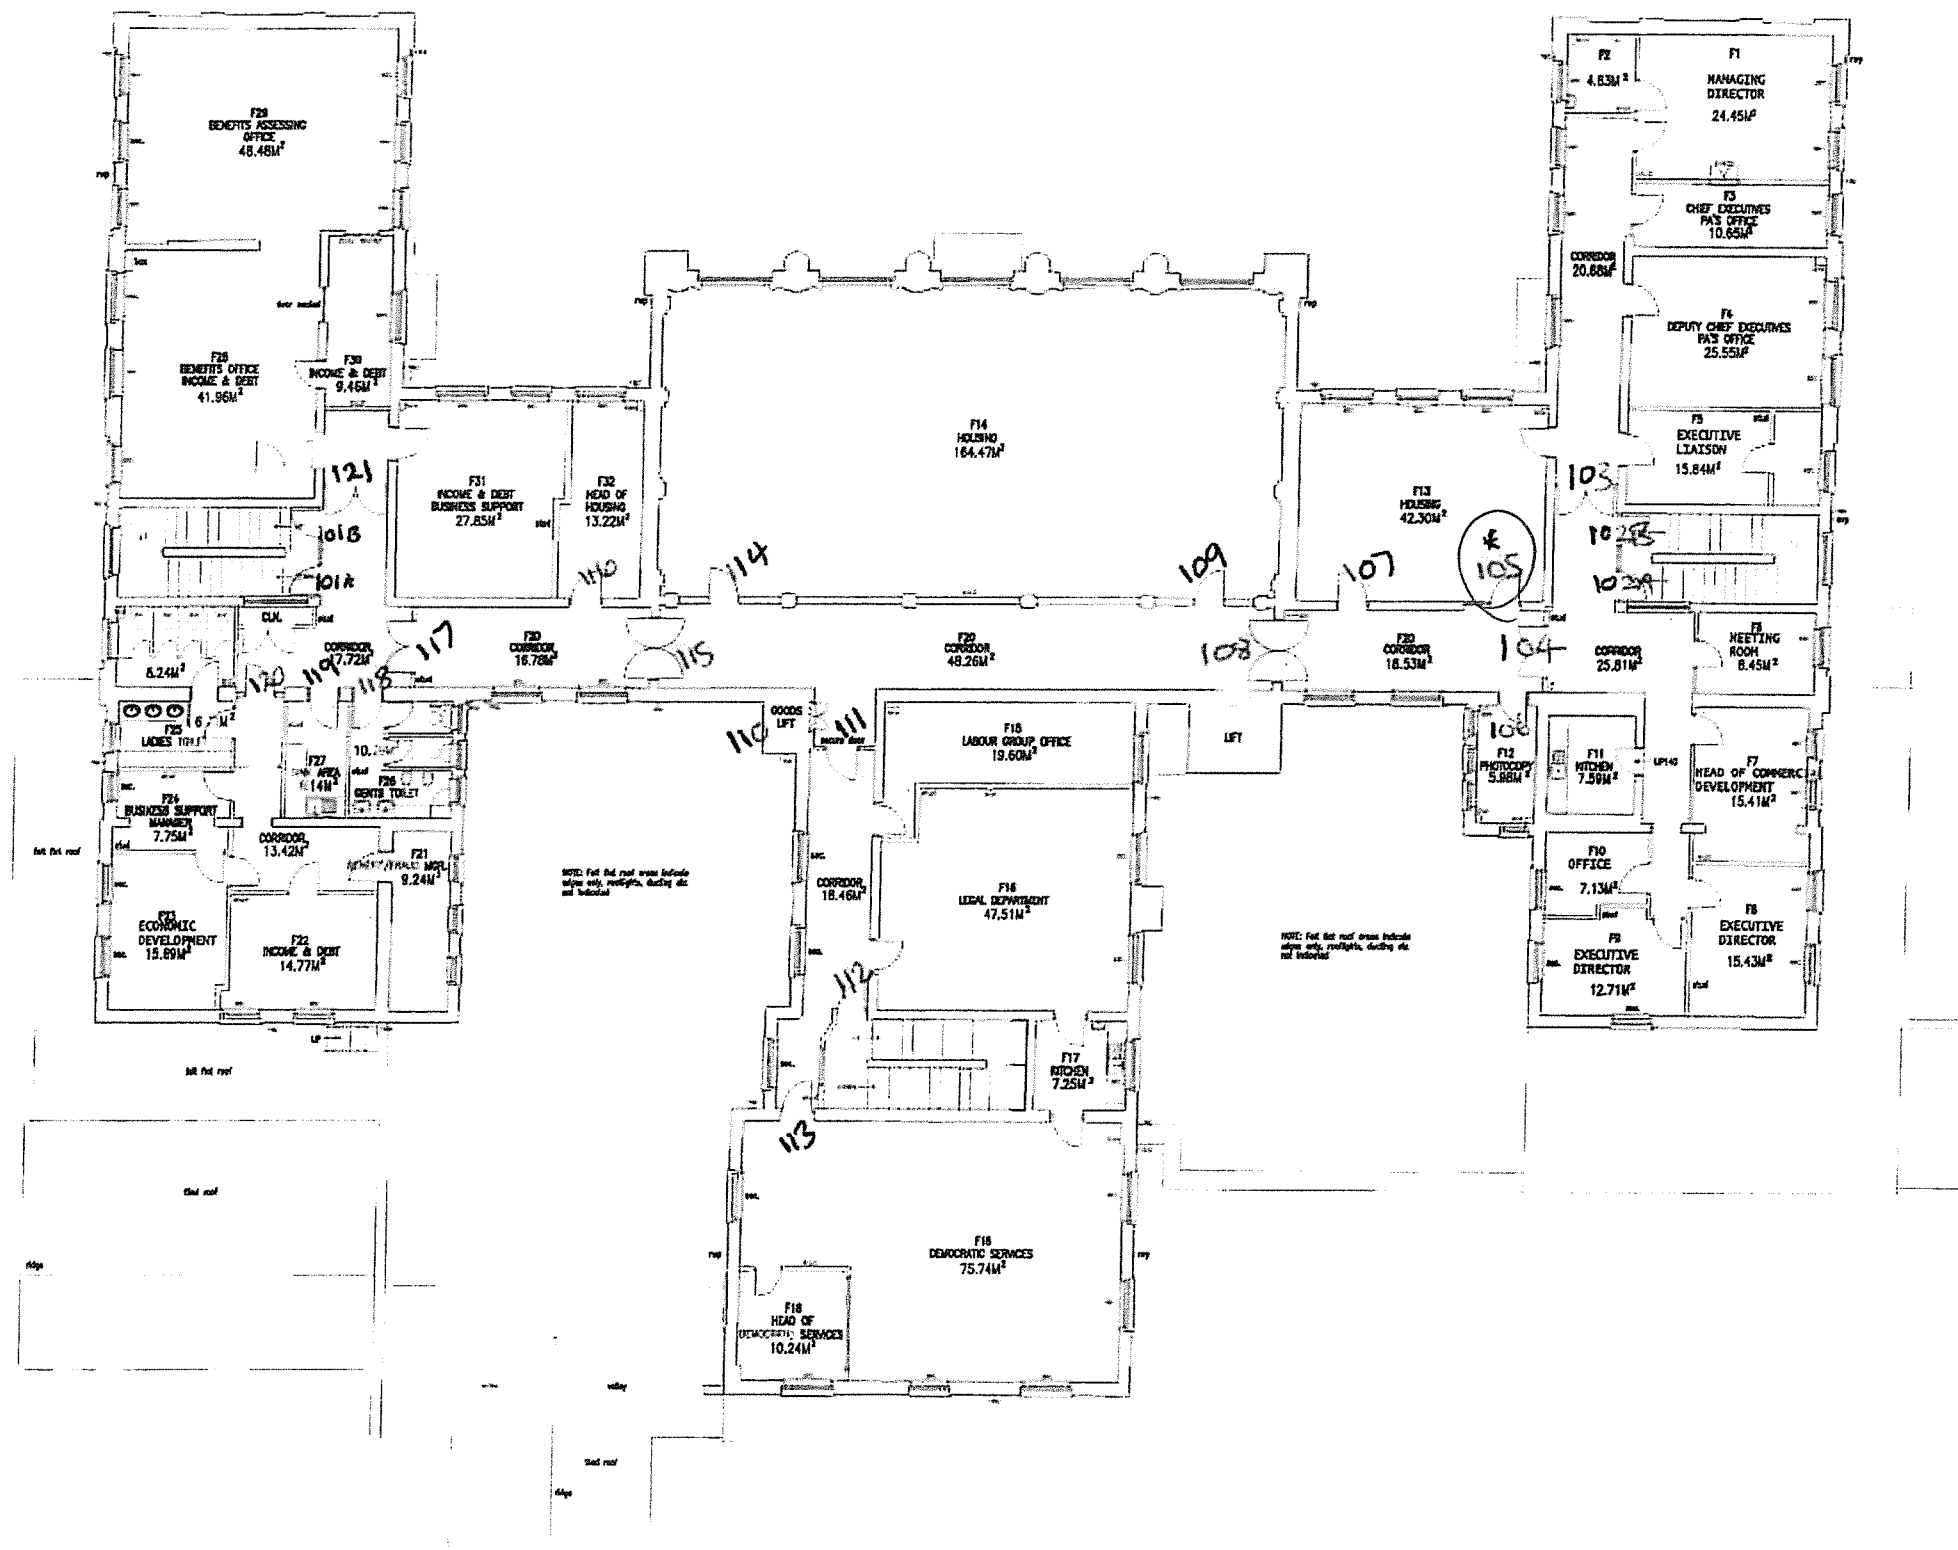

FIRST FLOOR PLAN

A 22.05.12 CORRIDOR AREAS ADDED

105 - 105 F5


Note: Rooflights, beams, heights etc. not indicated
sec = secondary glazing unit to window

JWA Architects Limited
 100-102, Market Street, Kettering, Northants, NN16 9JL
 Tel: 01533 611111 Fax: 01533 611112
 E: office@jwa-architects.co.uk W: www.jwa-architects.co.uk

Kettering Borough Council

Survey
Kettering


Existing Floor Plans

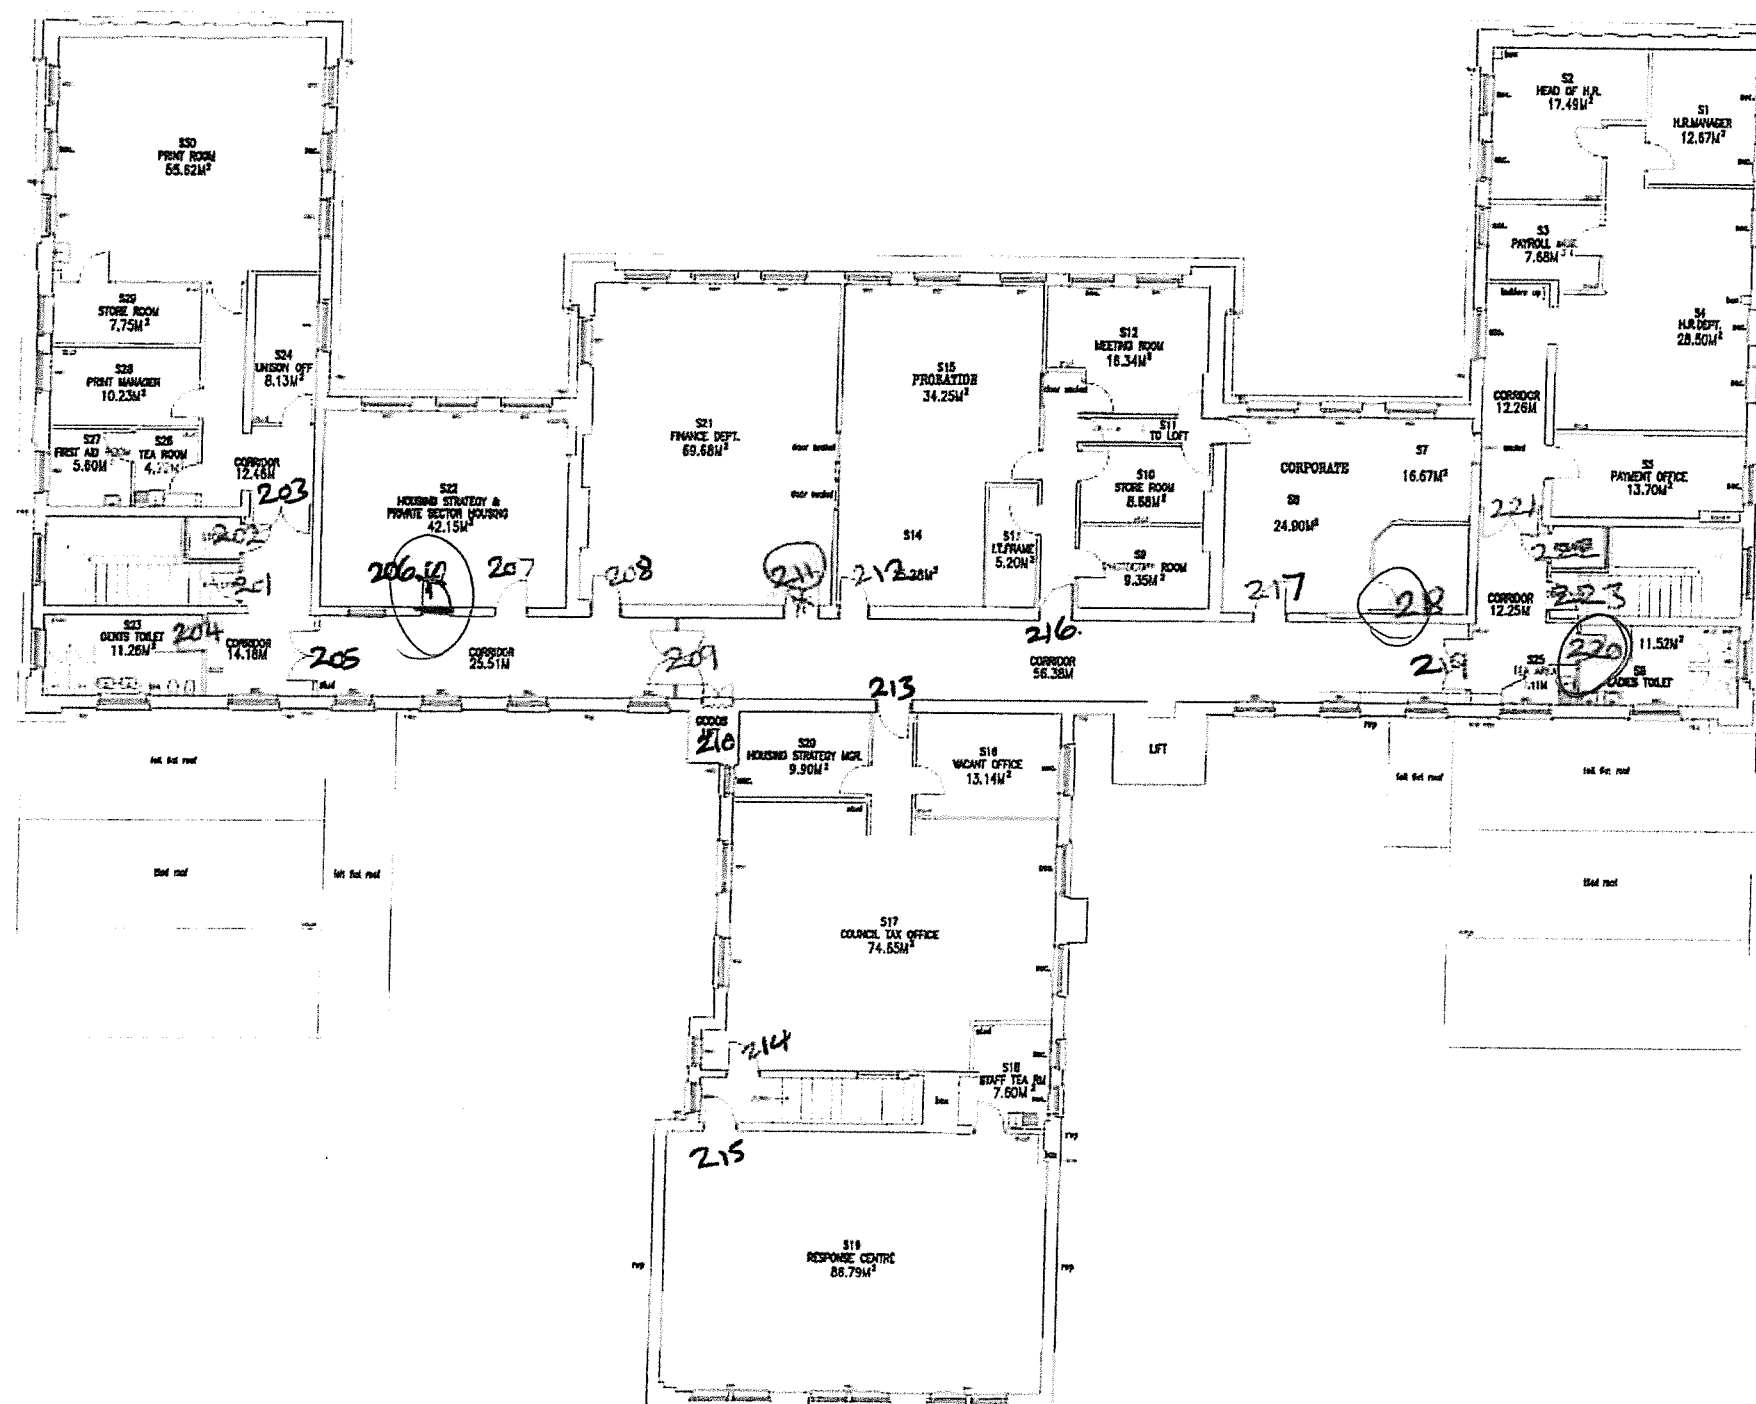

206 - Not B
 211 - "
 218 - "
 220 - "

Note: Rooflights, beams, heights
 etc. not indicated

sec = secondary glazing unit to
 window

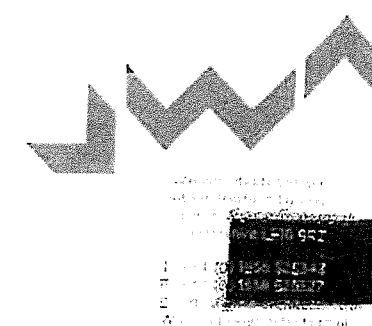

Kettering Borough Council

Survey
 Kettering

Existing Floor Plans

SECOND FLOOR PLAN

Purpose: Planning 17.05.12
 1:100 @ A1 Drawn: RT
 Dwg. No: SURVEY 04 Revision: A