


NOTES


EXISTING CONSTRUCTION :

Main Building : steel frame supporting profiled steel sheeting as wall and roof covering. finished blue on south east elevation


Rear Extension containing offices,w.c's, etc. : rendered blockwork, natural finish

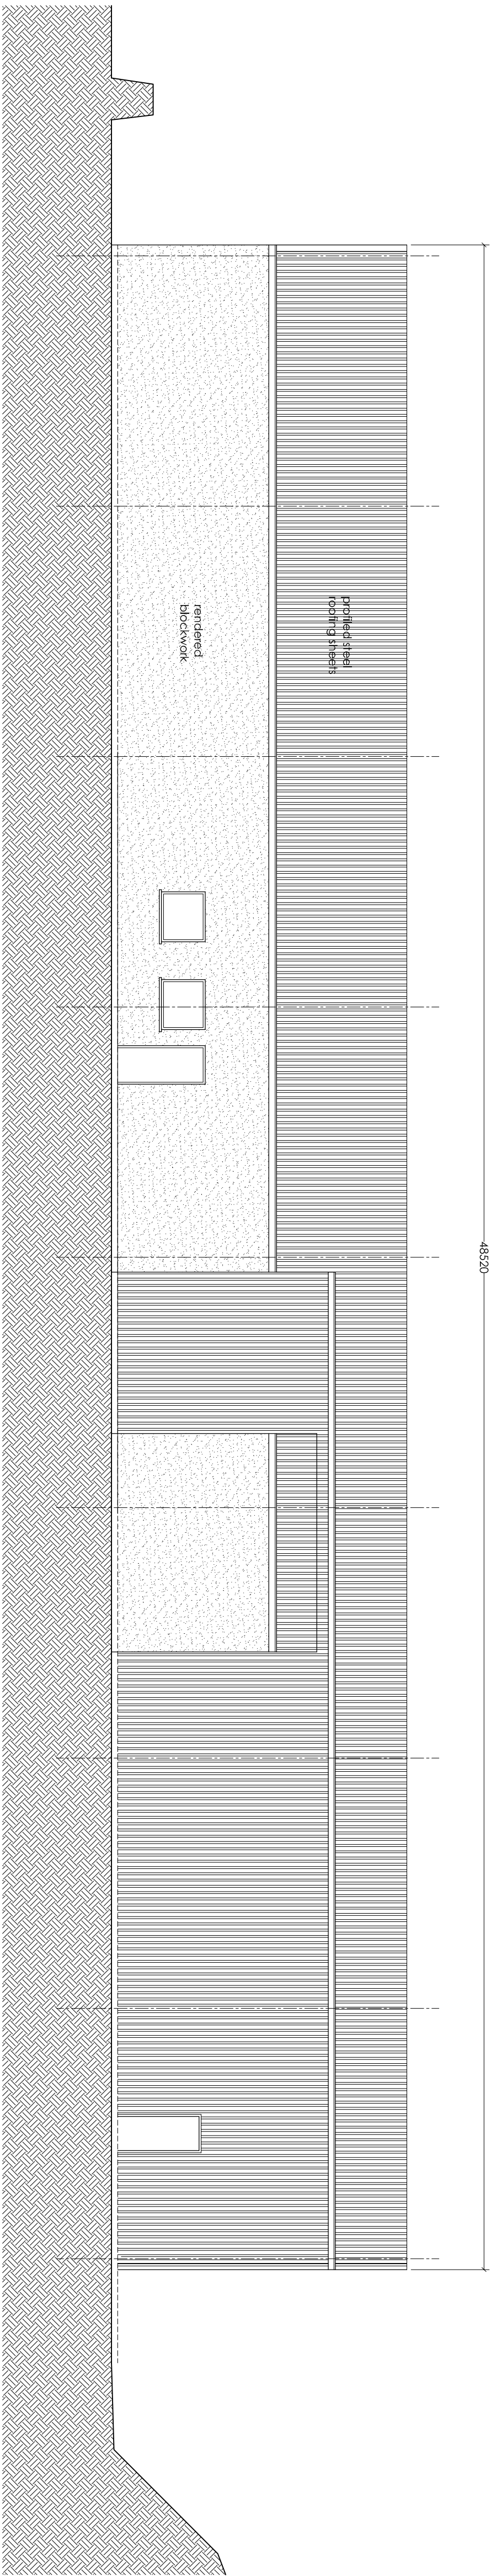


NORTH WEST ELEVATION

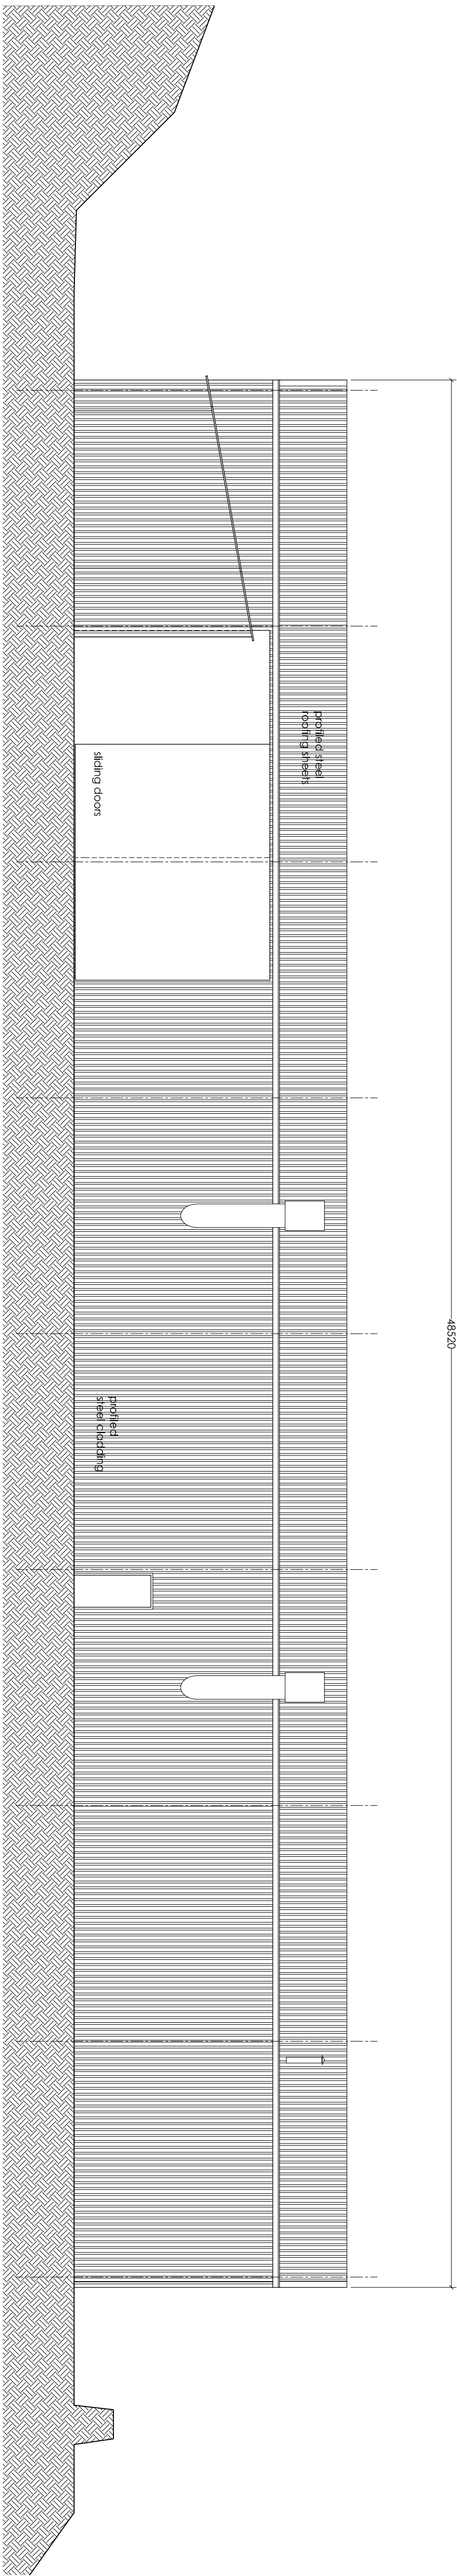

SOUTH EAST ELEVATION

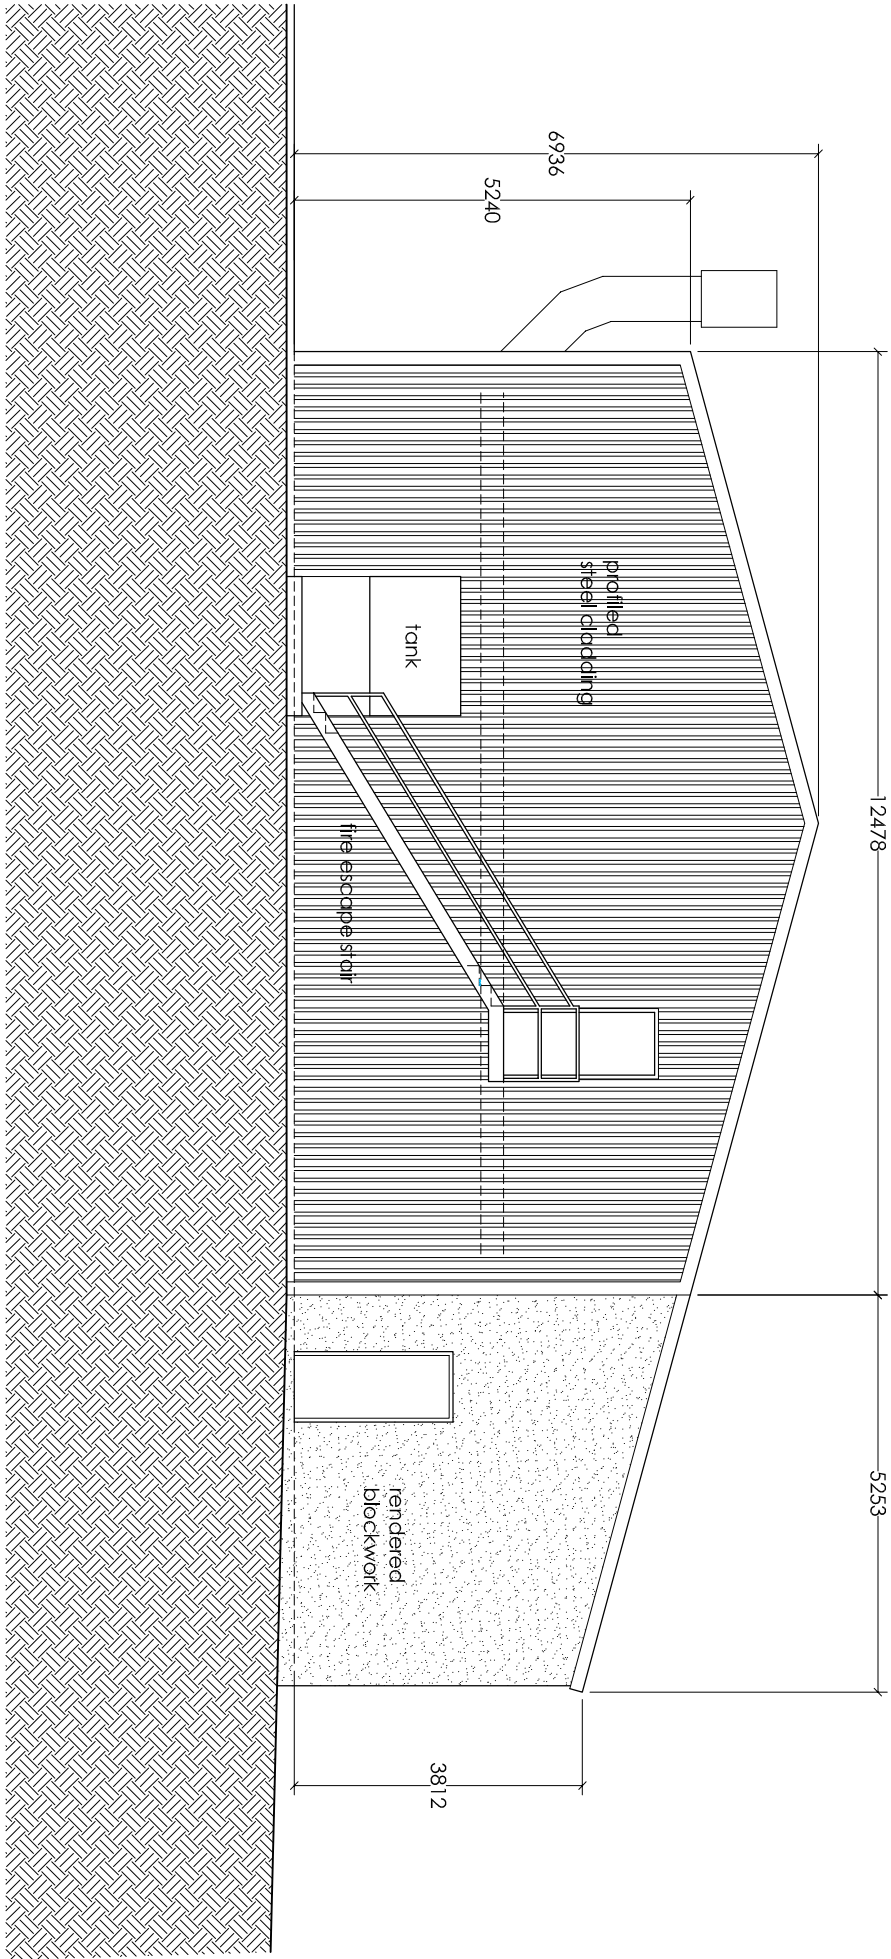

NORTH EAST ELEVATION

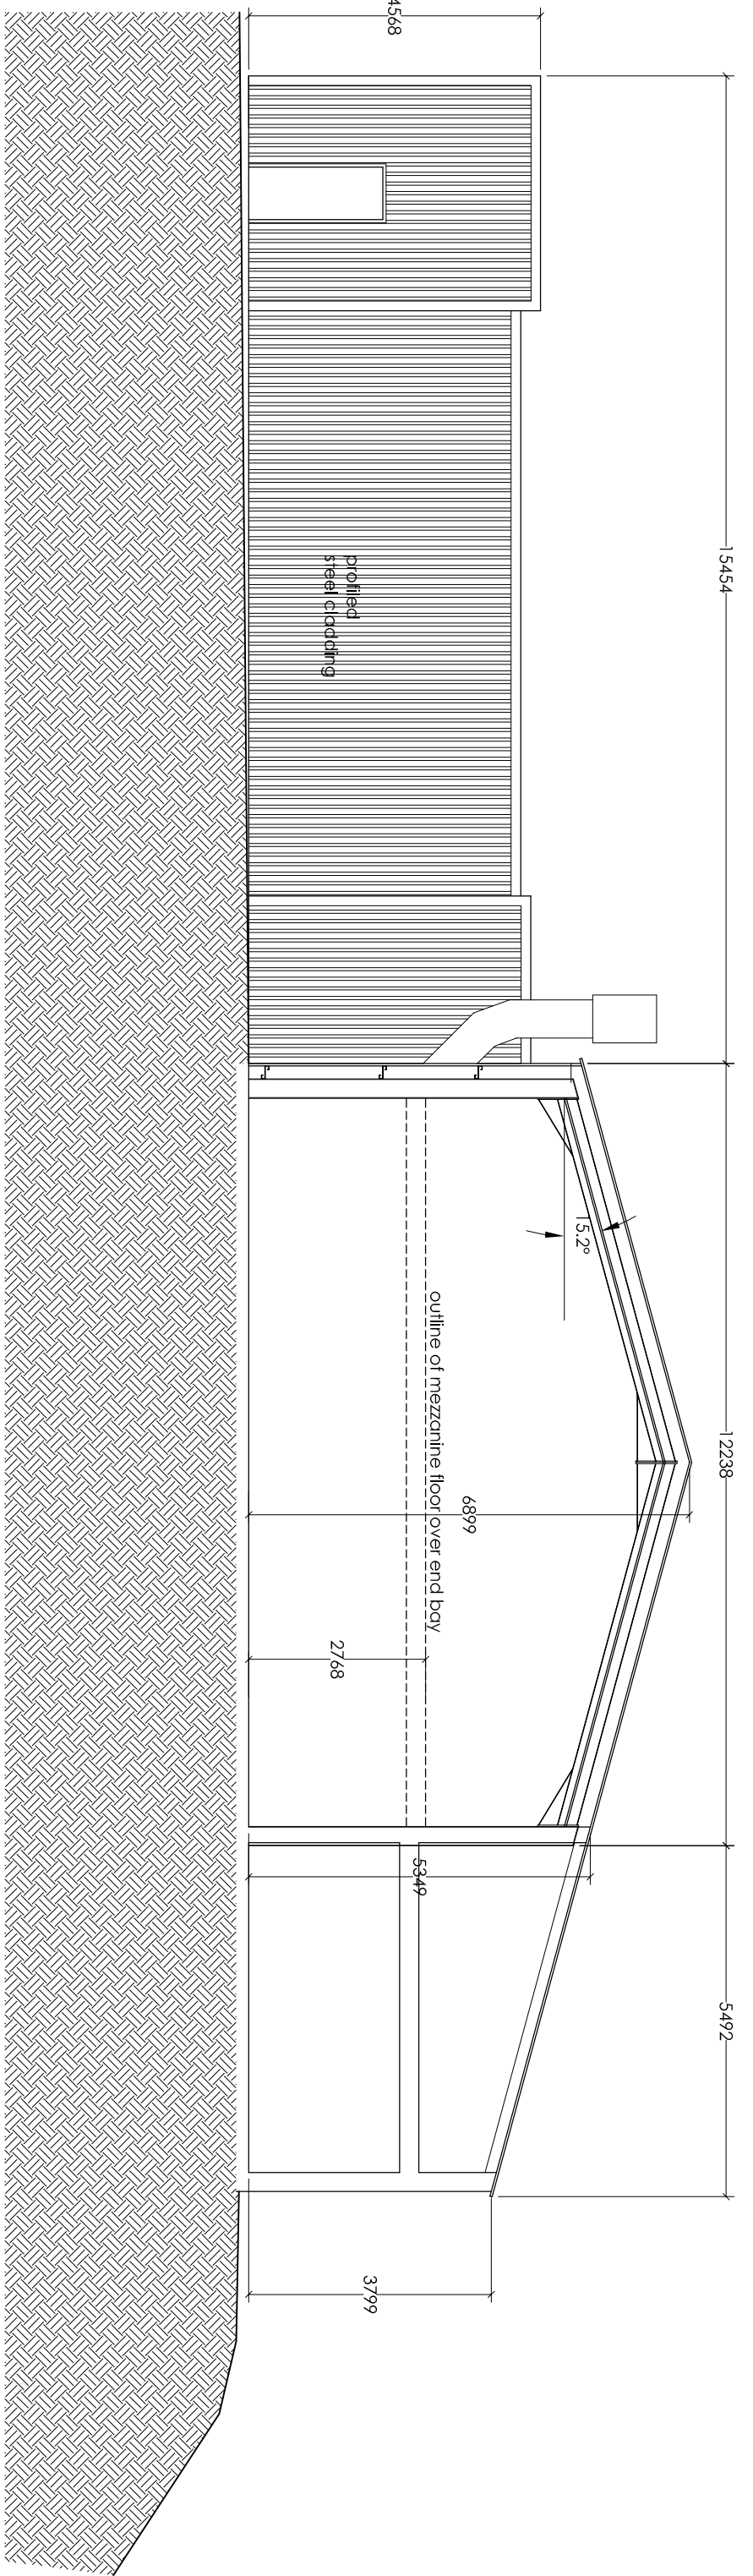

NORTH EAST ELEVATION OF PLANT/BLAST CLEAN AREA

SECTION

Kernow Draughting Services 3 West End Redruth Cornwall TR15 2RZ Tel: 01209 215150 Fax: 01209 215168 tony@kdserv.freeserve.co.uk		
Client: BLAST CLEAN AND COATINGS		
Project: PROPOSED EXTENSION TO BLAST CLEAN PREMISES, LOWER TROLVIS WORKS, LONGDOWNS, PENRYN		
Title: EXISTING ELEVATIONS AND SECTION		
Drawn by:	Date: SEPT., 2002	
Scale: 1:100	Plot Size: A1	
Drawing No: KDS-322-010	Rev: 0	