


South-west Elevation



South-east Elevation



North-east Elevation

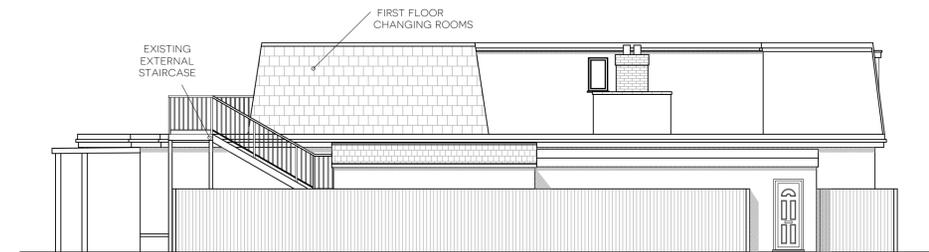

North-west Elevation

EXISTING CLUB HOUSE ELEVATIONS
SCALE: 1:100 @ A1



REV AMENDMENT BY CHECK DATE

PL - 1703 - 101
PLANNING DRAWING

TITLE: EXISTING ELEVATIONS - WEST PARLEY COMMUNITY HUB

PROJECT: 275 CHRISTCHURCH ROAD, WEST PARLEY, BH22 8SQ

CLIENT: WEST PARLEY PARISH COUNCIL

SCALE: 1:100 @ A1 DATE: AUG 2023 DRAWN BY: PJR



01305 301302 | OFFICE@SPASE.CO.UK | WWW.SPASE.CO.UK