


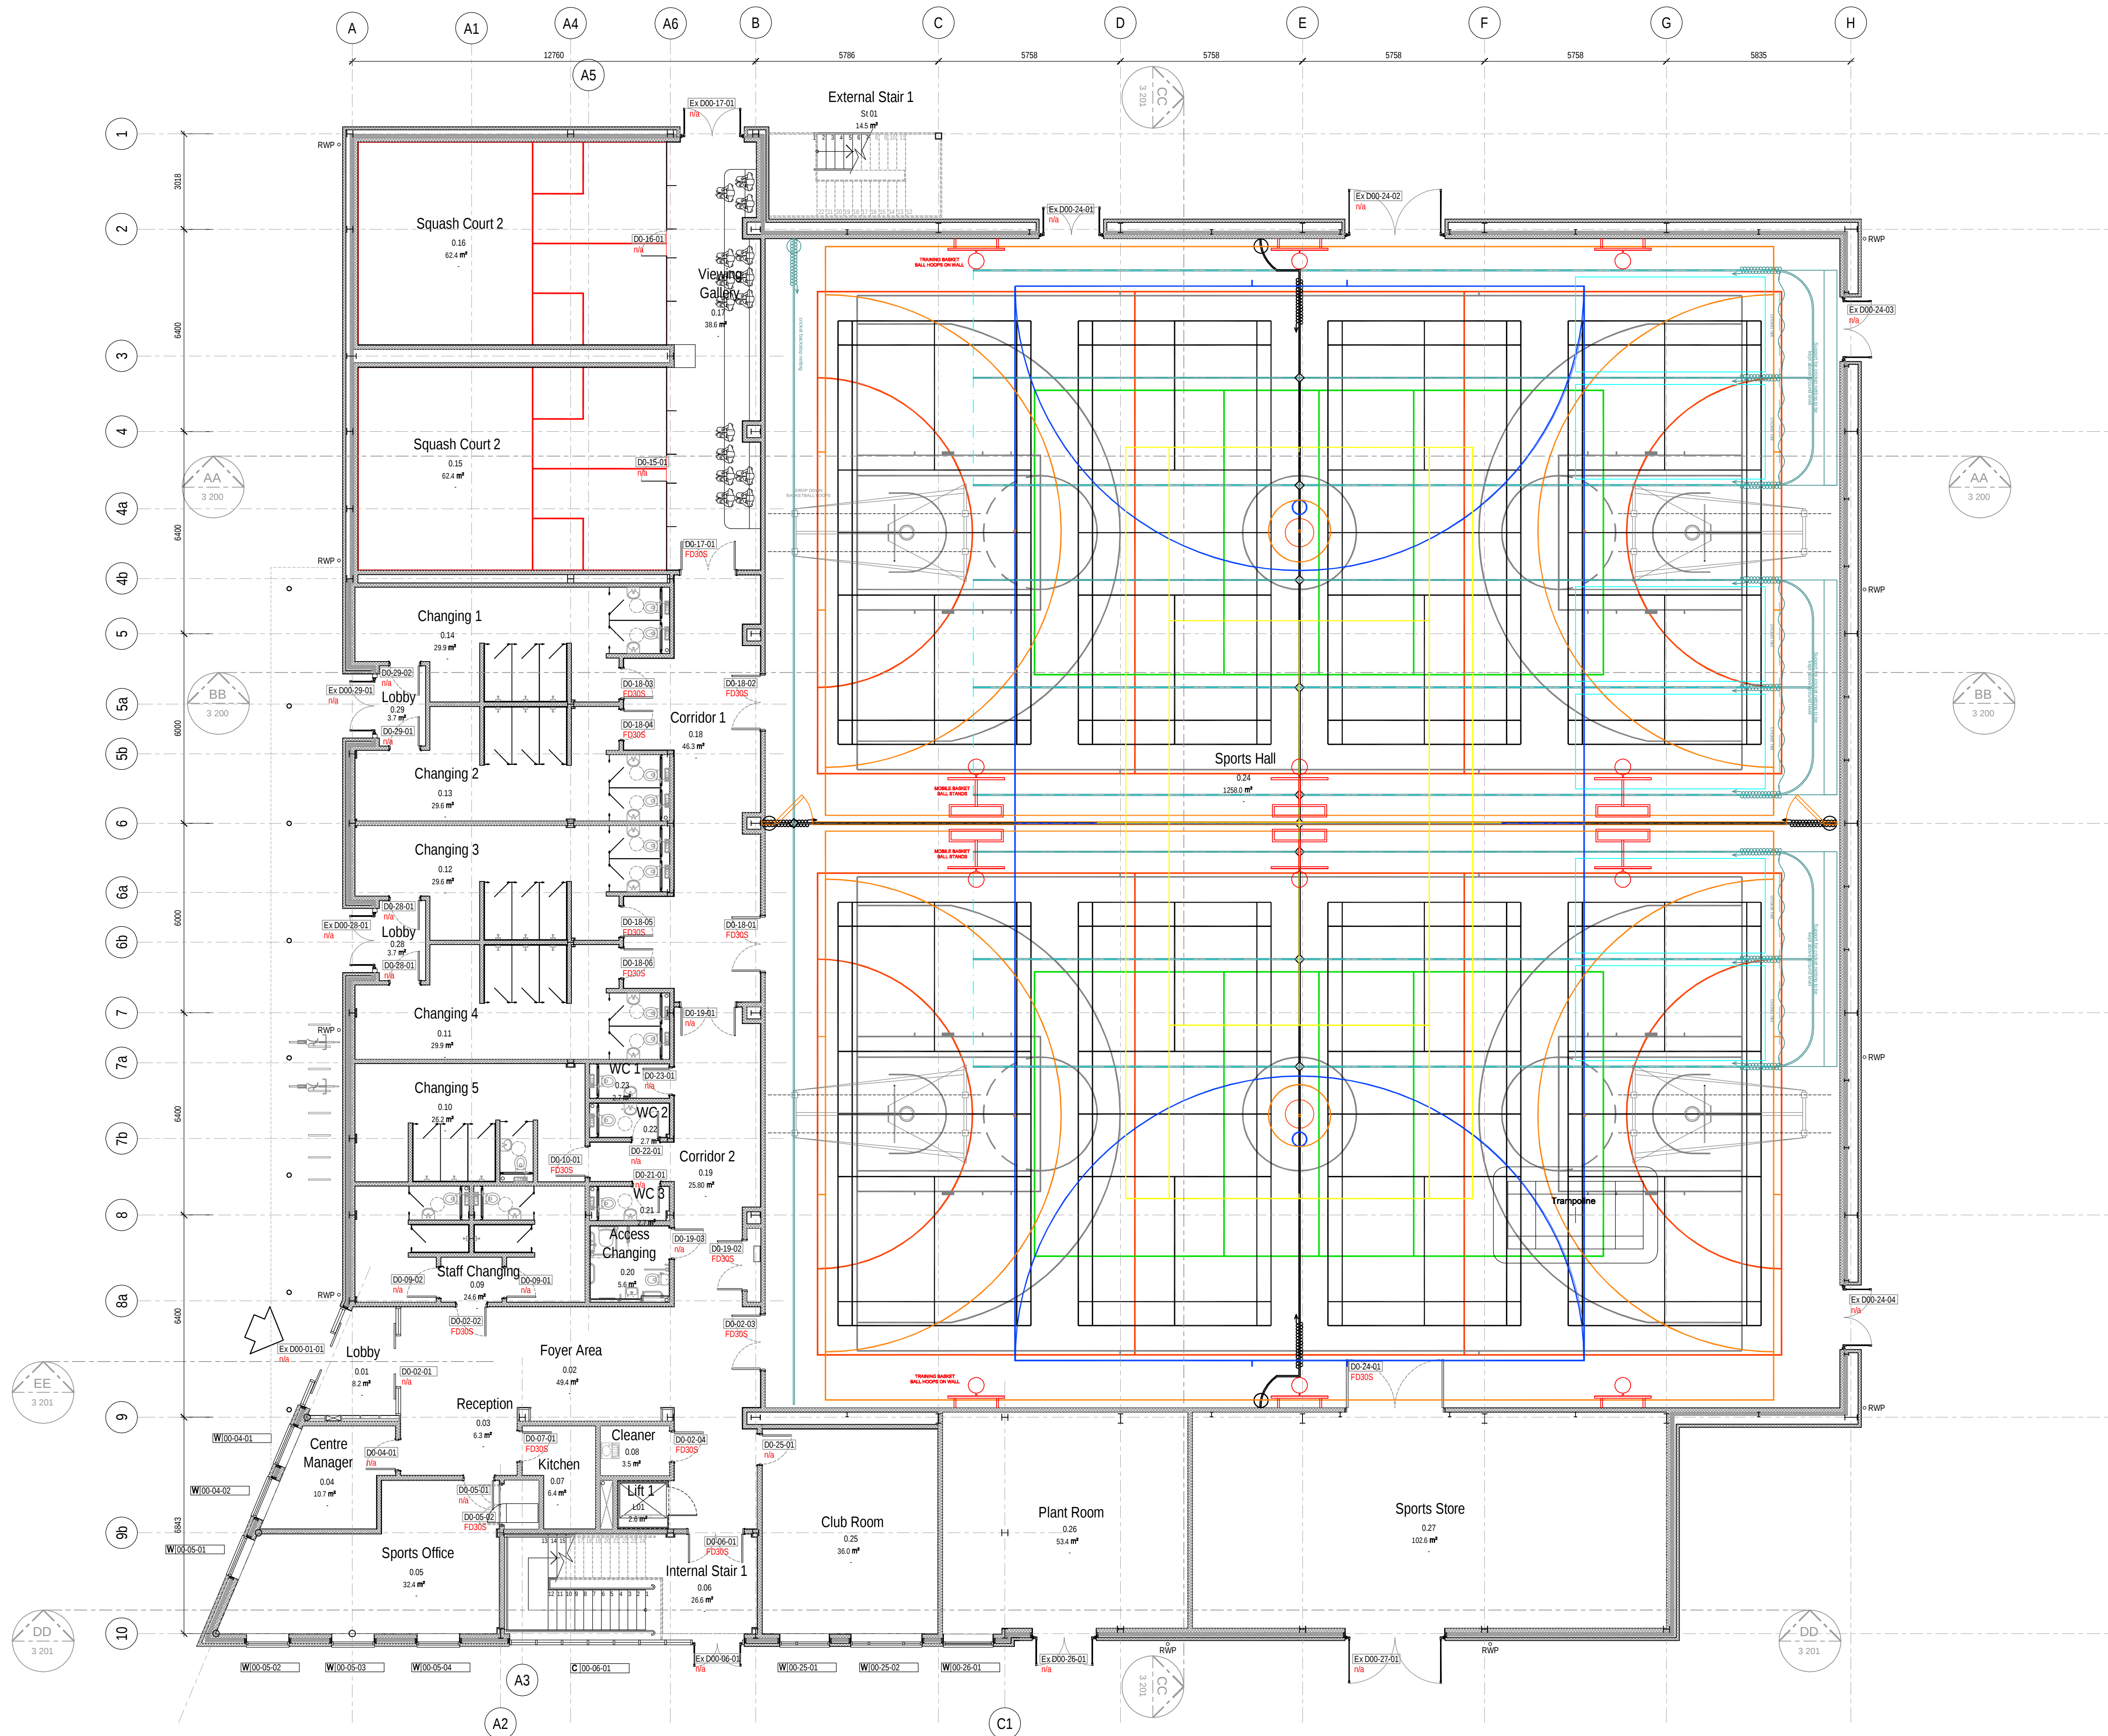

Notes

Drawing Key:

- Badminton
- Basketball
- Cricket
- Netball
- Tennis
- Volleyball
- 5 A side
- Hockey

For details of sports hall fixtures and fittings see GF furniture plan drawing 3530. All equipment to be agreed and specified by the specialist Sub Contractor

B	13/02/12 Tender Issue.	MD	AB
A	03/02/12 Draft Tender Package	SM	AB
Issue	Date	Drawn	Checked

Project Number	1023	Scale	1:100 at A1
		Stage	Tender
		Status	~

Project	Truro Sports Centre
Client	Truro School

Title	Proposed Ground Floor Plan
-------	----------------------------

Reference	3100	Issue	B
-----------	------	-------	---