


NOTES

All dimensions must be checked on site and only scaled from this drawing for planning purposes only

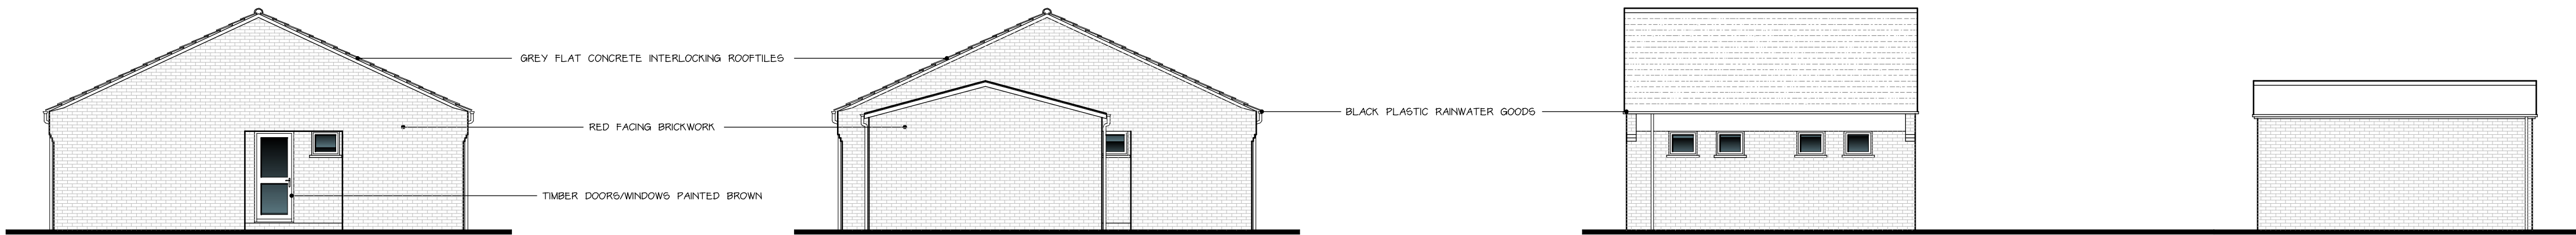

EXISTING NORTH ELEVATION
CHANGING ROOMS
SCALE 1:100

EXISTING NORTH ELEVATION
CHANGING ROOMS & STORE
SCALE 1:100

EXISTING EAST ELEVATION
CHANGING ROOMS
SCALE 1:100




EXISTING EAST ELEVATION
STORE
SCALE 1:100

EXISTING SOUTH ELEVATION
CHANGING ROOMS
SCALE 1:100

EXISTING SOUTH ELEVATION
STORE
SCALE 1:100

EXISTING WEST ELEVATION
STORE
SCALE 1:100

EXISTING WEST ELEVATION
CHANGING ROOMS
SCALE 1:100

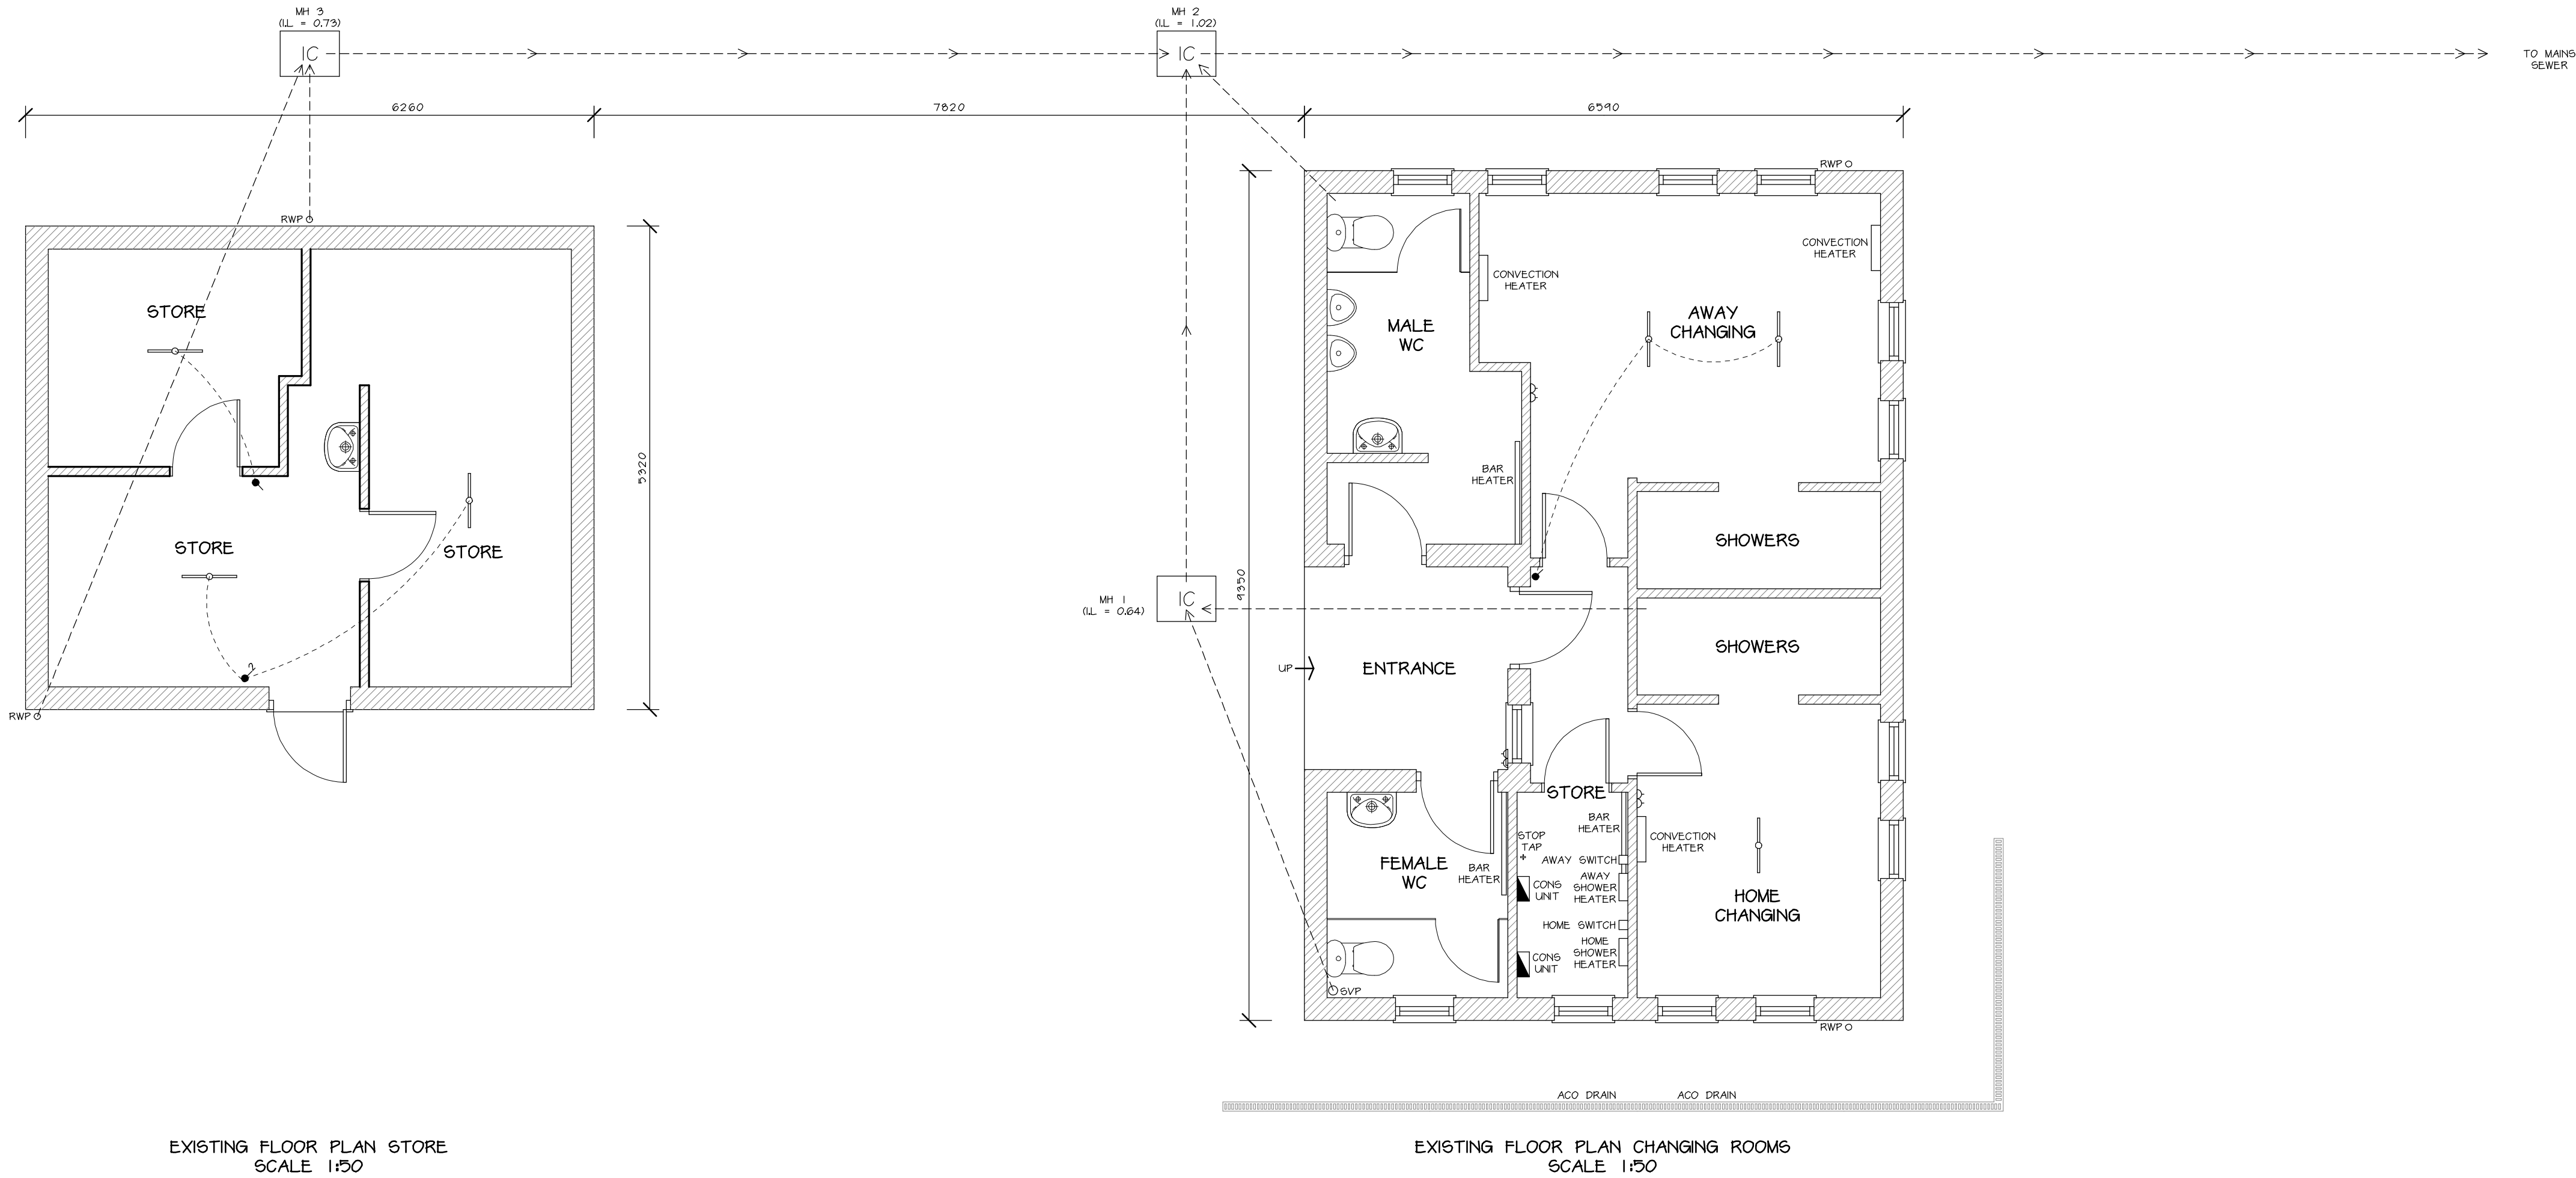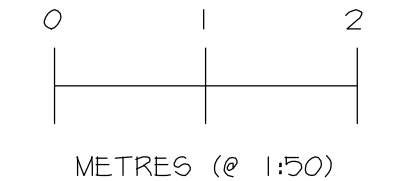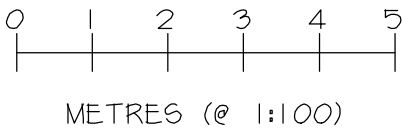

EXISTING FLOOR PLAN STORE
SCALE 1:50

EXISTING FLOOR PLAN CHANGING ROOMS
SCALE 1:50

Date	Revisions

© copyright

Client
WILLINGTON PARISH COUNCIL

Location
SPORTS PAVILION
TWYFORD ROAD
WILLINGTON
DERBYSHIRE
DE65 6BN

Proposal
PROPOSED DEMOLITION OF
EXISTING SPORTS PAVILION
& ERECTION OF NEW
COMMUNITY & SPORTS HALL

Drawing Title
EXISTING FLOOR
PLANS & ELEVATIONS
OF REFEREES & PLAYERS
CHANGING ROOMS

Scale
1:50 & 1:100

Date
DEC 2023

Drawn by
MRP

Org No.
J3133-103

Revision



MAKING PLANS
architecture

Ivy Lodge, Twyford Road, Willington, Derby, DE65 6DE
T/F 01283 703160 E info@makingplans-architecture.co.uk
W www.makingplans-architecture.co.uk