



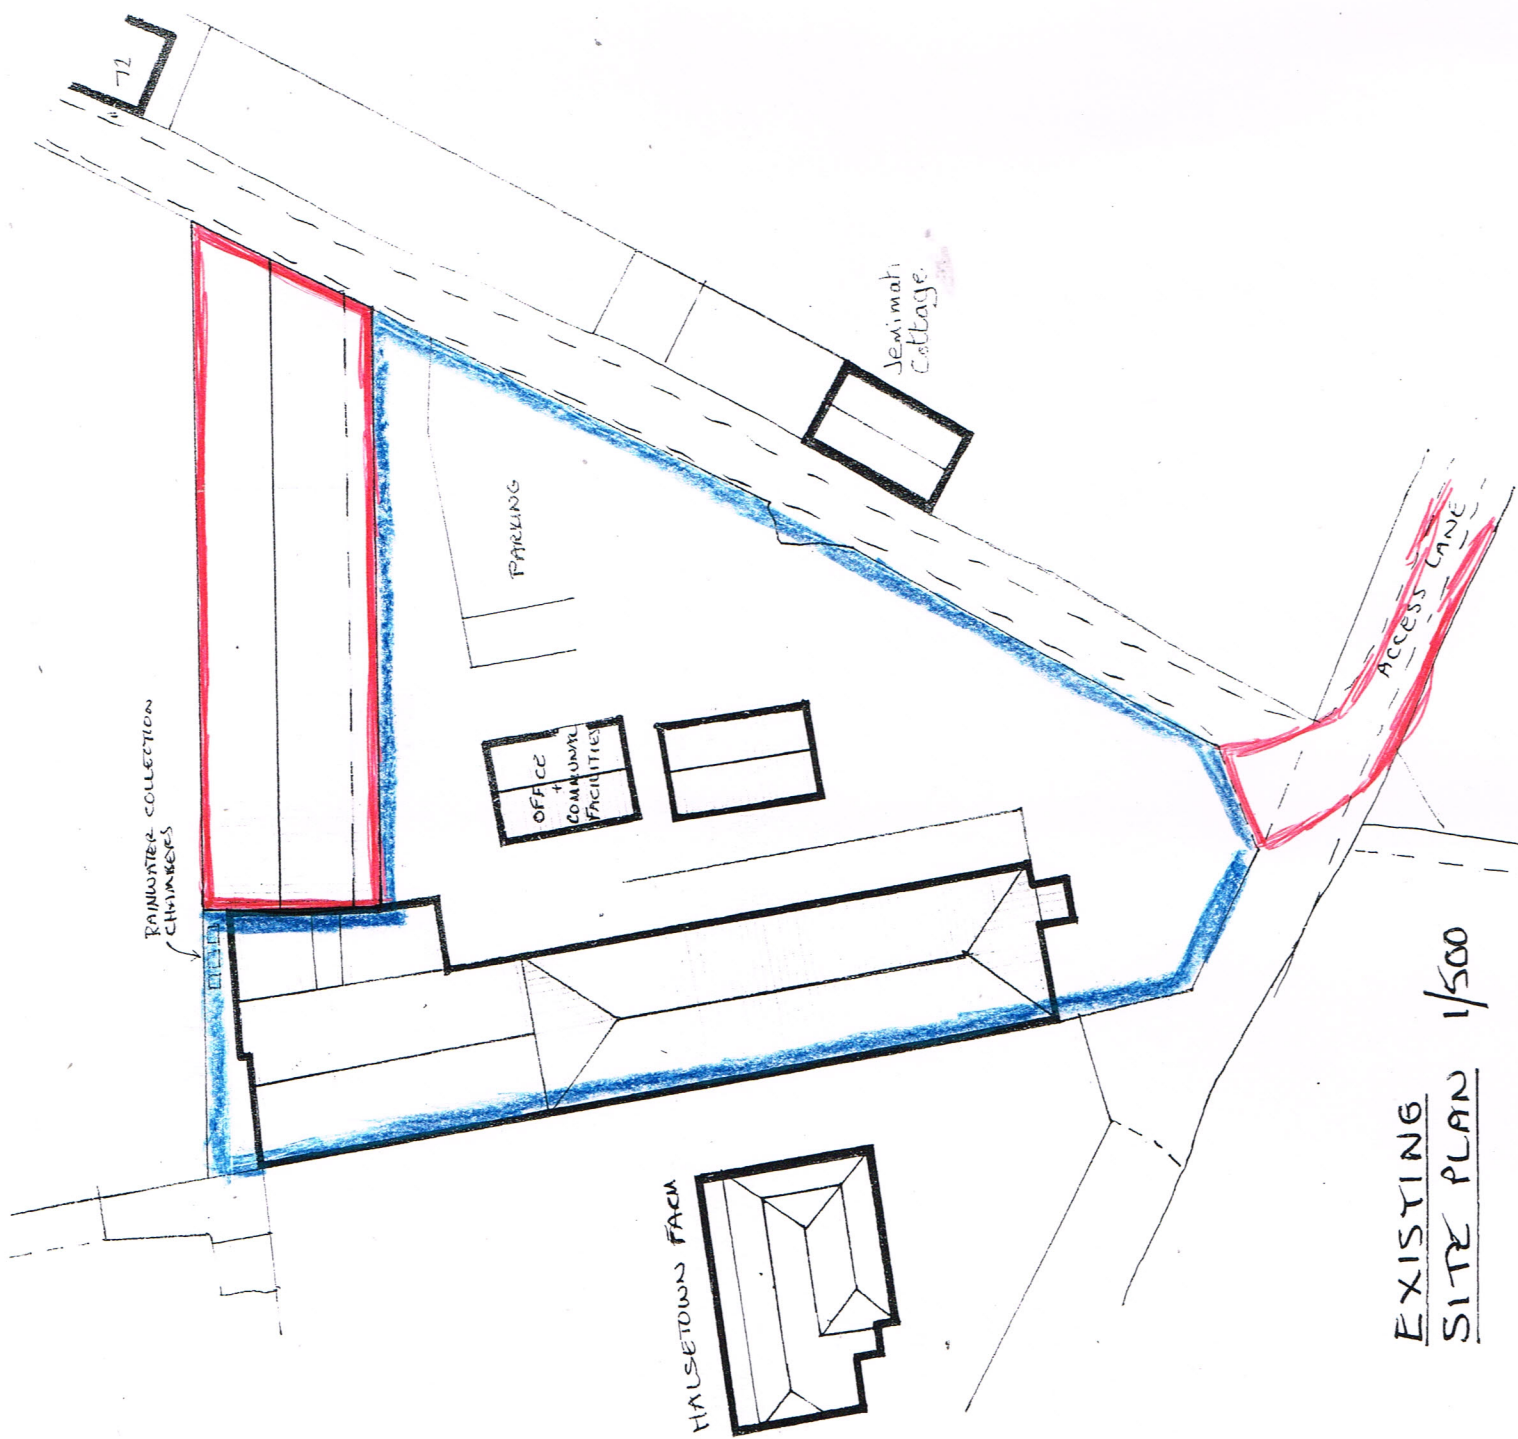

EXISTING
SITE PLAN 1/500

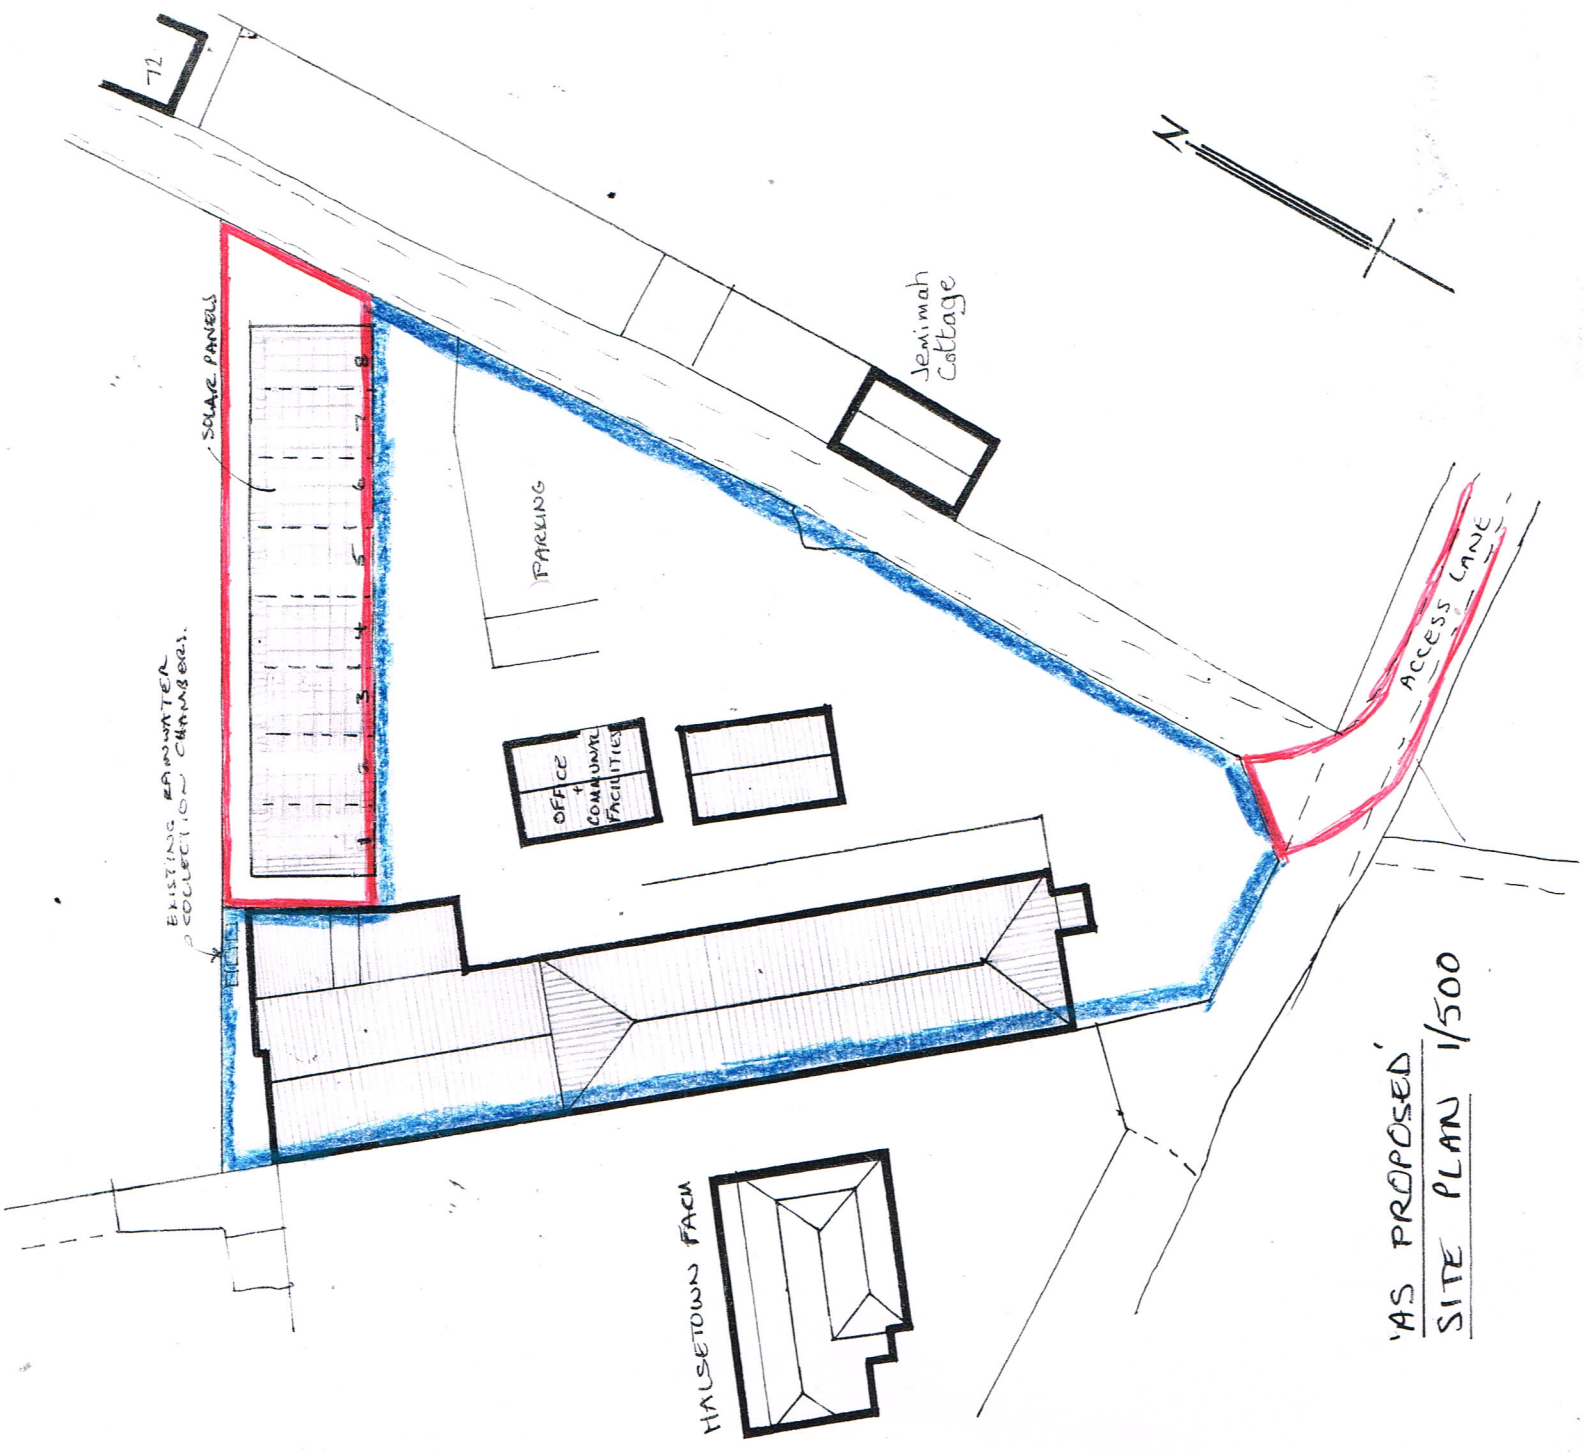

'AS PROPOSED'
SITE PLAN 1/500

0 5 10 15 20 25
M
1/500 scale @ A3

PROPOSED LIGHT INDUSTRIAL UNITS TO REPLACE EXISTING STORAGE UNIT AT ST. IVES MUSHROOM FARM, HALESETOWN, ST. IVES. 'NON-MATERIAL AMENDMENT'	Client: ST. IVES MUSHROOM LTD. Scale: 1/500 @ A3 Drawn: D. G. WILSON By Title: EXISTING AND 'AS PROPOSED' SITE PLANS Draw No.: 023/18/14	GARY WILSON Architectural Technician 1 Aldreath Cottages, Aldreath Road, Madron, Penzance, Cornwall TR20 8ST Tel: 01736 333482
--	---	---