




Existing First Floor Plan

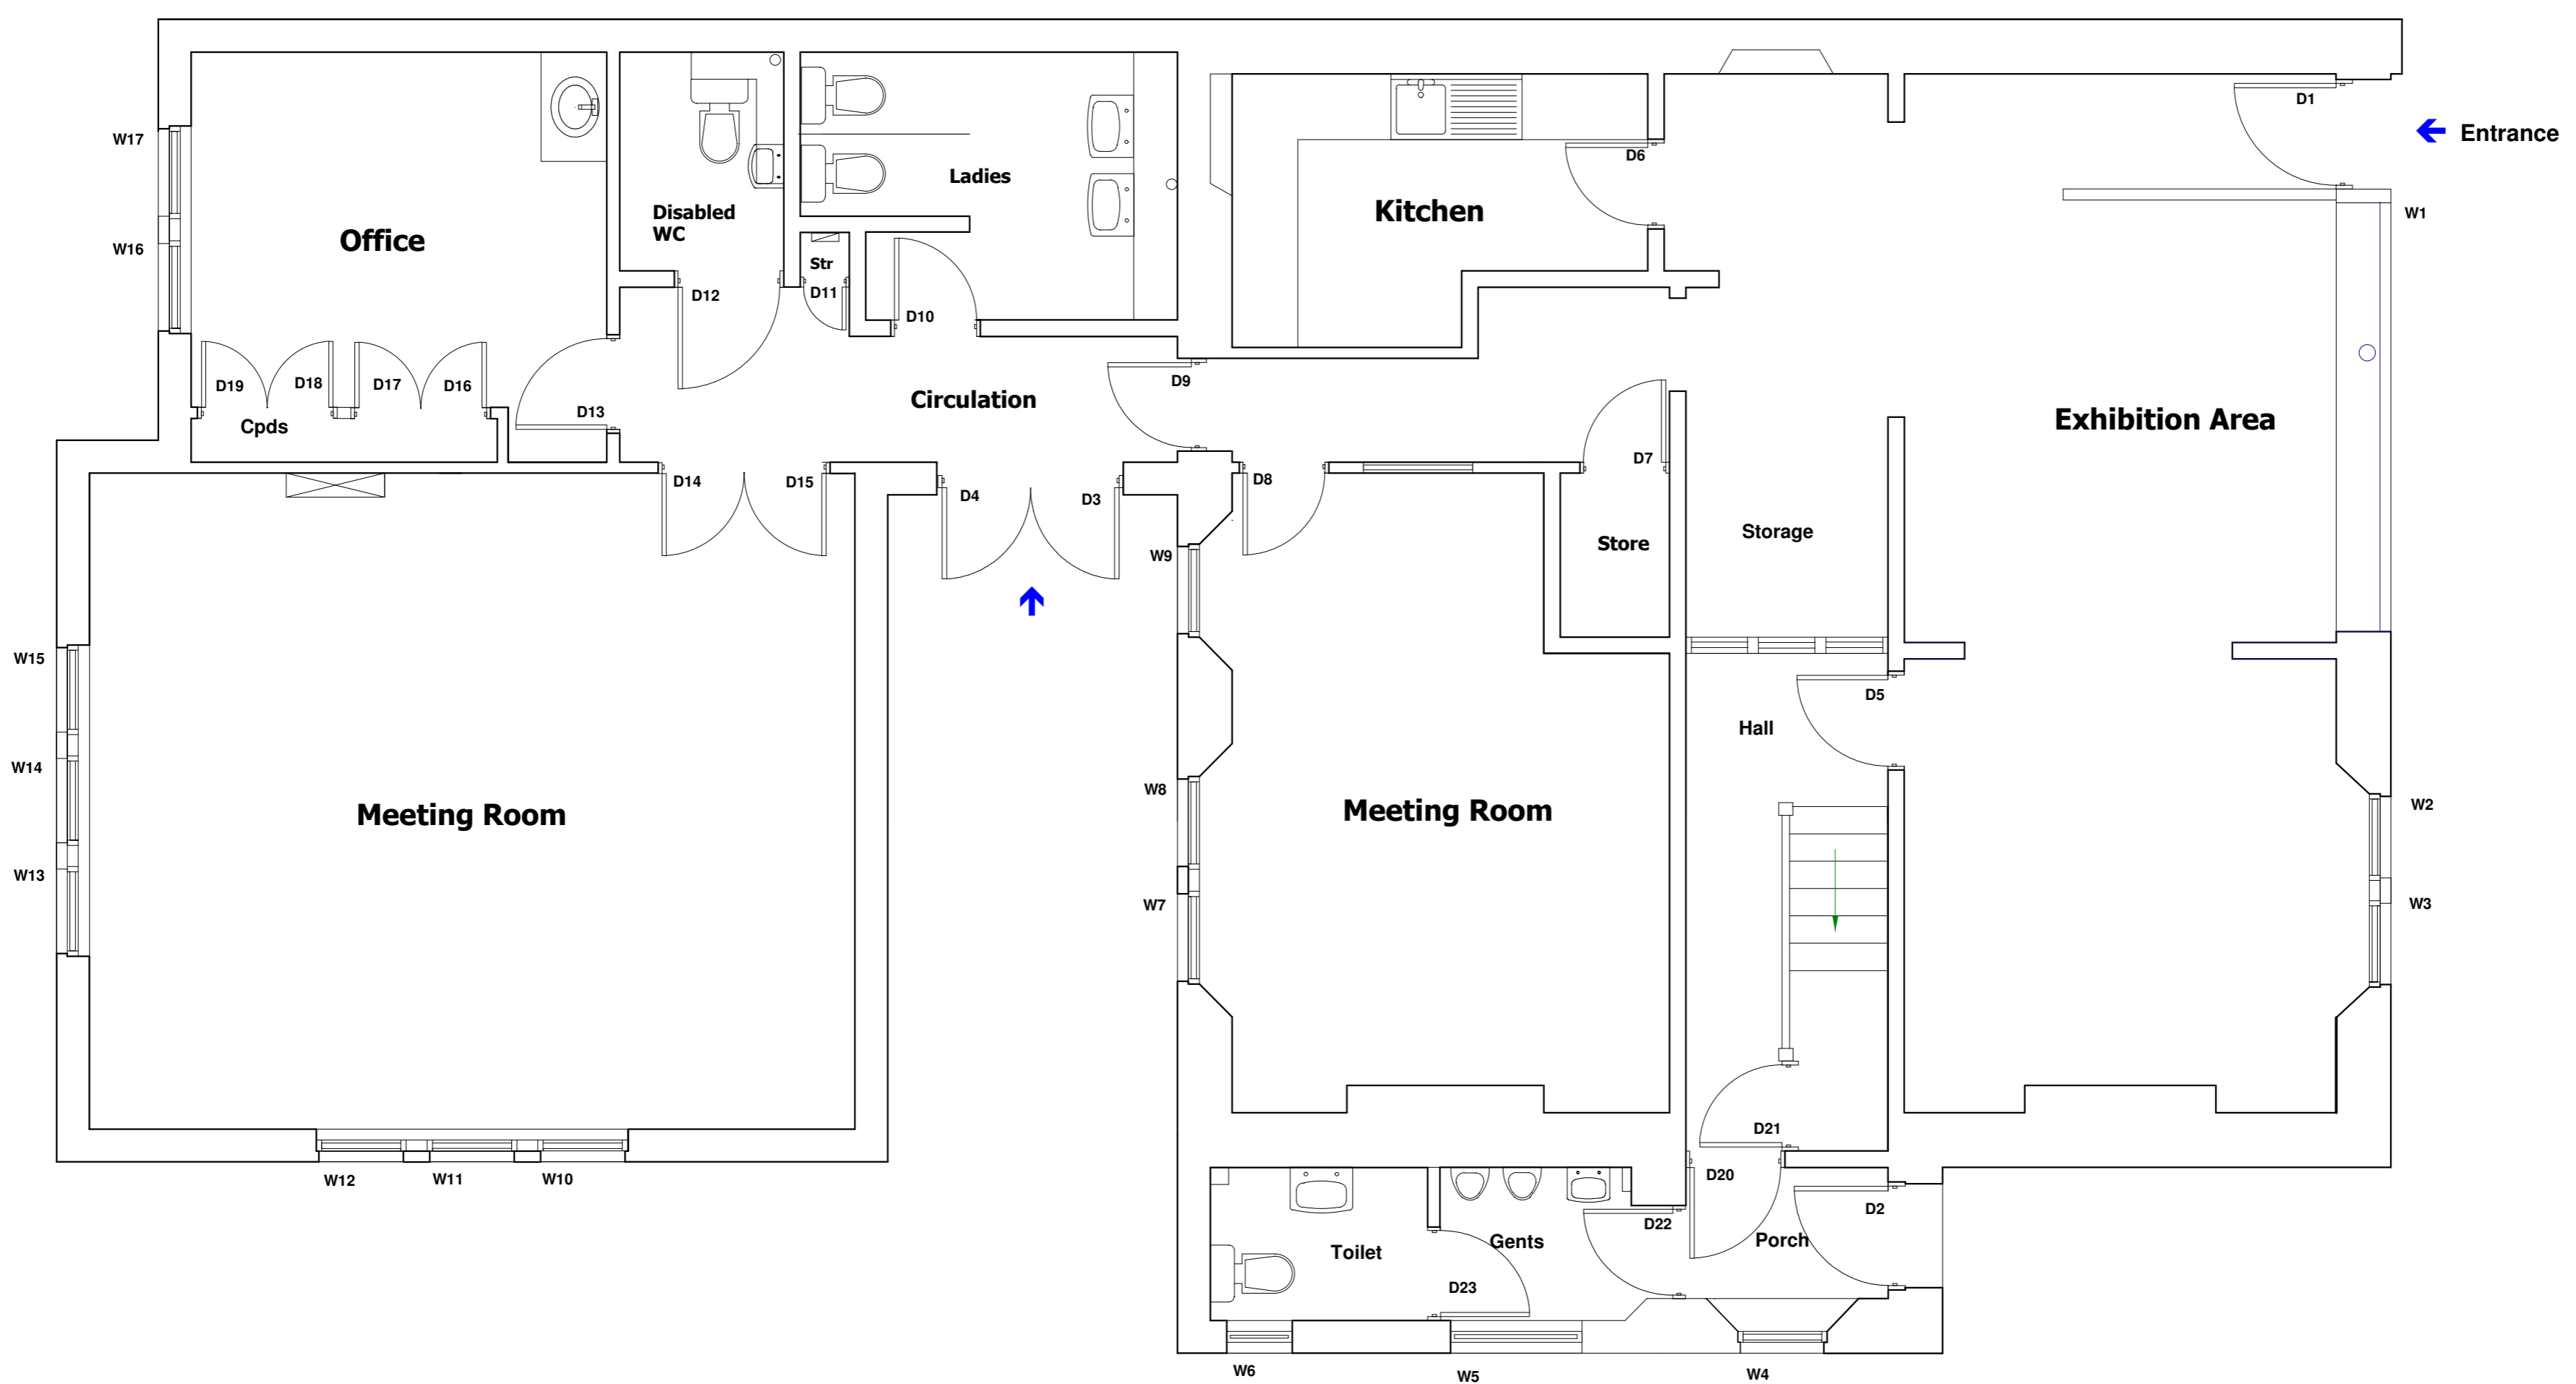

Existing Ground Floor Plan

NAILSEA TOWN COUNCIL

**65 The High Street
Nailsea
North Somerset
BS48 1AW**

PROPOSED IMPROVEMENTS

Drawing: 3

Scale 1:50 (A1)

January 2020