
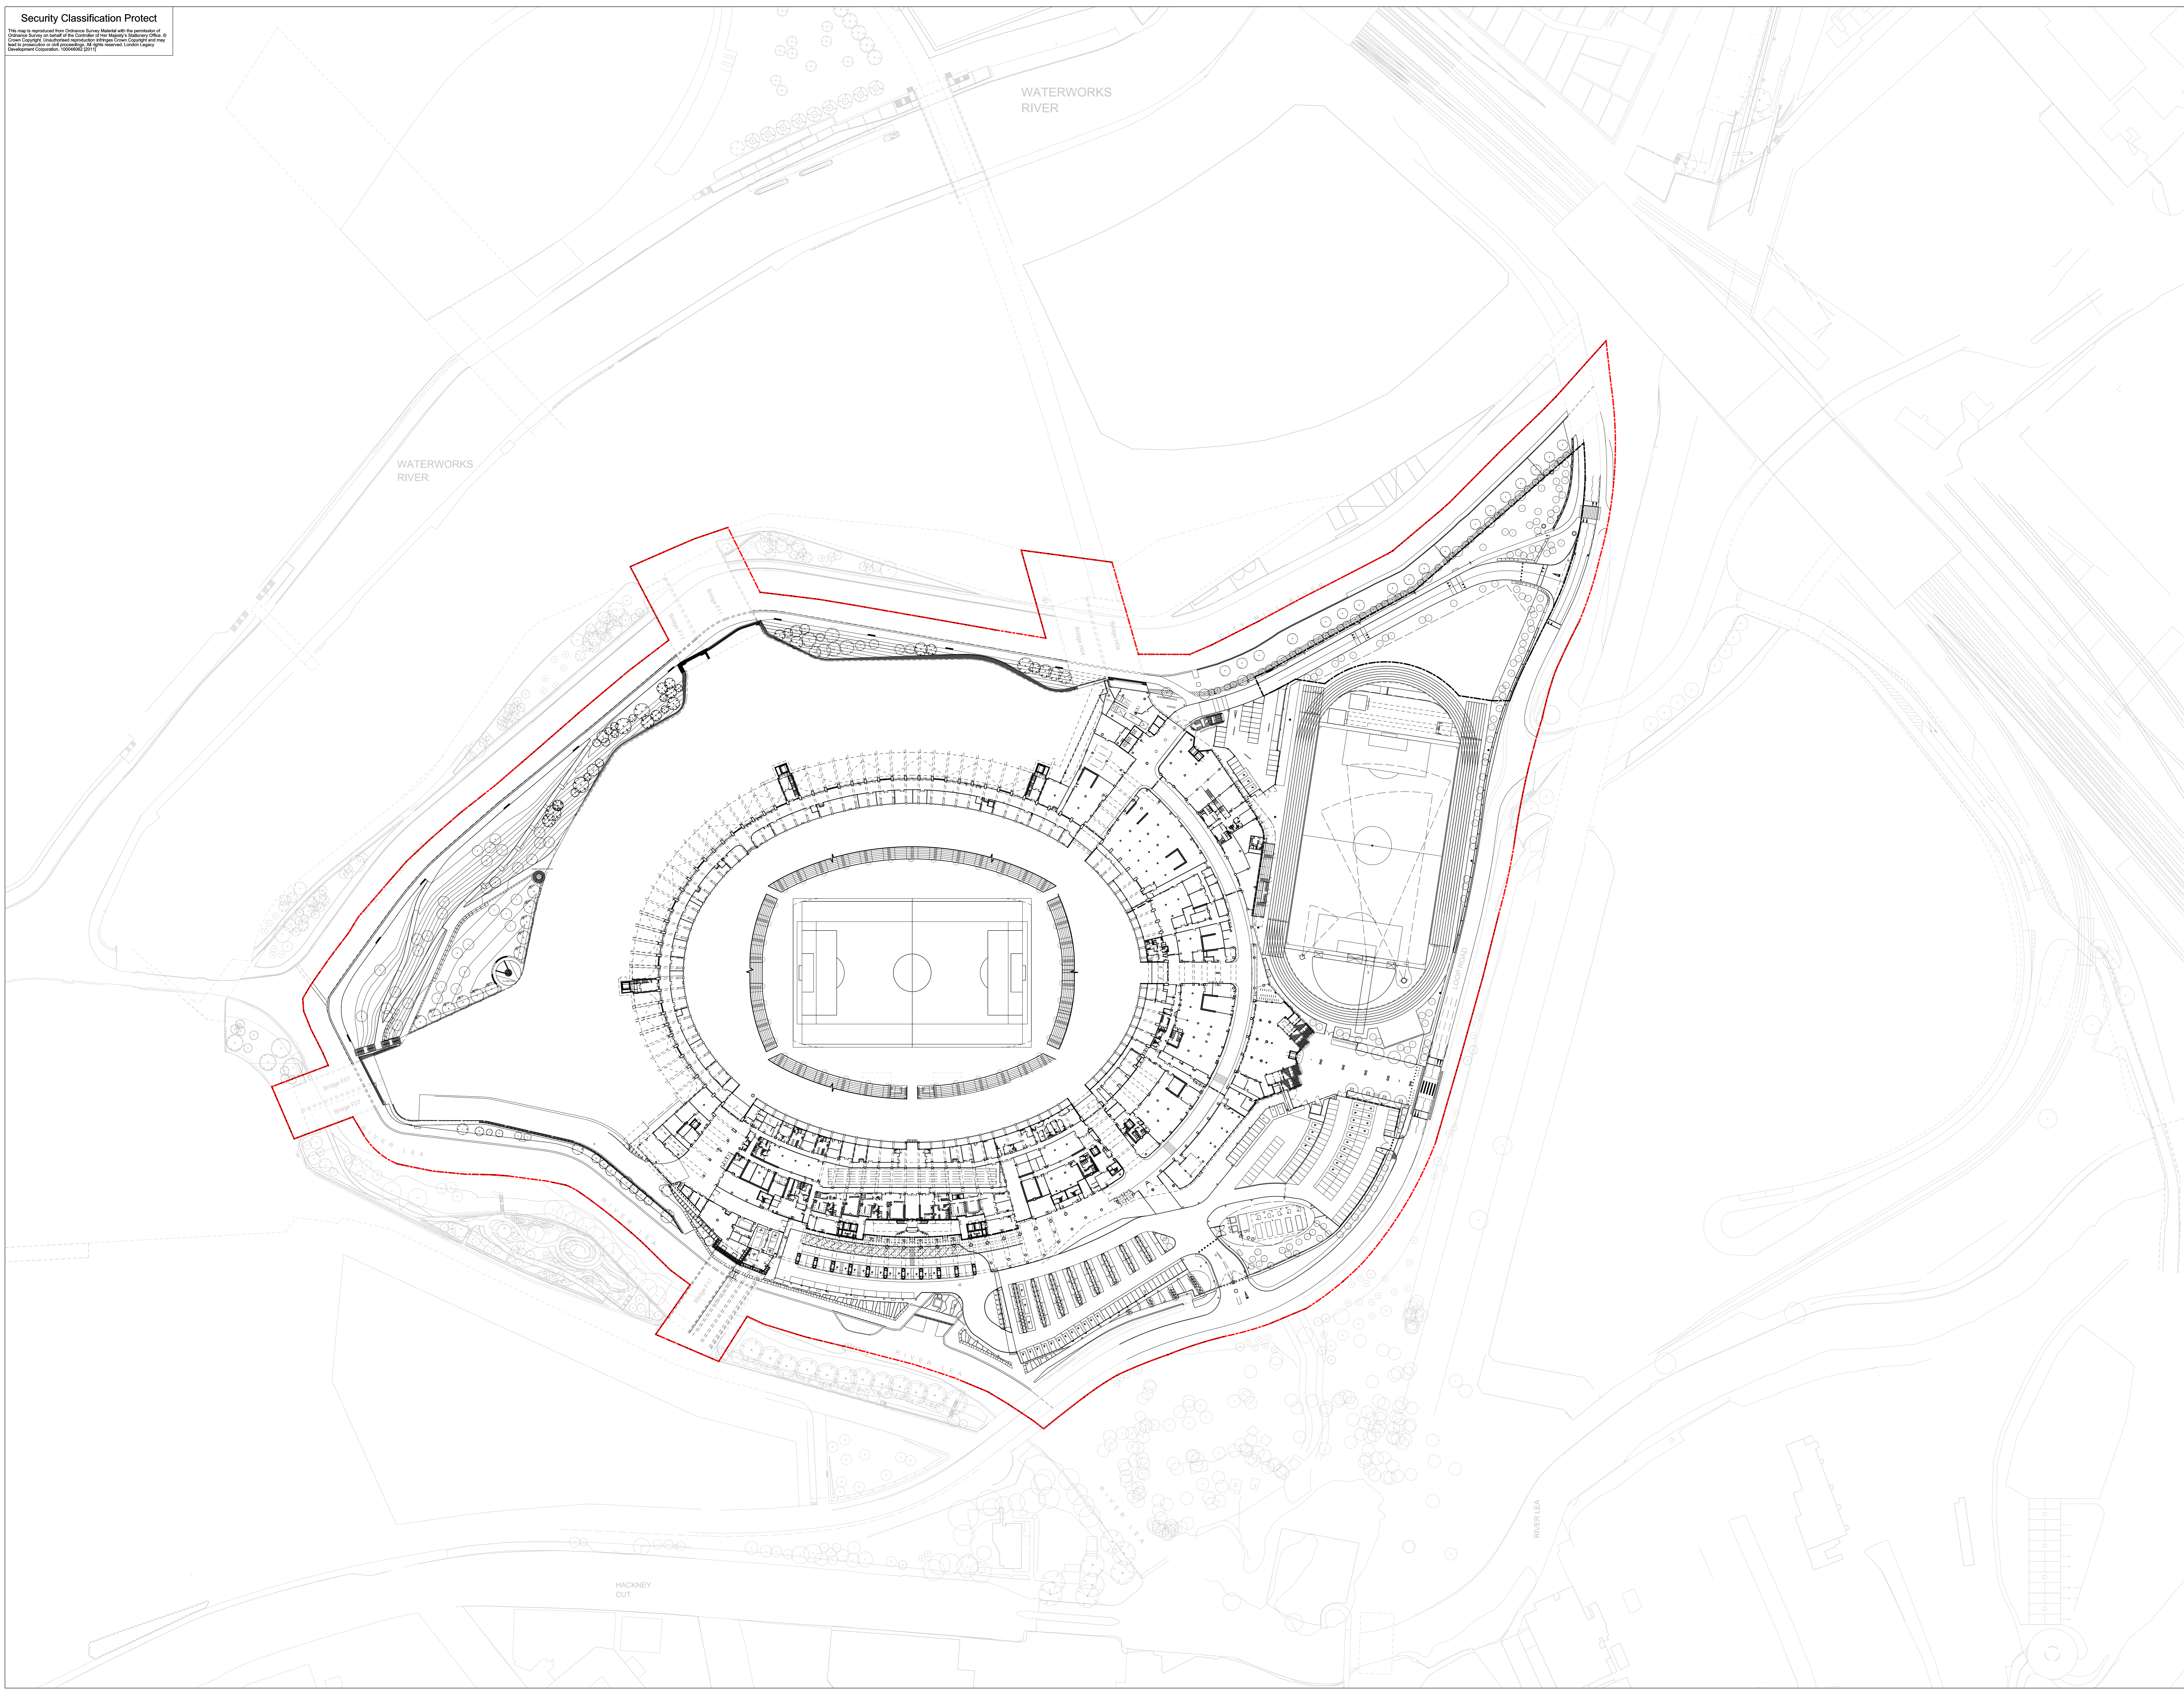


KEY PLAN:

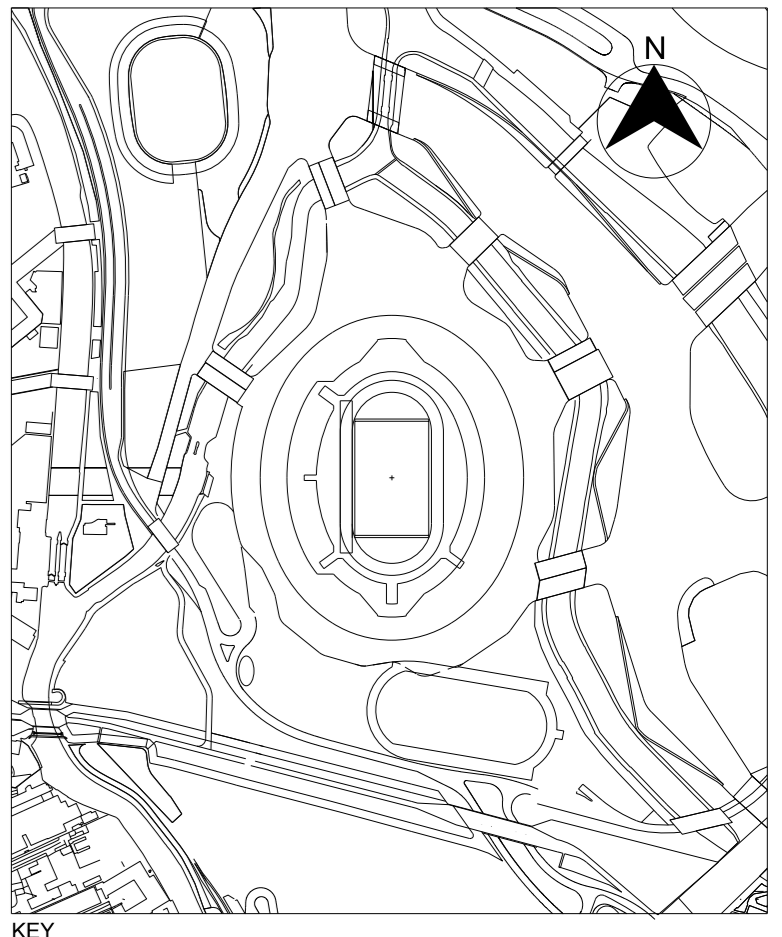

Z01	ISSUED FOR FINAL RECORD DESIGN	BB	MC	30.06.15
P01	Issued for Stage E Coordination	AG	MS	28.03.14
	Previously Issued as Drawing LC201-STAGND-A-DSP-1005_Rev P06			
Rev	Description	Drawn	CHKD	Date

SAFETY, HEALTH AND ENVIRONMENT INFORMATION  
 Based on the use of experienced and competent contractors working to an approved method statement, unusual hazards, risks are listed below. Where none have been identified, the statement 'NO UNUSUAL RISKS' is listed.

Construction	NO UNUSUAL RISKS
Operations	NO UNUSUAL RISKS
Maintenance	NO UNUSUAL RISKS
Removal/Demolition	NO UNUSUAL RISKS



14 BLADES COURT | DEodar ROAD | LONDON | SW15 2BU | UNITED KINGDOM  
 TELEPHONE +44 (0)20 8874 7665 FACSIMILE +44 (0)20 8874 7470  
 WWW.POPULOUS.COM

PROJECT  
**STADIUM TRANSFORMATION  
 CONSTRUCTION (4535.60)**

CLIENT  
**BALFOUR BEATTY GROUP LTD**

DRAWING TITLE  
**GENERAL ARRANGEMENT  
 SITE PLAN  
 LOWER GROUND  
 ( FOOTBALL MODE )**

STATUS  
**FINAL RECORD DESIGN**

DRAWING NUMBER	LC419-STAGND-A-DSP-901-0200	Z01
DATE	28.03.2014	1:1000
SCALE	1:1000	A0
ORIENTATION	NORTH	

DRAWN BY	CHECKED	APPROVED	NOTES
AG	MS	PJ	SEE REVISIONS/REVISIONS FOR ALL DIMENSIONS ON THE SETTING PUBLICATION OF THE DRAWING.

© COPYRIGHT. ALL RIGHTS RESERVED.  
 This drawing is copyright and cannot be reproduced or copied in any form without the prior written consent of the City of London. It is the property of the City of London and is not to be distributed outside the City of London. It is the property of the City of London and is not to be distributed outside the City of London.