


# SOUTHPORT CRS

## UNIT 12 OLD HALL FARM BUSINESS PARK

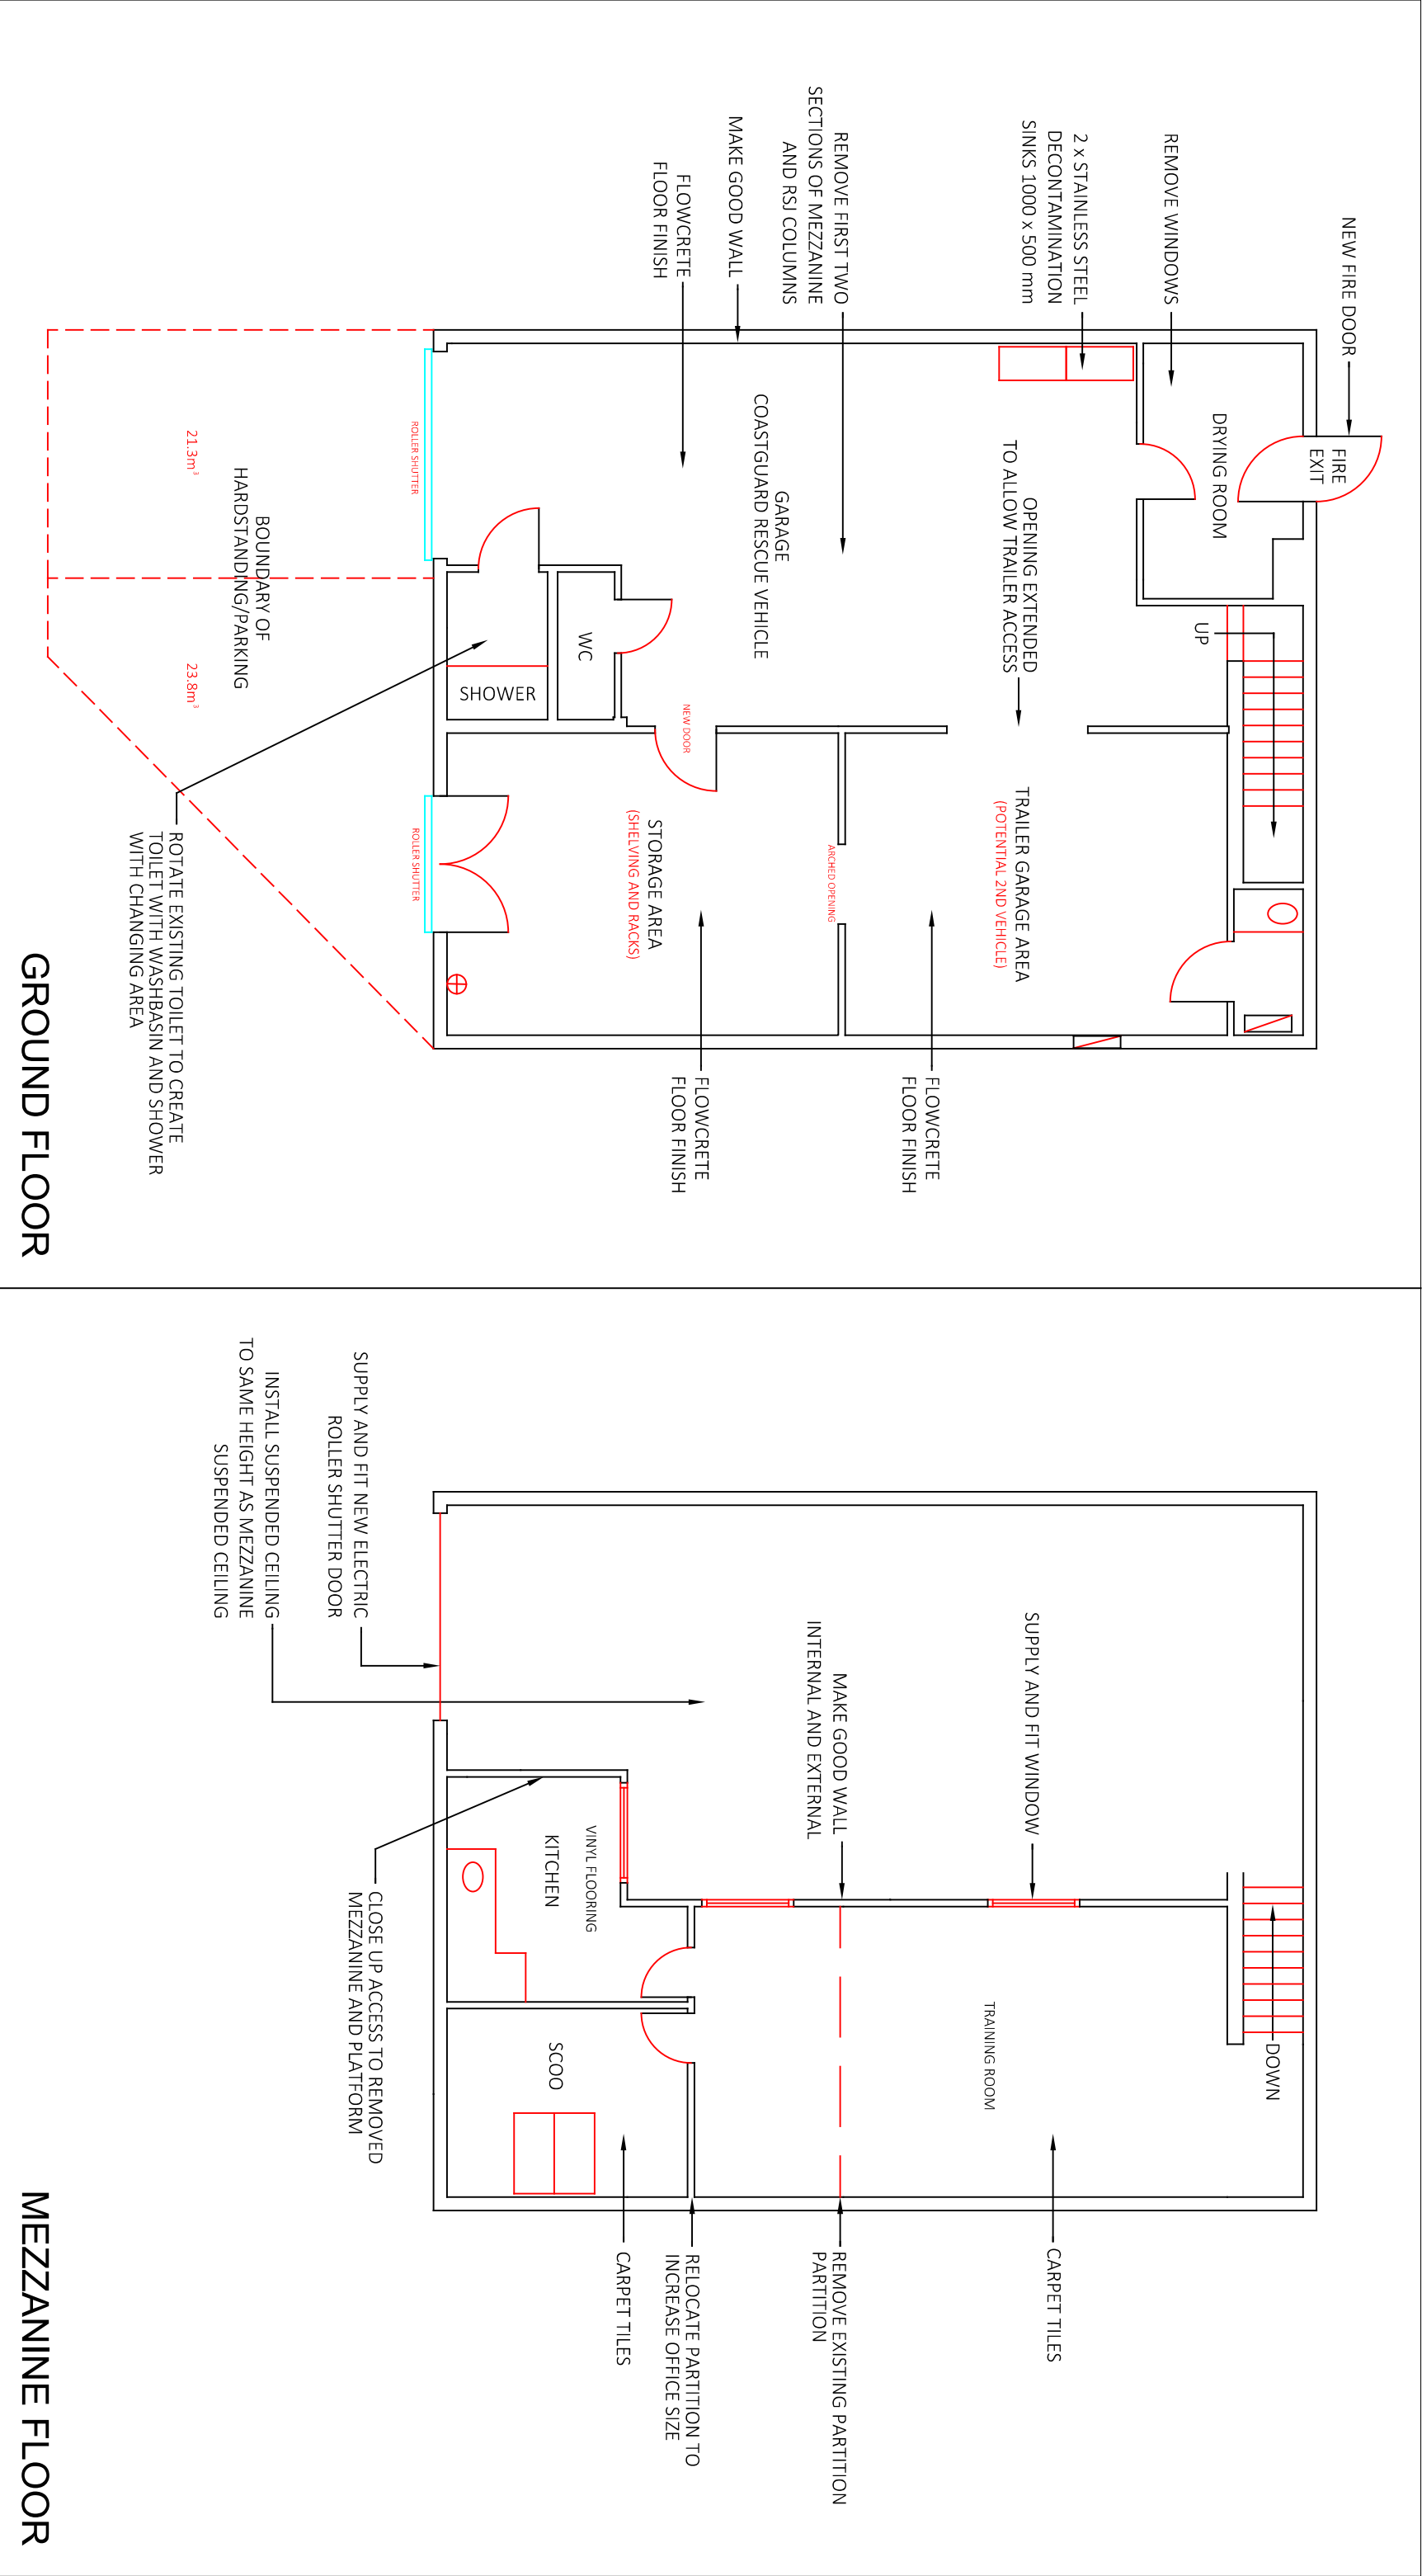

FLOOR PLANS: PROPOSED STRUCTURAL

SCALE 1:100