


Insight Gallery - Section 1 Origins + Section 2 Roles

1:10 @ A3

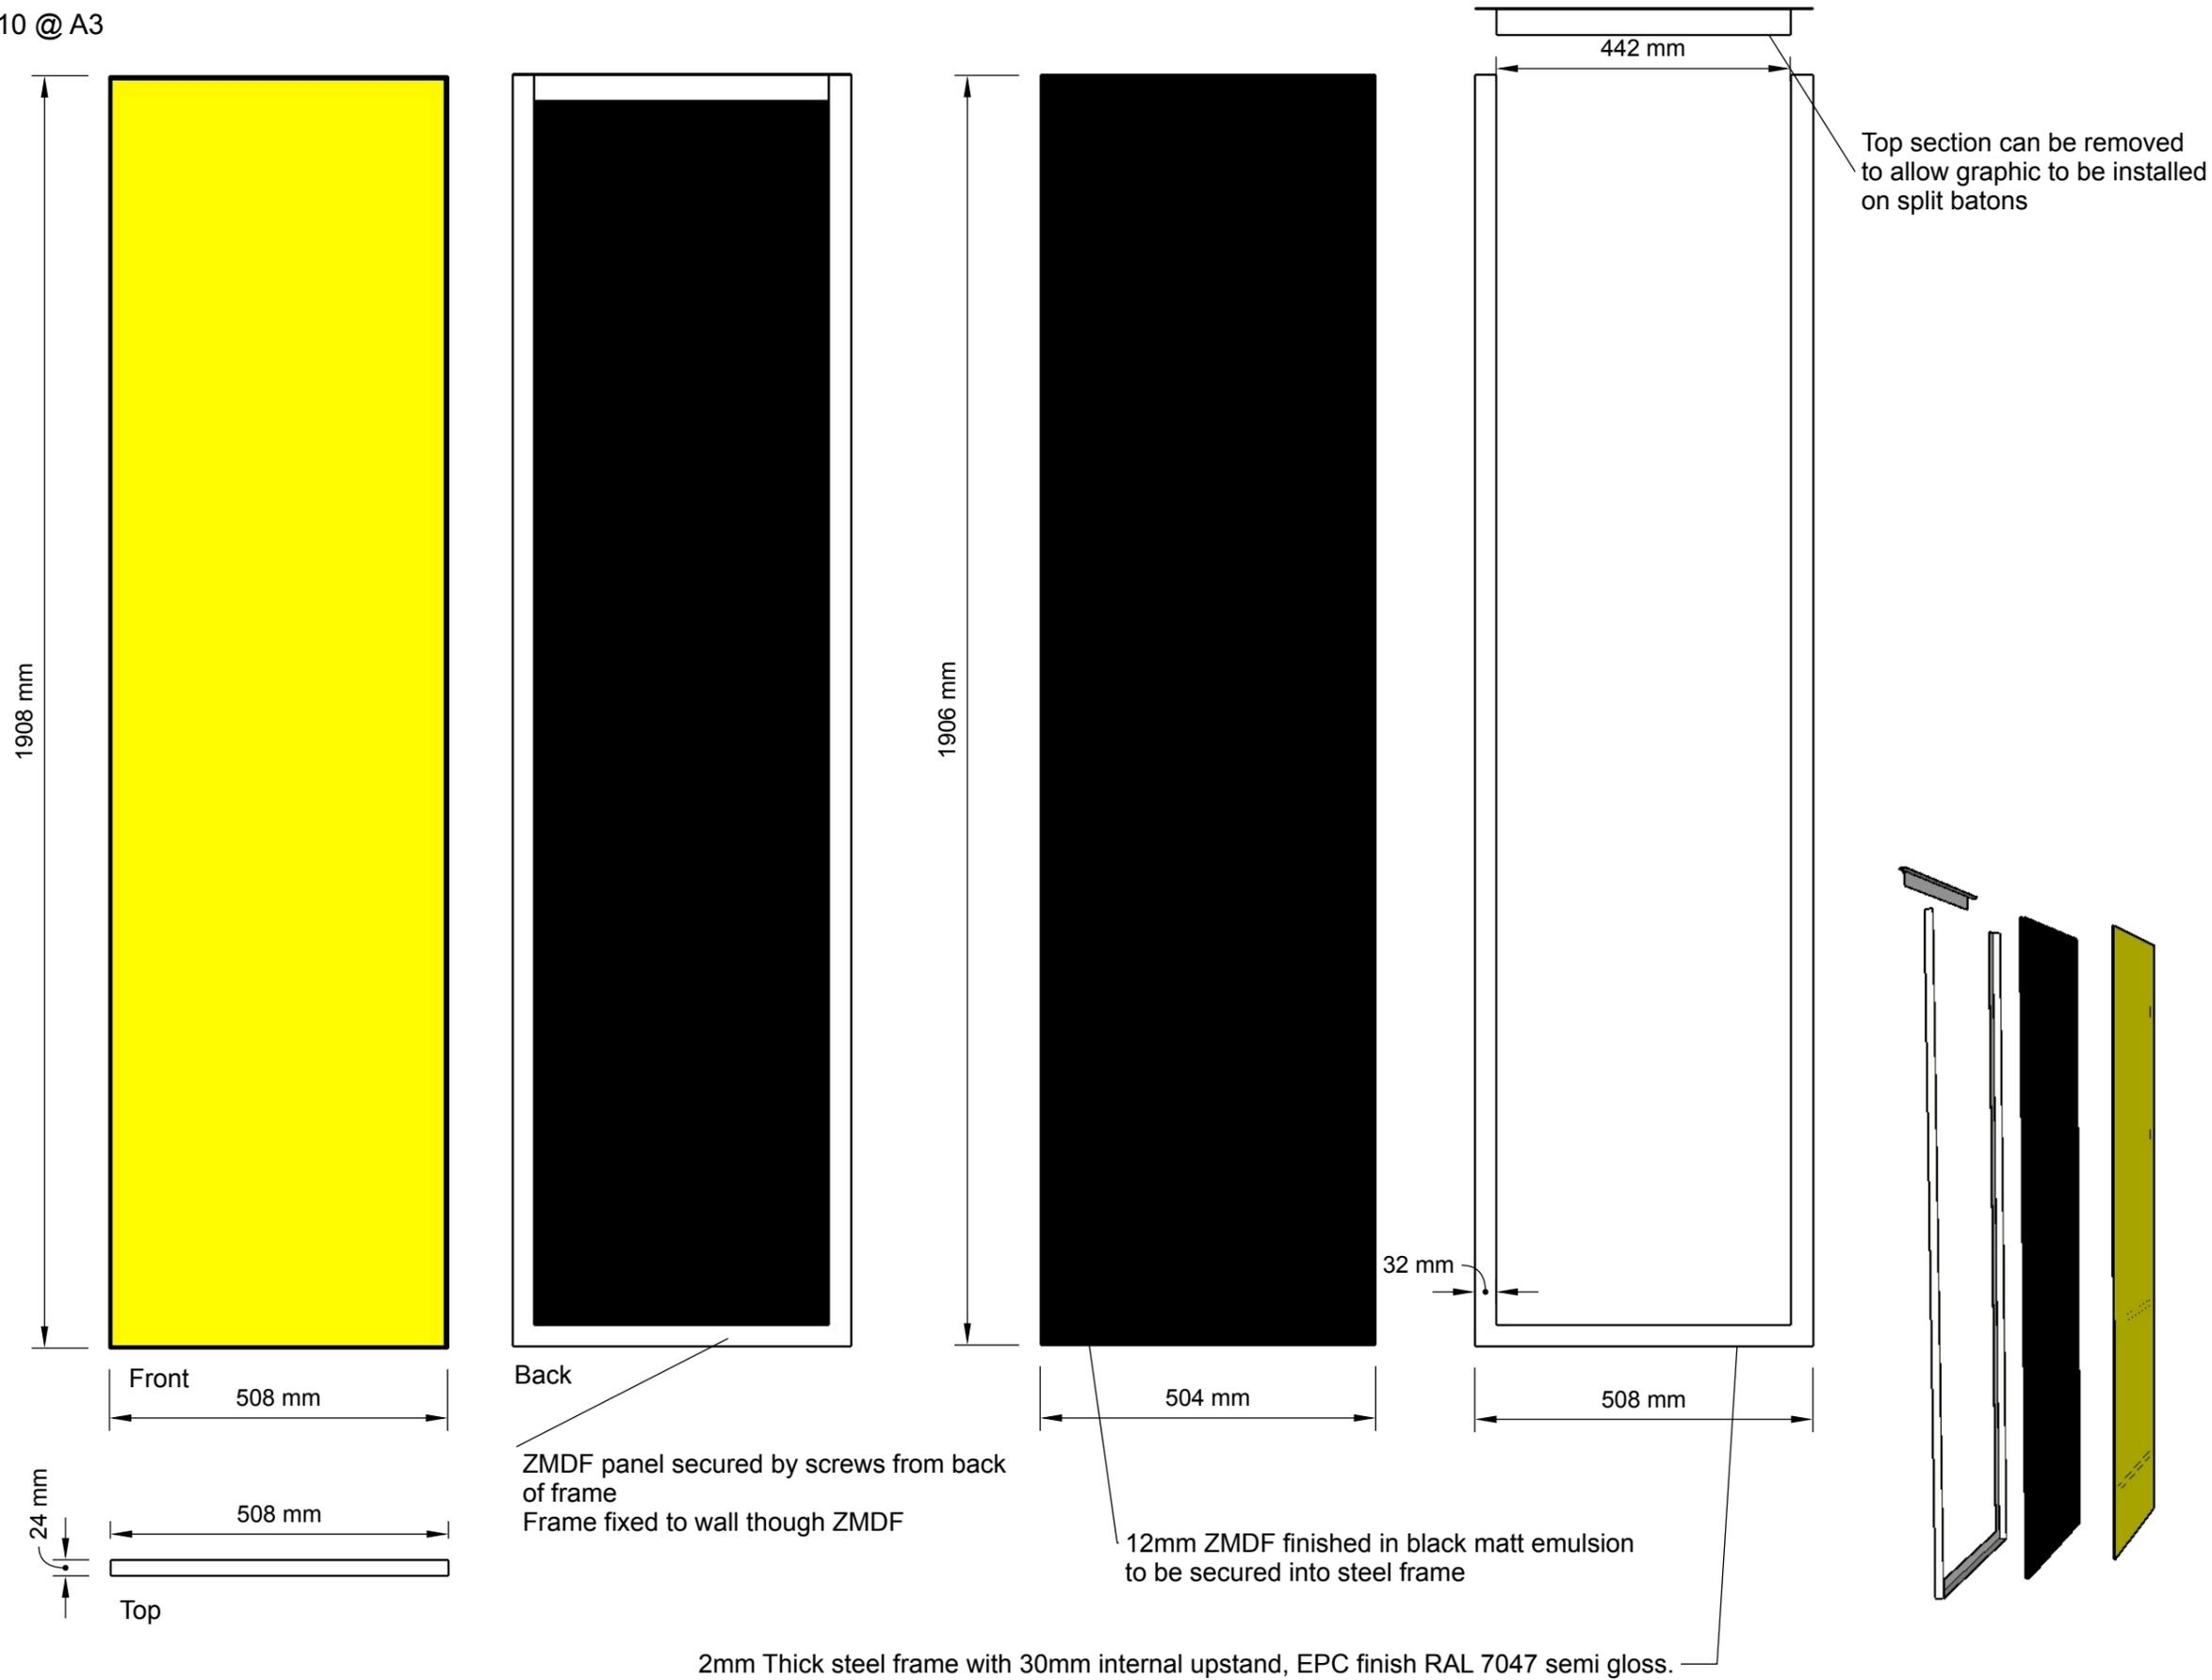

DO NOT SCALE FROM THIS DRAWING: ALL DIMENSIONS TO BE CHECKED ON SITE. DESIGNER TO BE NOTIFIED OF ANY DISCREPANCIES. COPYRIGHT: NATIONAL ARMY MUSEUM.

NOTE:

Top section can be removed to allow graphic to be installed on split batons

Notes:

Graphic panels supplied by others
(5mm acrylic DTM with bonded split batons to back)

Graphic panel

Frame 2mm thick steel with 30mm internal upstand, finish RAL 7047 semi gloss. 12mm ZMDF panel screwed to frame finished in black matt emulsion:
Frame screwed to wall

No part of this drawing may be reproduced or transferred to another party without permission from the NAM.


Area:
Insight Gallery

Project Title:
Graphic Frames

Drawing Title:
General Arrangement

Issue: 1
Date: 08.12.20
Description: GA
Drawn: SG
Checked: -
Amended:

2mm Thick steel frame with 30mm internal upstand, EPC finish RAL 7047 semi gloss.

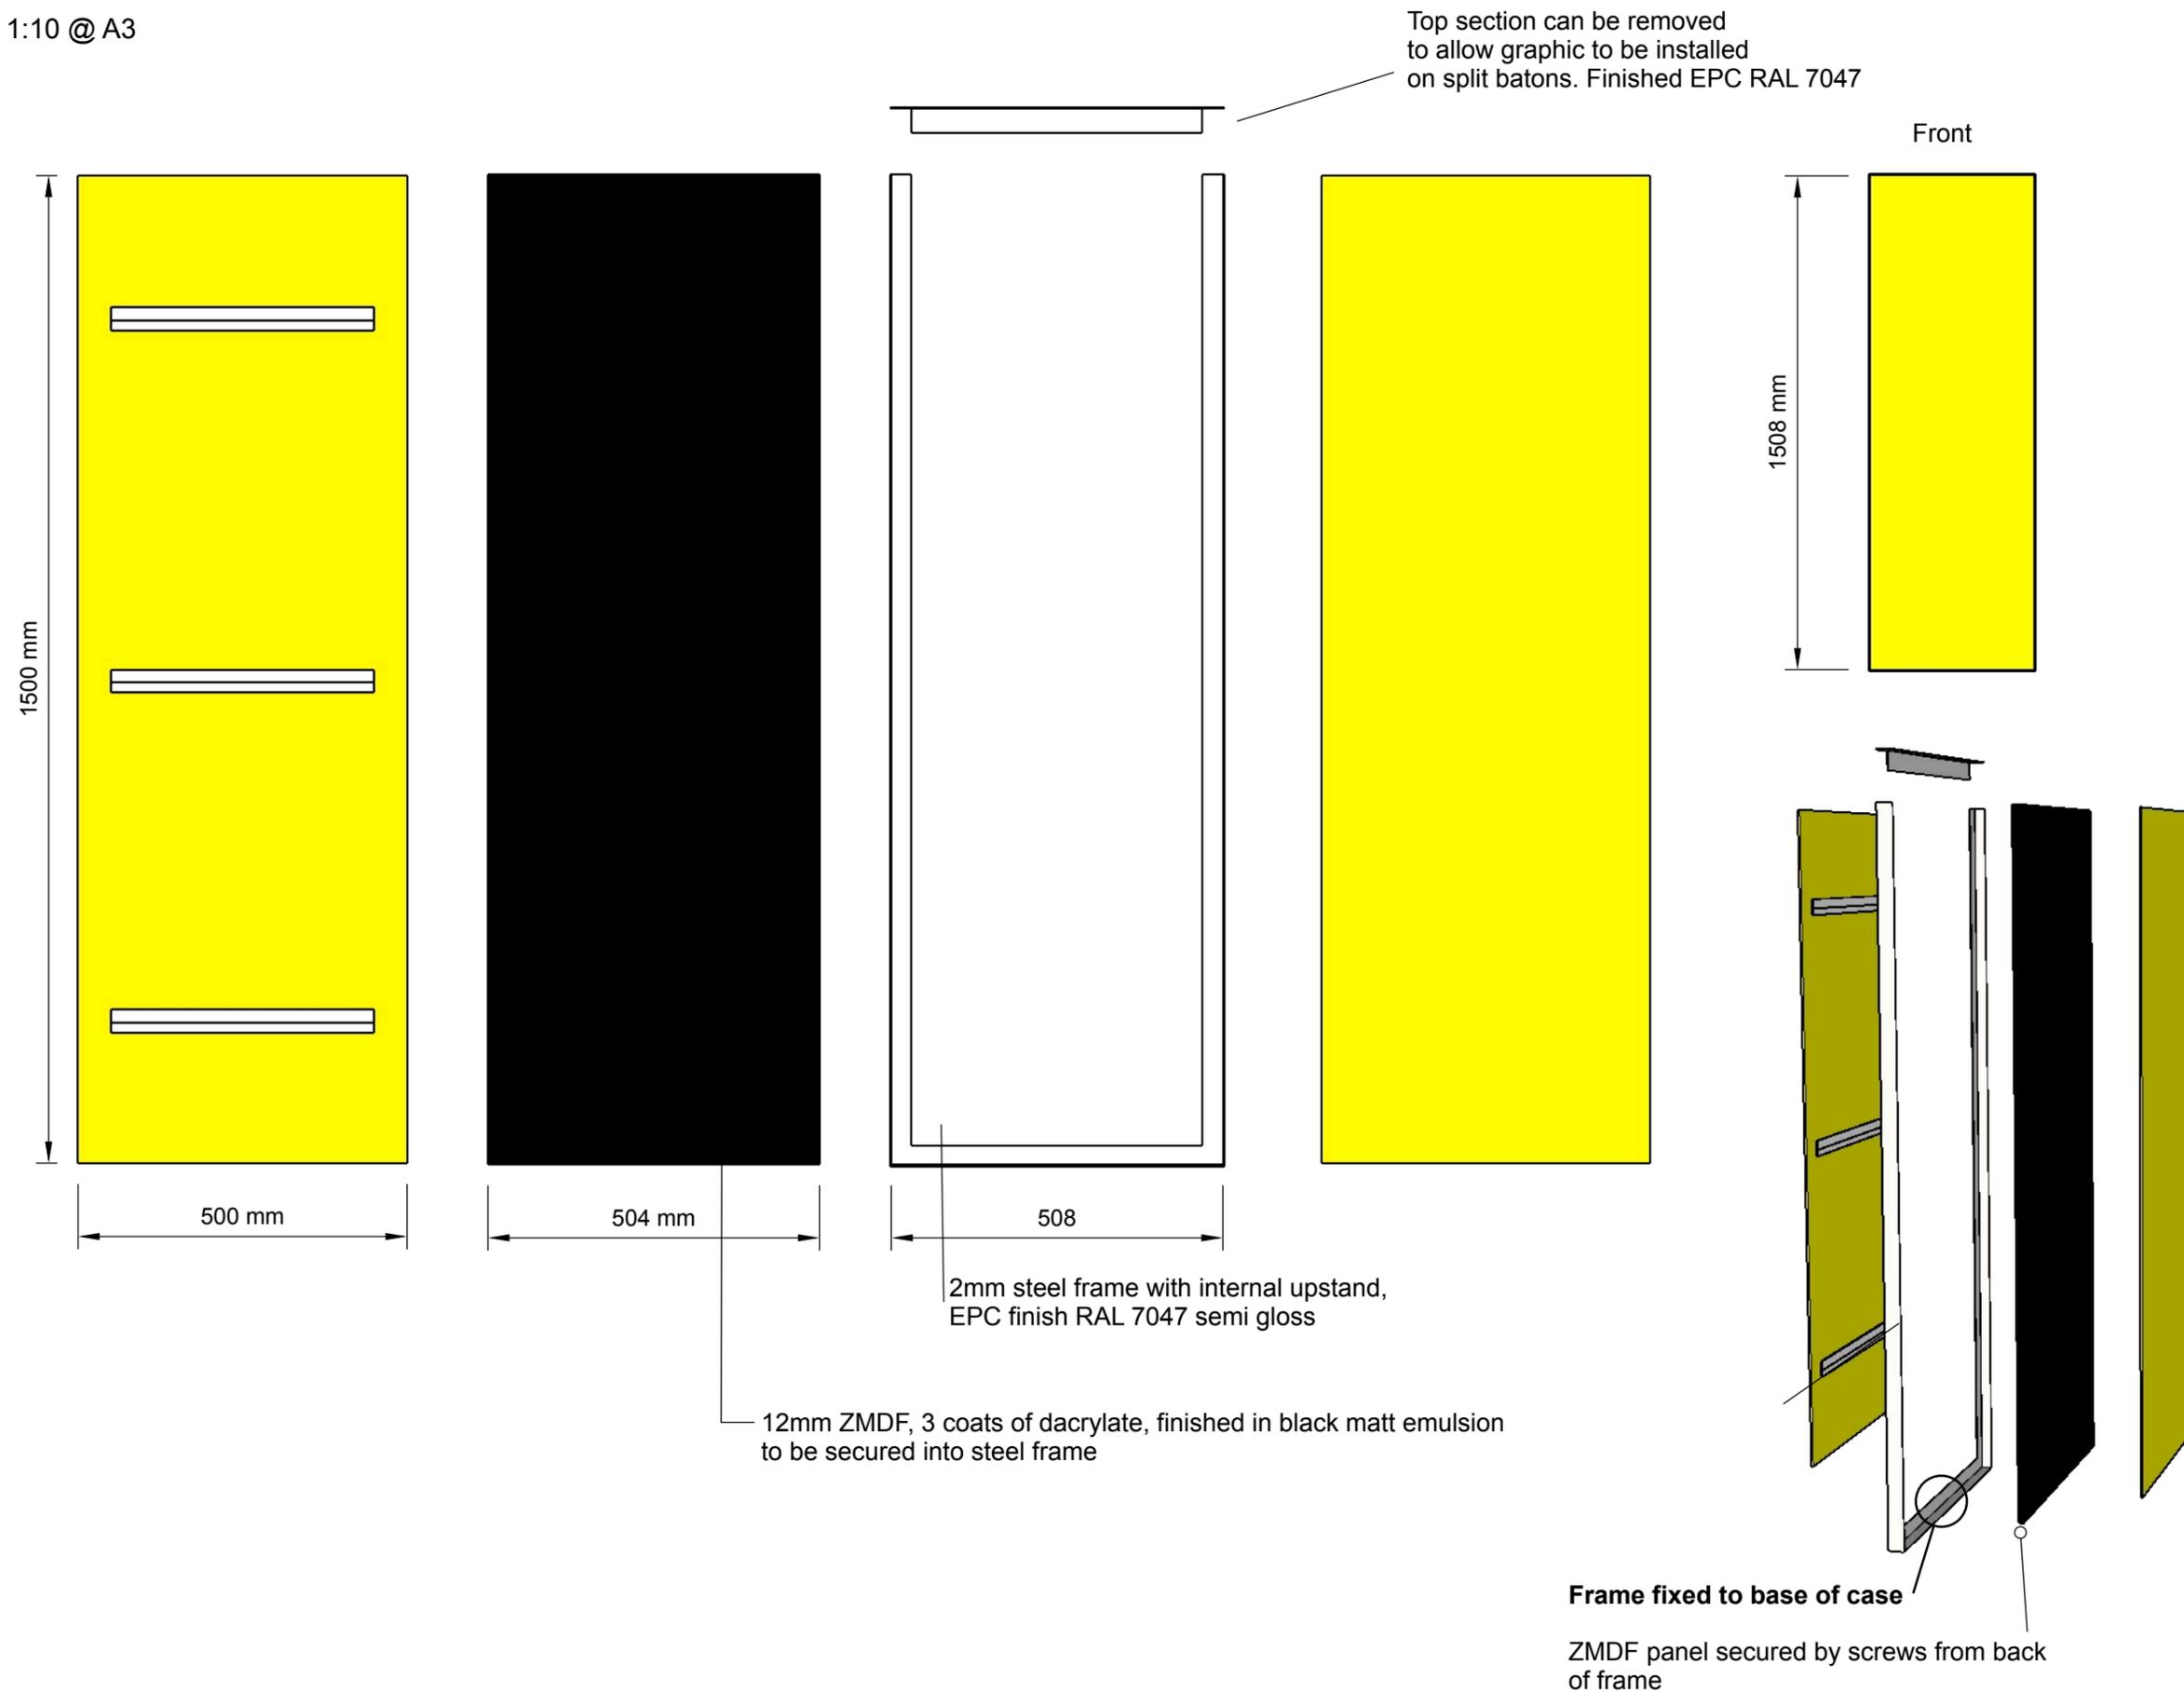

DO NOT SCALE FROM THIS DRAWING: ALL DIMENSIONS TO BE CHECKED ON SITE. DESIGNER TO BE NOTIFIED OF ANY DISCREPANCIES. COPYRIGHT: NATIONAL ARMY MUSEUM.

NOTE:

Notes:

Graphic panels supplied by others (5mm acrylic DTM with bonded split batons to back)

Graphic panel

Frame 2mm thick steel with 30mm internal upstand, finish RAL 7047 semi gloss. 12mm ZMDF panel screwed to frame finished in black matt emulsion: Frame screwed to wall

No part of this drawing may be reproduced or transferred to another party without permission from the NAM.

Area:
Insight Gallery

Project Title:
Graphic Frames - Case

Drawing Title:
General Arrangement

Issue: 1
Date: 08.12.20
Description: GA
Drawn: SG
Checked: -
Amended:

DO NOT SCALE FROM THIS DRAWING: ALL DIMENSIONS TO BE CHECKED ON SITE. DESIGNER TO BE NOTIFIED OF ANY DISCREPANCIES. COPYRIGHT: NATIONAL ARMY MUSEUM.

NOTE:

Notes:

Graphic panels supplied by others (5mm acrylic DTM with bonded split batons to back)

Graphic panel

Frame 2mm thick steel with 30mm internal upstand, finish RAL 7047 semi gloss. 12mm ZMDF panel screwed to frame finished in black matt emulsion: Frame slots into plinth and secured



No part of this drawing may be reproduced or transferred to another party without permission from the NAM.

Area:
Insight Gallery

Project Title:
Graphic Frames - Sec 4

Drawing Title:
General Arrangement

Issue: 1
Date: 08.12.20
Description: GA
Drawn: SG
Checked: -
Amended:

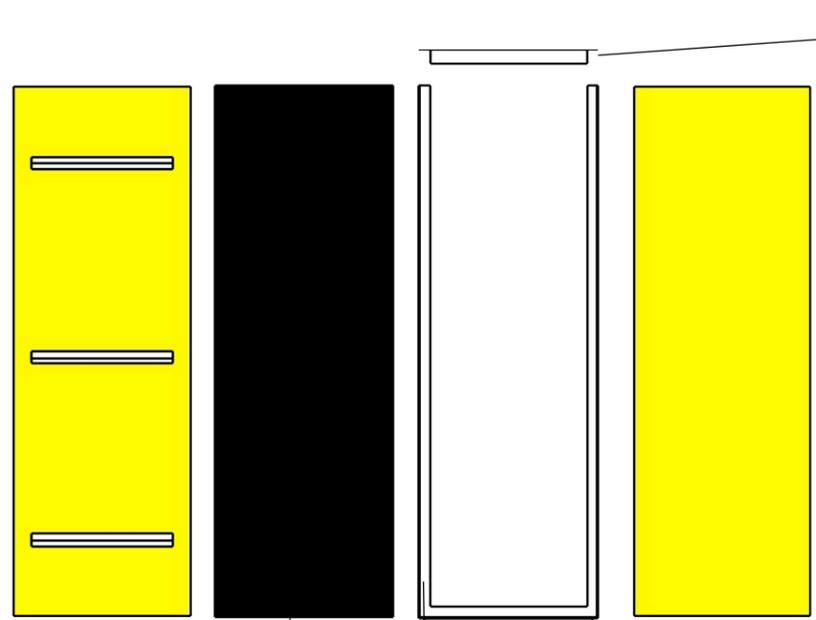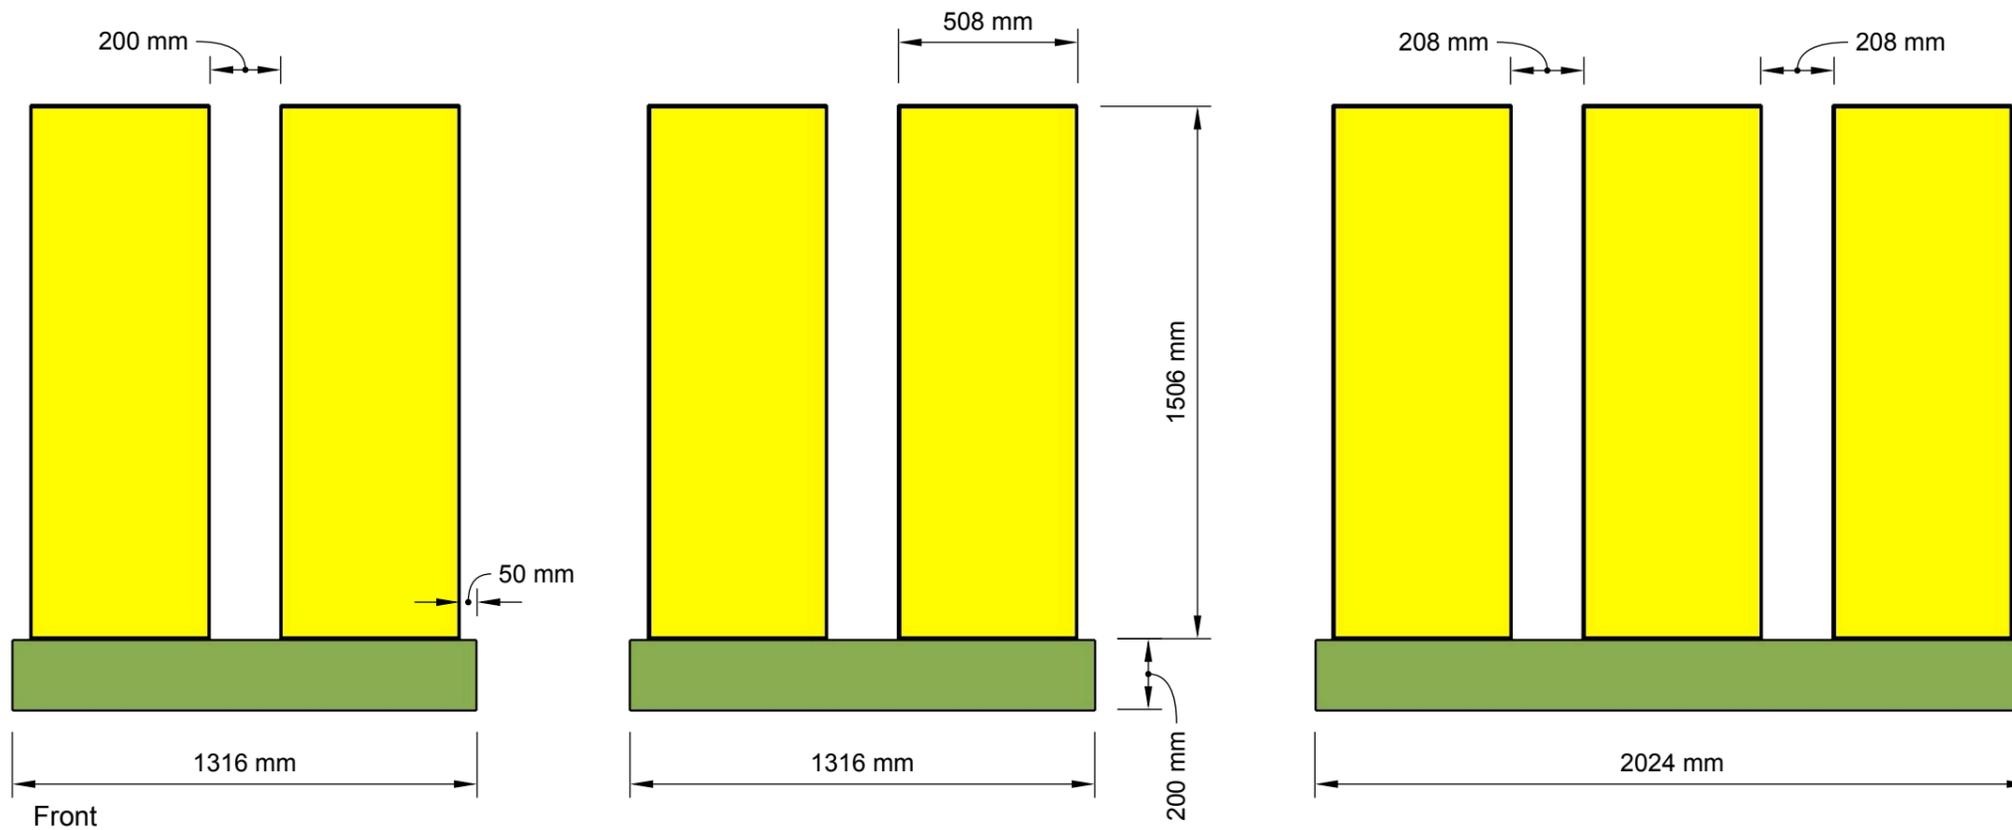


Top section can be removed to allow graphic to be installed on split batons. Finished EPC RAL 7047

Graphic frame slots into base and secured

2mm steel frame with internal upstand, EPC finish RAL 7047 semi gloss

12mm ZMDF, finished in black matt emulsion to be secured into steel frame

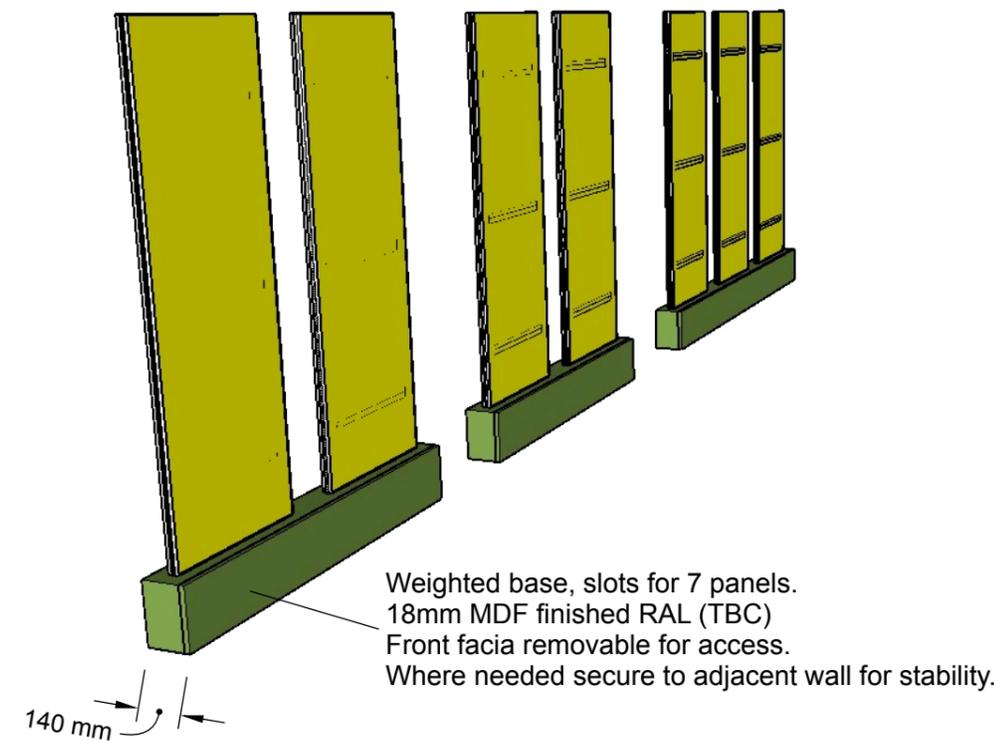

Weighted base, slots for 7 panels. 18mm MDF finished RAL (TBC) Front facia removable for access. Where needed secure to adjacent wall for stability.

DO NOT SCALE FROM THIS DRAWING: ALL DIMENSIONS TO BE CHECKED ON SITE. DESIGNER TO BE NOTIFIED OF ANY DISCREPANCIES. COPYRIGHT: NATIONAL ARMY MUSEUM.

NOTE:

Notes:

Section 3 - Case2
Shelf unit


No part of this drawing may be reproduced or transferred to another party without permission from the NAM.

Area:
Insight Gallery


Project Title:
Graphic Frames - Sec 4

Drawing Title:
General Arrangement


Issue: 1
Date: 09.12.20
Description: GA
Drawn: SG
Checked: -
Amended:

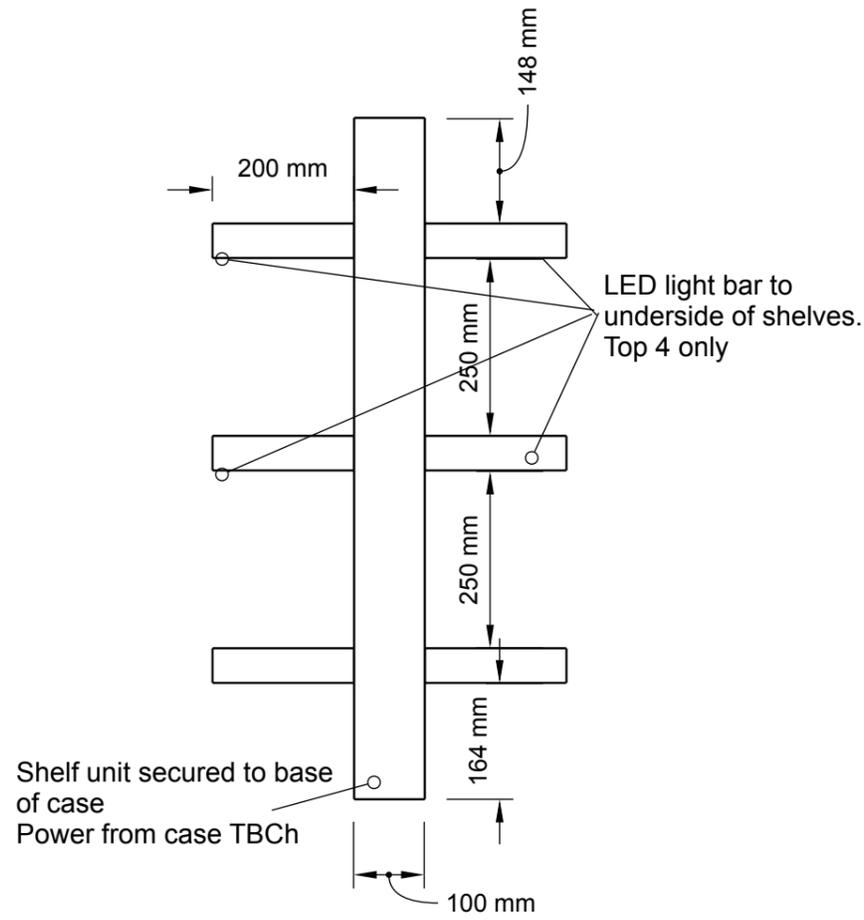

Side Elevation

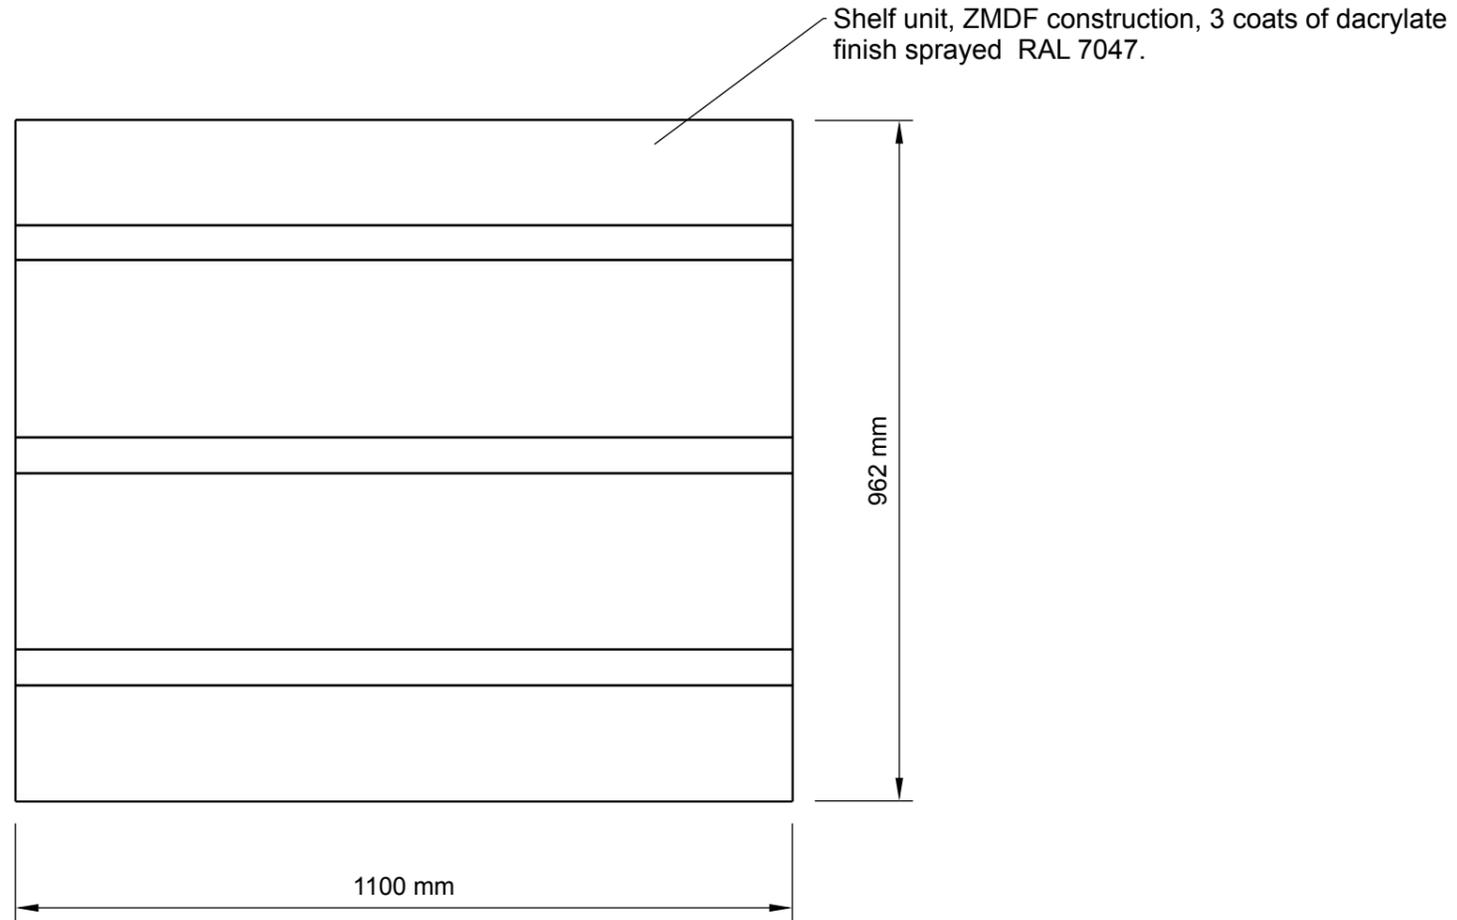

Front Elevation

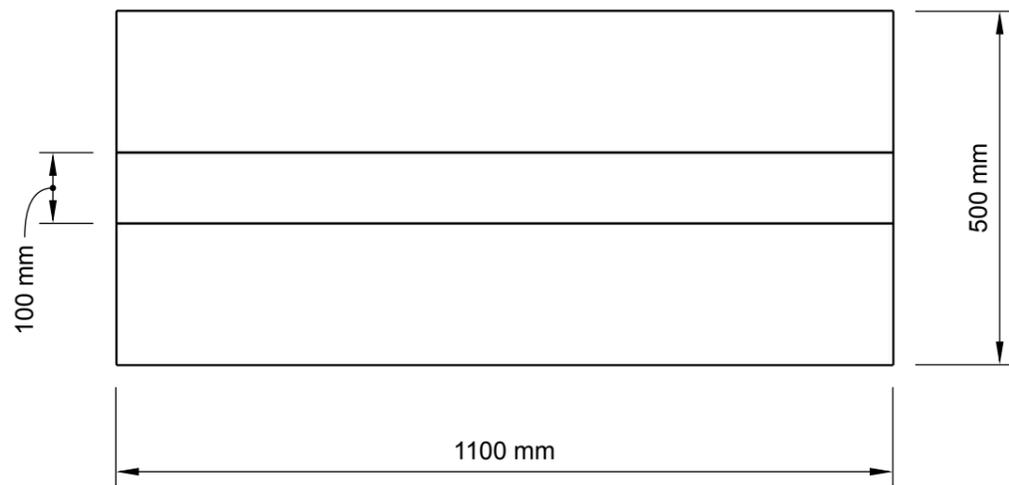

Plan

