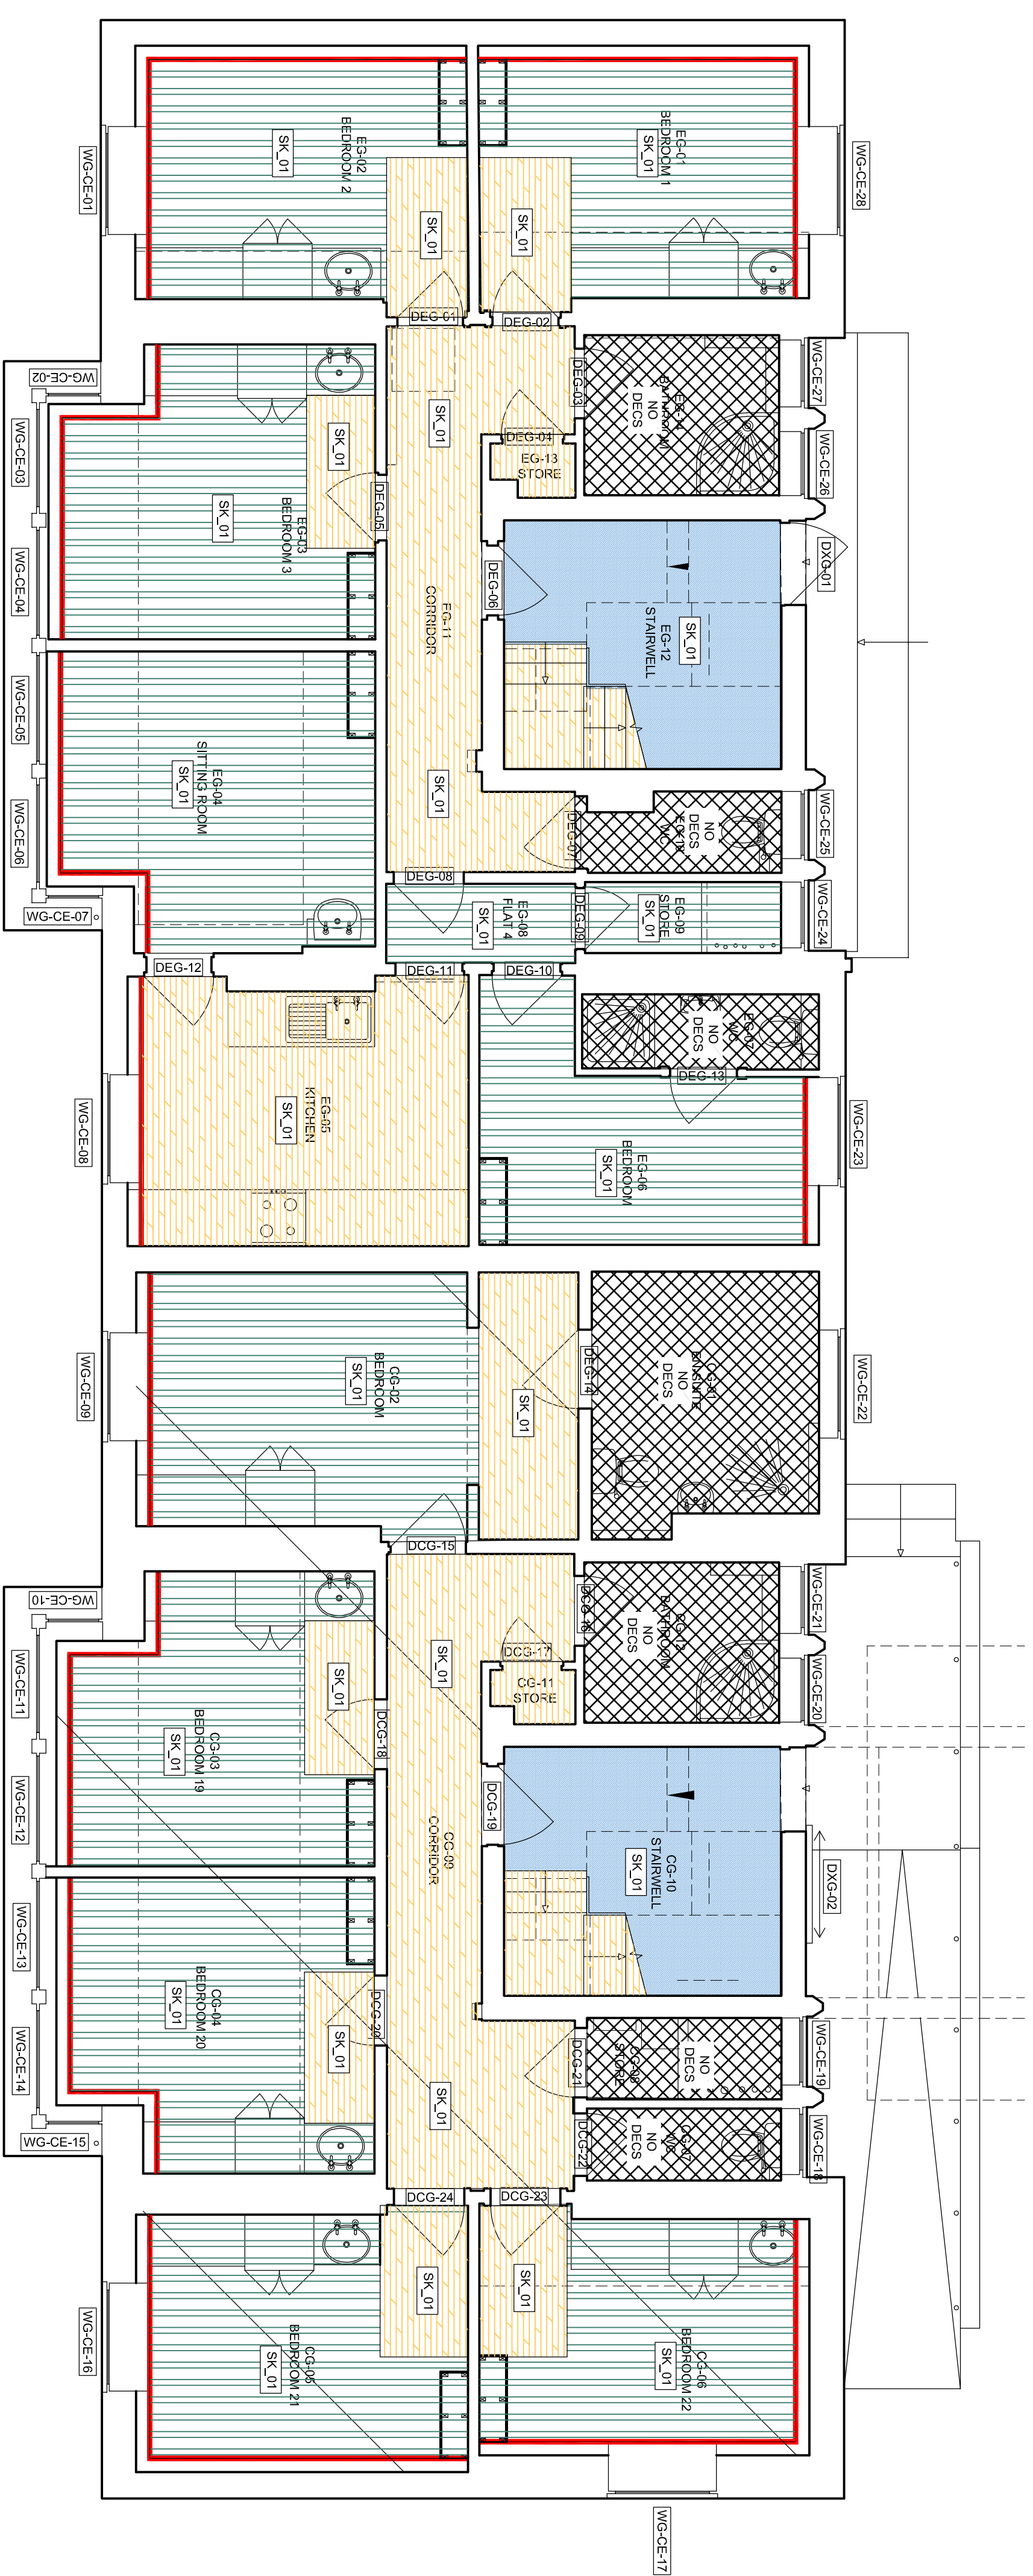
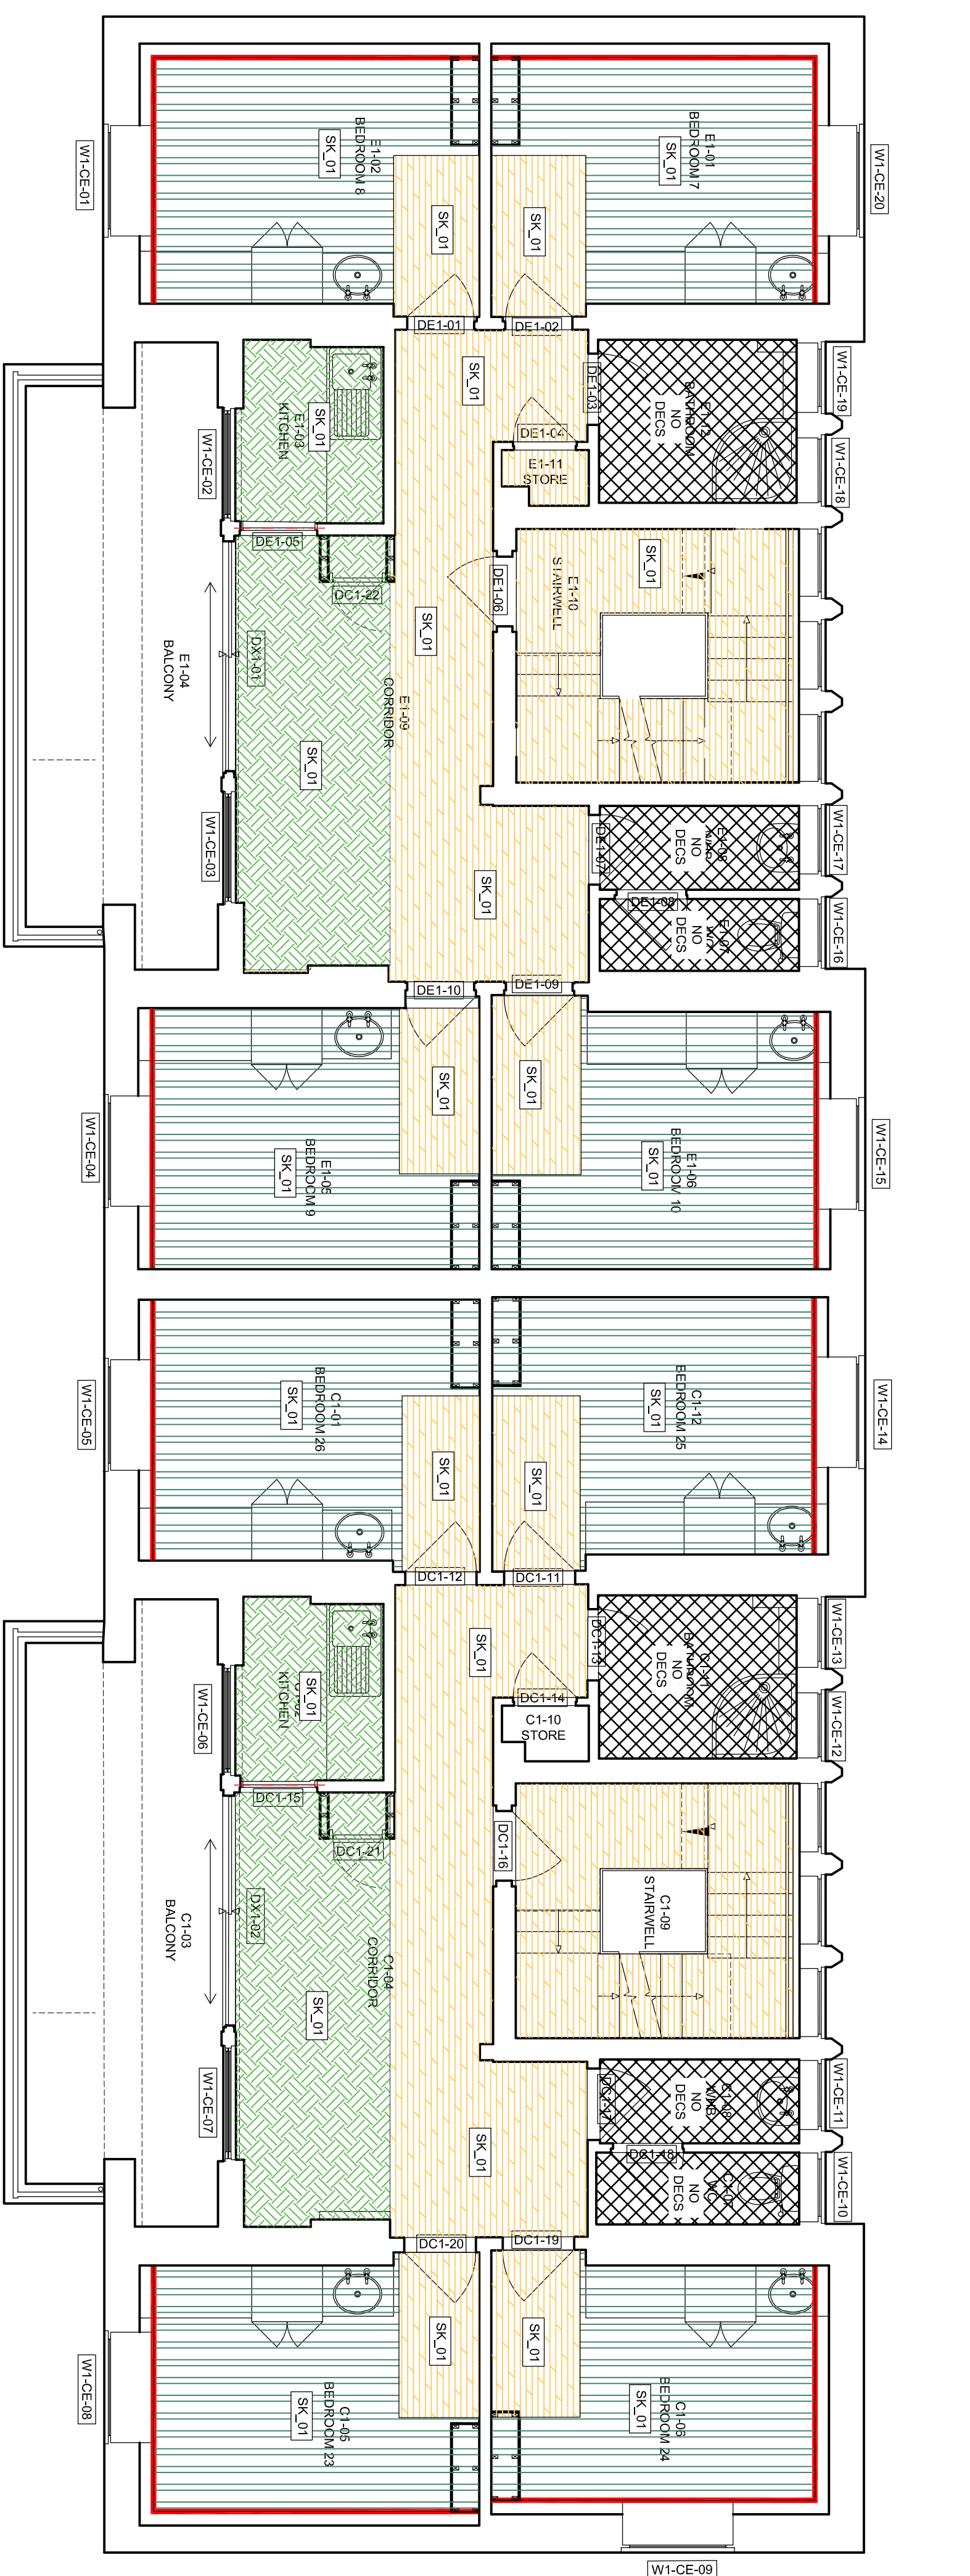


KEY

REFLECTED CEILING PLAN LEGEND

FF-1
VINYL FLOOR FINISH
Corridors and Entrance Areas

FF_2
CARPET FLOOR FINISH

Type TBC.

VINYL FLOOR FINISH
Dining and Kitchen

FF_4
Existing floor finish retained.
No Works

Entrance Banner Matting.
Heckmondwiche Hippo

SKIRTING:

SK_1:	100x18mm MR MDF Skirting. Pencil edge detail. 1 no undercoated, 2 no top coats Dulux Trade Gloss
SK_2:	Vinyl covered formed upstand.

SK_2: Vinyl covered formed upstand.

SD	Pre-Tender Issue
T2 14.1.1.23	

Rev.	Date	Drawn	Description
------	------	-------	-------------

DEVONSHIRE

ARCHITECTS

Dombey Court, Pilgrim Centre, Brickhill Drive, Bedford, MK41 7PZ
da@devonshirearchitects.co.uk
T: 0455 4 017007

1:01234 24/09/

1:0123424/697

1:01234 24/09/

1:01234 24/09/

Project:

SHUTTLEWORTH CAMPUS
SALIX PROJECT

Drawing

CLAYTON & EDMUNDS HALL
GF + 1F FINISHES

Stage

TEI

Scale:

Date: Drawn:

1:50@

OCT 2023 SD

2211-DA-00-DR-A-550_T2

COPYRIGHT © THIS DRAWING IS KEPTED IN DEONSHIRE ARCHITECTS LIMITED AND MUST NOT BE REPRODUCED WITHOUT PRIOR APPROVAL OF DEONSHIRE ARCHITECTS

DO NOT SCALE FROM THIS DRAWING - SCALING FOR PLANNING PURPOSES IS ALLOWED

ALL DETAILS MUST BE CHECKED ON SITE

ALL DIMENSIONS MUST BE CHECKED ON SITE

ALL SETTINGS OUT MUST BE CHECKED ON SITE

THIS DRAWING MUST NOT BE USED FOR CONSTRUCTION UNLESS ISSUED FOR CONSTRUCTION

IF THERE IS ANY DOUBT ENQUIRE WITH THE AUTHOR