


NEEDLES CRS

UNITS 5,6,& 7 GOLDEN HILL BUSINESS PARK, NORTON GREEN, FRESHWATER

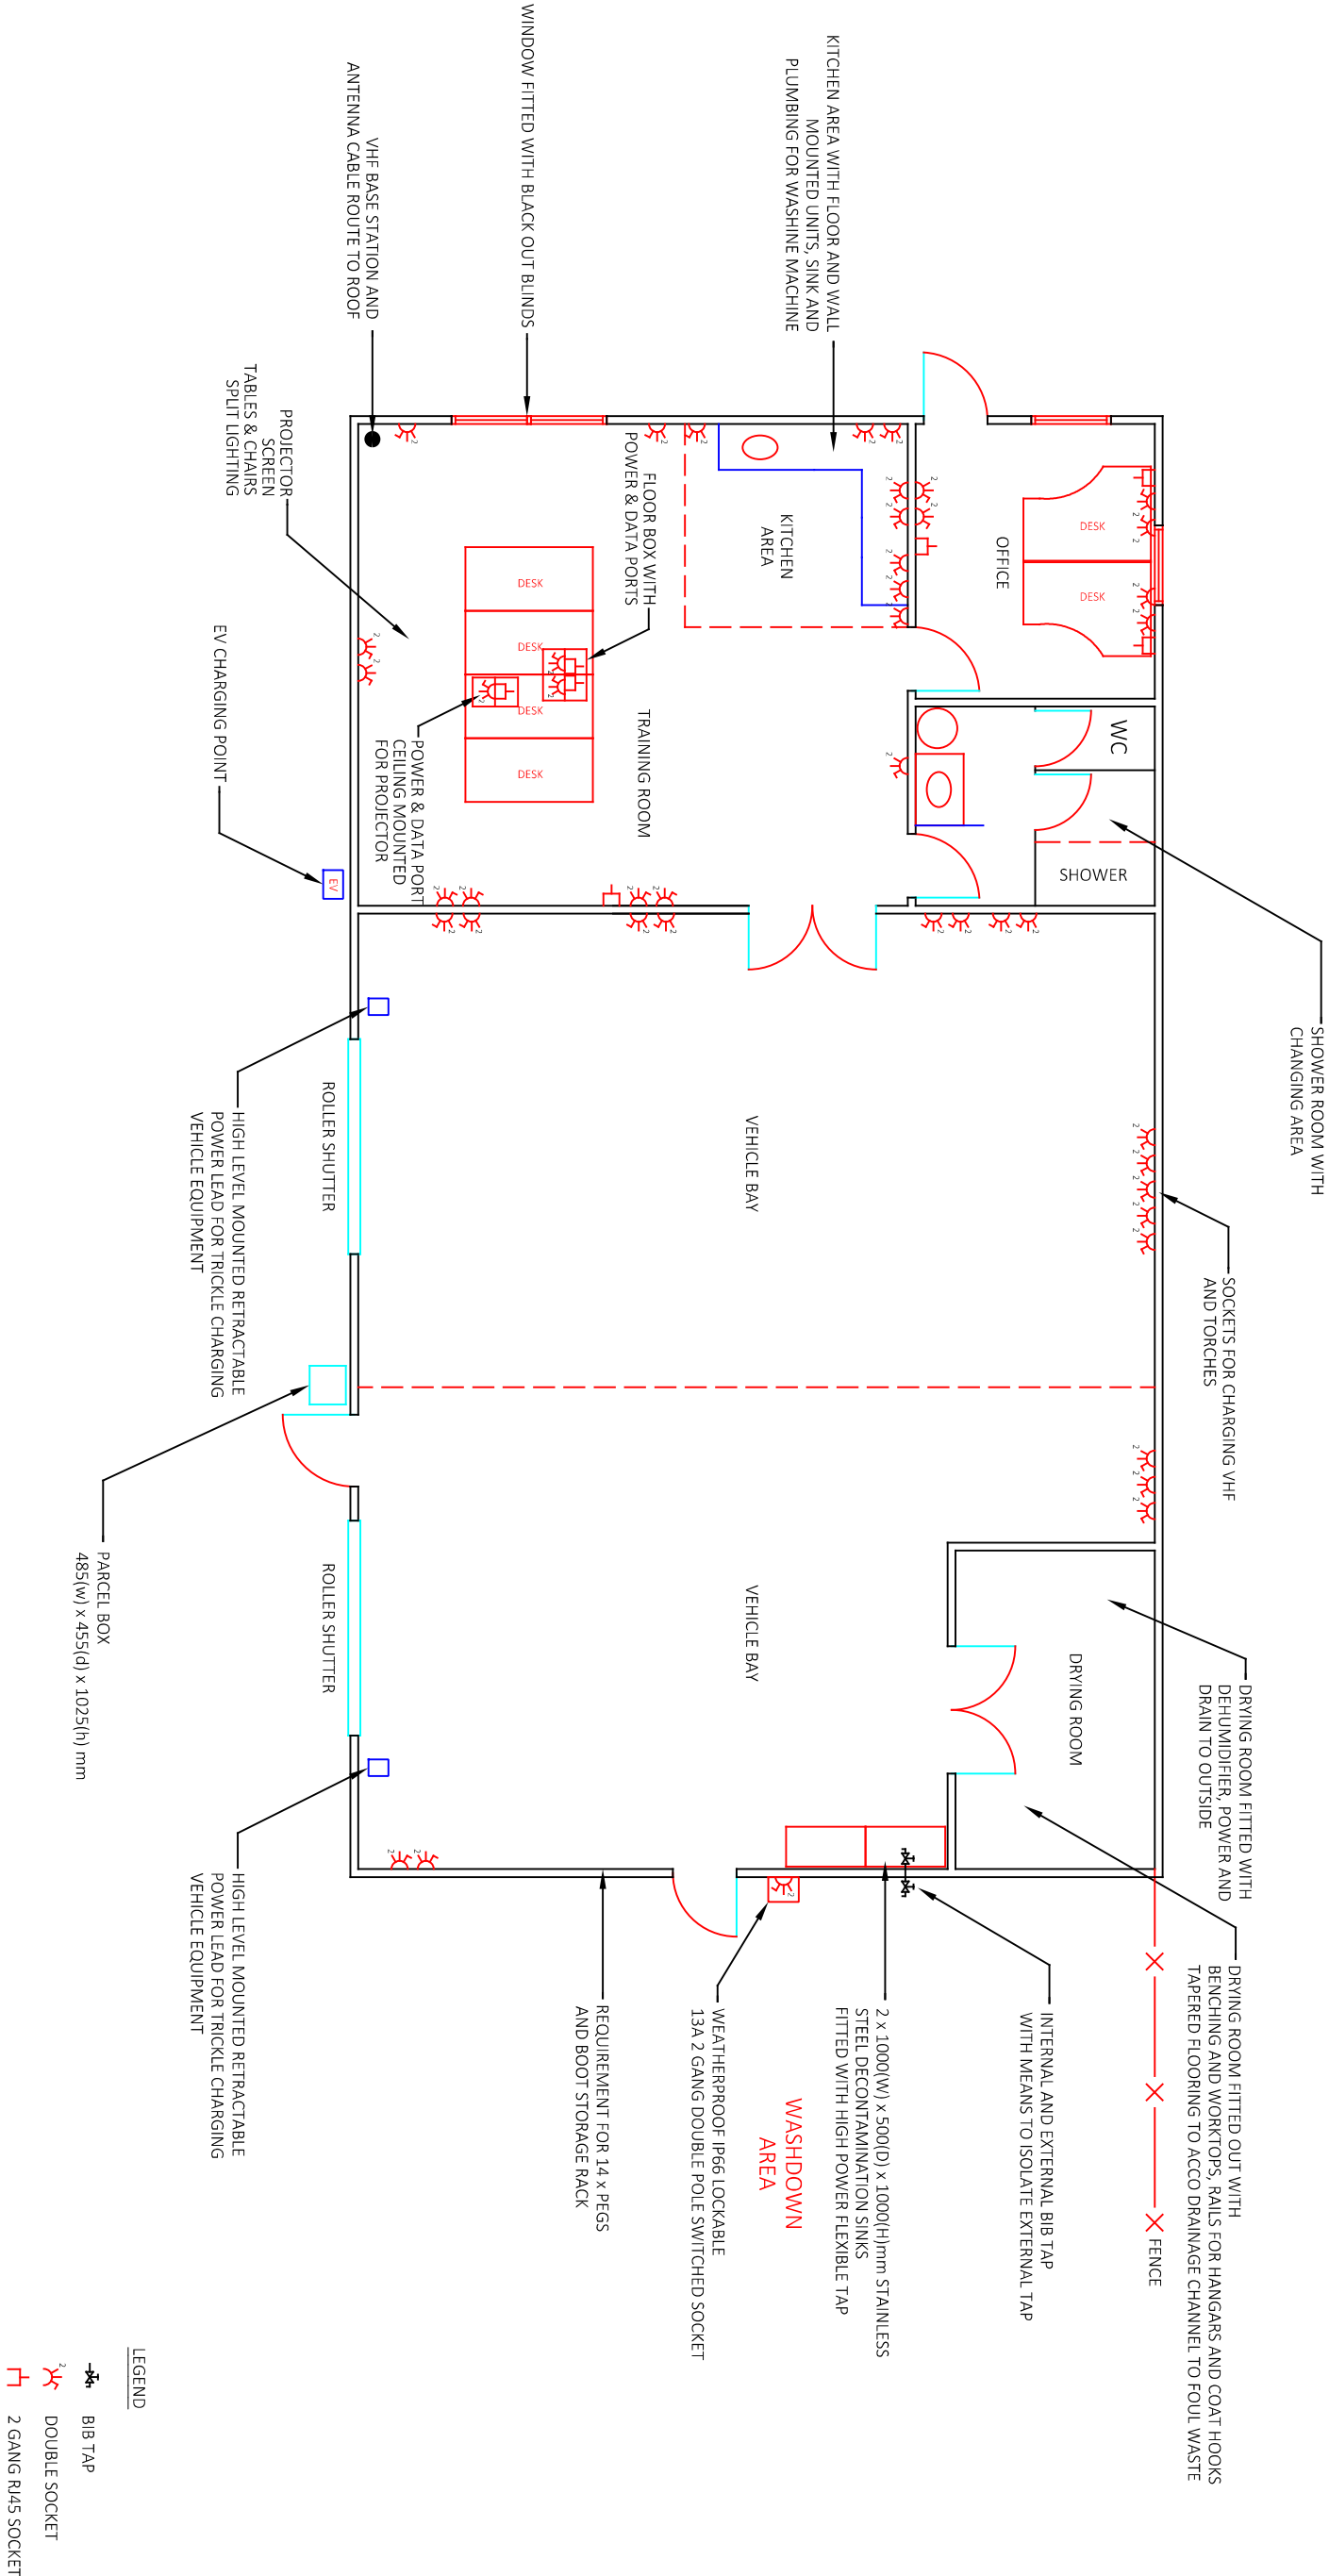

FLOOR PLAN: PROPOSED FIXTURES & FITTINGS

SCALE 1:100